





PHOTOS AS EXISTING

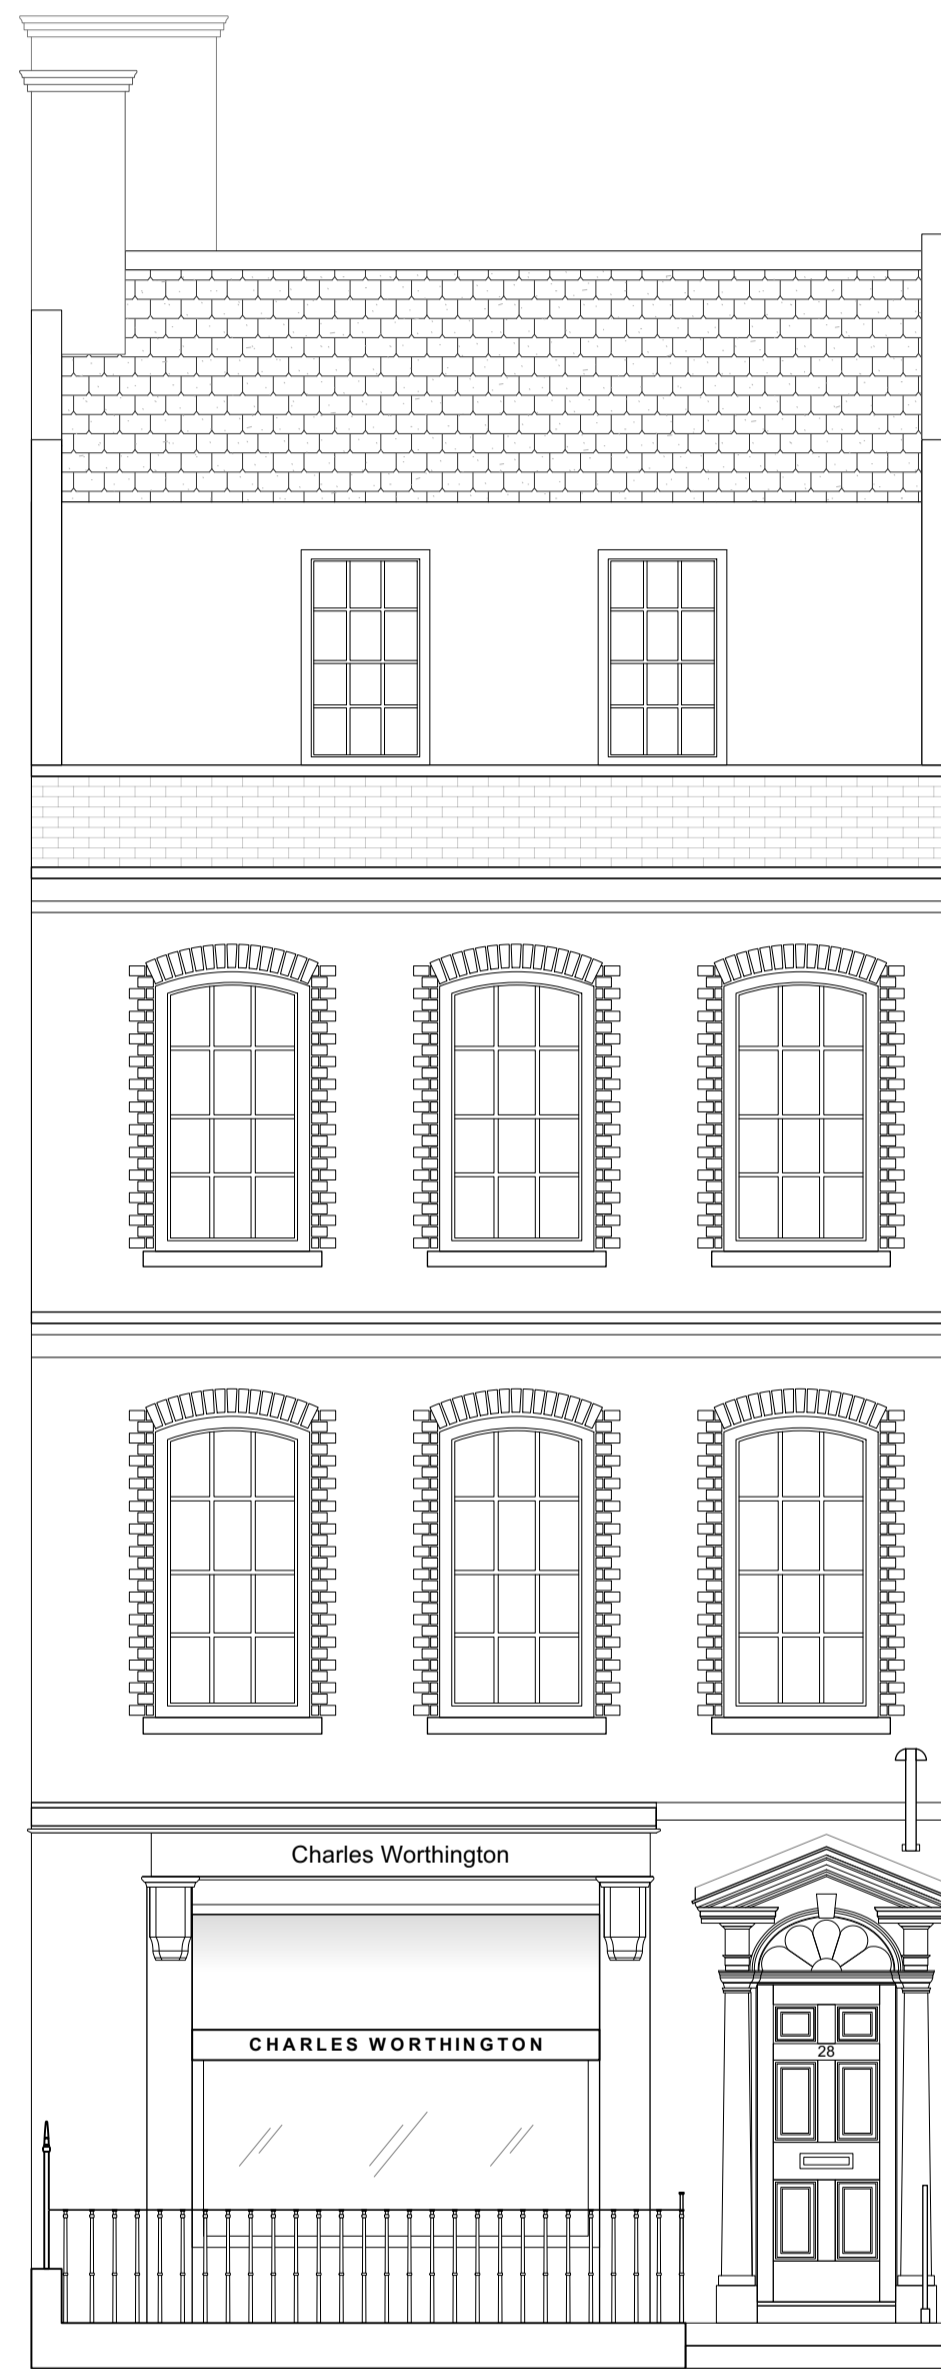


EXISTING FRONT ELEVATION

SHOPFRONT MADE GOOD AND PREPARED FOR DECORATION. EXISTING CANOPY TAKEN DOWN AND REPLACED WITH NEW TO MATCH EXISTING. VINYL BRANDING APPLIED TO FASCIA. VINYL ETCH FILM APPLIED TO SHOPFRONT GLAZING.

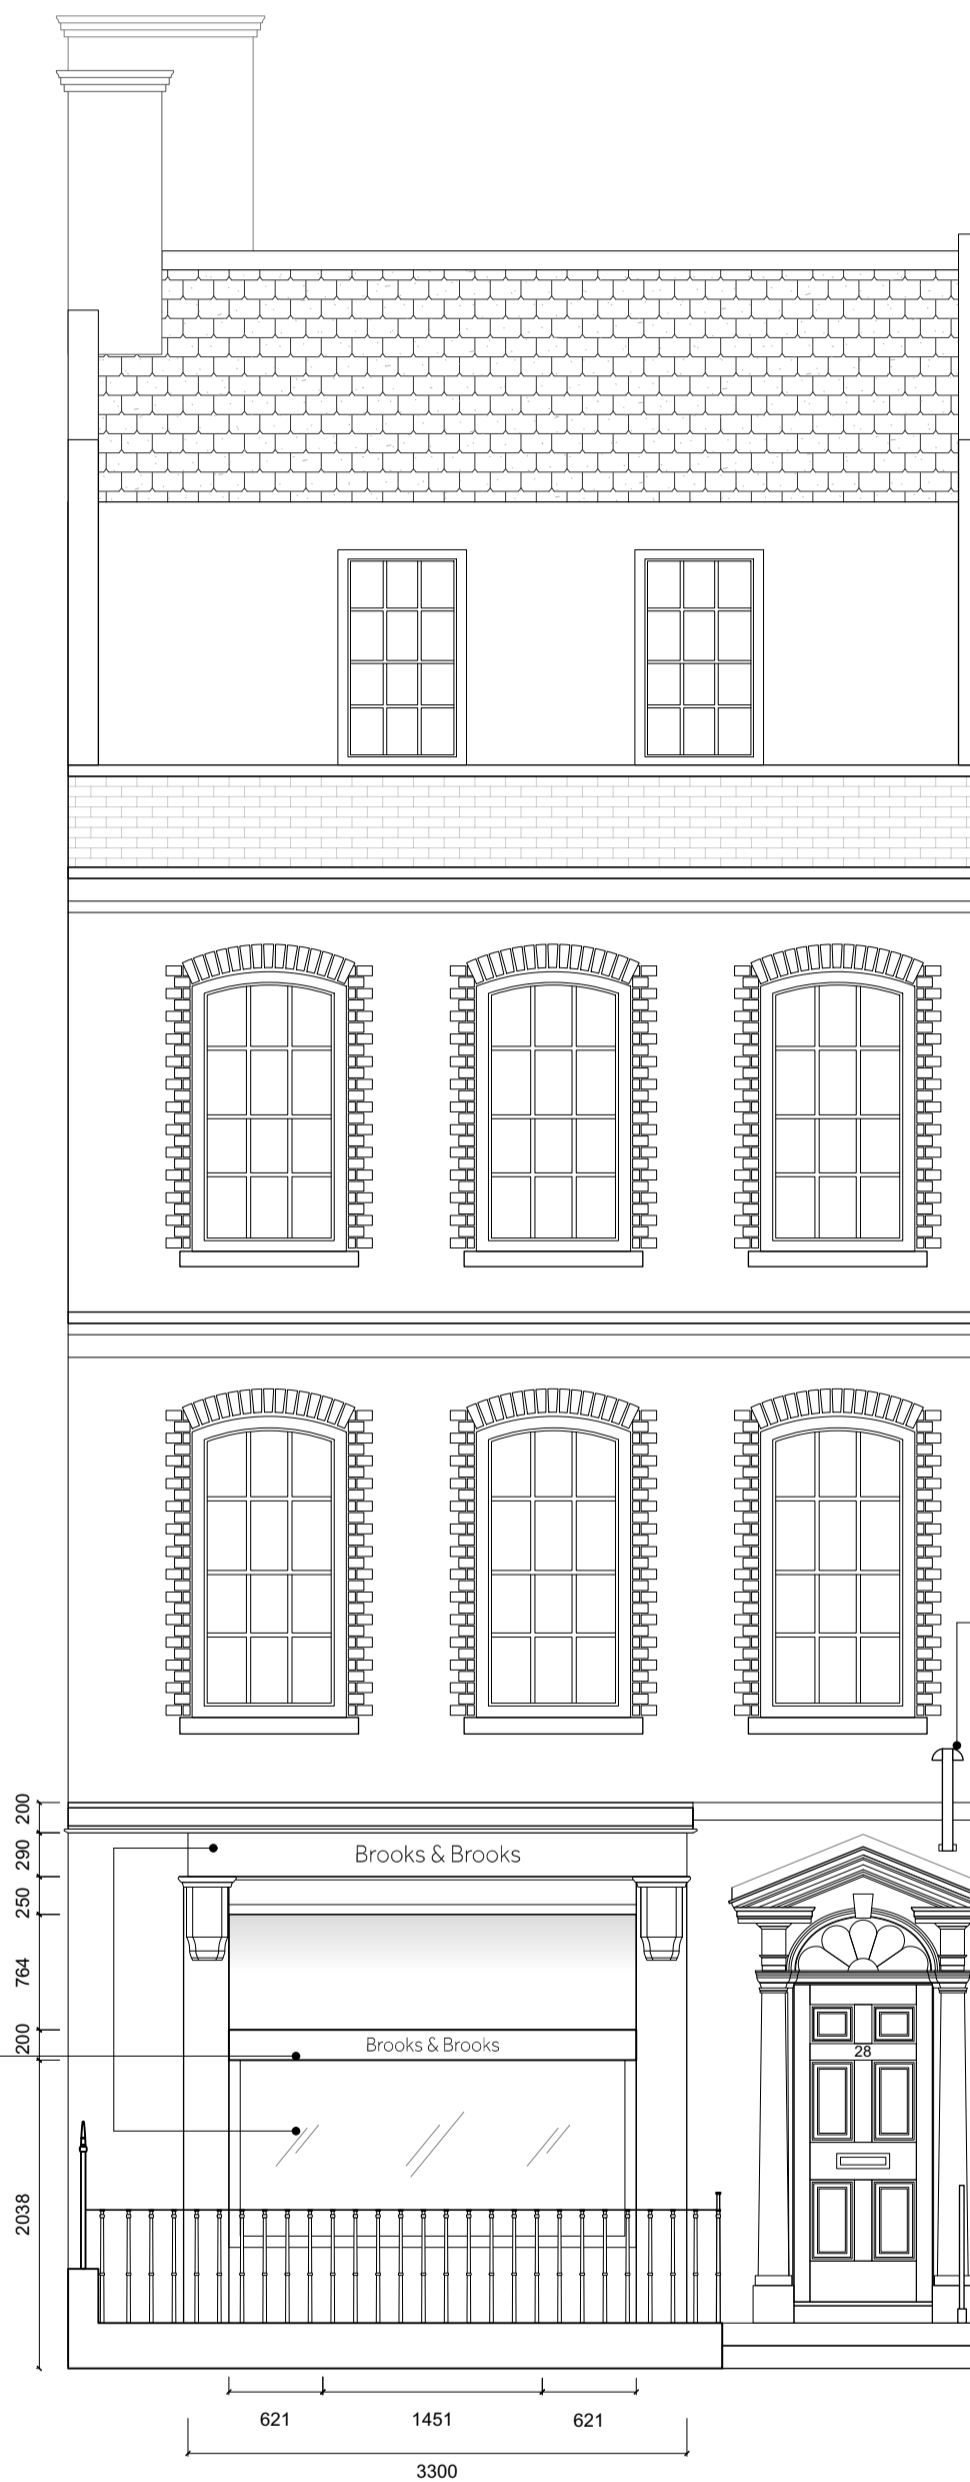

PROPOSED FRONT ELEVATION

BRANDING TO BE APPLIED TO EXISTING ILLUMINATED SIGN.

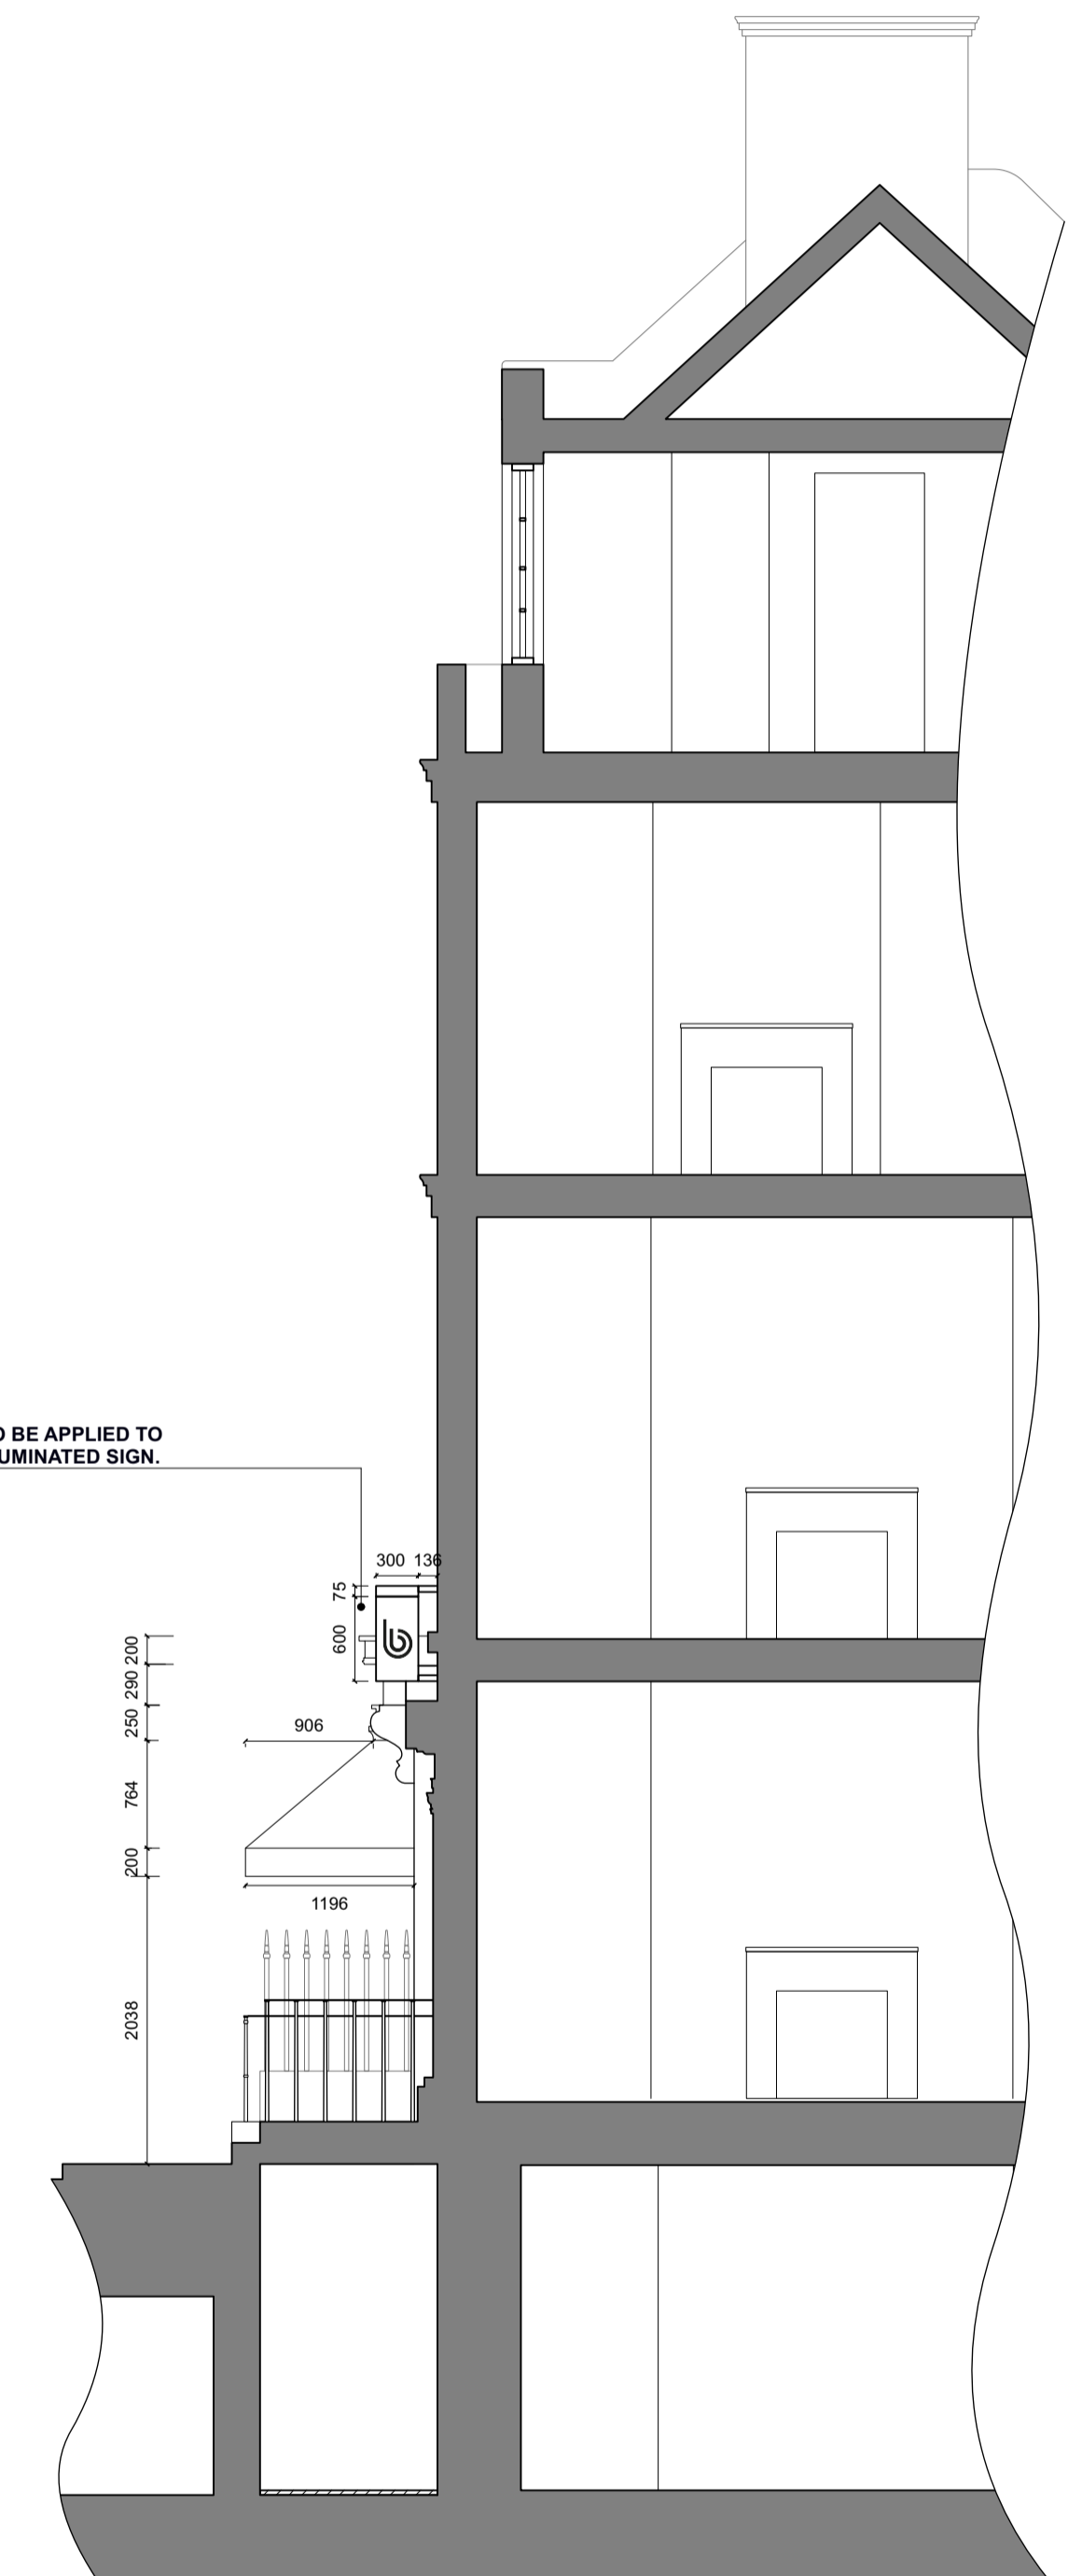

PROPOSED SECTION B-B

REVISIONS

- E: 14/03/2023
- 1 - FASCIA BRANDING IN VINYL
- 2 - UPDATED DIMENSIONS TO THE HANGING SIGNAGE

- A: 14/03/2023
- B: 27/04/2023
- C: 05/05/2023
- D: 01/06/2023

CLIENT **BROOKS & BROOKS**

PROJECT **SALON DEVELOPMENT**

LOCATION **28/29 GREAT QUEEN STREET**

ALL DIMENSIONS TO BE CHECKED ON SITE

TITLE **EXTERNAL ELEVATION EXISTING & PROPOSED**

SCALE @ A1 **1:50**

DRAWN **23RD FEBRUARY 2023**

REVISED **7TH JUNE 2023**

DRAWING No **10571 / 2-207E**

matter.

+44 (0)20 7407 7487
hello@matterxp.com www.matterxp.com
8 Crucifix Lane, London, SE1 3JW
© MatterXP Ltd