




PLAN VIEW

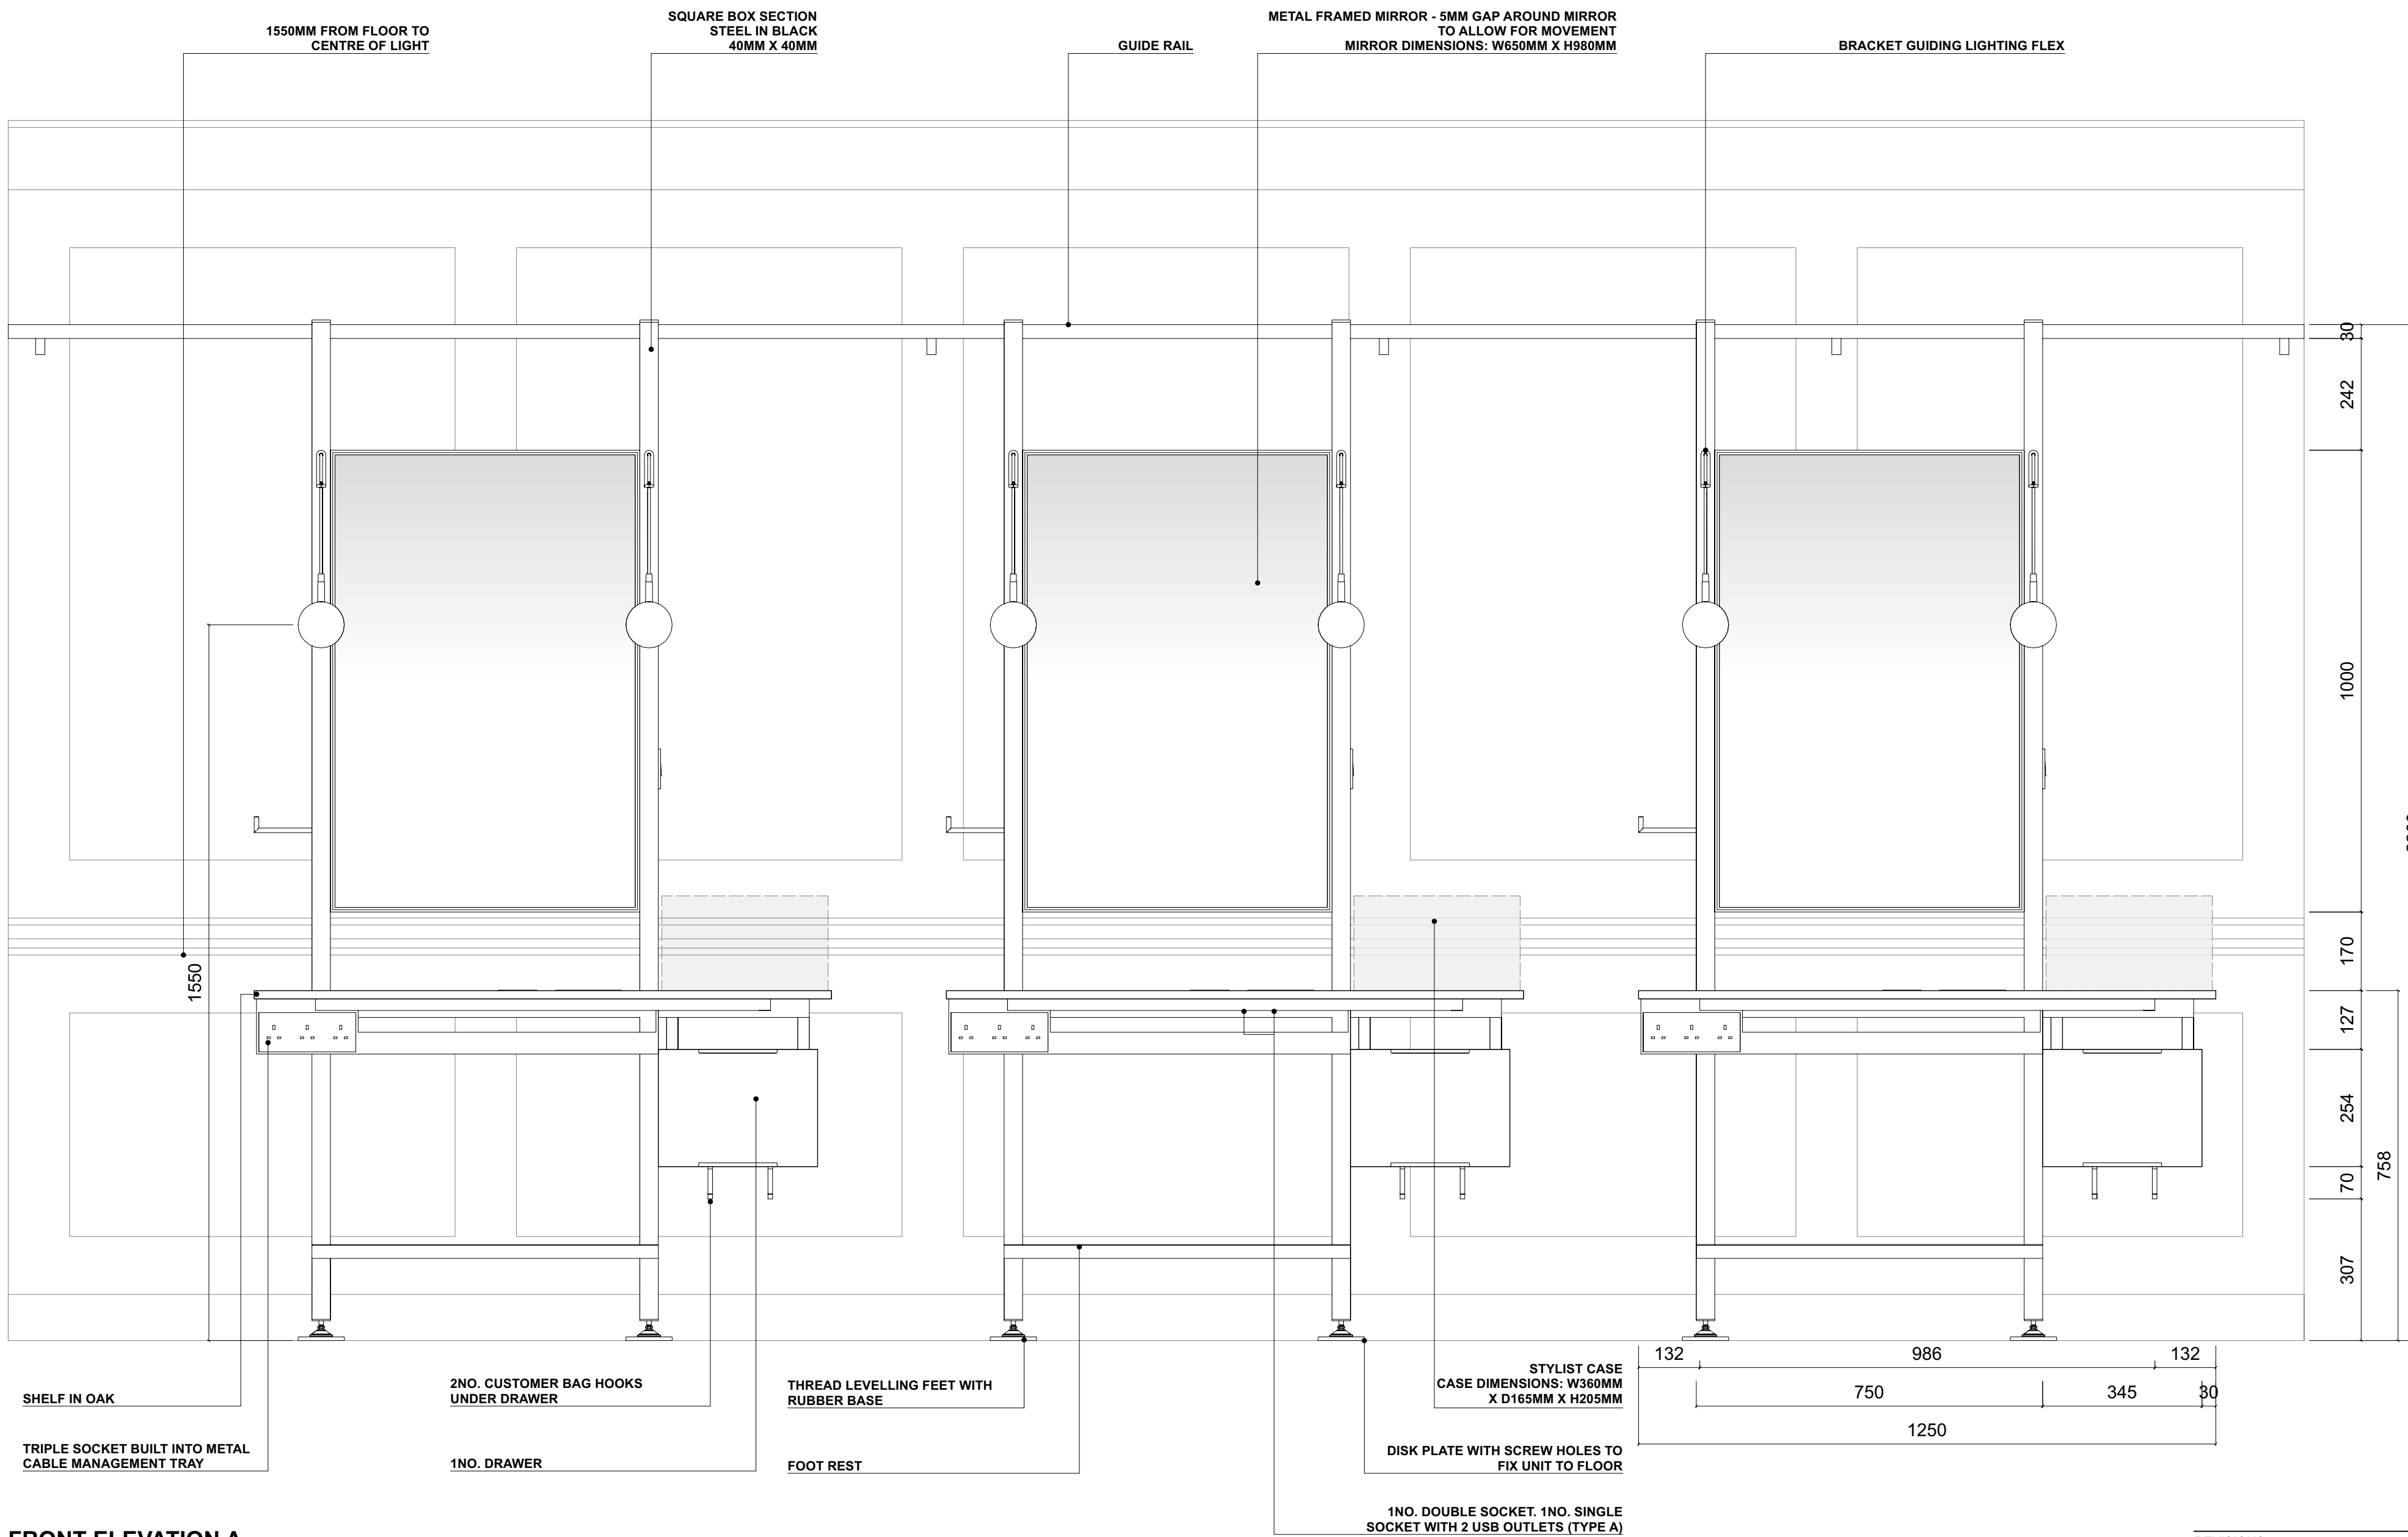

FRONT ELEVATION A

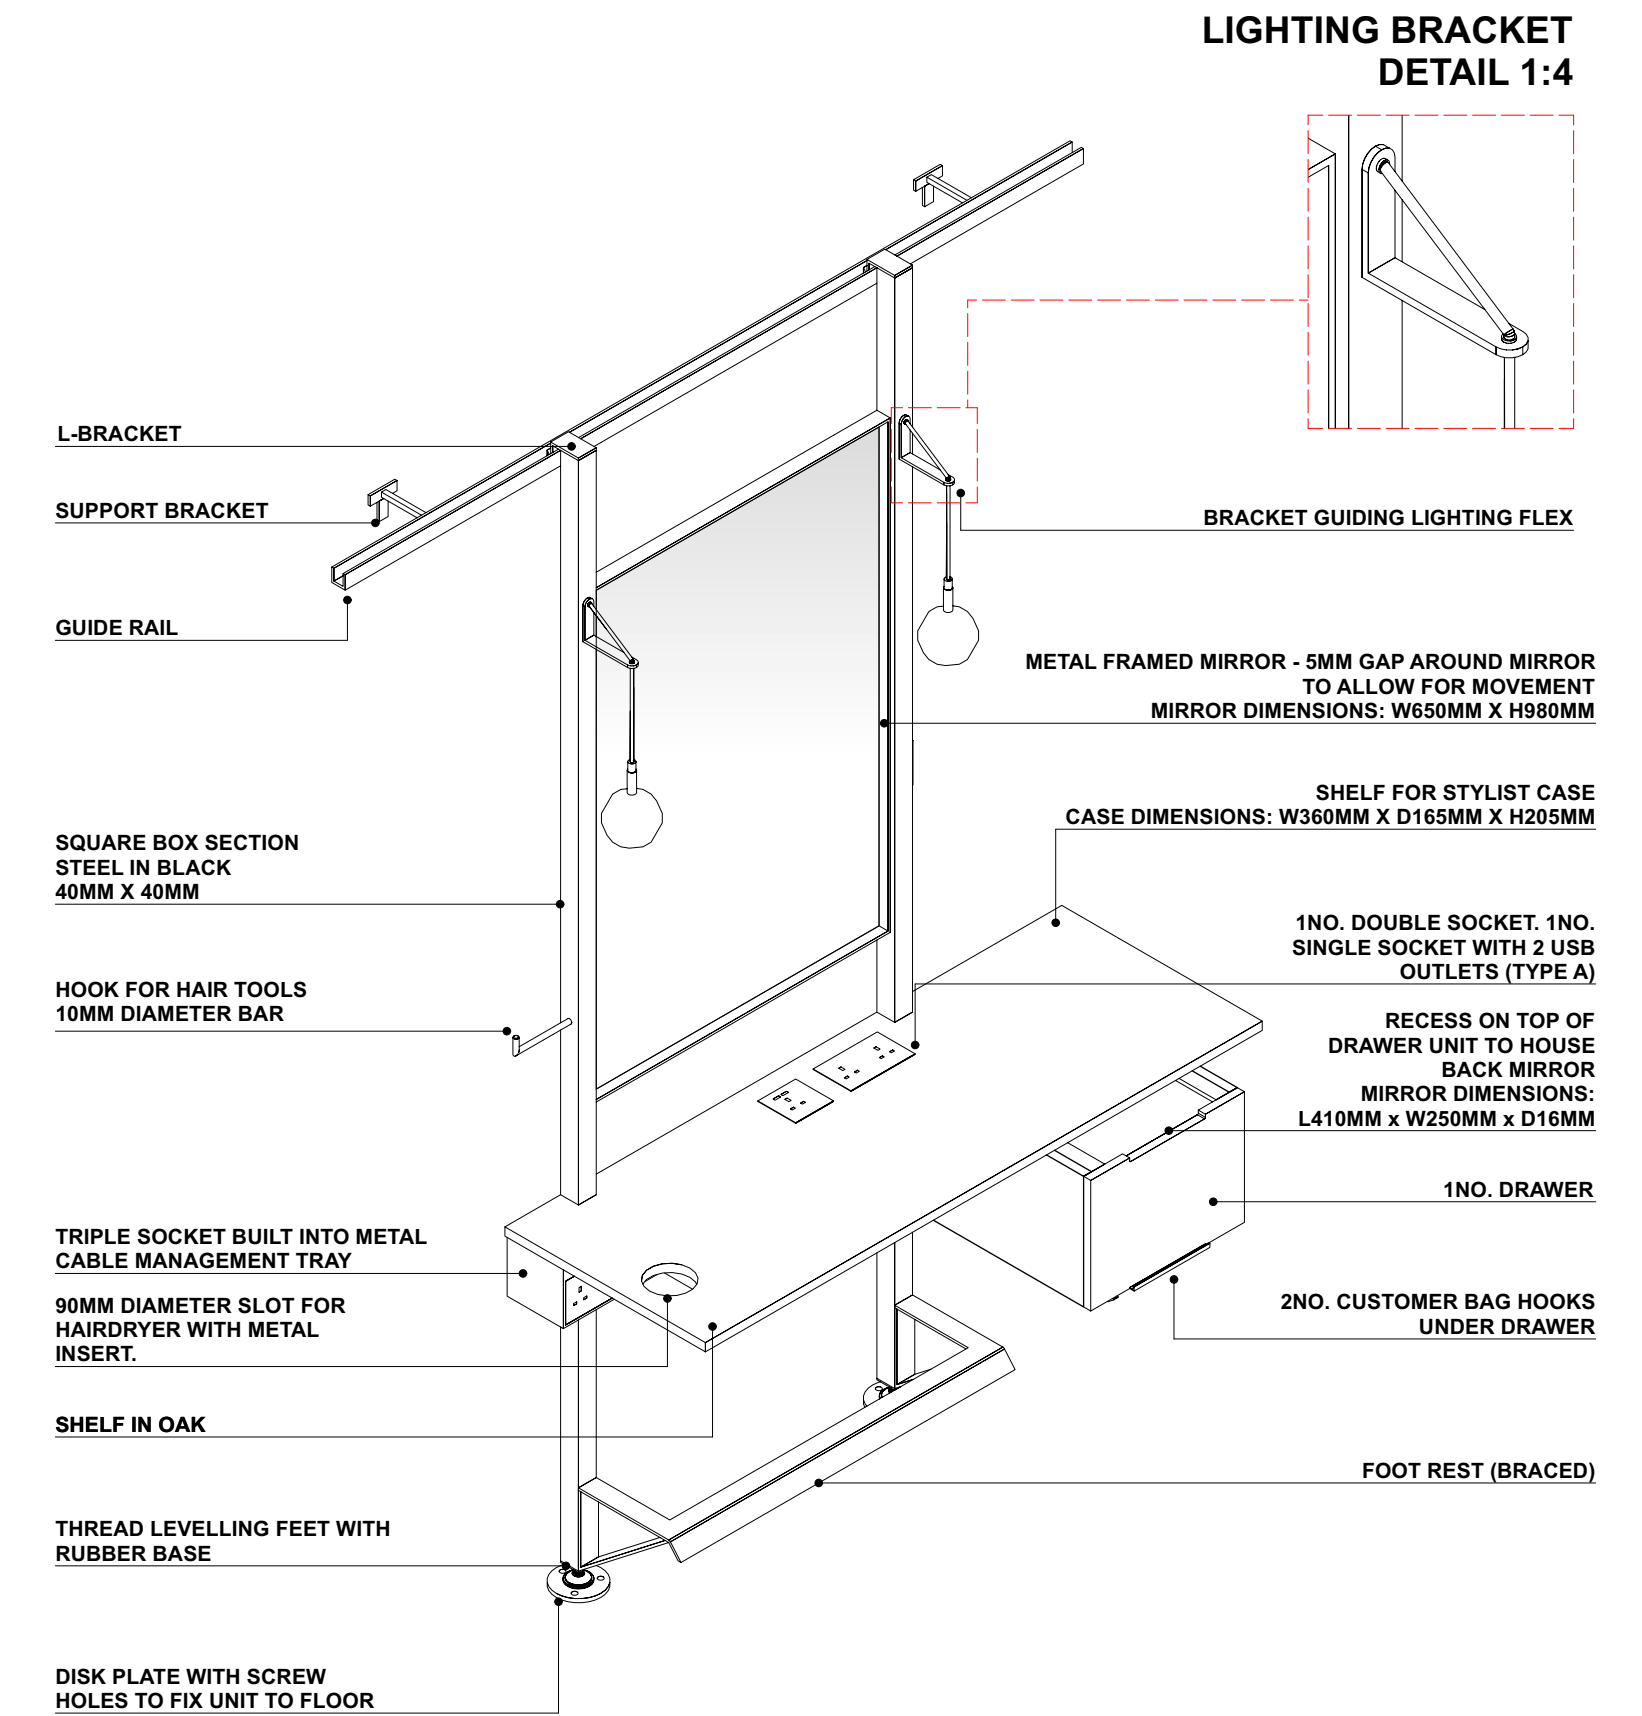

LEFT ISOMETRIC

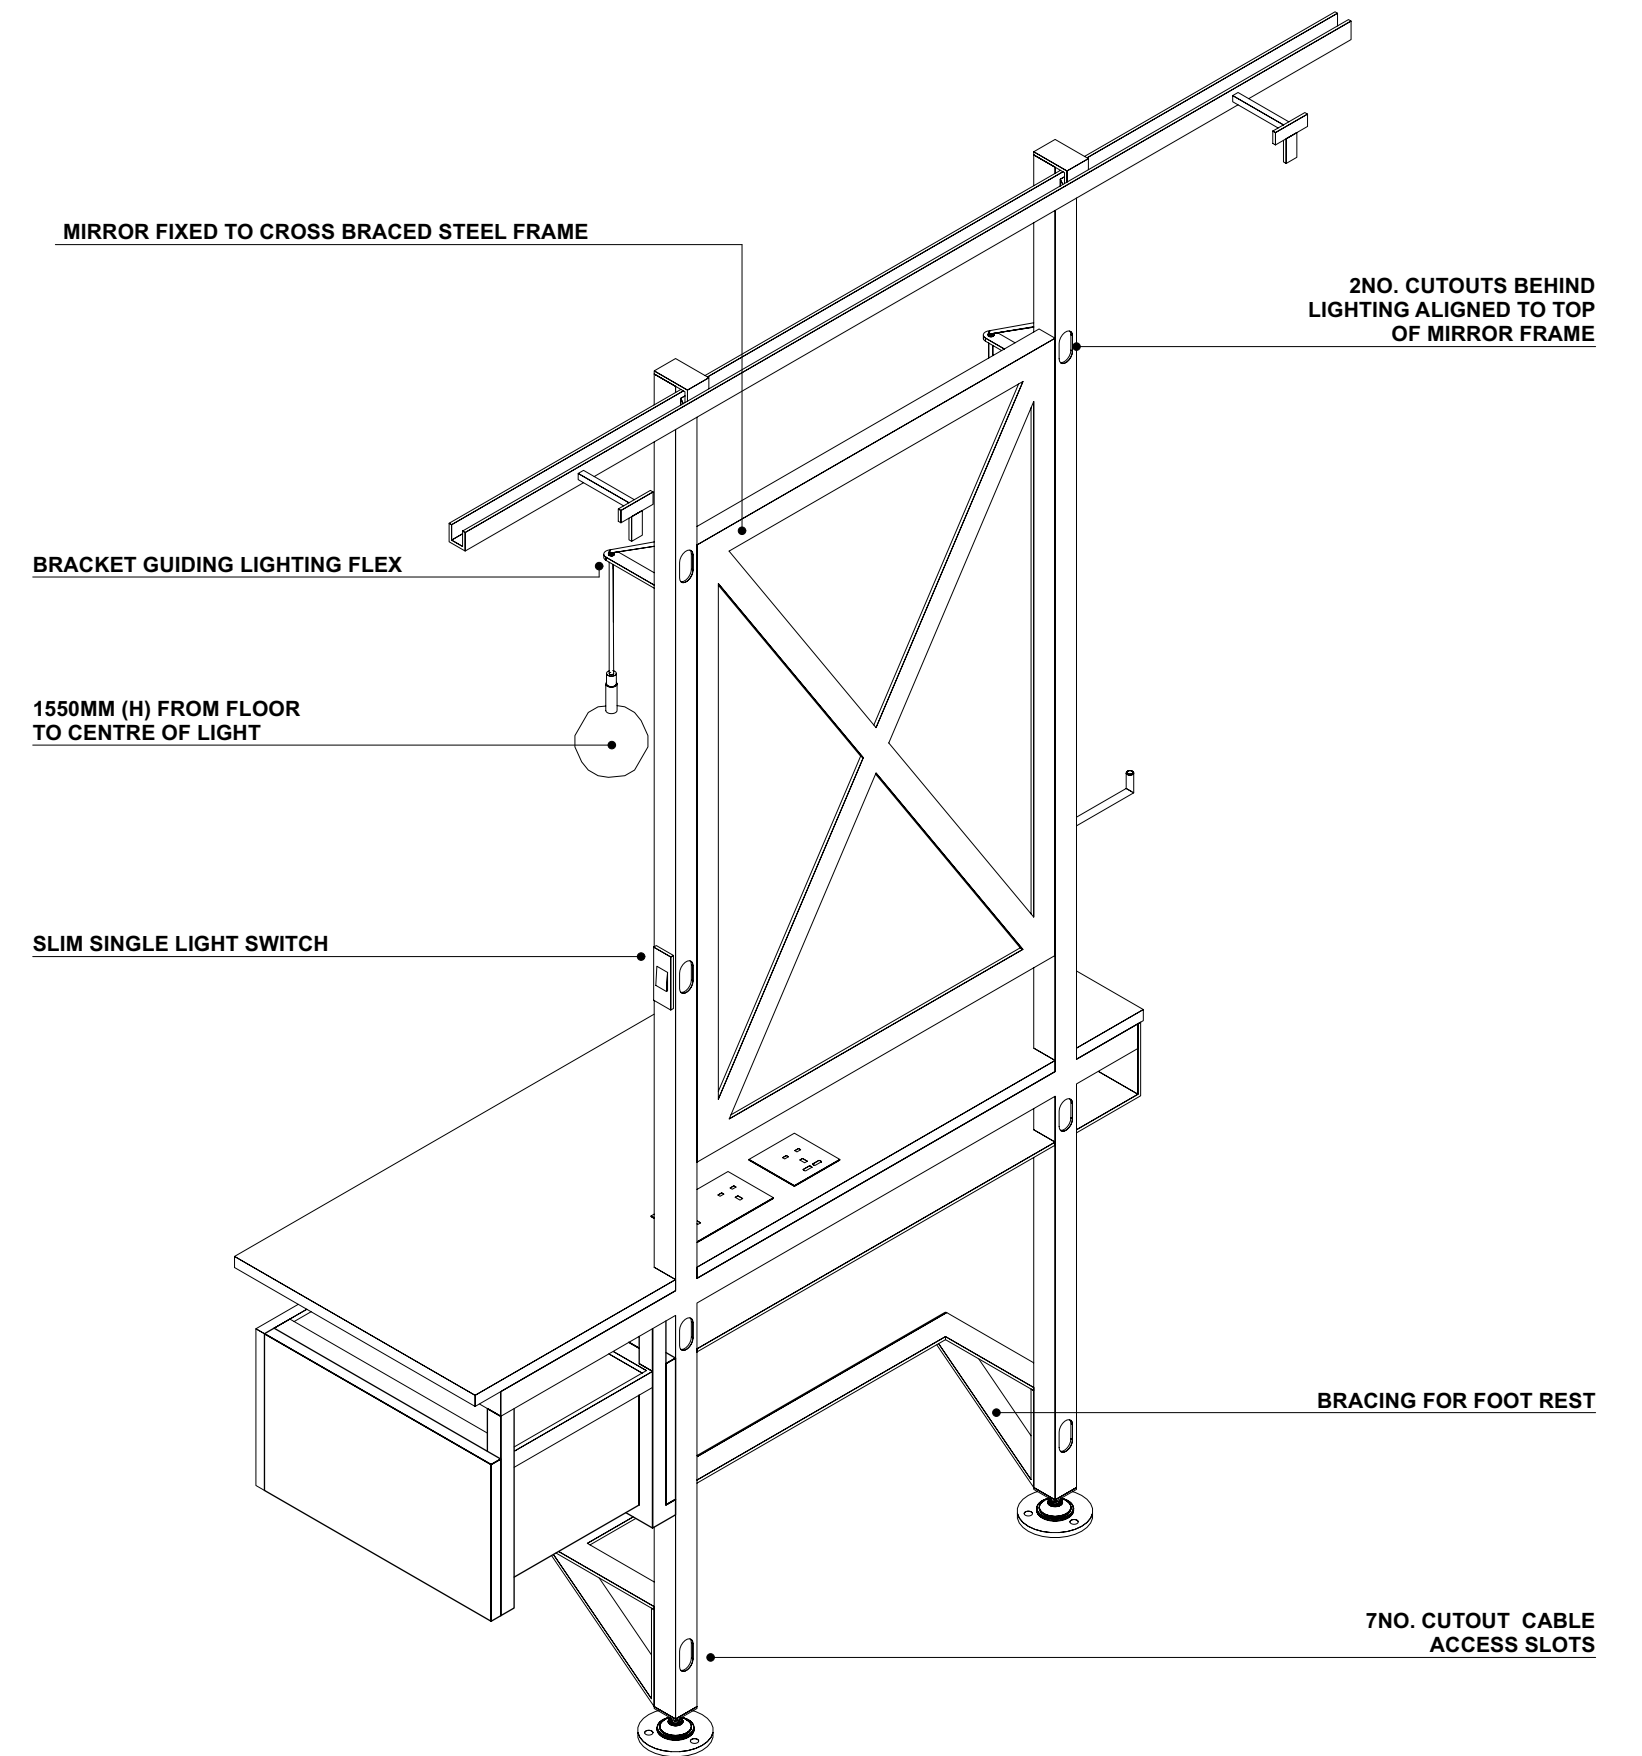

REAR ISOMETRIC

REVISIONS

F - PLUG SOCKET LOCATION AMENDED
2 - UPDATED WORKSTATION PENDANT LIGHTING WITH BRACKET
3 - 2ND CUTOUTS BEHIND LIGHTING LOWERED & ALIGNED TO TOP OF MIRROR FRAME

CLIENT

BROOKS & BROOKS

PROJECT

SALON DEVELOPMENT

LOCATION

28/29 GREAT QUEEN STREET

ALL DIMENSIONS TO BE CHECKED ON SITE

TITLE

WORKSTATIONS

SCALE @ A1 1:10

DRAWN

16TH JANUARY 2023

REVISED

18TH APRIL 2023

DRAWING No

10571 / 1-301F

matter.

+44 (0)20 7407 7487
hello@matterxp.com www.matterxp.com
8 Crucifix Lane, London, SE1 3JW
© MatterXP Ltd