


0 1 2 3 4 5 6 7 8 9 10m

Meters (1:100 at A1)

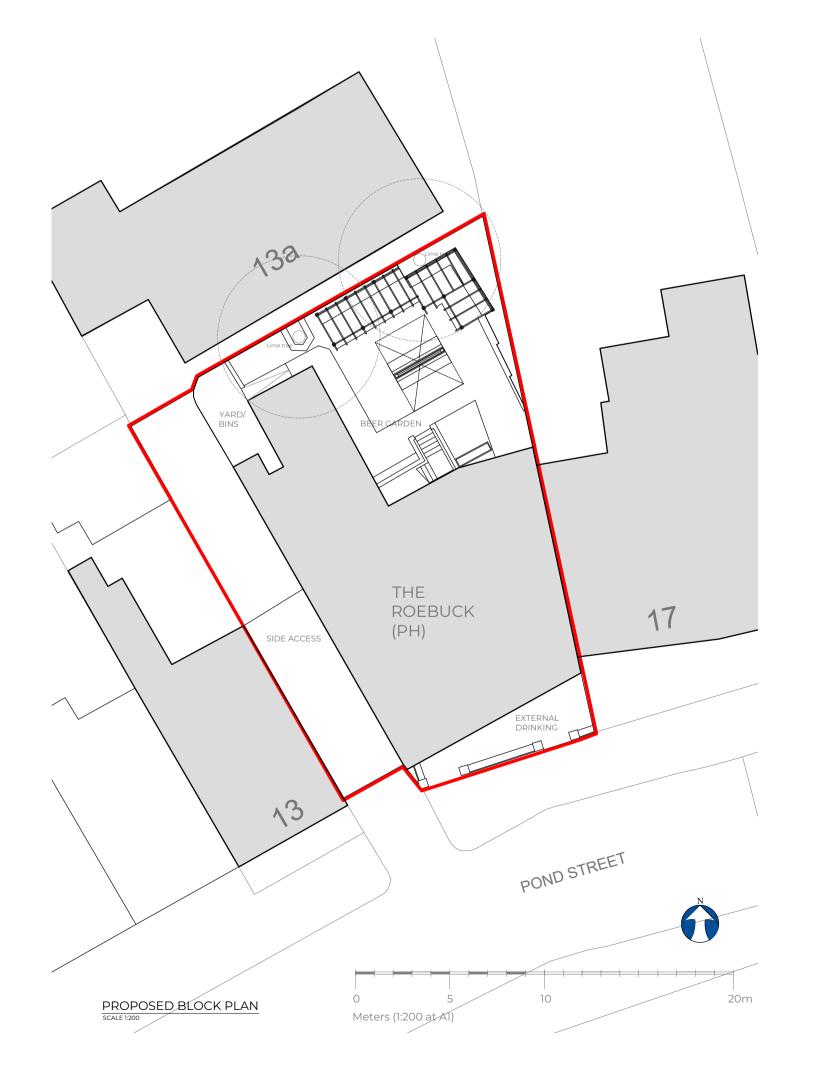

THIS DRAWING IS PROPERTY OF HOUSE OF HEP.

Copyright is reserved by them and the drawing issued on condition that it is not copied either wholly or part without the consent in writing of House of Hep.

Figured dimensions to take preference over those scaled. All dimensions to be checked on site before commencement of any work or shop drawings. This drawing is to be read in conjunction with the specification when existing.

The information on this drawing is to be read in conjunction with the bill of quantities / specification and any other related drawings. The contractor must ensure that all items detailed on this drawing are included when tendering even if not covered by the specification. HOUSE OF HEP must be advised in writing of all such items. Any discrepancies between drawings and specification must be resolved with HOUSE OF HEP prior to commencing works. All structural work must be carried out in accordance with the drawing and calculations provided by the appointed Structural Engineer. All structural work must be inspected at regular and

relevant intervals by the Structural Engineer and Building Inspector. If there are any changes or alterations these must have written approval.

All works are to be carried out in accordance with all Local Authority, British & European Standards. If in doubt, it is the responsibility of the contractor to contact all relevant parties.

Due to the new guidance of CDM 2015, HOUSE OF HEP won't

proceed with any design or drawing work until the client is aware of their responsibility obligated to them under these regulations.

REVISIONS

HOUSE & HEP

INTERIOR DESIGN

WOODHILL, CALVERLEY LANE, CALVERLEY, LEEDS, LS28 5QQ WWW.HOUSEOFHEP.CO.UK E - CAZ.HEPTONSTALL@GMAIL.COM T - 07974359085

ent OUNG & CO'S BREV

YOUNG & CO'S BREWERY

Address
THE ROEBUCK 15 POND STRI

THE ROEBUCK, 15 POND STREET, HAMSTEAD, NW3 2PN

Drawing Title
PLANNING - PROPOSED GROUND
FLOOR PLAN AND FRONT ELEVATIONS

Scale 1:100 @ A1