


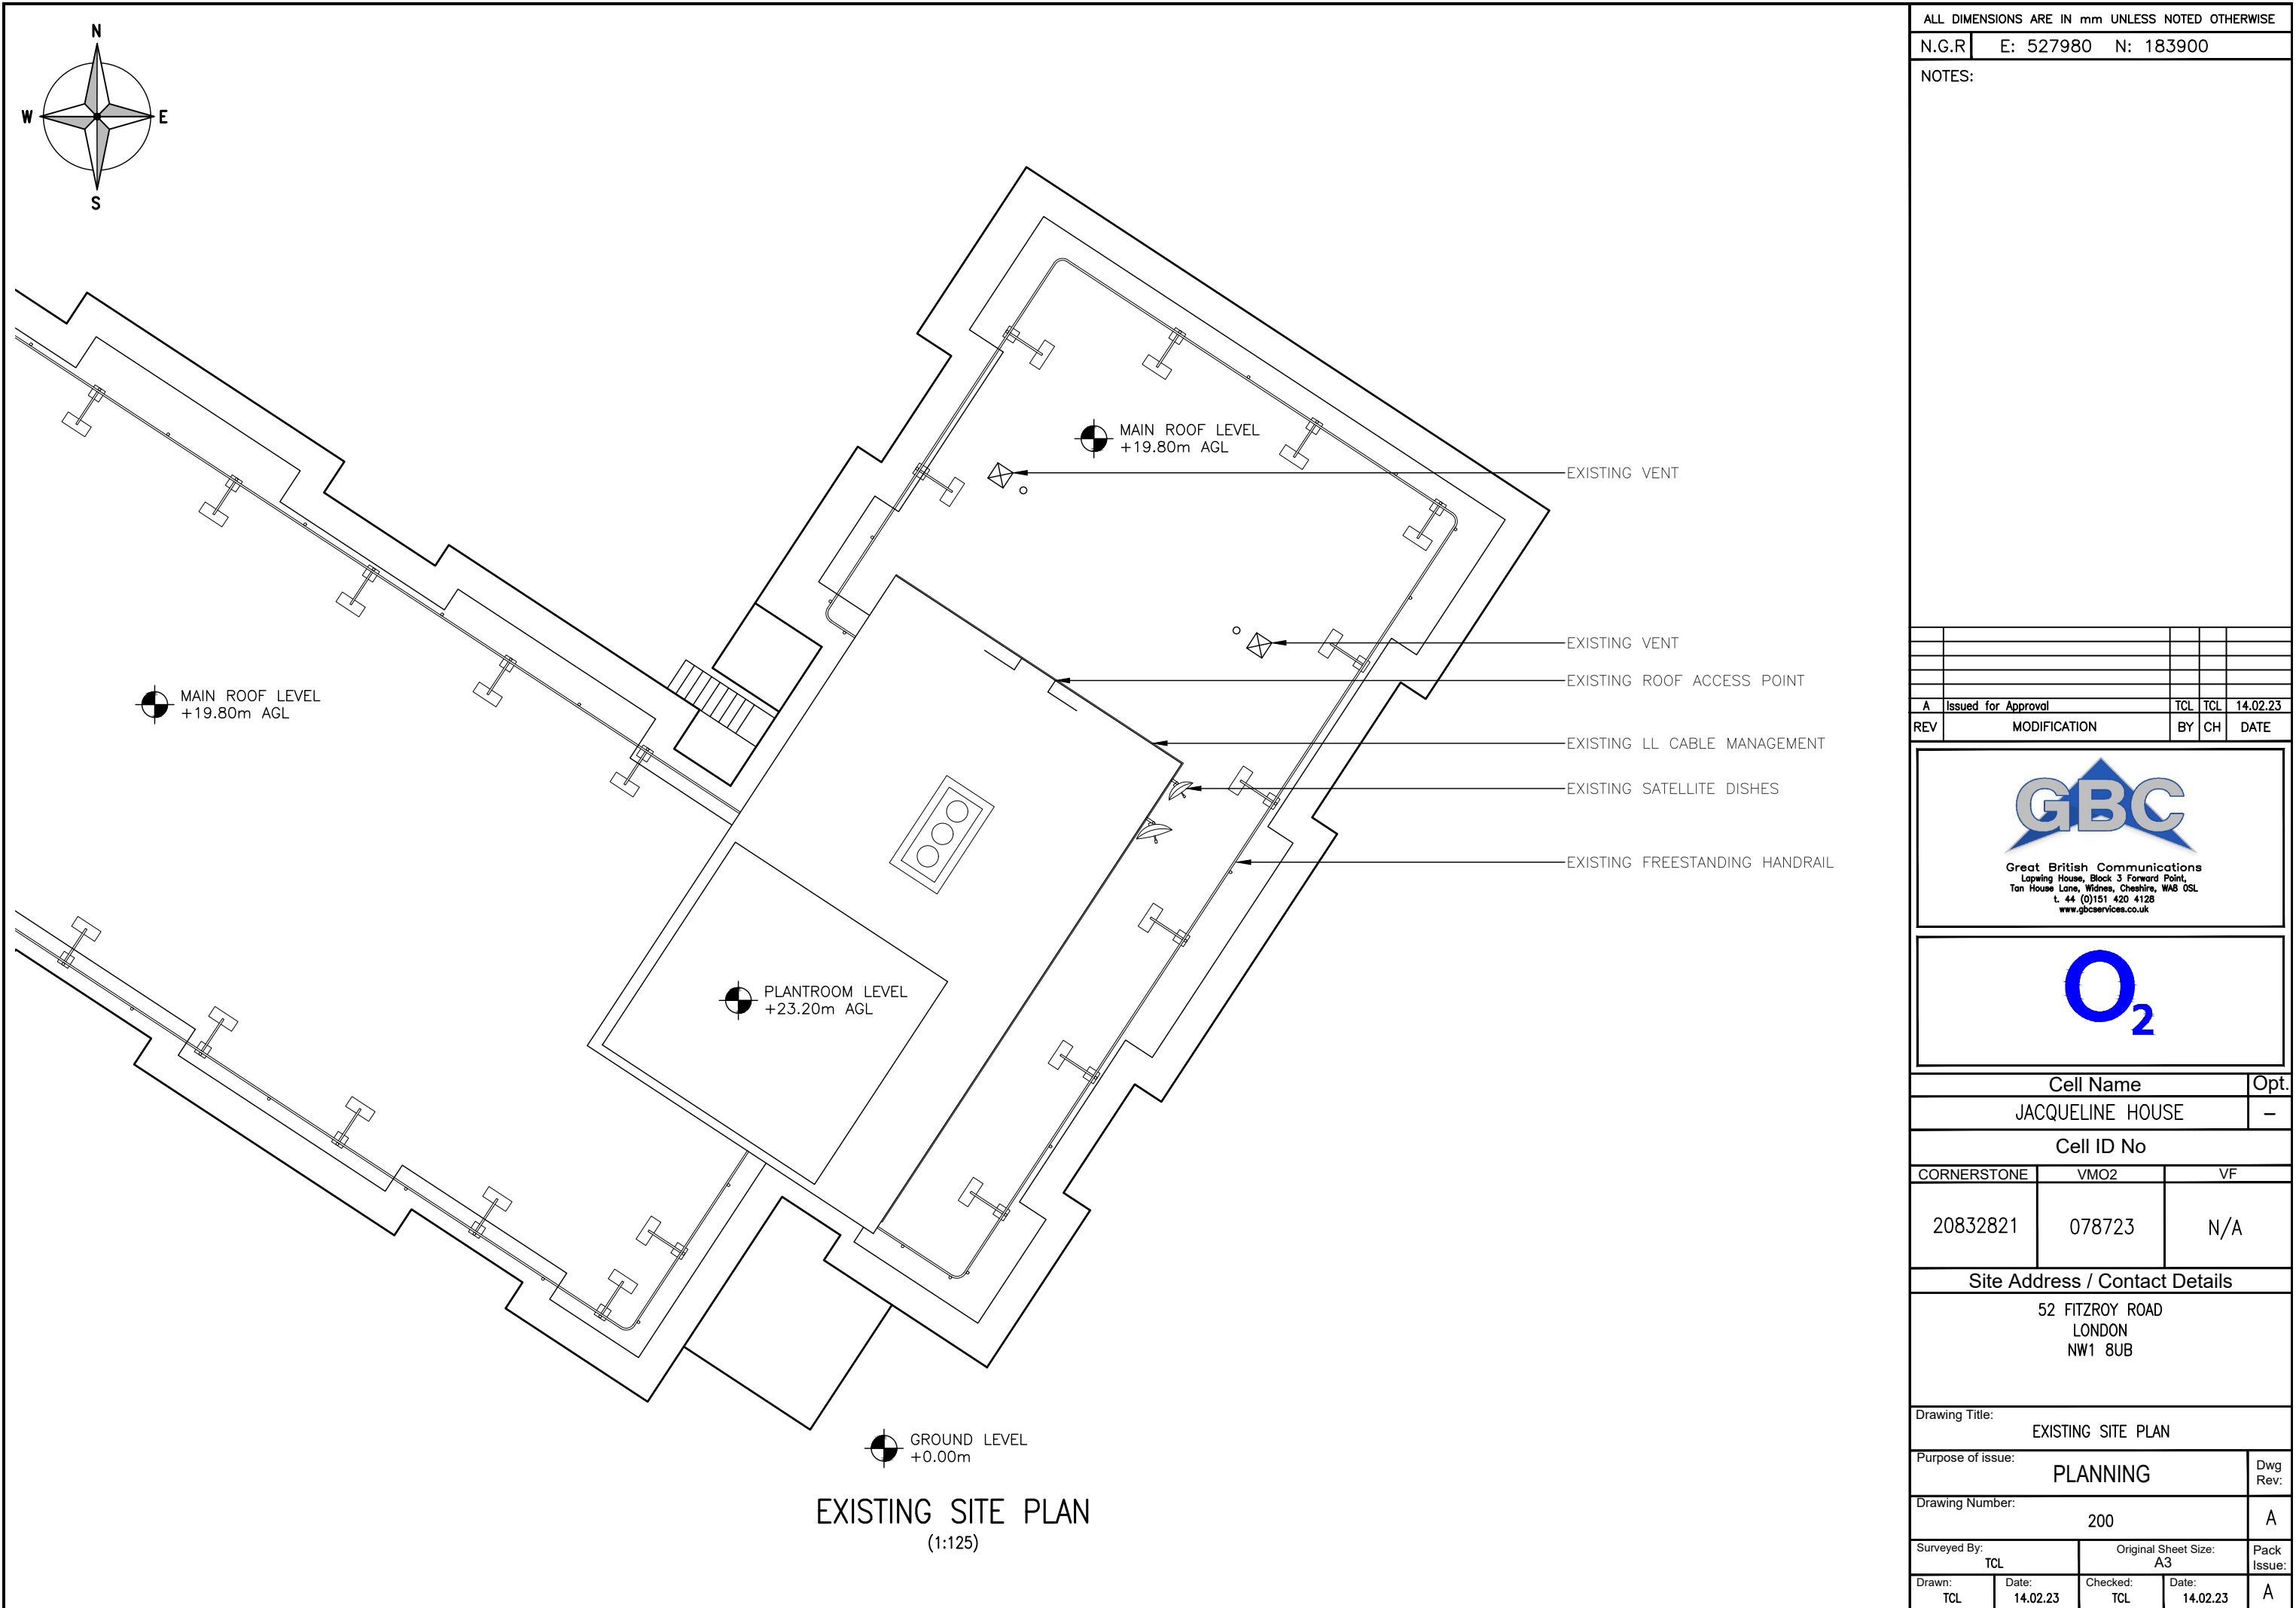

ALL DIMENSIONS ARE IN mm UNLESS NOTED OTHERWISE

N.G.R

E: 527980

N: 183900

NOTES:

A	Issued for Approval	TCL	TCL	14.02.23	
REV	MODIFICATION	BY	CH	DATE	



Great British Communications
Lapping House, Block 3 Forward Point,
Tan House Lane, Widnes, Cheshire, WAB 0SL
t. 44 (0)151 420 4128
www.gbcservices.co.uk




Cell Name		Opt.
JACQUELINE HOUSE		—
Cell ID No		
CORNERSTONE	VMO2	VF
20832821	078723	N/A

Site Address / Contact Details

52 FITZROY ROAD
LONDON
NW1 8UB

Drawing Title:
EXISTING SITE PLAN

Purpose of issue:		Dwg Rev:
PLANNING		
Drawing Number:		
200		A
Surveyed By:	Original Sheet Size:	Pack Issue:
TCL	A3	
Drawn:	Date:	Checked:
TCL	14.02.23	TCL
		Date:
		14.02.23
		A

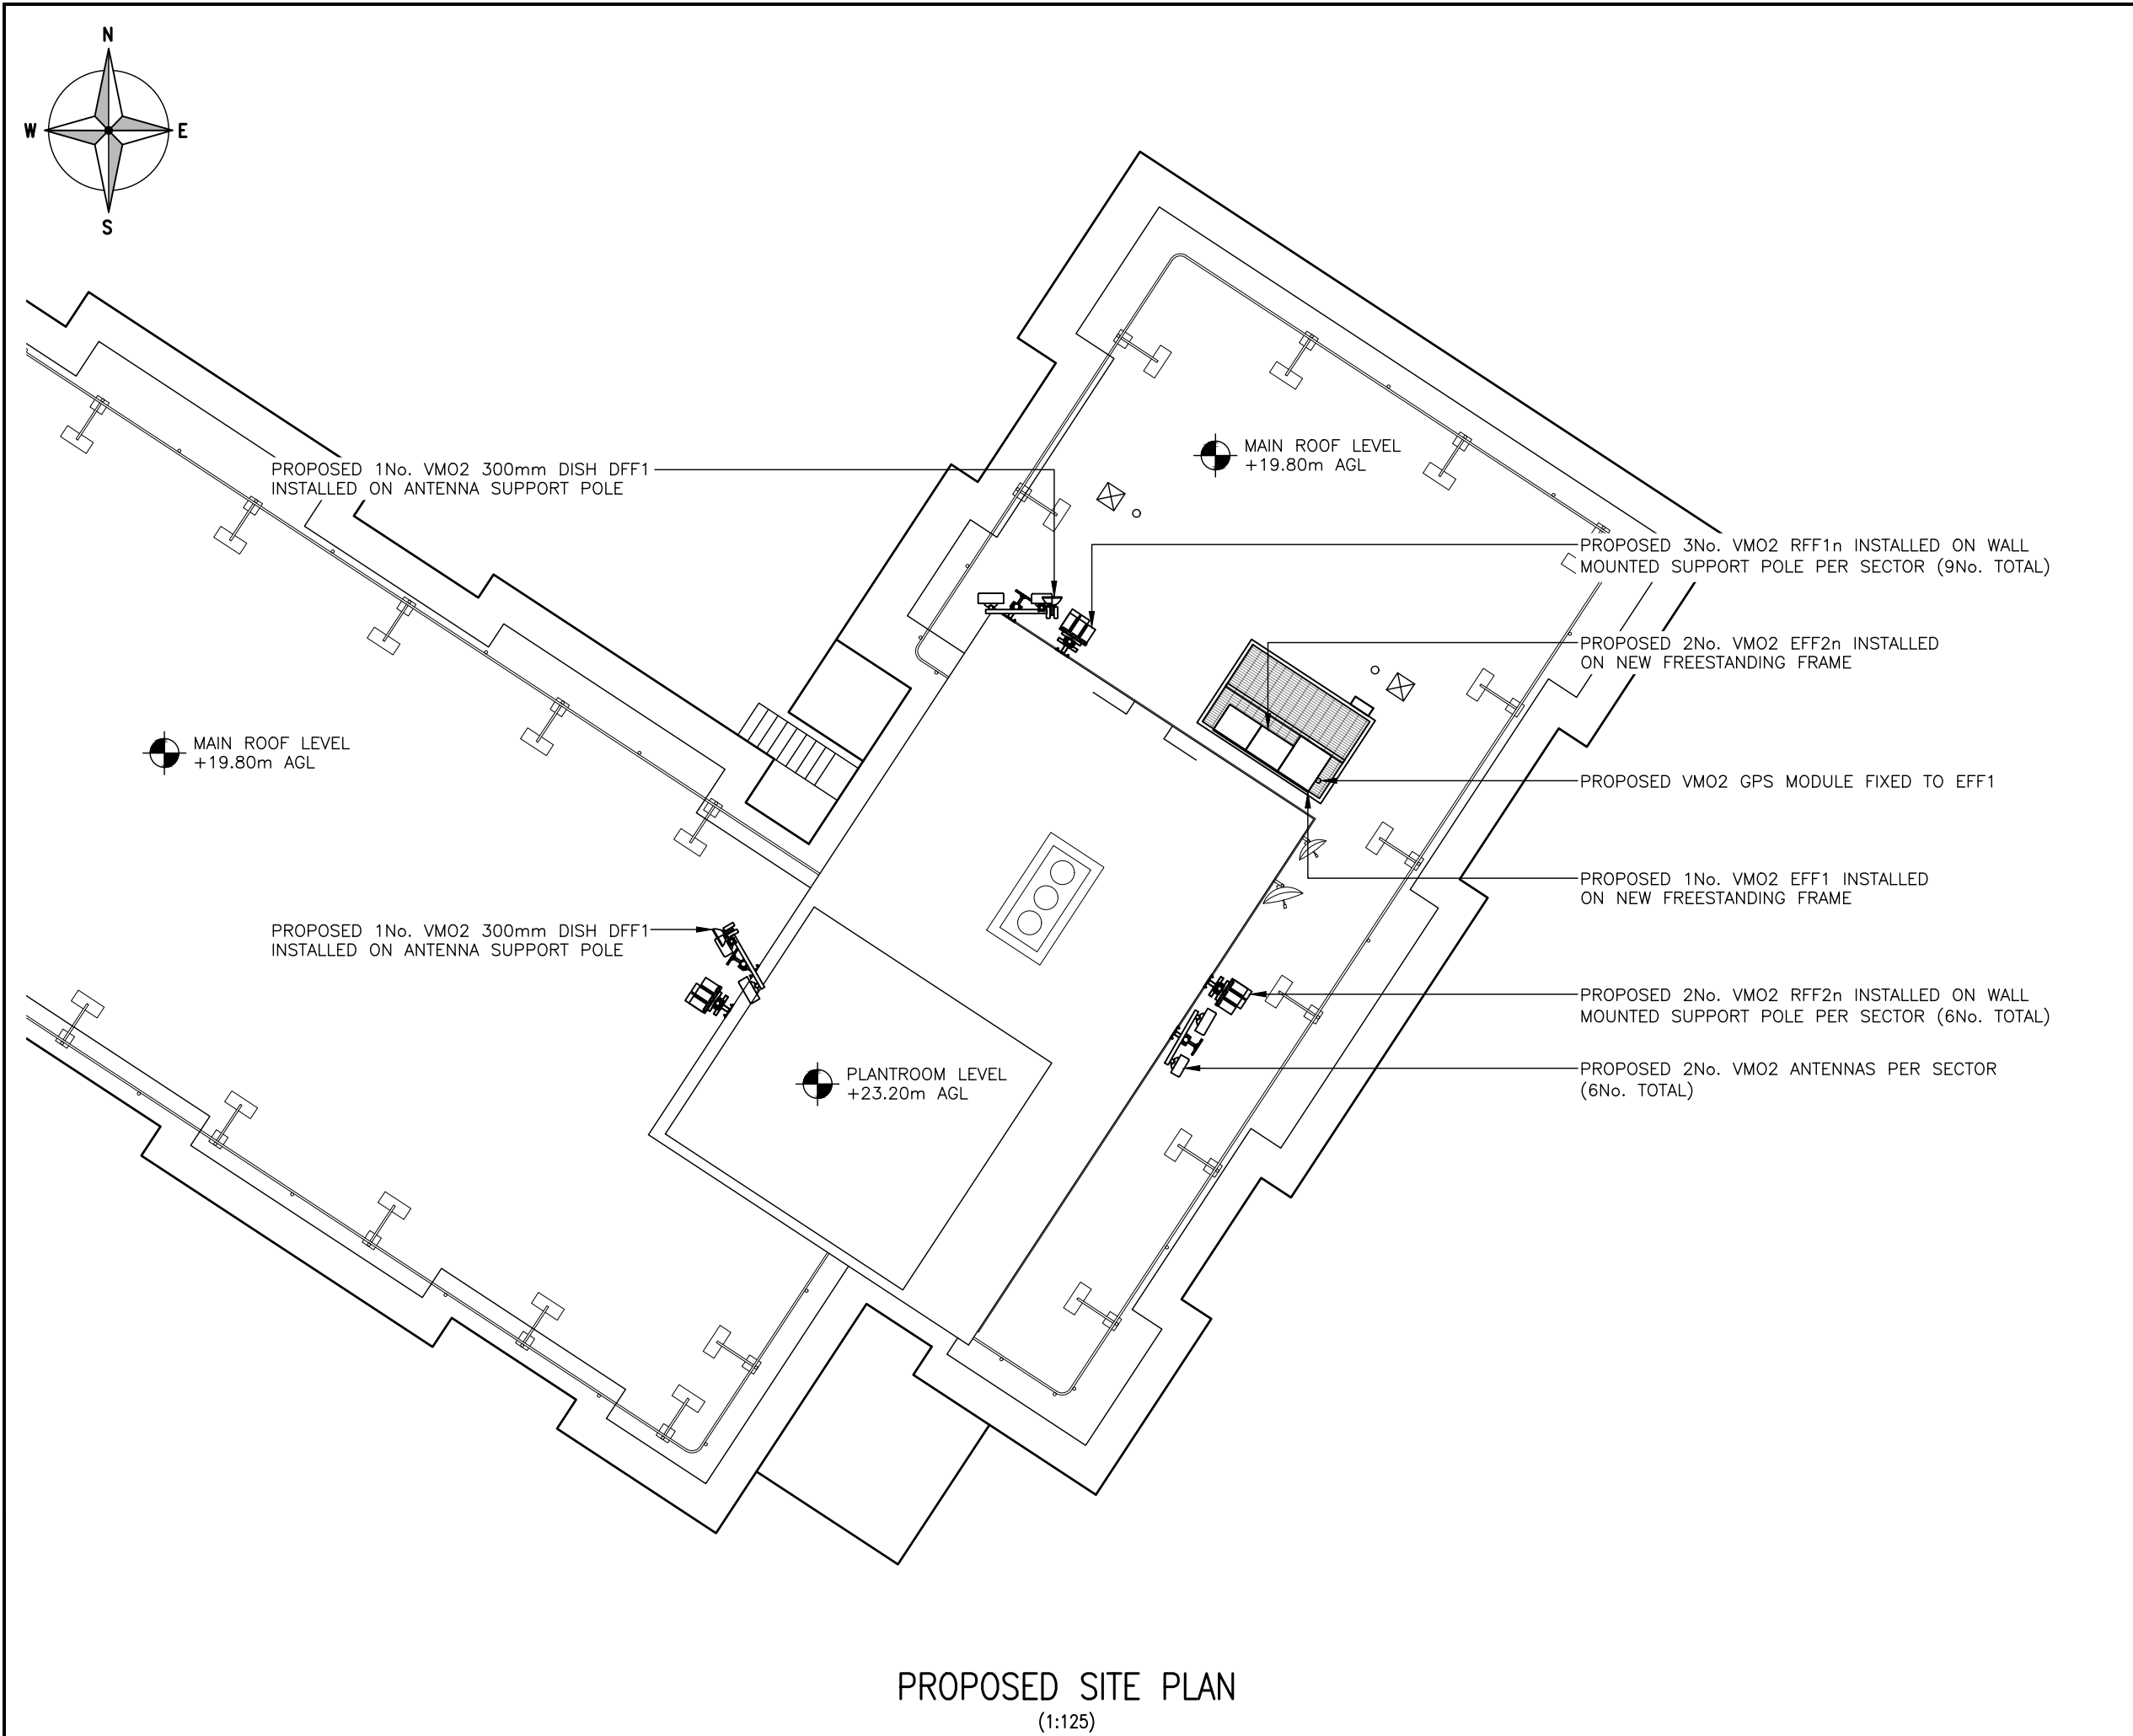

The drawings comply with VMO2 & VF Standard ICNIRP guidelines.
Designed in accordance with Cornerstone documents: SDN0013 & SDN0009.

ALL DIMENSIONS ARE IN mm UNLESS NOTED OTHERWISE

N.G.R

E: 527980

N: 183900

NOTES:

A	Issued for Approval	TCL	TCL	14.02.23	
REV	MODIFICATION	BY	CH	DATE	



Great British Communications
Lapping House, Block 3 Forward Point,
Tan House Lane, Widnes, Cheshire, WAB 0SL
t. 44 (0)151 420 4128
www.gbcservices.co.uk



Cell Name		Opt.
JACQUELINE HOUSE		—
Cell ID No		
CORNERSTONE	VMO2	VF
20832821	078723	N/A


Site Address / Contact Details

52 FITZROY ROAD
LONDON
NW1 8UB

Drawing Title:
PROPOSED SITE PLAN

Purpose of issue:	PLANNING	Dwg Rev:		
Drawing Number:	201	A		
Surveyed By:	TCL	Original Sheet Size:		
		A3		
Drawn:	Date:	Checked:	Date:	Pack Issue:
TCL	14.02.23	TCL	14.02.23	A

SDNT0005 Version 1.2

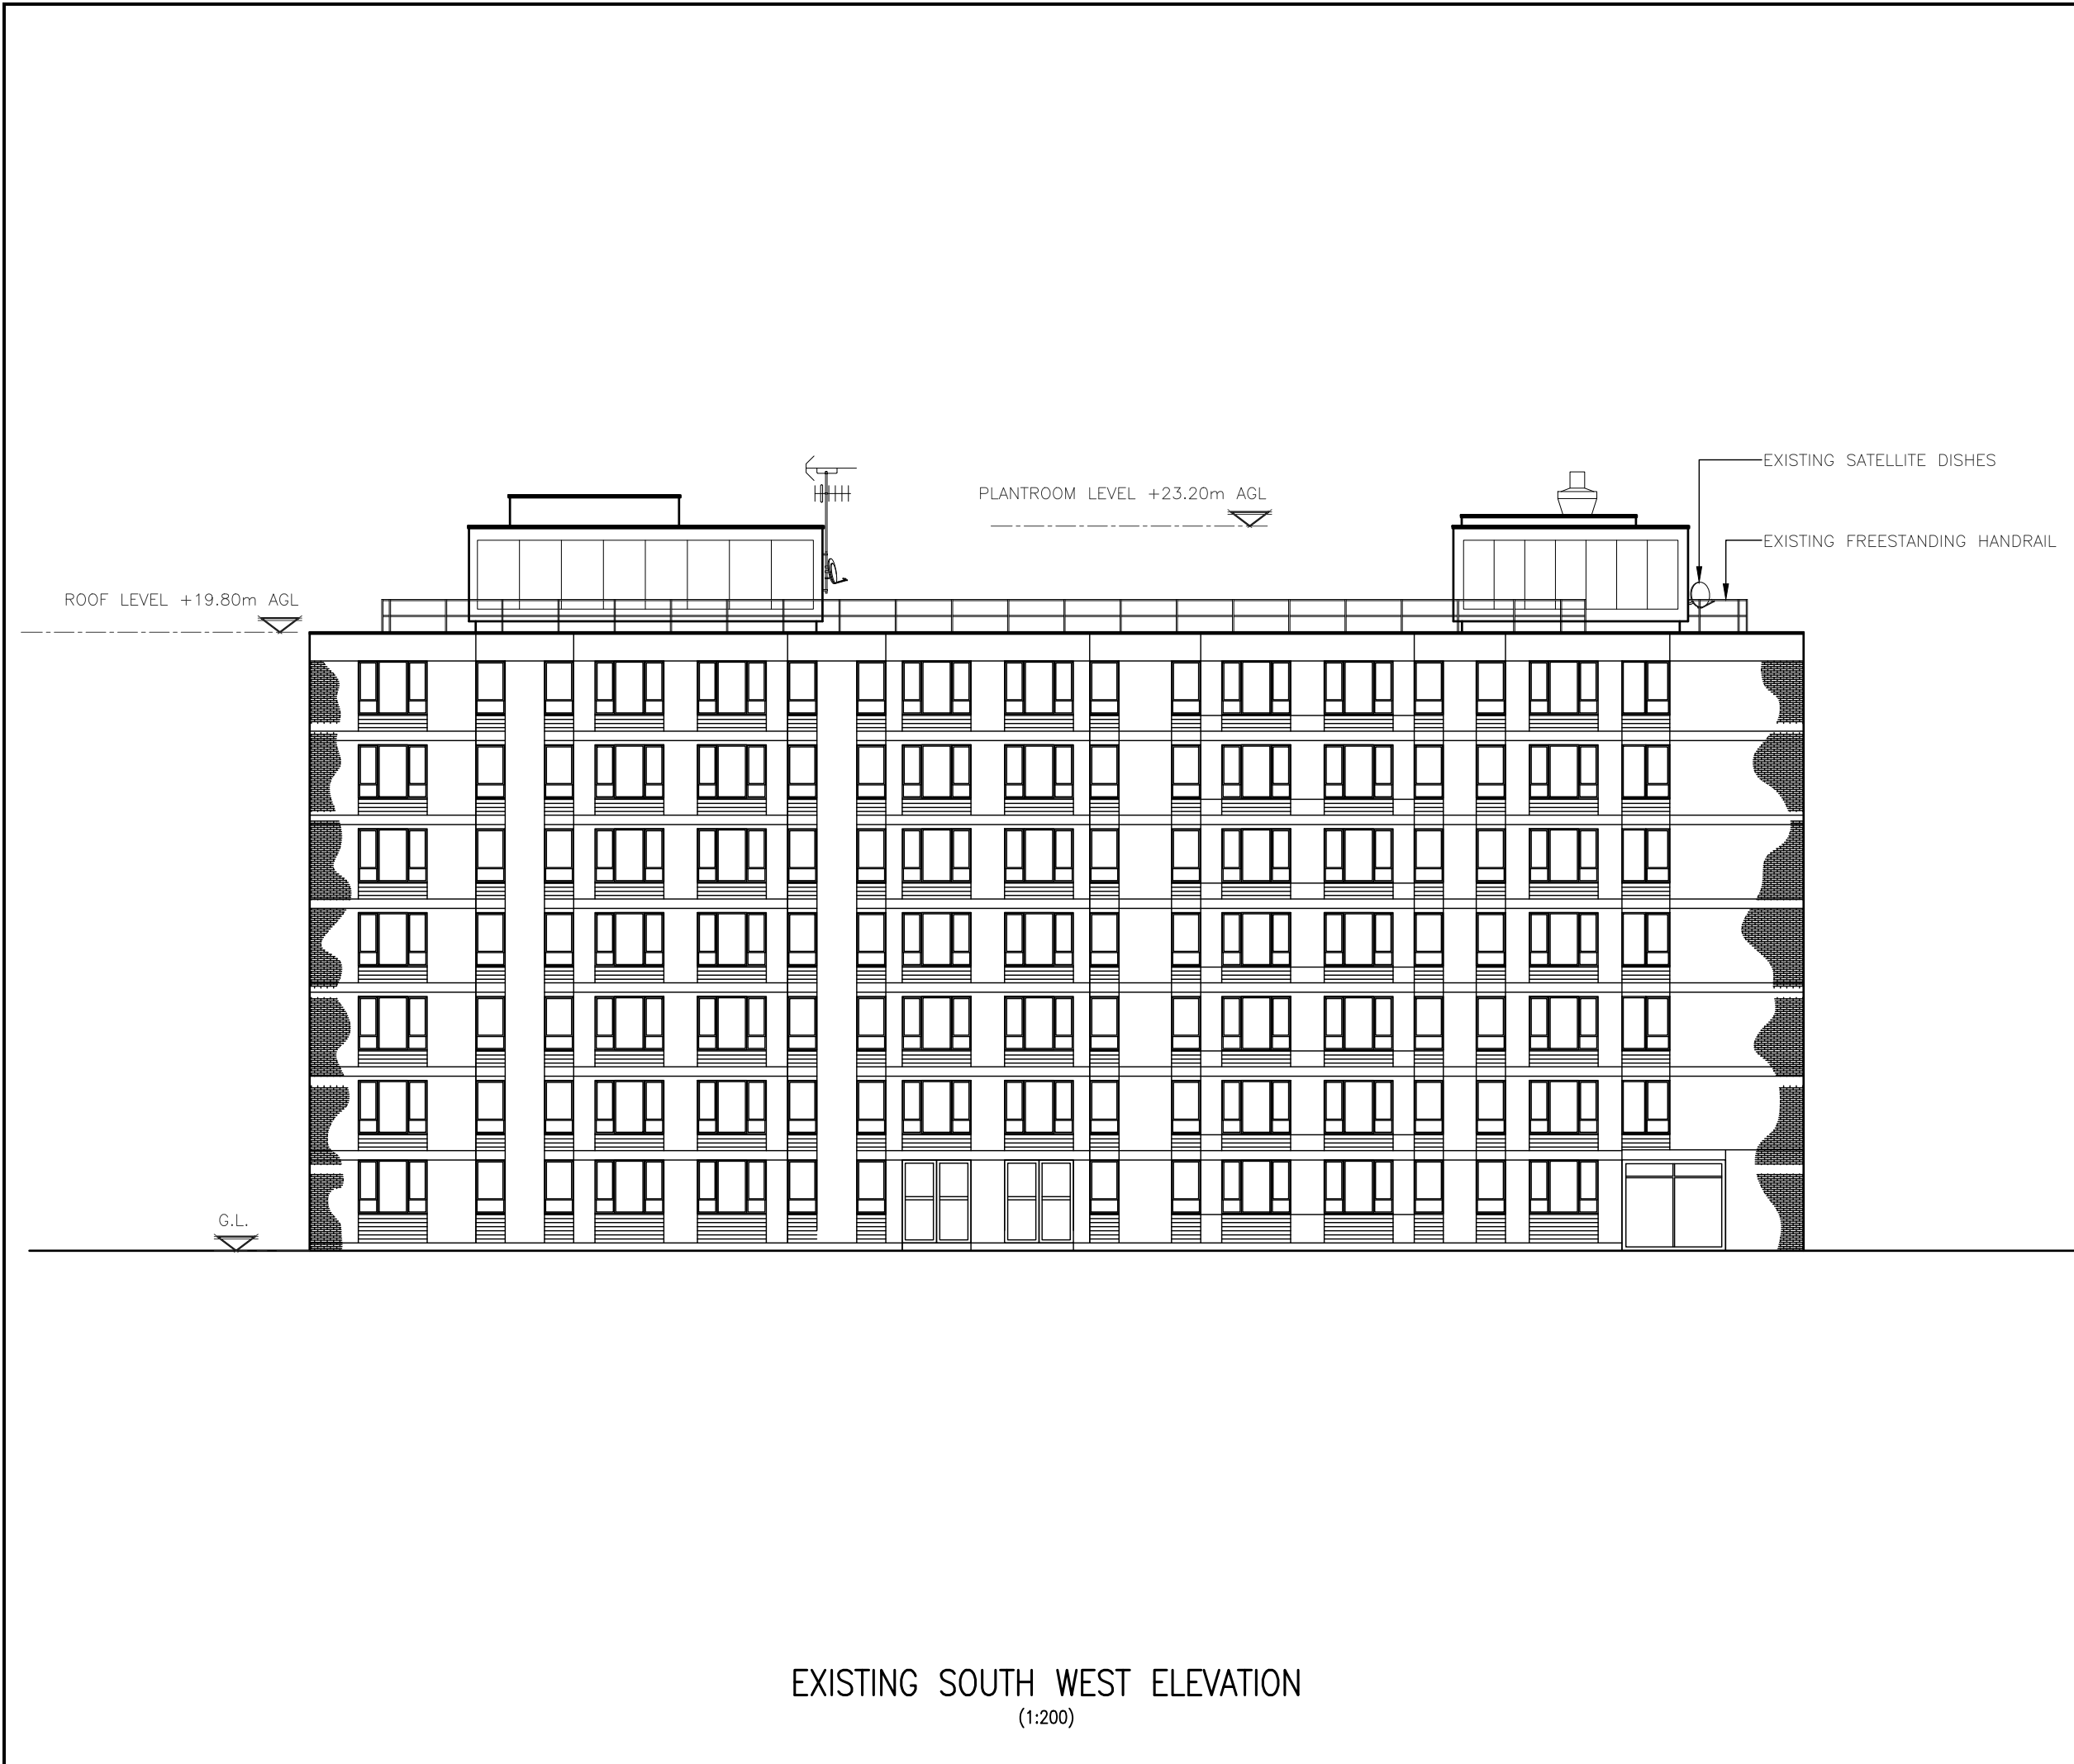

ALL DIMENSIONS ARE IN mm UNLESS NOTED OTHERWISE

N.G.R

E: 527980

N: 183900

NOTES:

A	Issued for Approval	TCL	TCL	14.02.23	
REV	MODIFICATION	BY	CH	DATE	



Great British Communications
Lapping House, Block 3 Forward Point,
Tan House Lane, Widnes, Cheshire, WAB 0SL
t. 44 (0)151 420 4128
www.gbcservices.co.uk




Cell Name		Opt.
JACQUELINE HOUSE		—
Cell ID No		
CORNERSTONE	VMO2	VF
20832821	078723	N/A

Site Address / Contact Details

52 FITZROY ROAD
LONDON
NW1 8UB

Drawing Title:
EXISTING SOUTH WEST ELEVATION

Purpose of issue:		Dwg Rev:
PLANNING		
Drawing Number:		
300		A
Surveyed By:		Original Sheet Size:
TCL		A3
Drawn:	Date:	Checked:
TCL	14.02.23	TCL
		Date:
		14.02.23
		Pack Issue:
		A

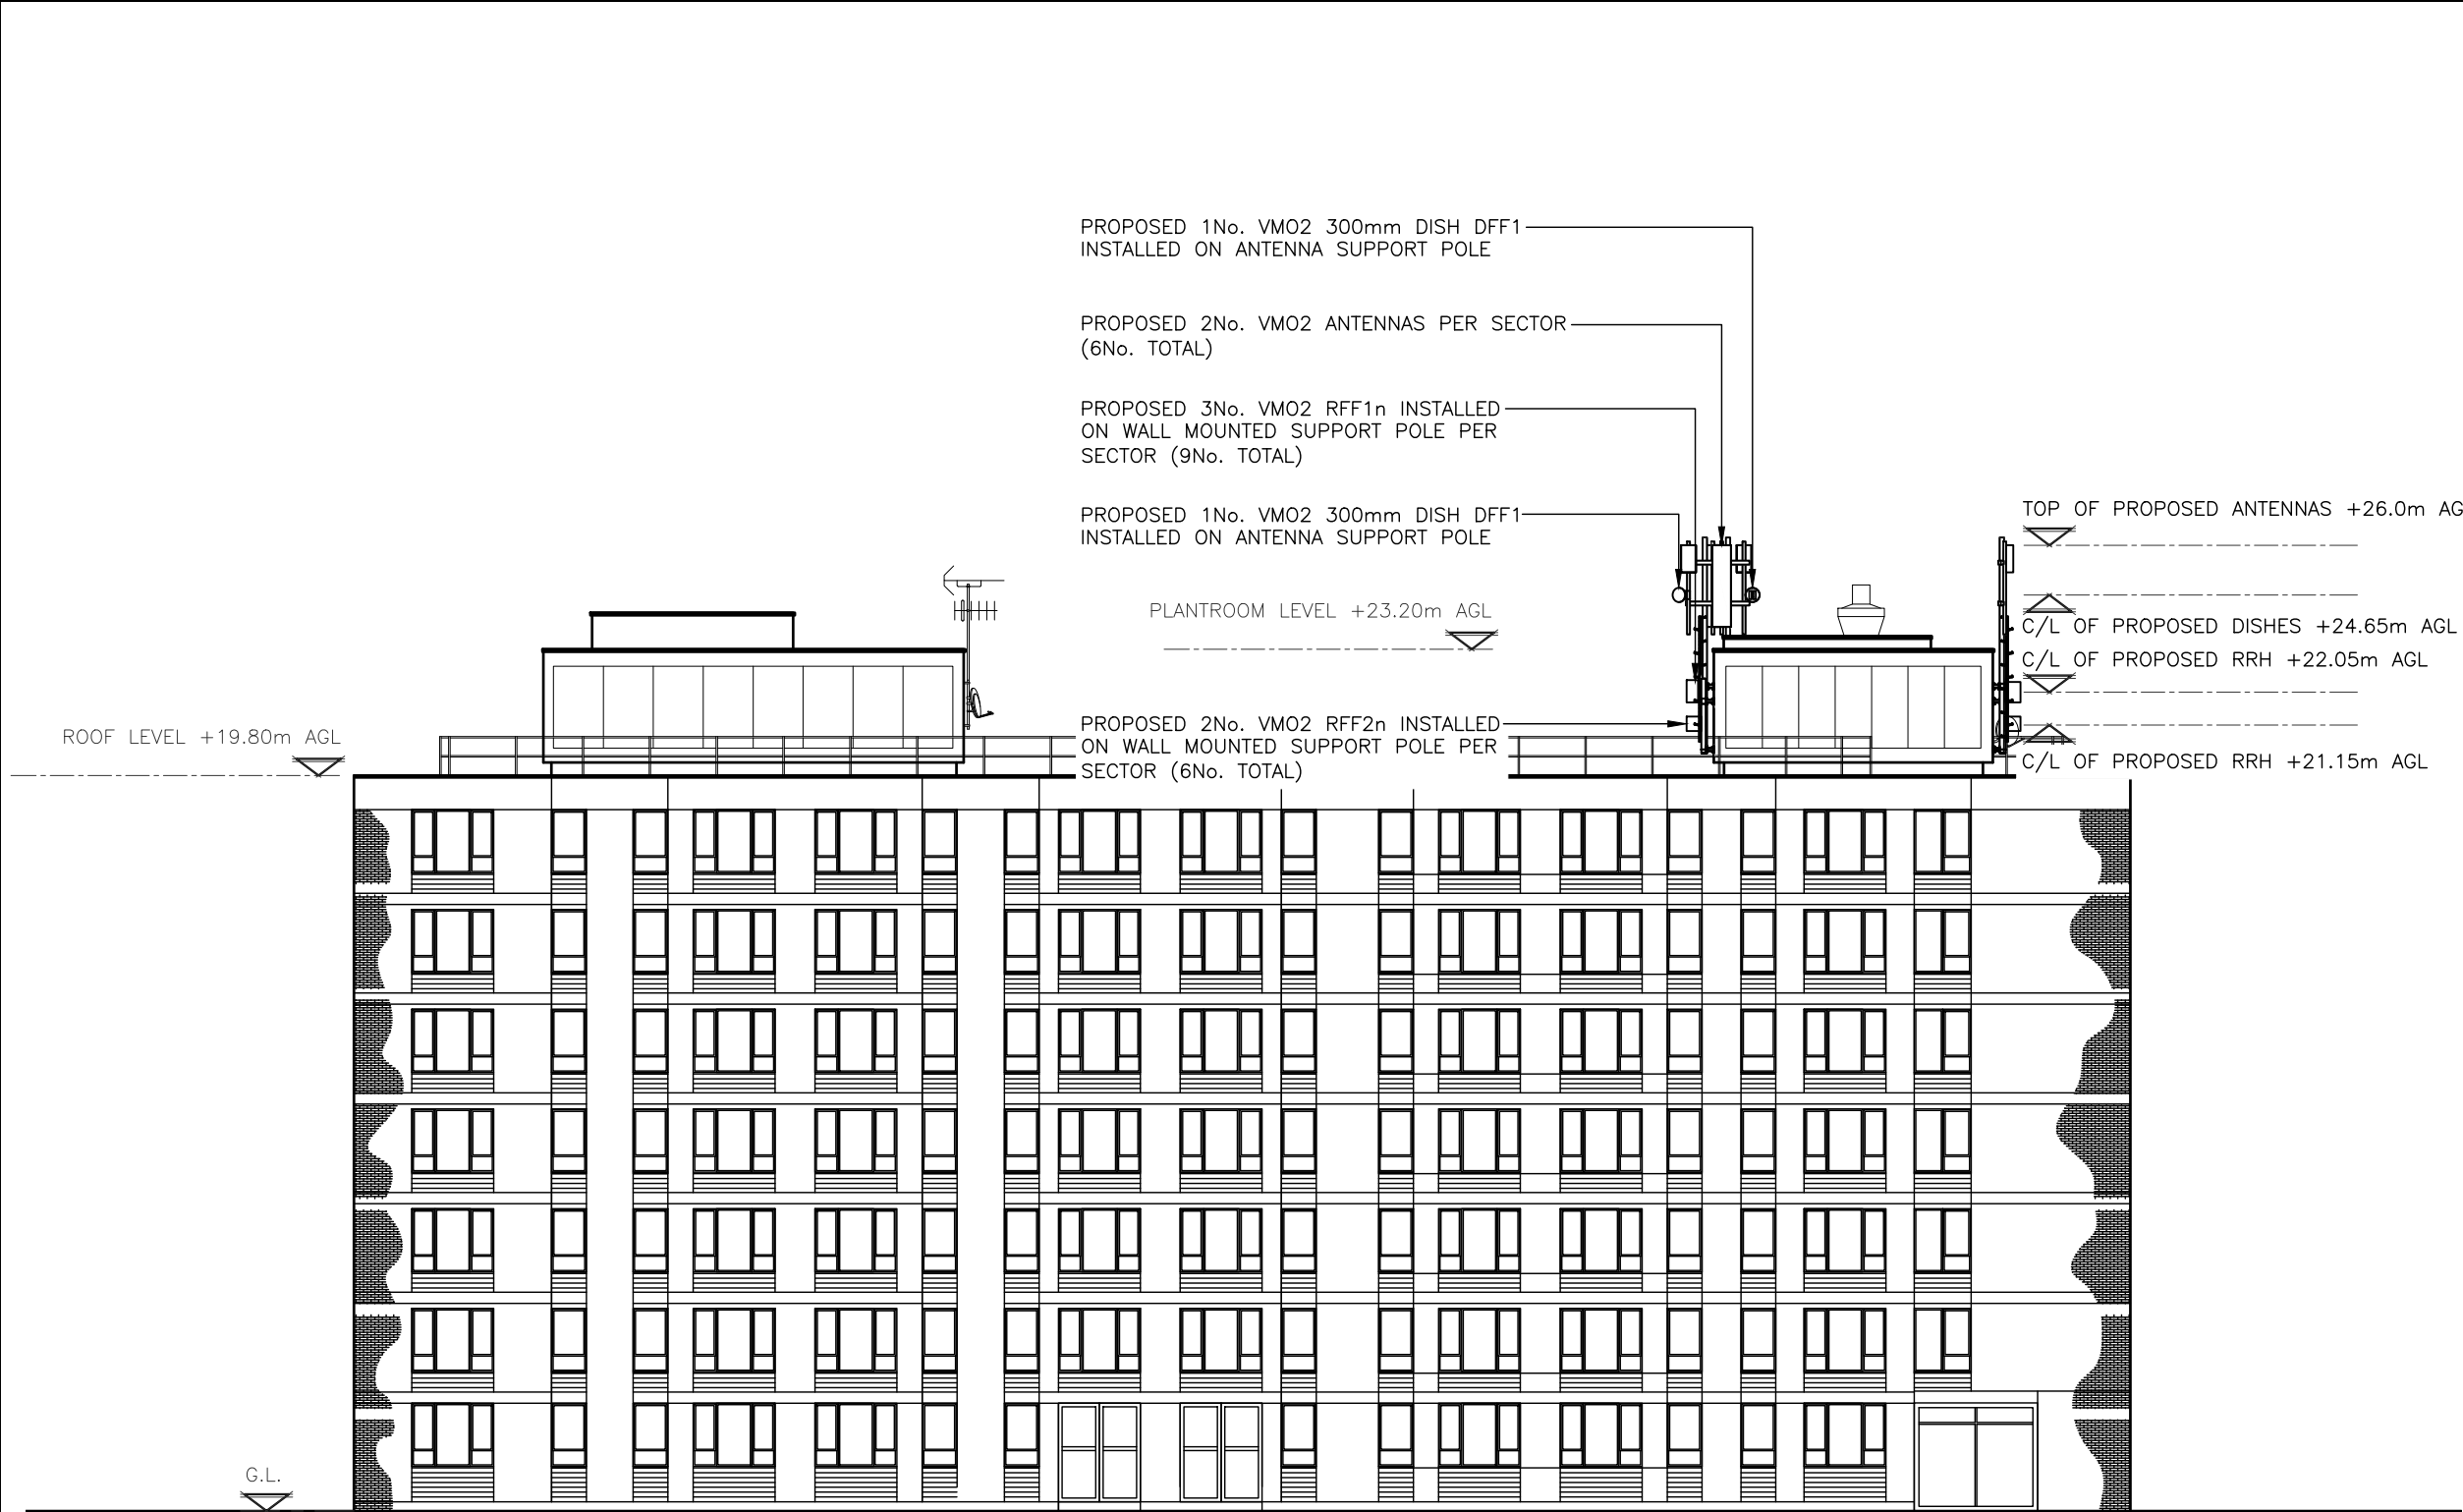

PROPOSED SOUTH WEST ELEVATION
(1:200)

The drawings comply with VMO2 & VF Standard ICNIRP guidelines.
Designed in accordance with Cornerstone documents: SDN0013 & SDN0009.

ALL DIMENSIONS ARE IN mm UNLESS NOTED OTHERWISE

N.G.R

E: 527980

N: 183900

NOTES:

A	Issued for Approval	TCL	TCL	14.02.23
REV	MODIFICATION	BY	CH	DATE



Great British Communications
Lapping House, Block 3 Forward Point,
Tan House Lane, Widnes, Cheshire, WAB 0SL
t. 44 (0)151 420 4128
www.gbcservices.co.uk



Cell Name		Opt.
JACQUELINE HOUSE		–
Cell ID No		
CORNERSTONE	VMO2	VF
20832821	078723	N/A


Site Address / Contact Details

52 FITZROY ROAD
LONDON
NW1 8UB

Drawing Title:
PROPOSED SOUTH WEST ELEVATION


Purpose of issue:		Dwg Rev:
PLANNING		
Drawing Number:		A
301		
Surveyed By:	Original Sheet Size:	Pack Issue:
TCL	A3	
Drawn:	Date:	Checked:
TCL	14.02.23	TCL
		Date:
		14.02.23
		A

SDNT0005 Version 1.2

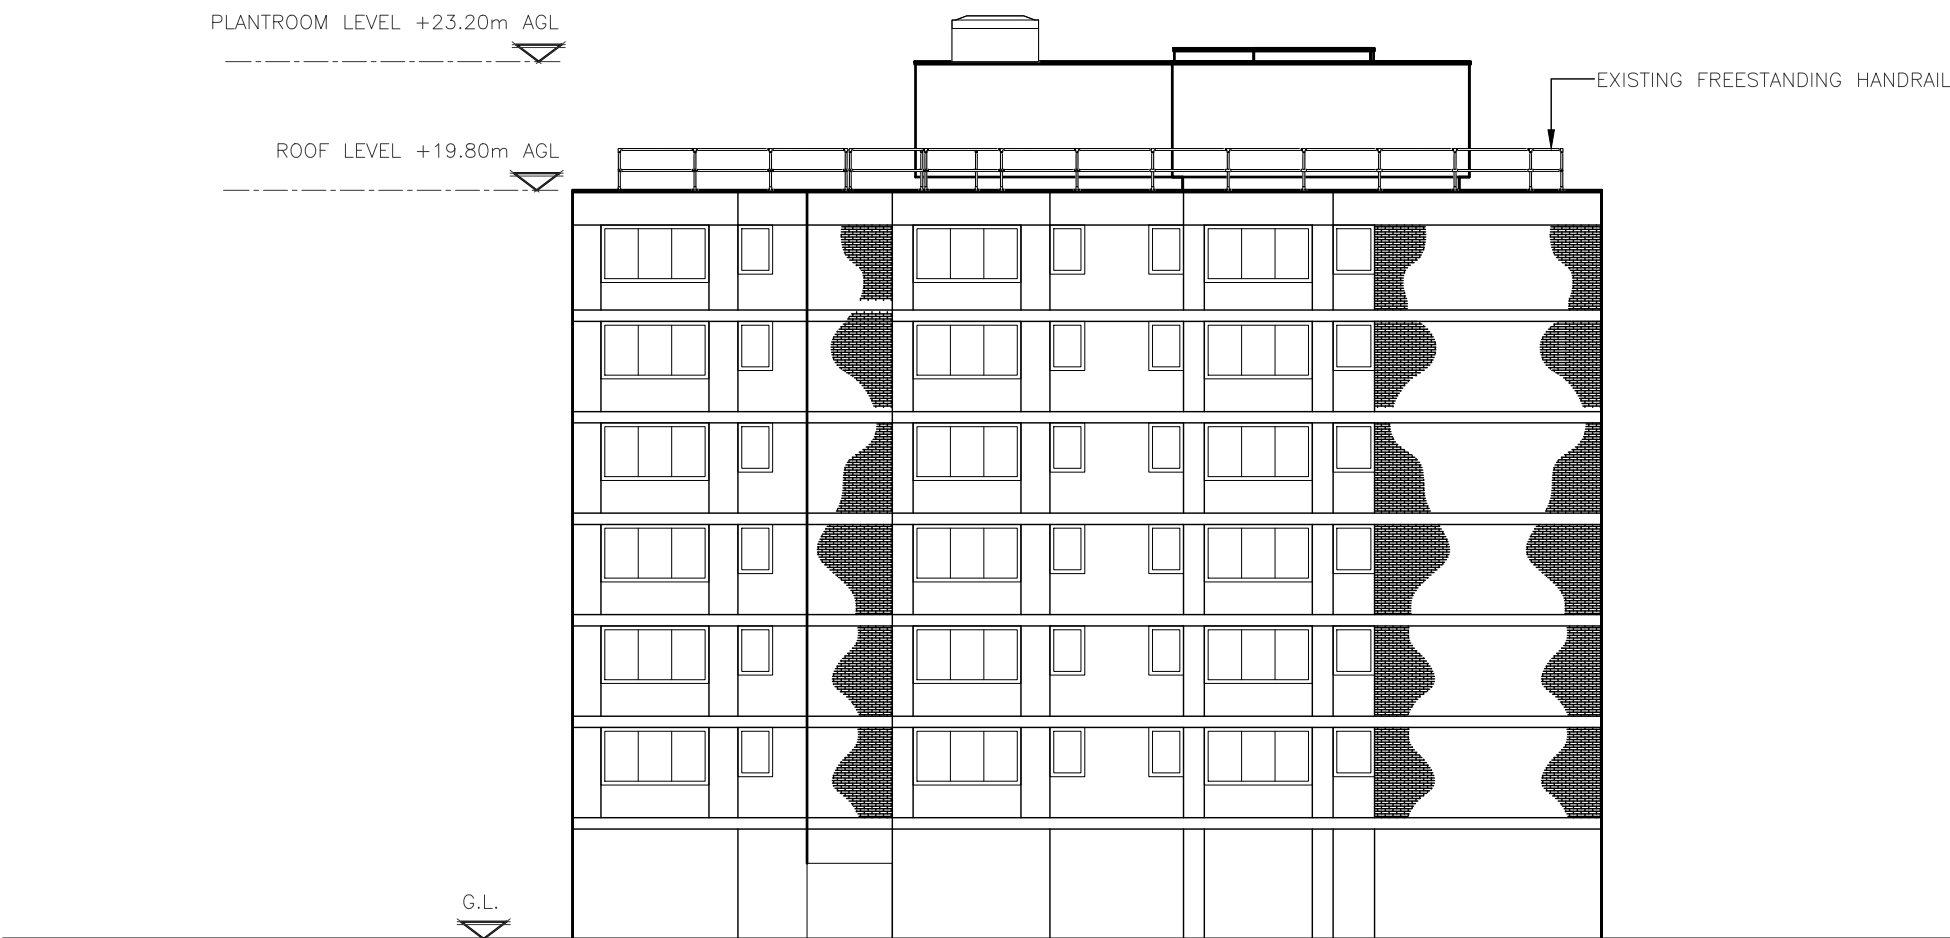

EXISTING NORTH WEST ELEVATION
(1:200)

ALL DIMENSIONS ARE IN mm UNLESS NOTED OTHERWISE					
N.G.R		E: 527980		N: 183900	
NOTES:					
A		Issued for Approval		TCL	TCL
14.02.23					
REV		MODIFICATION		BY	CH
DATE					
 Great British Communications Lapwing House, Block 3 Forward Point, Tan House Lane, Widnes, Cheshire, WAB 0SL t. 44 (0)151 420 4128 www.gbcservices.co.uk					
					
Cell Name					Opt.
JACQUELINE HOUSE					—
Cell ID No					
CORNERSTONE		VMO2		VF	
20832821		078723		N/A	
Site Address / Contact Details					
52 FITZROY ROAD LONDON NW1 8UB					
Drawing Title: EXISTING NORTH WEST ELEVATION					
Purpose of issue: PLANNING					Dwg Rev:
Drawing Number: 302					A
Surveyed By: TCL		Original Sheet Size: A3		Pack Issue:	
Drawn: TCL		Date: 14.02.23		Checked: TCL	
Date: 14.02.23		Date: 14.02.23		A	

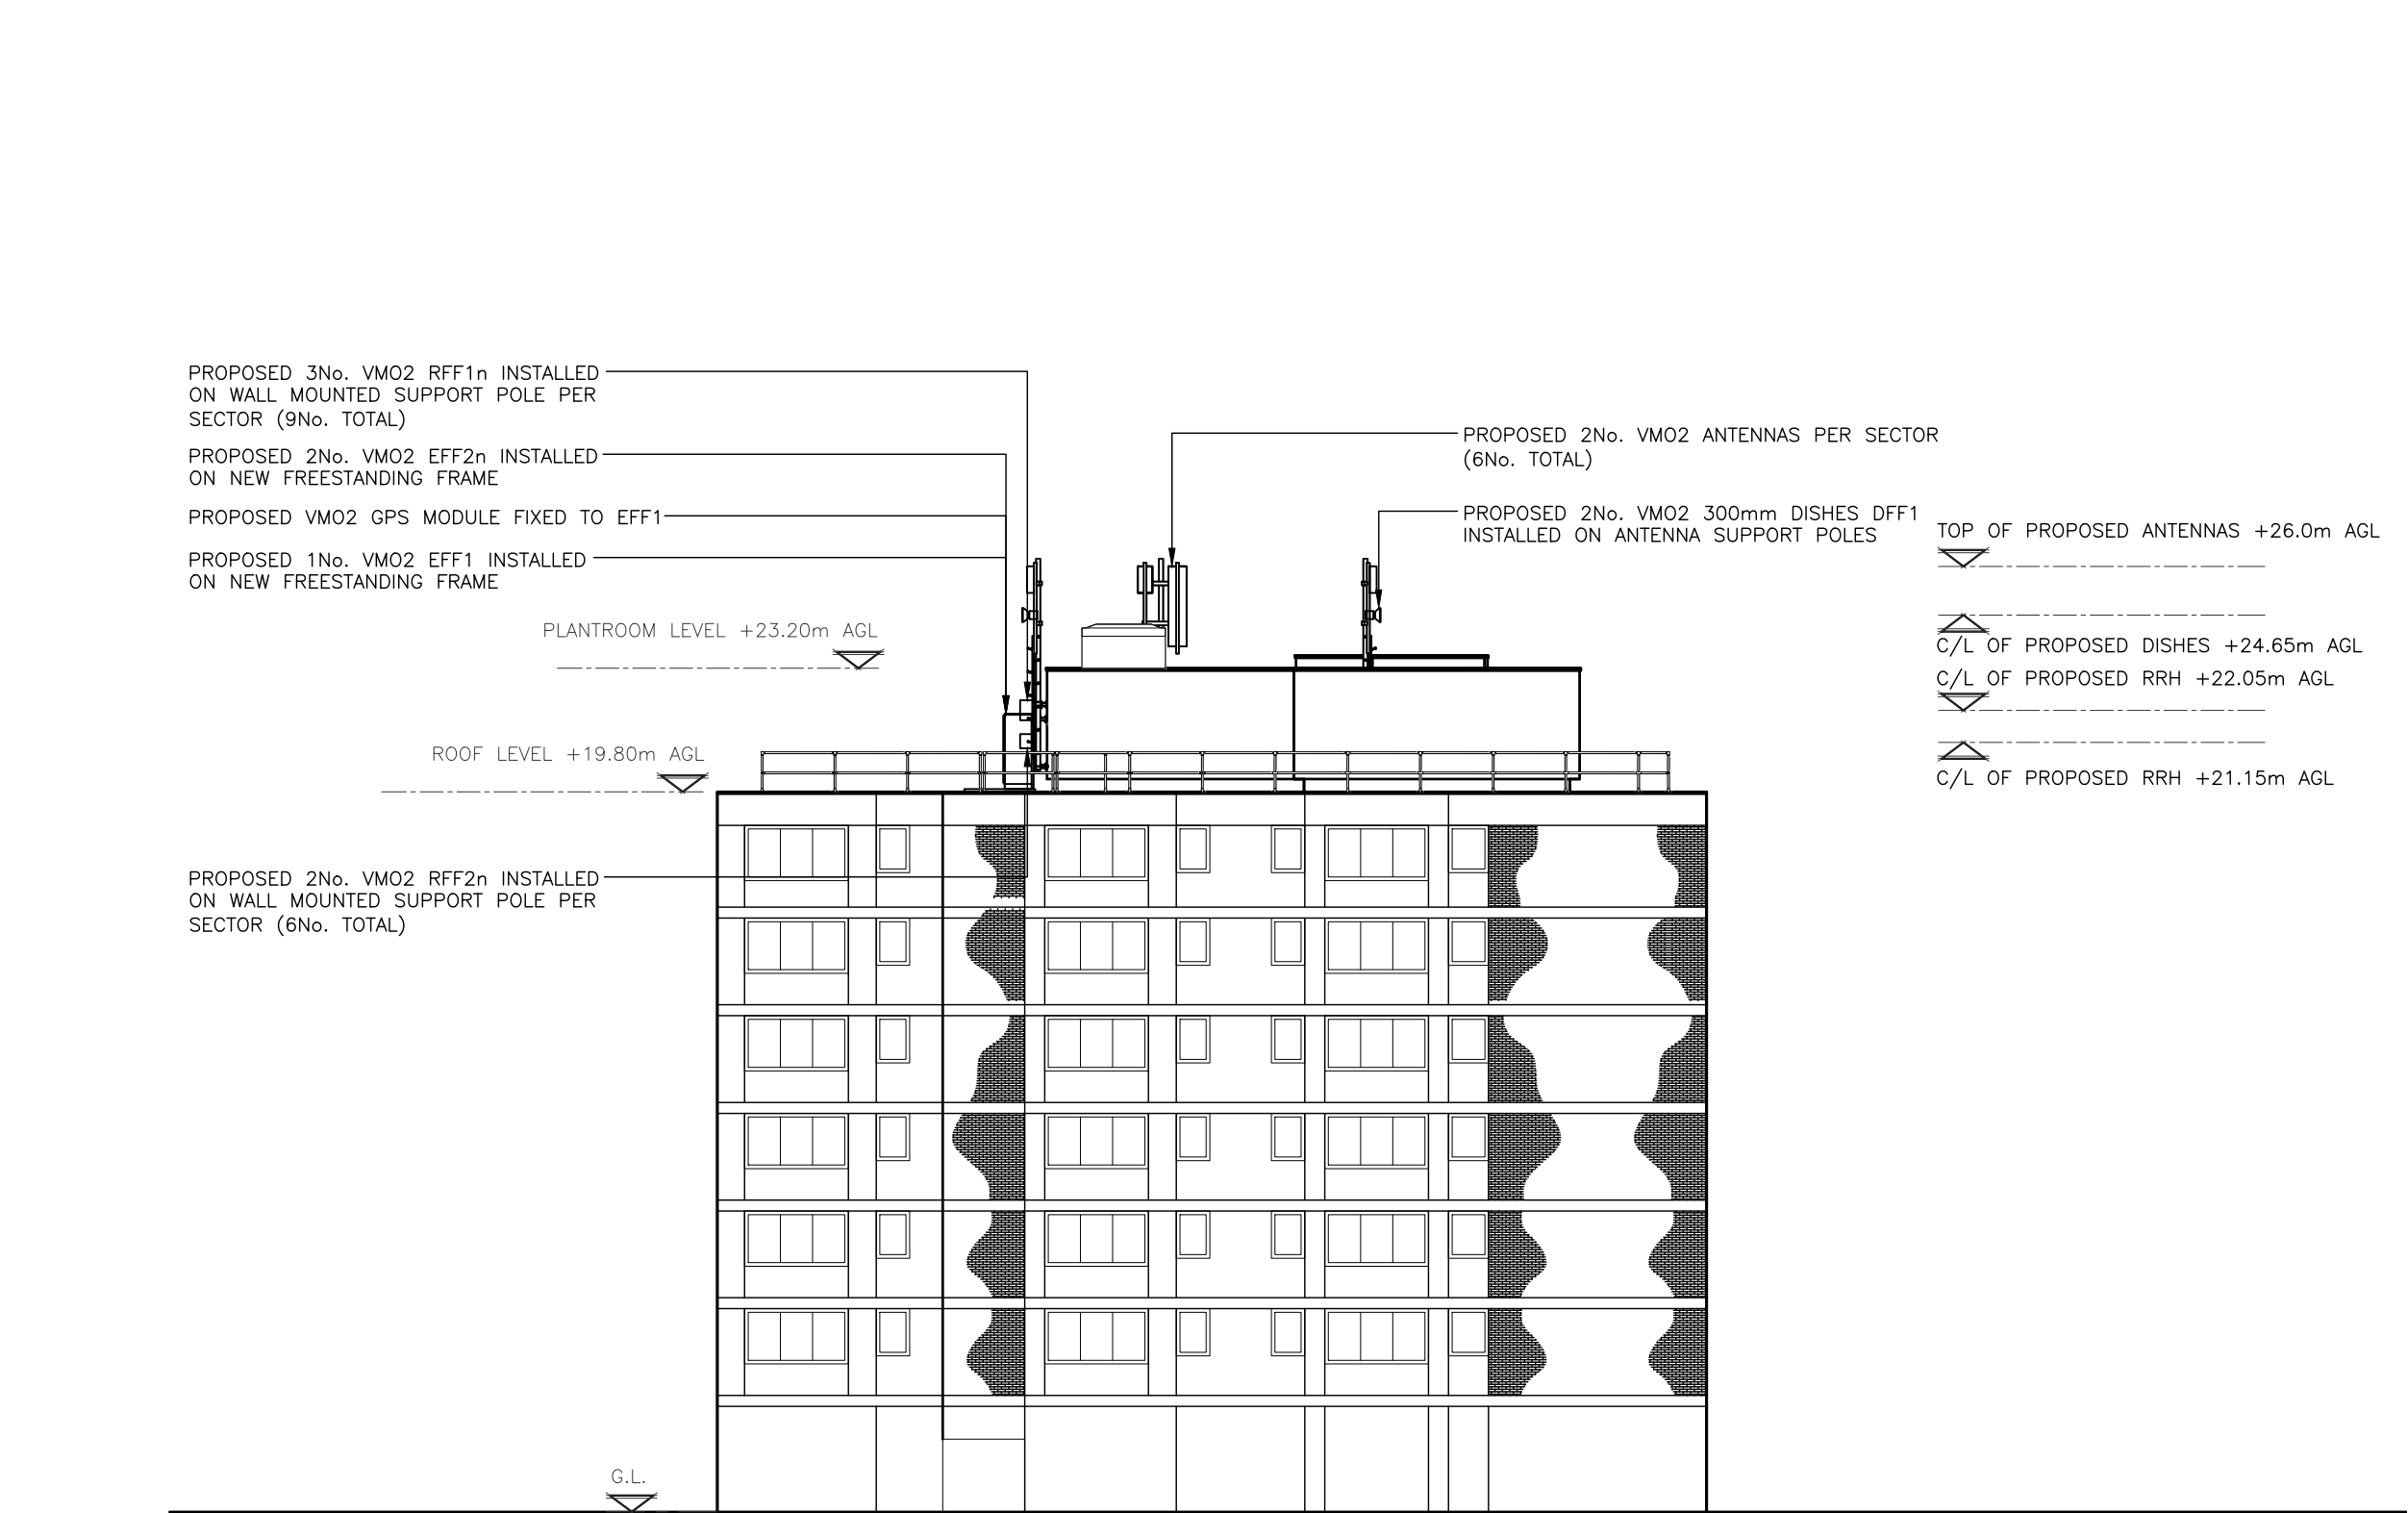

PROPOSED NORTH WEST ELEVATION
(1:200)

The drawings comply with VMO2 & VF Standard ICNIRP guidelines.
Designed in accordance with Cornerstone documents: SDN0013 & SDN0009.

ALL DIMENSIONS ARE IN mm UNLESS NOTED OTHERWISE

N.G.R

E: 527980 N: 183900

NOTES:

A	Issued for Approval	TCL	TCL	14.02.23	
REV	MODIFICATION	BY	CH	DATE	



Great British Communications
Lapping House, Block 3 Forward Point,
Tan House Lane, Widnes, Cheshire, WAB 0SL
t. 44 (0)151 420 4128
www.gbcservices.co.uk



Cell Name		Opt.
JACQUELINE HOUSE		—
Cell ID No		
CORNERSTONE	VMO2	VF
20832821	078723	N/A


Site Address / Contact Details

52 FITZROY ROAD
LONDON
NW1 8UB

Drawing Title:
PROPOSED NORTH WEST ELEVATION

Purpose of issue:		Dwg Rev:
PLANNING		
Drawing Number:		
303		A
Surveyed By:		Original Sheet Size:
TCL		A3
Drawn:	Date:	Checked:
TCL	14.02.23	TCL
		Date:
		14.02.23
		A

SDNT0005 Version 1.2

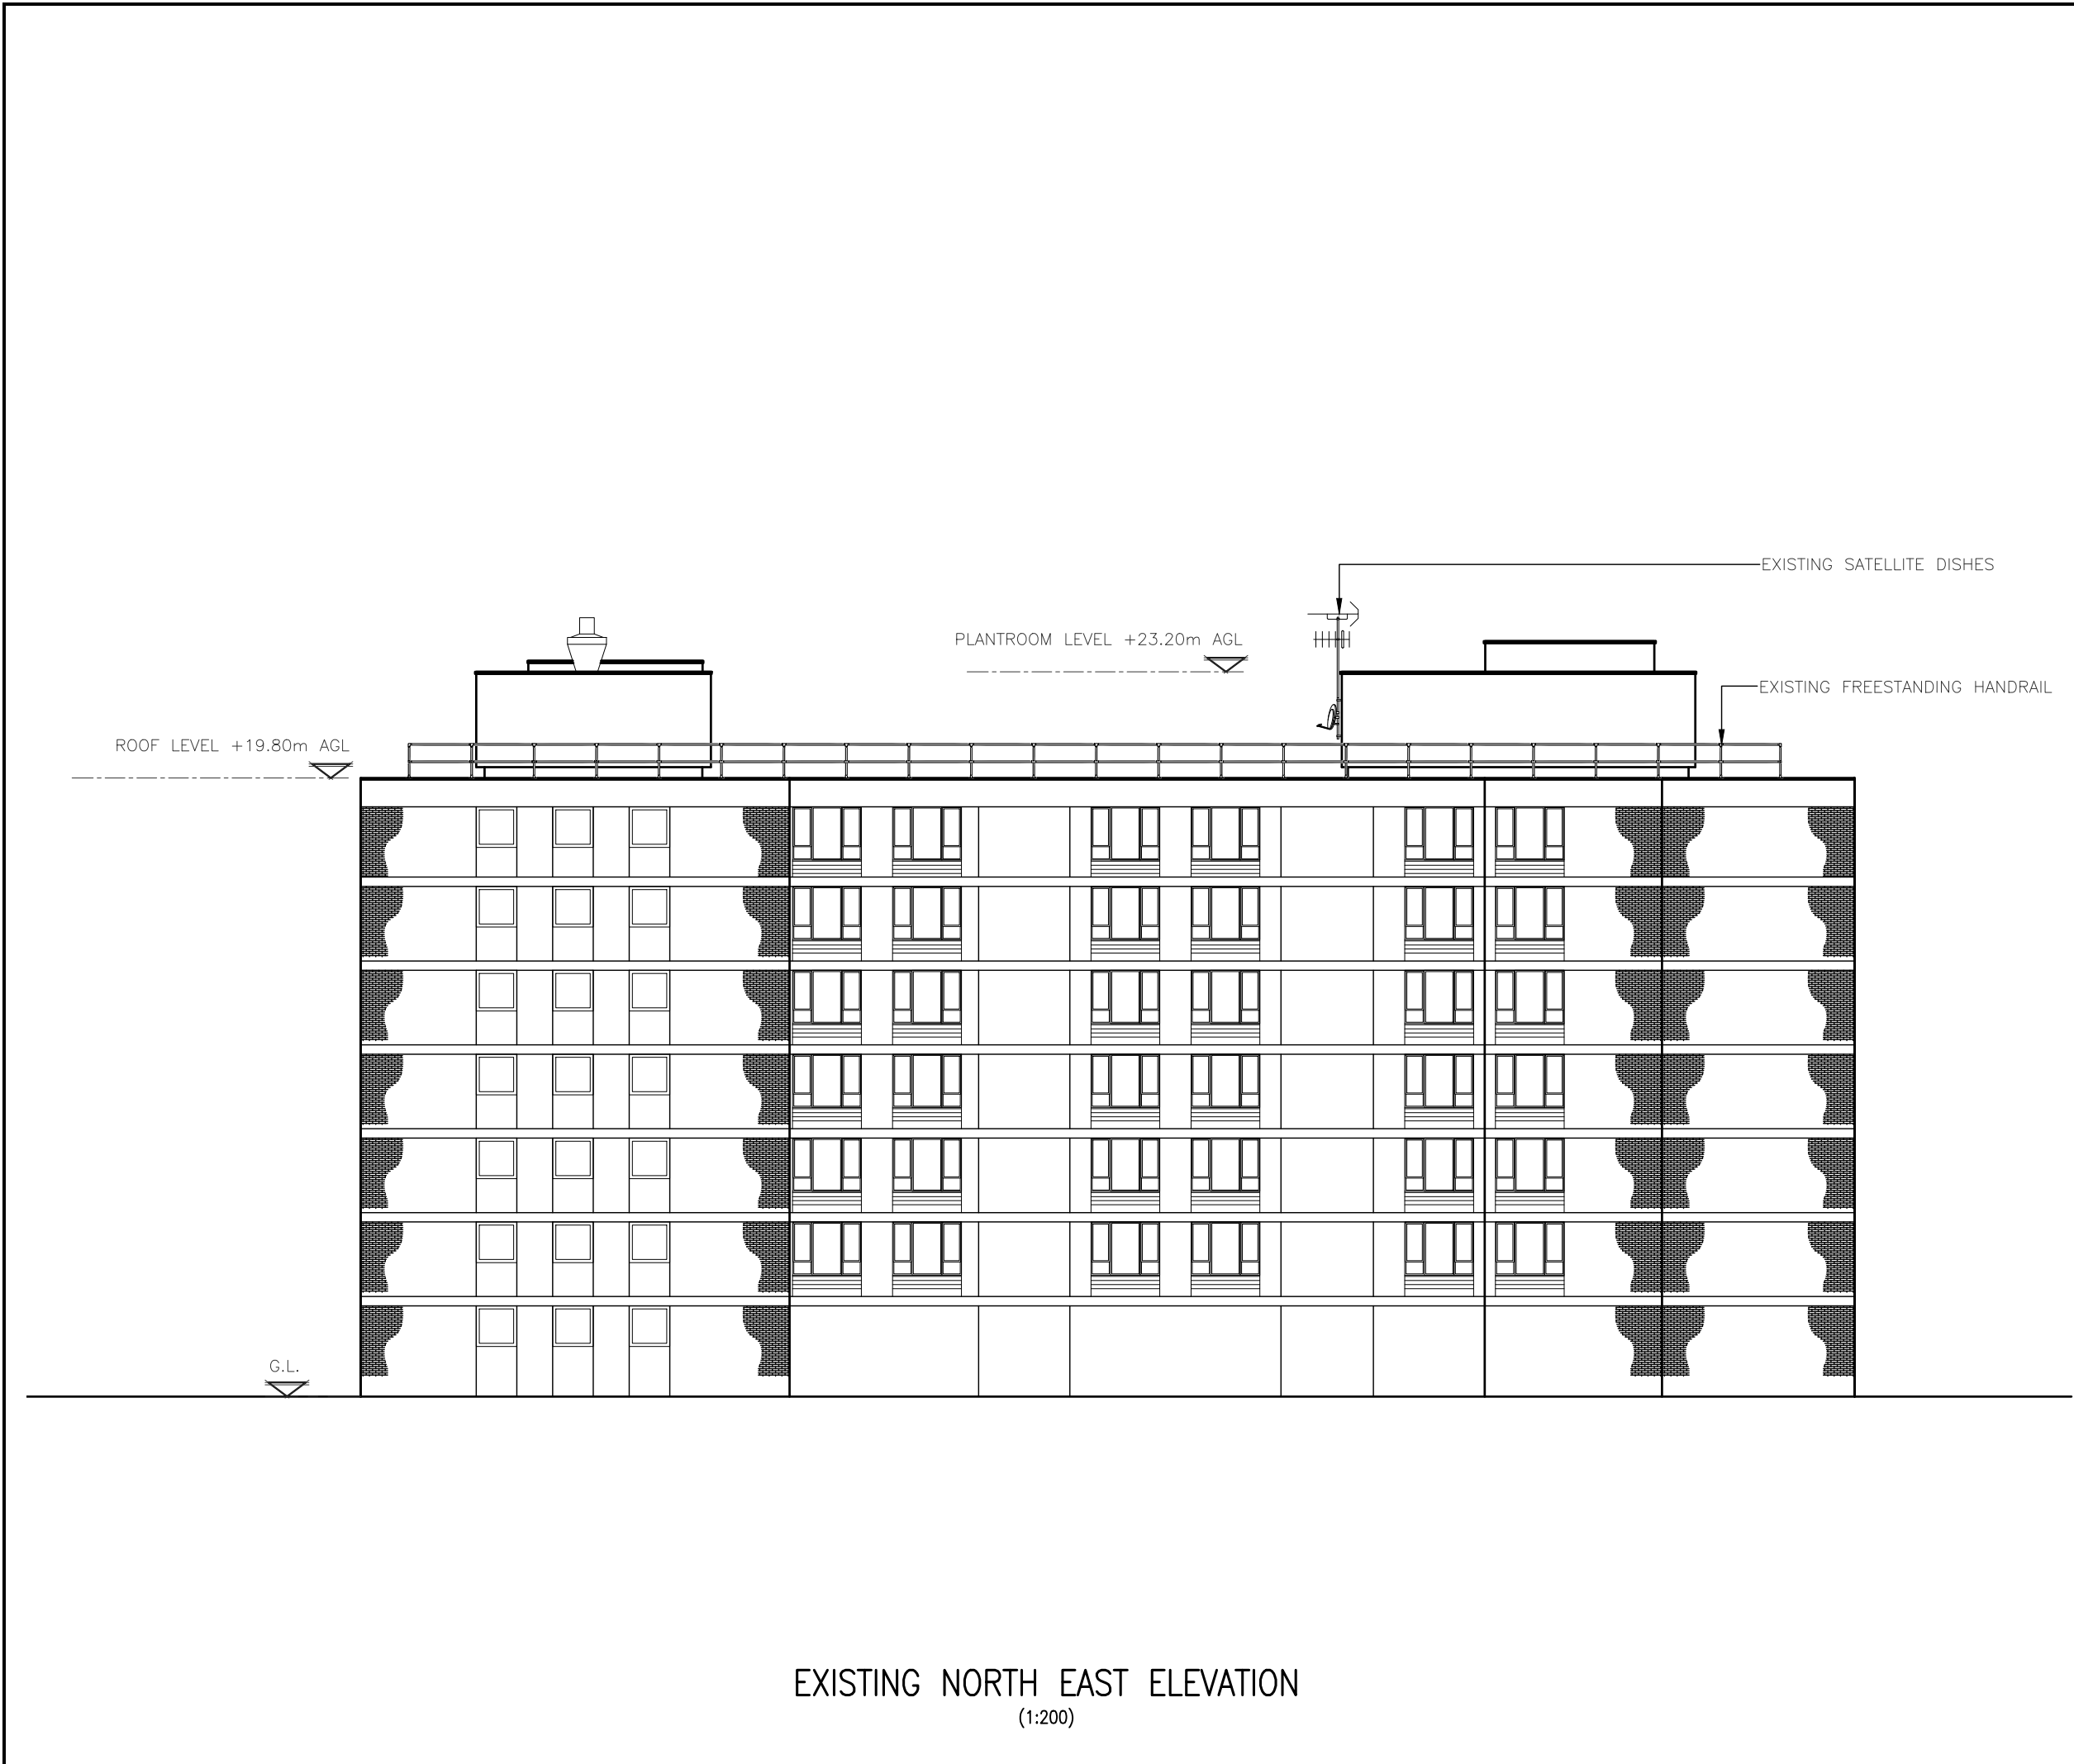

ALL DIMENSIONS ARE IN mm UNLESS NOTED OTHERWISE

N.G.R

E: 527980 N: 183900

NOTES:

A	Issued for Approval	TCL	TCL	14.02.23	
REV	MODIFICATION	BY	CH	DATE	



Great British Communications
Lapping House, Block 3 Forward Point,
Tan House Lane, Widnes, Cheshire, WAB 0SL
t. 44 (0)151 420 4128
www.gbcservices.co.uk




Cell Name		Opt.
JACQUELINE HOUSE		—
Cell ID No		
CORNERSTONE	VMO2	VF
20832821	078723	N/A

Site Address / Contact Details

52 FITZROY ROAD
LONDON
NW1 8UB

Drawing Title:
EXISTING NORTH EAST ELEVATION

Purpose of issue:		Dwg Rev:
PLANNING		
Drawing Number:		A
304		
Surveyed By:	Original Sheet Size:	Pack Issue:
TCL	A3	
Drawn:	Date:	Checked:
TCL	14.02.23	TCL
		Date:
		14.02.23
		A

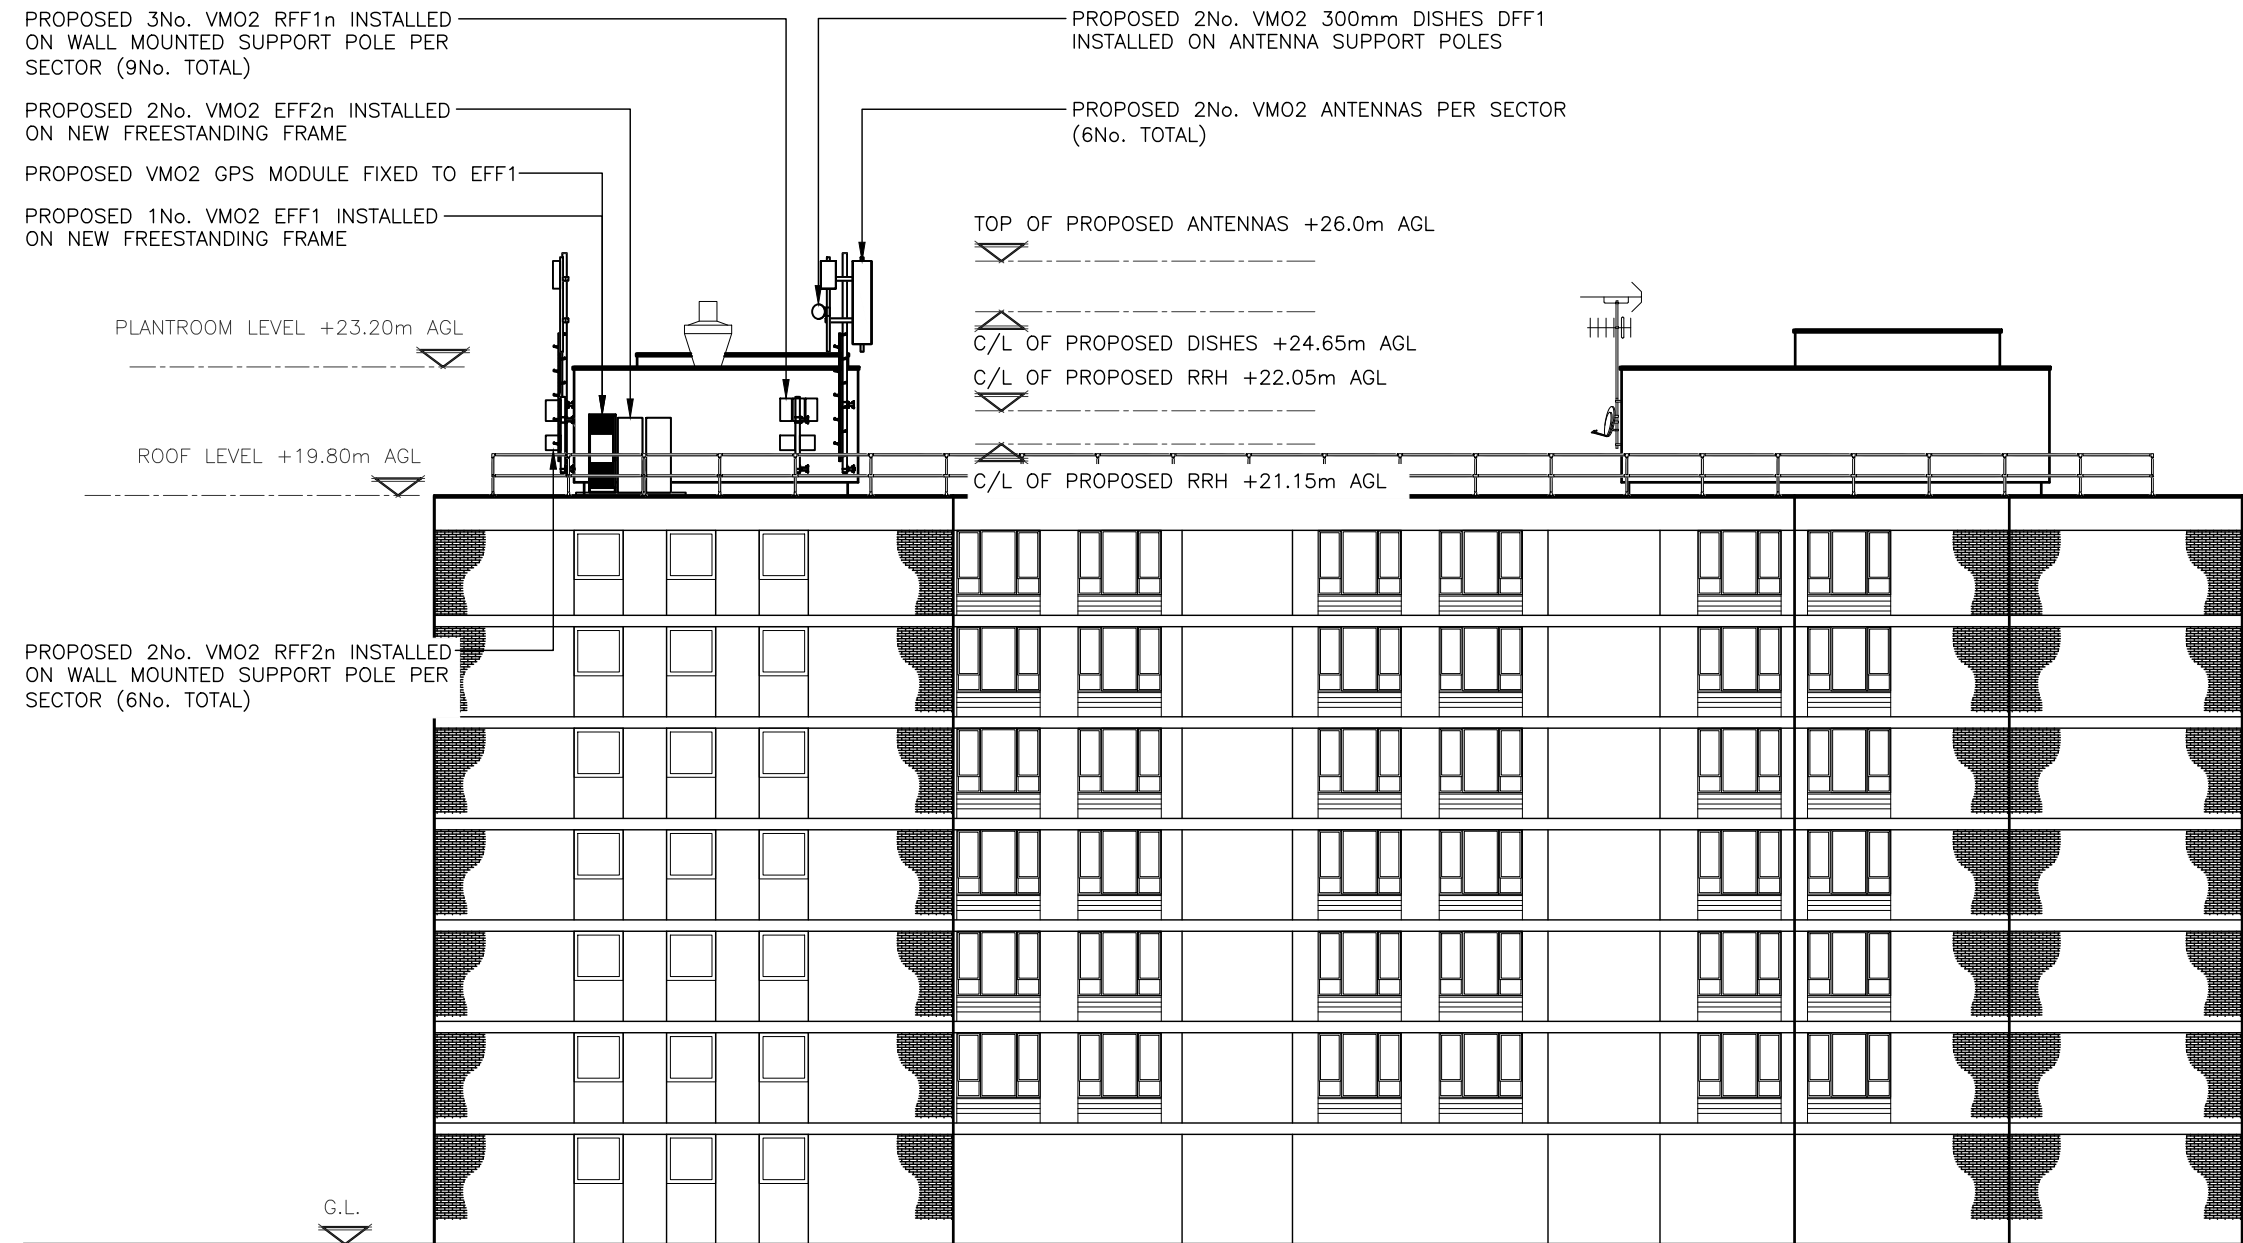

PROPOSED NORTH EAST ELEVATION
(1:200)

The drawings comply with VMO2 & VF Standard ICNIRP guidelines.
Designed in accordance with Cornerstone documents: SDN0013 & SDN0009.

ALL DIMENSIONS ARE IN mm UNLESS NOTED OTHERWISE

N.G.R | E: 527980 N: 183900

NOTES:

A	Issued for Approval	TCL	TCL	14.02.23	
REV	MODIFICATION	BY	CH	DATE	



Great British Communications
Lapping House, Block 3 Forward Point,
Tan House Lane, Widnes, Cheshire, WAB 0SL
t. 44 (0)151 420 4128
www.gbcservices.co.uk



Cell Name	Opt.
JACQUELINE HOUSE	—

Cell ID No

CORNERSTONE	VMO2	VF
20832821	078723	N/A

Site Address / Contact Details


52 FITZROY ROAD
LONDON
NW1 8UB

Drawing Title:
PROPOSED NORTH EAST ELEVATION


Purpose of issue:	PLANNING	Dwg Rev:
Drawing Number:	305	A

Surveyed By:	Original Sheet Size:	Pack Issue:
TCL	A3	

Drawn:	Date:	Checked:	Date:	A
TCL	14.02.23	TCL	14.02.23	

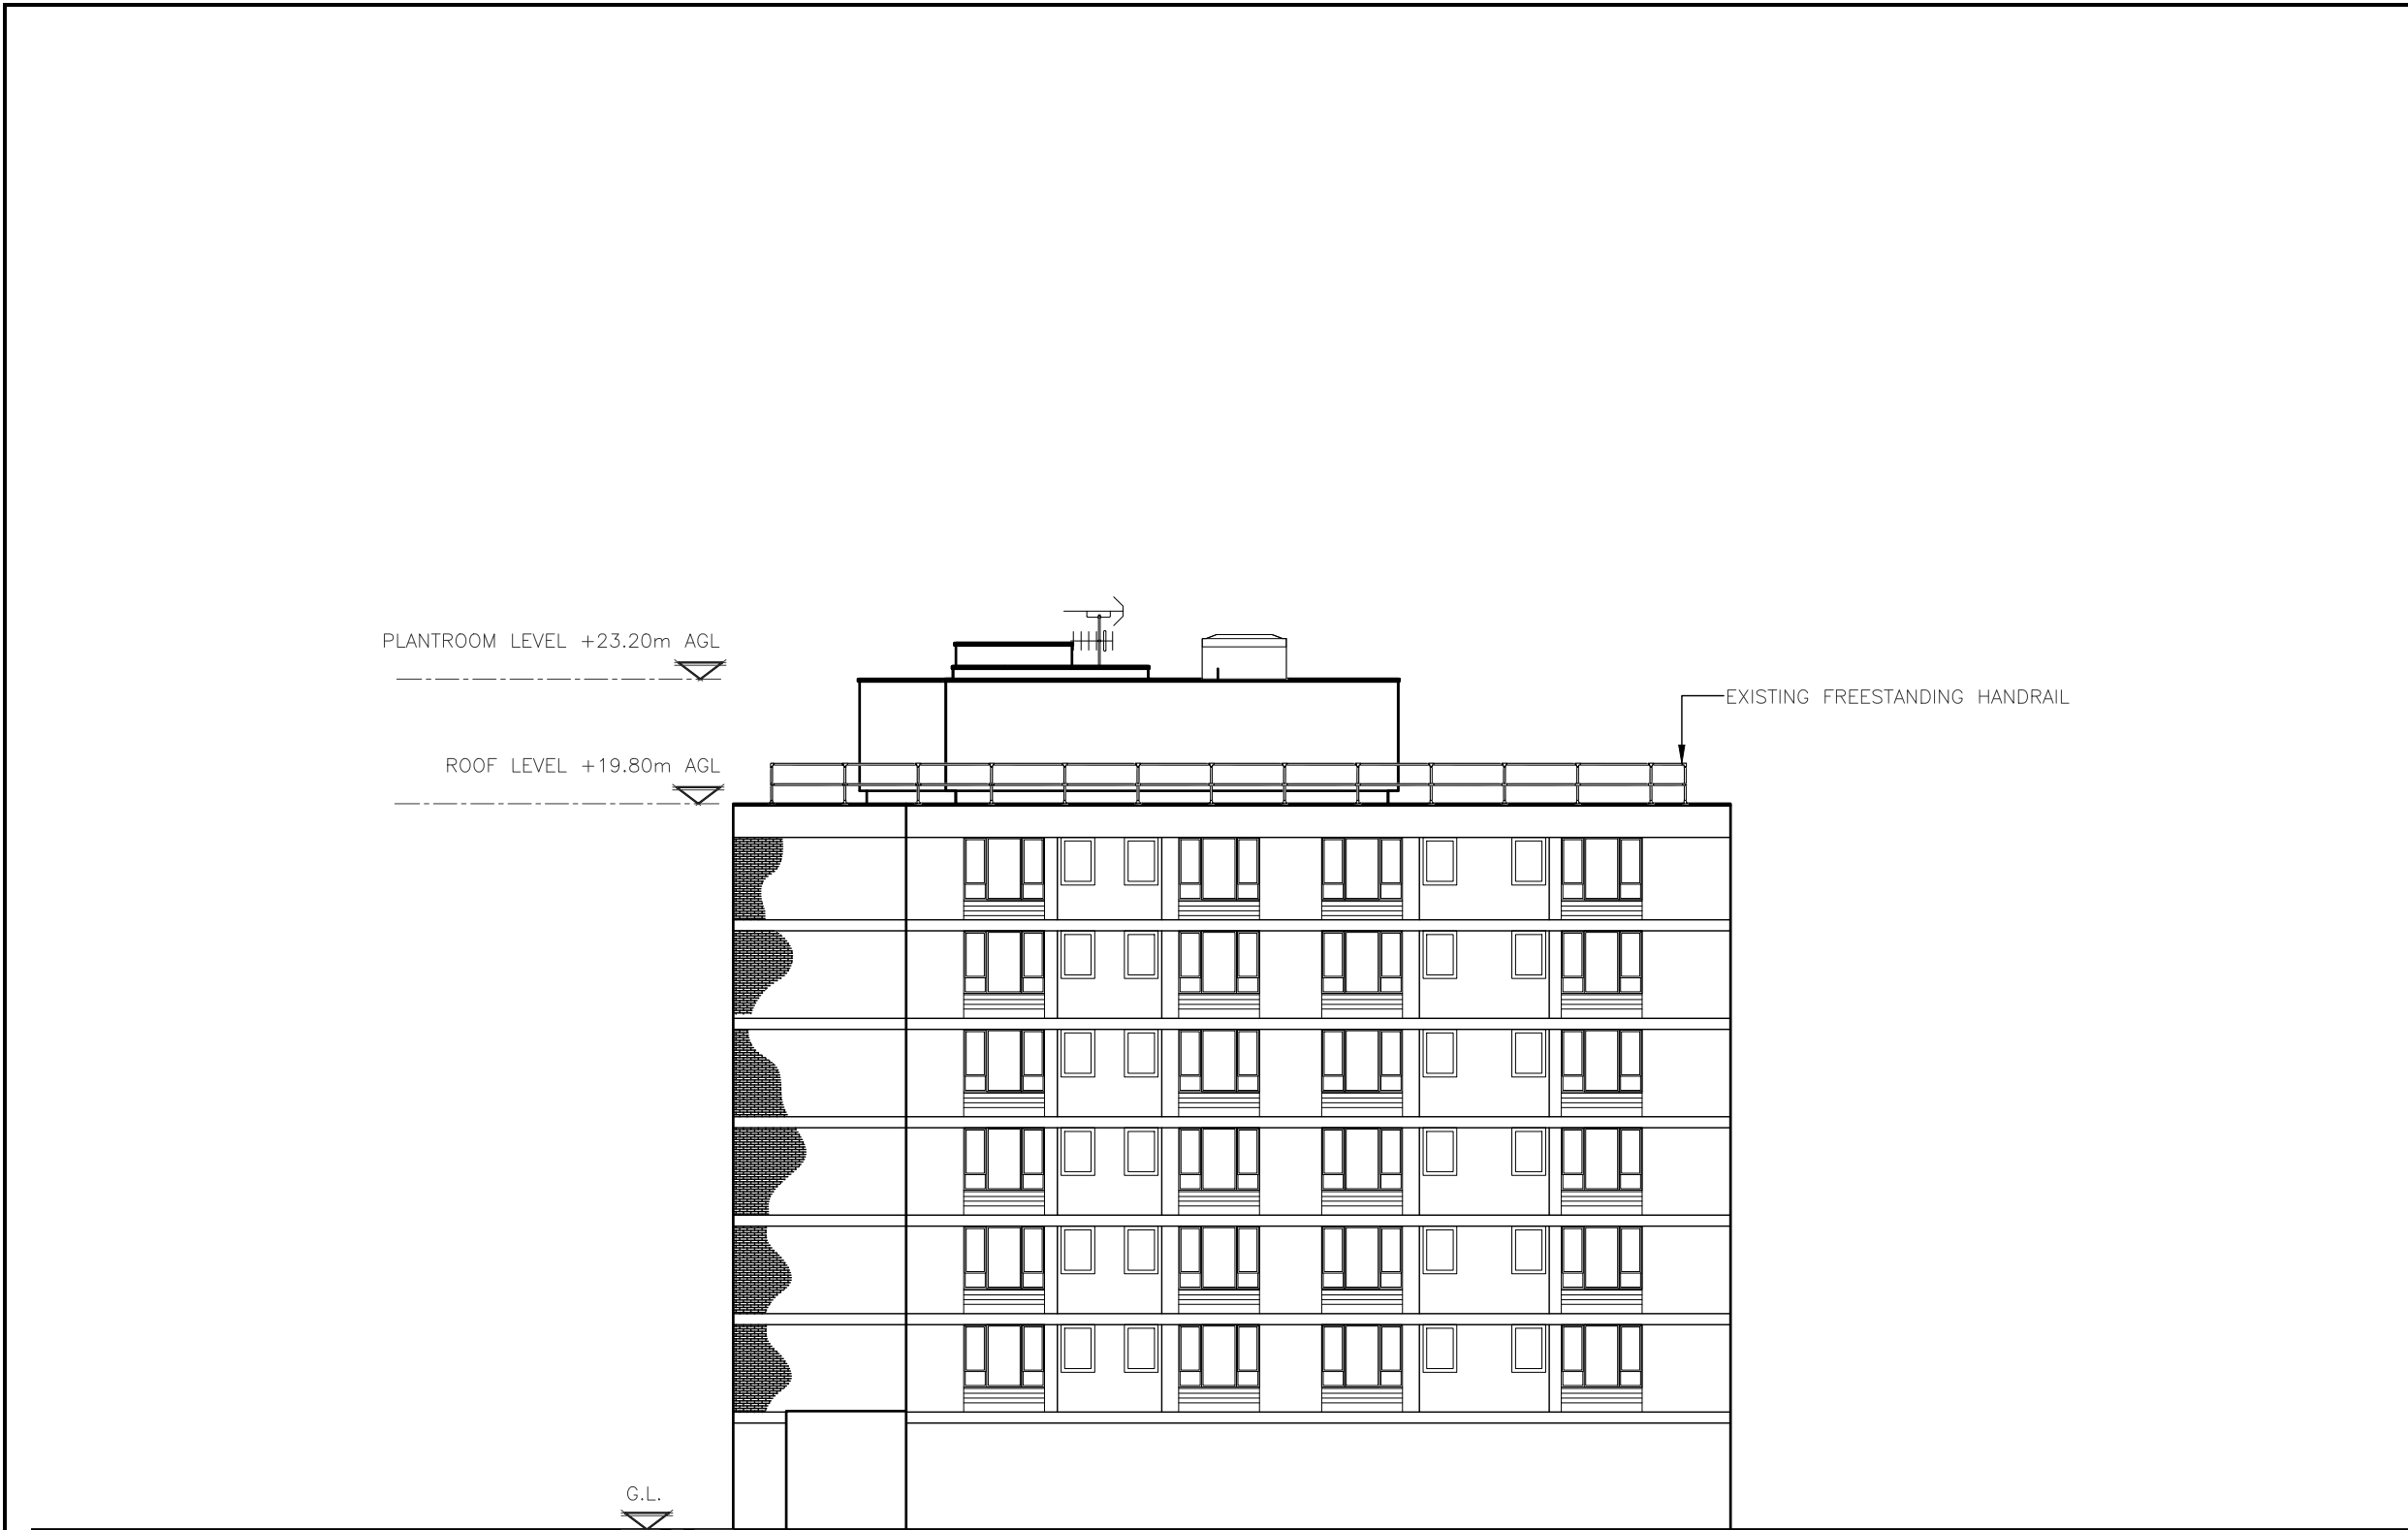

ALL DIMENSIONS ARE IN mm UNLESS NOTED OTHERWISE					
N.G.R		E: 527980		N: 183900	
NOTES:					
A		Issued for Approval		TCL	TCL
REV		MODIFICATION		BY	CH
				DATE	
GBC Great British Communications Lapping House, Block 3 Forward Point, Tan House Lane, Widnes, Cheshire, WAB 0SL t. 44 (0)151 420 4128 www.gbcservices.co.uk					
O ₂					
Cell Name					Opt.
JACQUELINE HOUSE					—
Cell ID No					
CORNERSTONE		VMO2		VF	
20832821		078723		N/A	
Site Address / Contact Details					
52 FITZROY ROAD LONDON NW1 8UB					
Drawing Title: EXISTING SOUTH EAST ELEVATION					
Purpose of issue: PLANNING					Dwg Rev: A
Drawing Number: 306					A
Surveyed By: TCL		Original Sheet Size: A3		Pack Issue:	
Drawn: TCL	Date: 14.02.23	Checked: TCL	Date: 14.02.23	A	

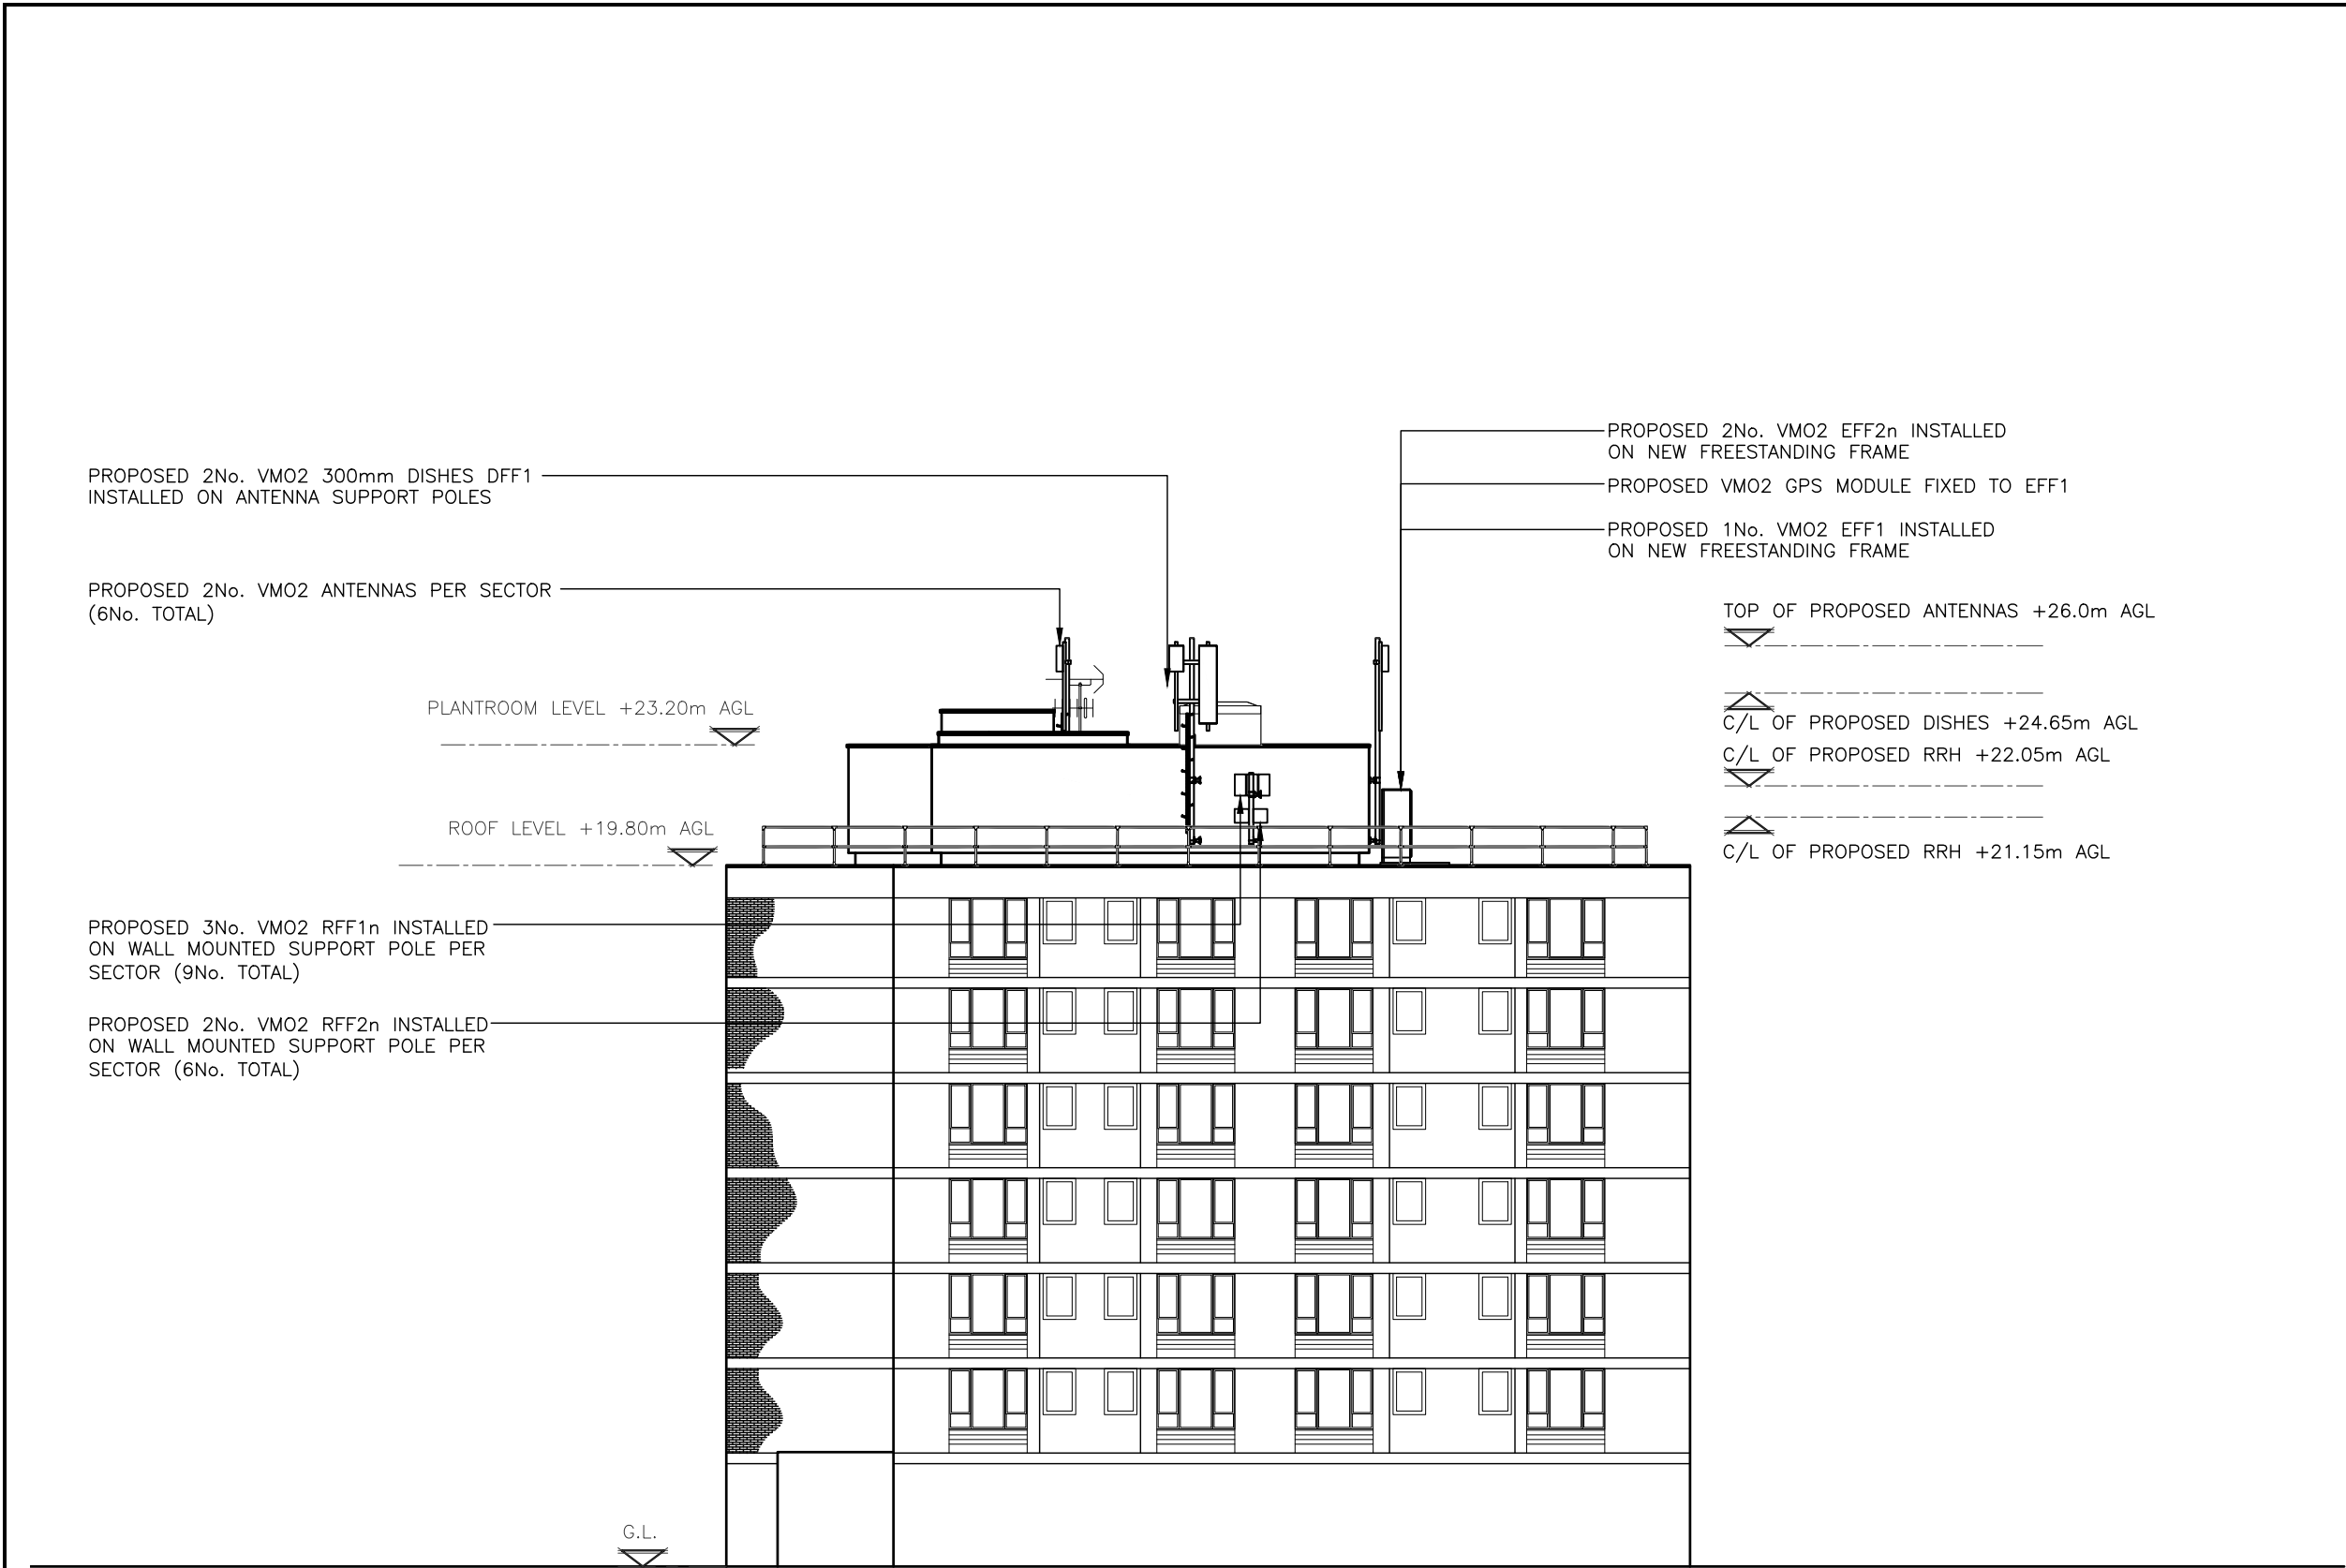

The drawings comply with VMO2 & VF Standard ICNIRP guidelines.
Designed in accordance with Cornerstone documents: SDN0013 & SDN0009.

ALL DIMENSIONS ARE IN mm UNLESS NOTED OTHERWISE

N.G.R

E: 527980

N: 183900

NOTES:

A	Issued for Approval	TCL	TCL	14.02.23	
REV	MODIFICATION	BY	CH	DATE	

GBC

Great British Communications

Lapping House, Block 3 Forward Point,
Tan House Lane, Widnes, Cheshire, WAB 0SL
t. 44 (0)151 420 4128
www.gbcservices.co.uk

O₂

Cell Name		Opt.
JACQUELINE HOUSE		—
Cell ID No		
CORNERSTONE	VMO2	VF
20832821	078723	N/A

Site Address / Contact Details

52 FITZROY ROAD
LONDON
NW1 8UB

Drawing Title:
PROPOSED SOUTH EAST ELEVATION

Purpose of issue:	PLANNING	Dwg Rev:		
Drawing Number:	307	A		
Surveyed By:	Original Sheet Size:	Pack Issue:		
TCL	A3			
Drawn:	Date:	Checked:	Date:	A
TCL	14.02.23	TCL	14.02.23	

SDNT0005 Version 1.2