


SITE PLAN

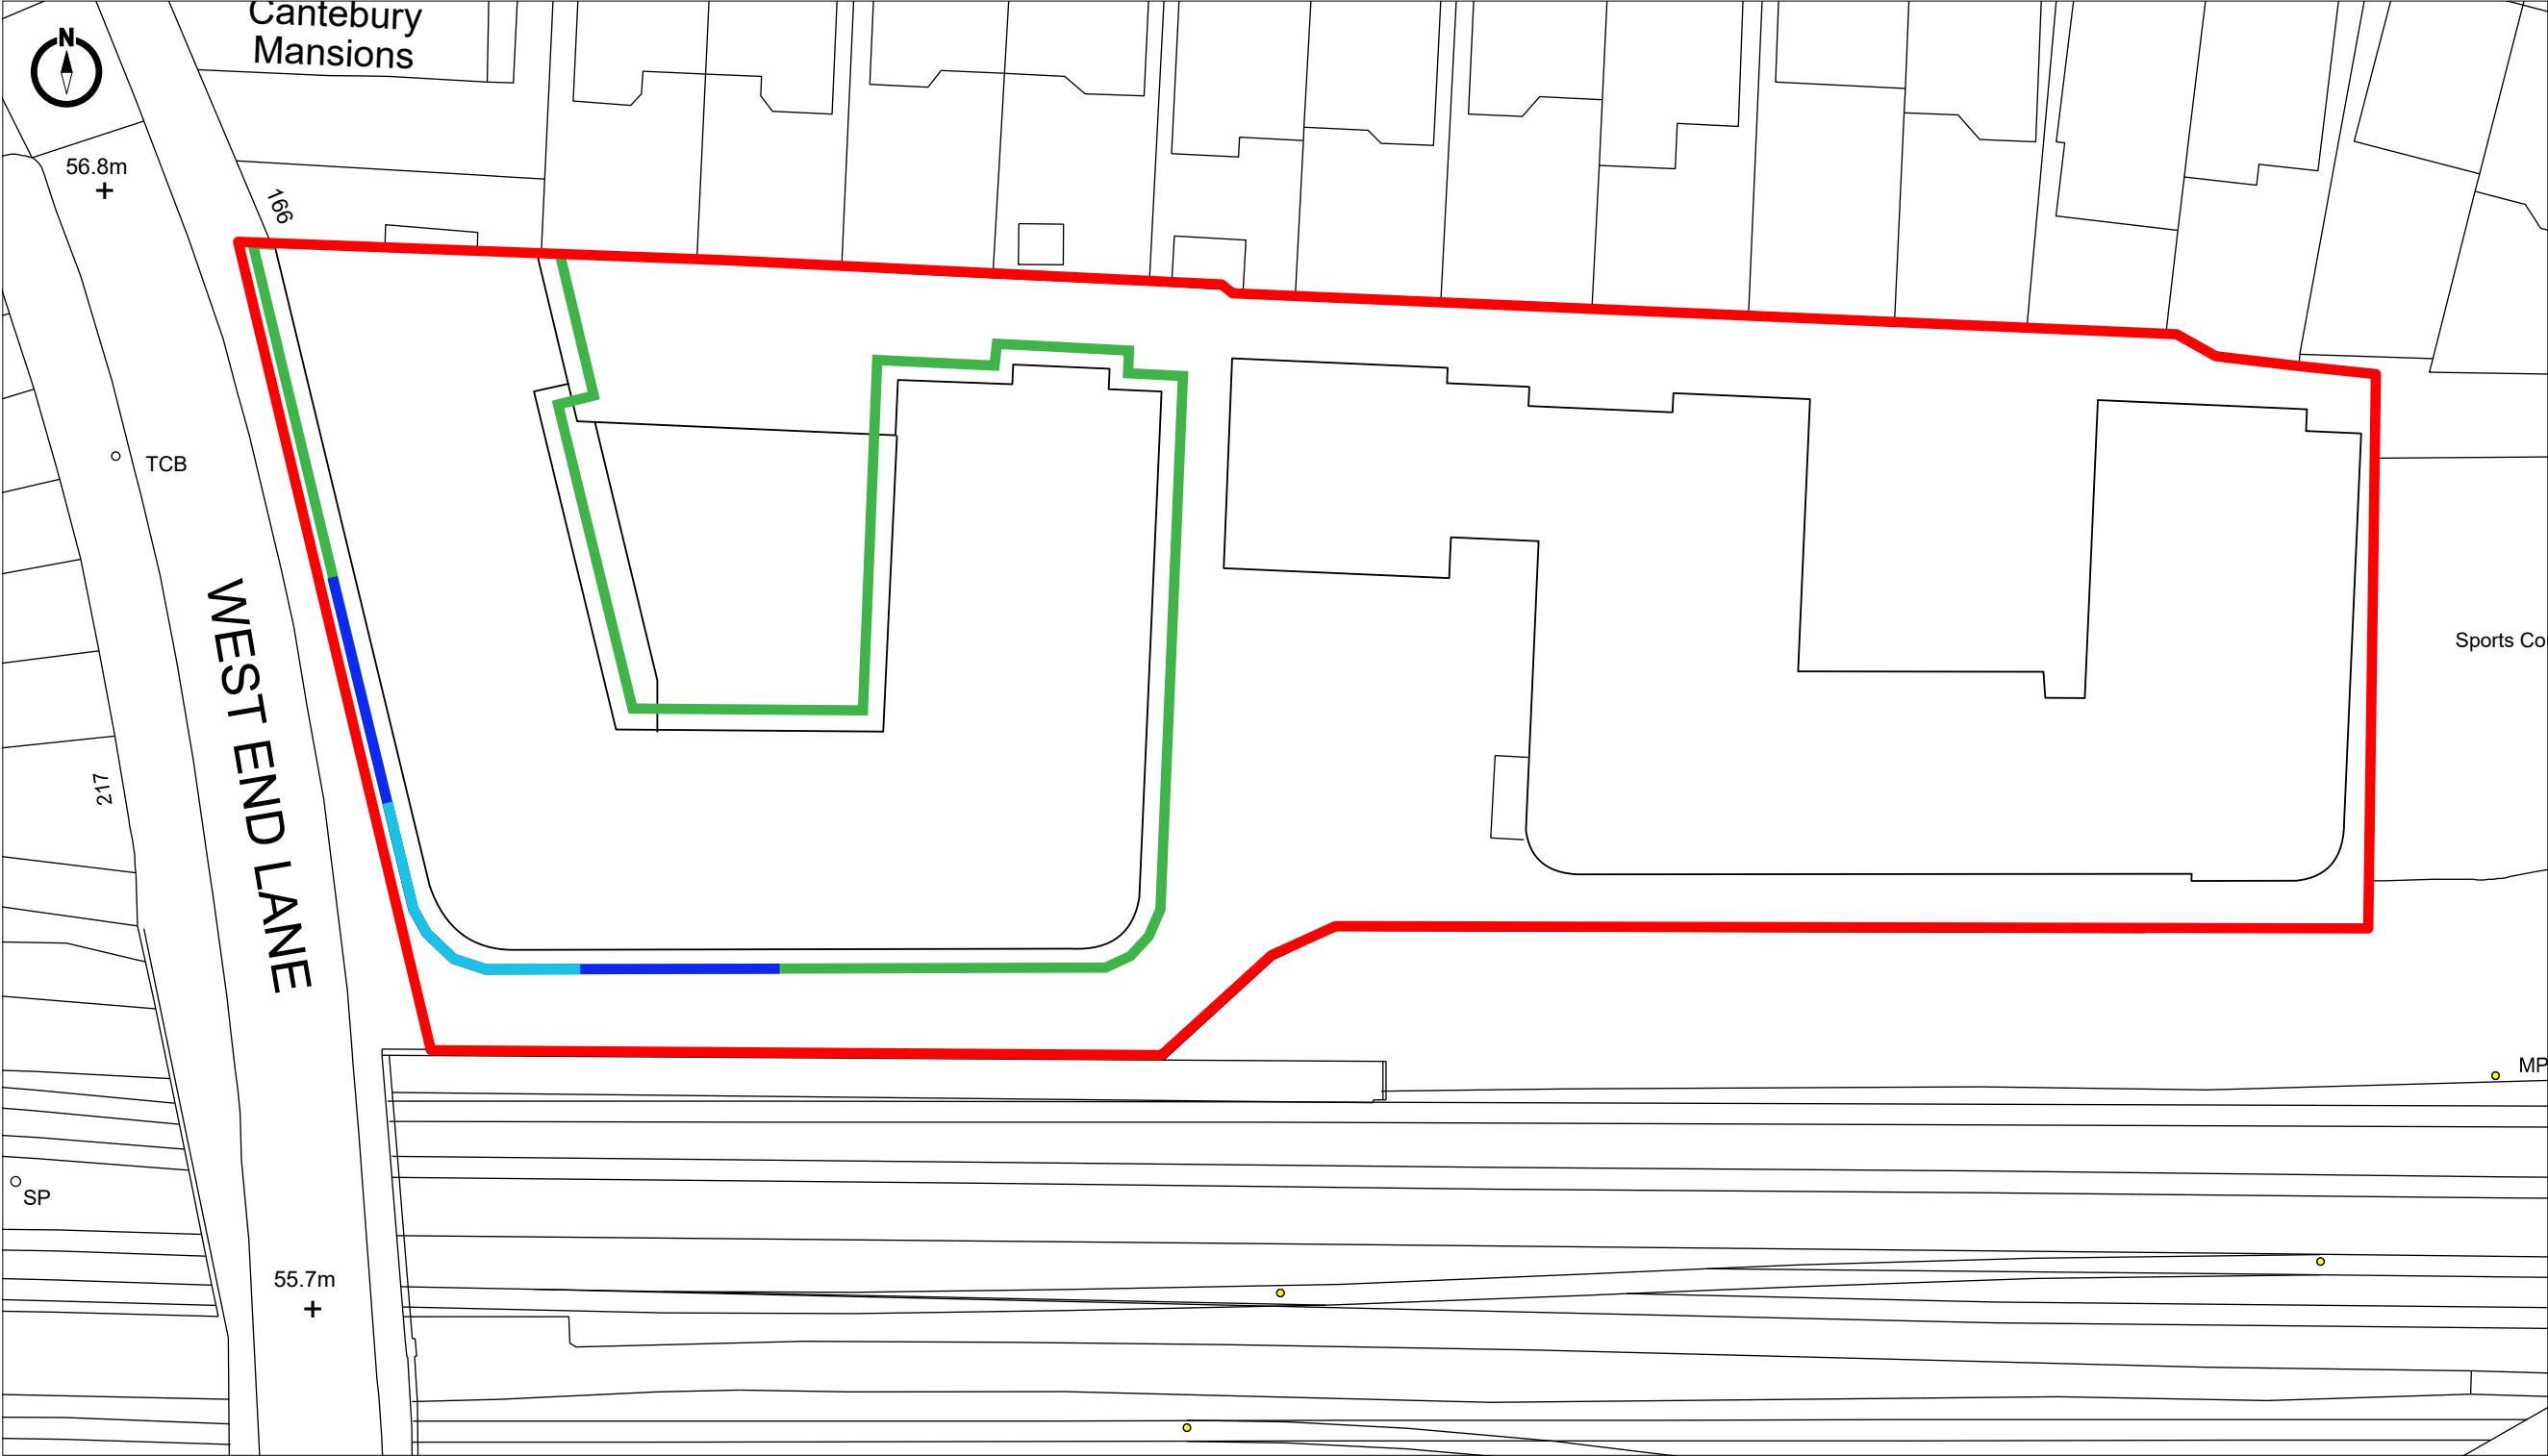

- Site Location
- Scaffold banner depicting building
- Commercial Area
- Scaffolding

Site:	Title:	Date:	Dwg. No:	Rev:	Scale: 1:500@A3
West Hampstead Central, 156 West End Lane, NW6 1SD	Site Plan	09/05/2023	PY4510/002		
0m10m20m30m40m					