


PROPOSED SOUTH ELEVATION

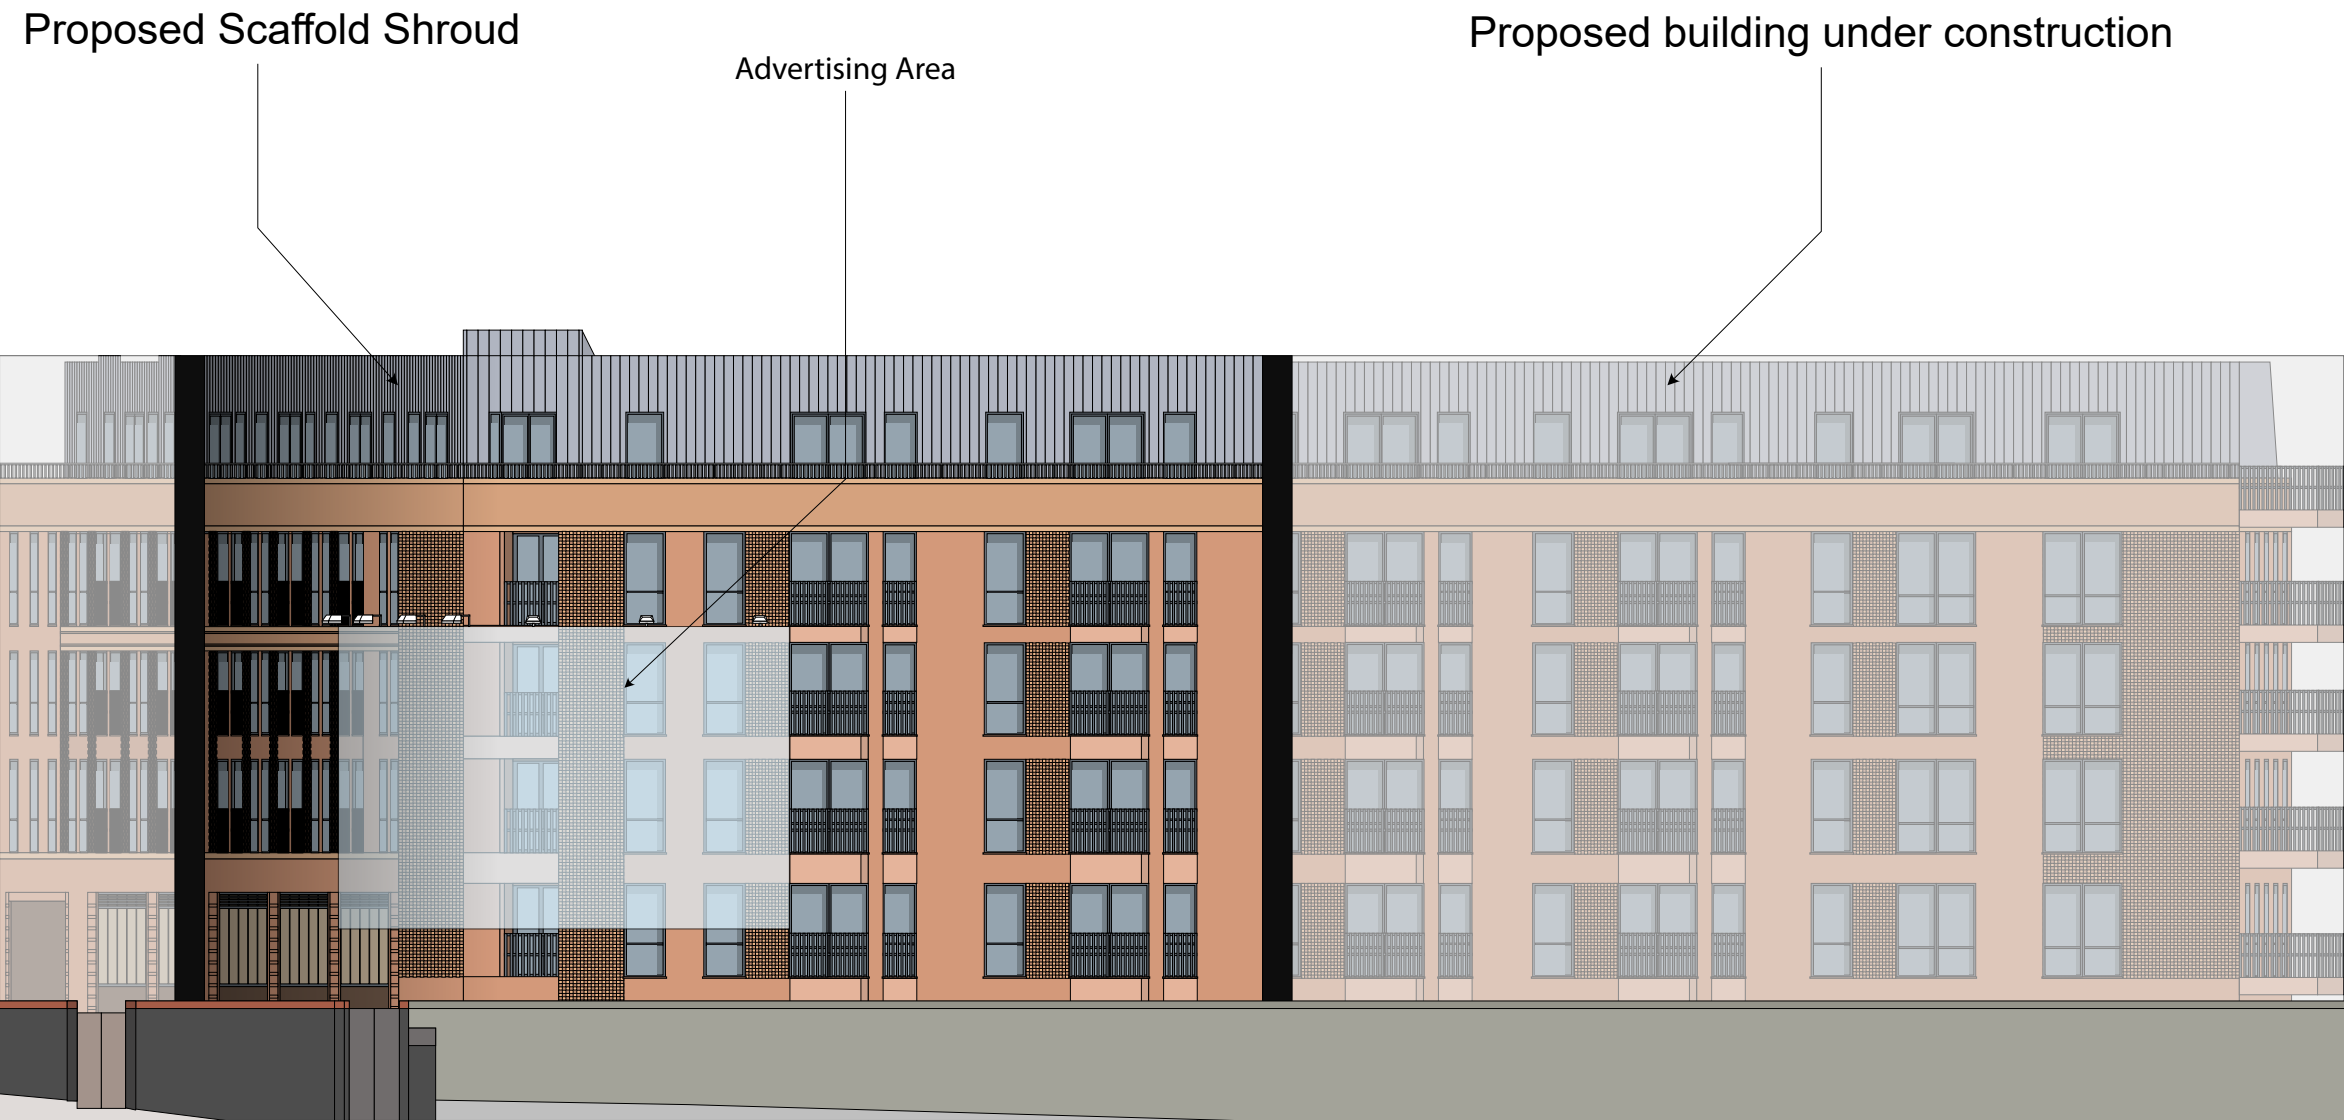

WEST END LANE

Site:	Title:	Date:	Dwg. No:	Rev:	Scale: 1:200@A3
West Hampstead Central, 156 West End Lane, NW6 1SD	Proposed South Elevation	09/05/2023	PY4510/006		

0m4m8m12m16m