


# Garden Wall - Site Plan

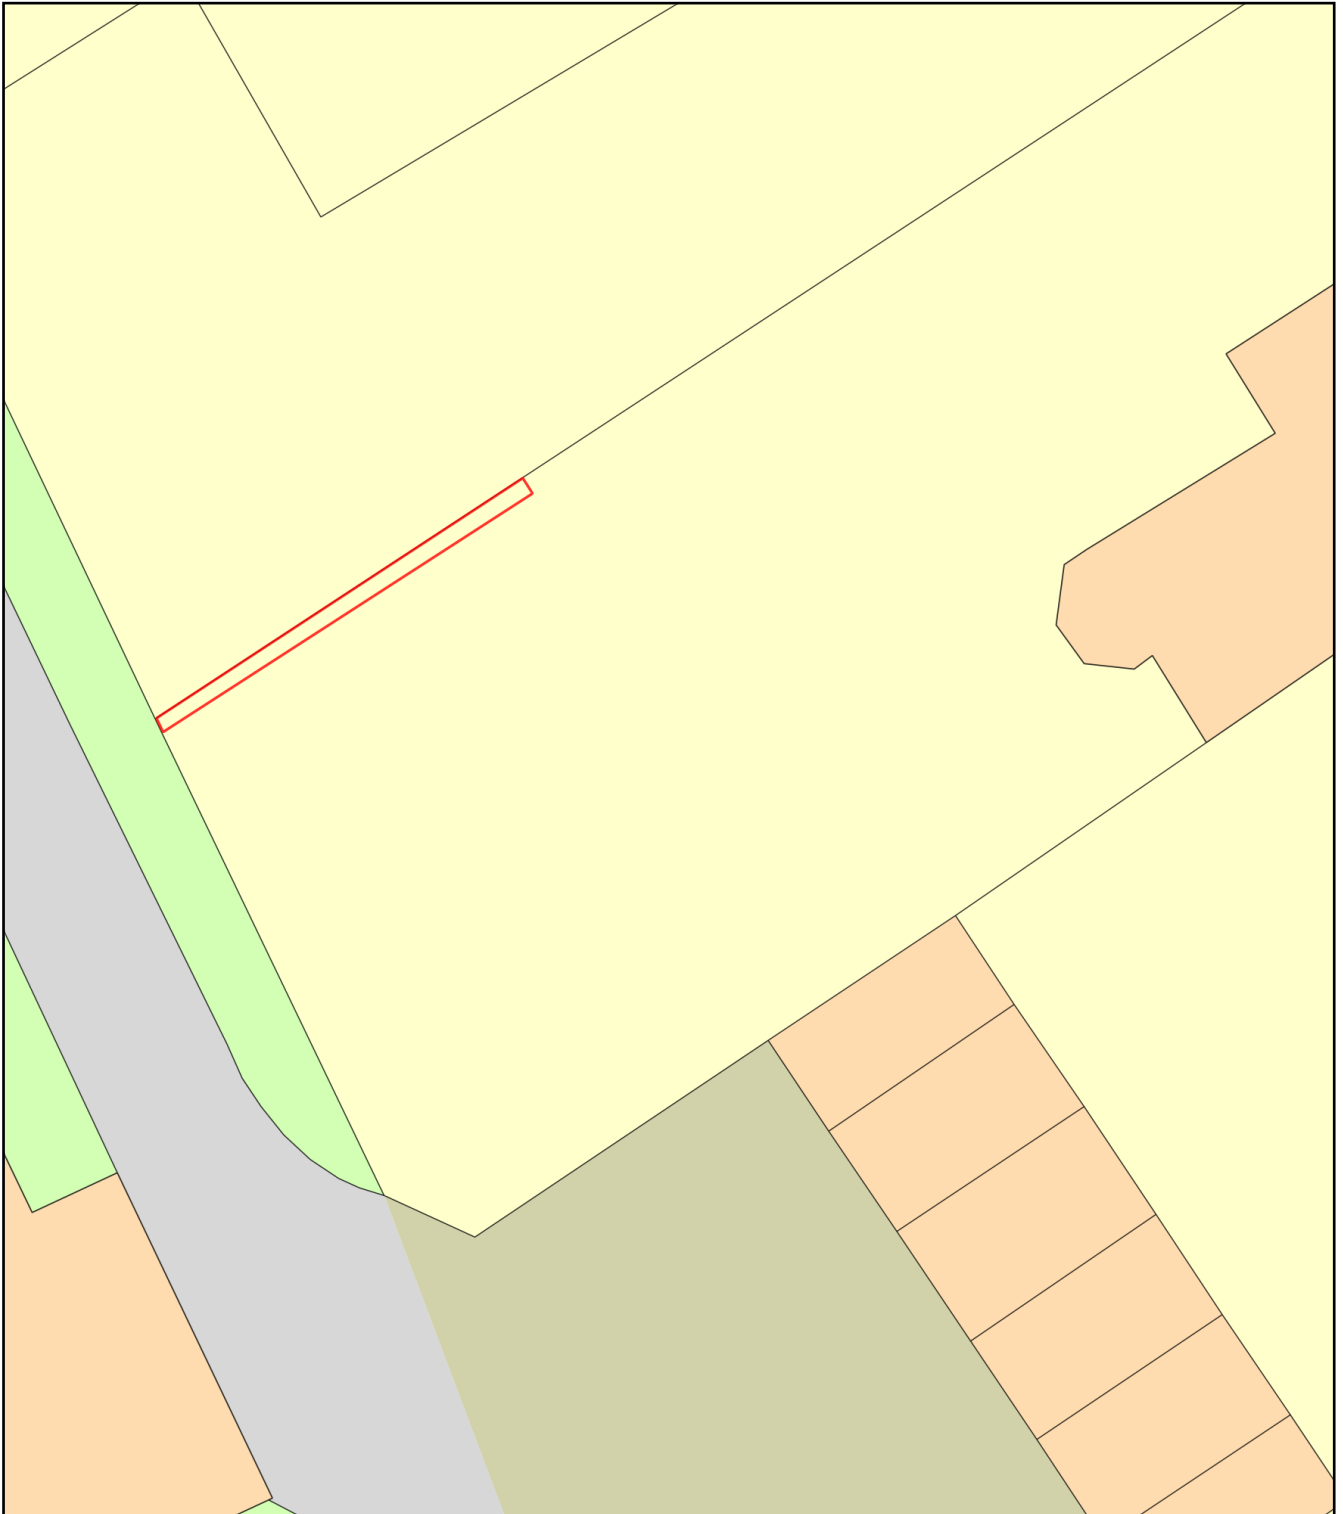

Plan Produced for: Nicola Sersale  
Date Produced: 08 Jun 2023  
Plan Reference Number: TQRQM23159085629579  
Scale: 1:200 @ A4