



1. HIGH LEVEL ROOF VIEW

1 : 100

 

VISUAL SCALE 1:100 @ A1

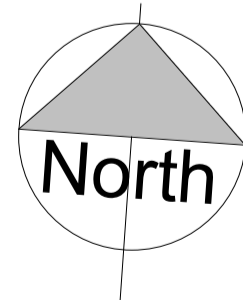

C04	PEDIMENT REMOVED, MANSAFE NOTE AND PLANTROOM ENCLOSURES ADDED	14.03.23 DRP	14.03.23 TC	14.03.23 KP	HS2 accepts no responsibility for any circumstances which arise from the reproduction of this document after alteration, amendment or abbreviation or if it is issued in part or issued incompletely in any way.
C03	REVISED TO SUIT MACE COMMENTS LOG AND REVISED MEP MODEL ADDED	24.02.22 DRP	24.02.22 TC	24.02.22 KP	© Crown Copyright and database right 2020. All rights reserved. Ordnance Survey Licence number 100049190
C02	REVISED TO SUIT MACE COMMENTS LOG AND REVISED MEP MODEL ADDED	21.01.22 DRP	21.01.22 TC	21.01.22 KP	© Crown Copyright material is reproduced with the permission of Land Registry under delegated authority from the Controller of HMSO. This material was last updated on 2020 and may not be copied, distributed, sold or published without the formal permission of Land Registry. Only an official copy of a title plan or register obtained from the Land Registry may be used for legal or other official purposes.
C01	ISSUED FOR CONSTRUCTION	18.11.21 DRP	18.11.21 TC	18.11.21 KP	
P4	CAT LADDERS ADDED	09.11.21 DRP	09.11.21 TC	09.11.21 KP	
Rev	Description	Drawn	Checked	Approved	Con App

Legends/Notes:
SEE DRAWING 1CP01-MDS_PML-AR-DPL-SS08_SL23-000016 FOR O/A ROOF DRAINAGE SCHEME

HS2

OFFICIAL

Registered in England
Registration No. 06791686
Registered office:
2 Snow Hill, Queensway,
Birmingham, B4 6GA

Stage	5	Project/Contract	EUSTON STATION	Creator/Originator	PREMIER MODULAR	Sub-Originator	
Drawing Title	Work Package Description		1200S03	Discipline/Function	ARCHITECTURAL		
Drawing Title	OVERALL HIGH LEVEL ROOF PLAN			Drawn by	Checked by	Approved by	Date
				DRP	TC	KP	
Scale	1:100	Size	A1	Suitability	S3	Rev.	C04
Drawing No.	1CP01-MDS_PML-AR-DPL-SS08_SL23_F6-000004						