


This drawing is the property of Architon LLP and must not be divulged to anyone, copied or reproduced, or used for marketing, advertising or promotional purposes without the express written permission of Architon LLP.

All dimensions are to be checked on site and not scaled from this drawing. Contractors must verify all dimensions on site before setting out, commencing work or preparing shop drawings. Any discrepancies on this drawing with other contract documentation to be reported immediately for clarification.

Notes

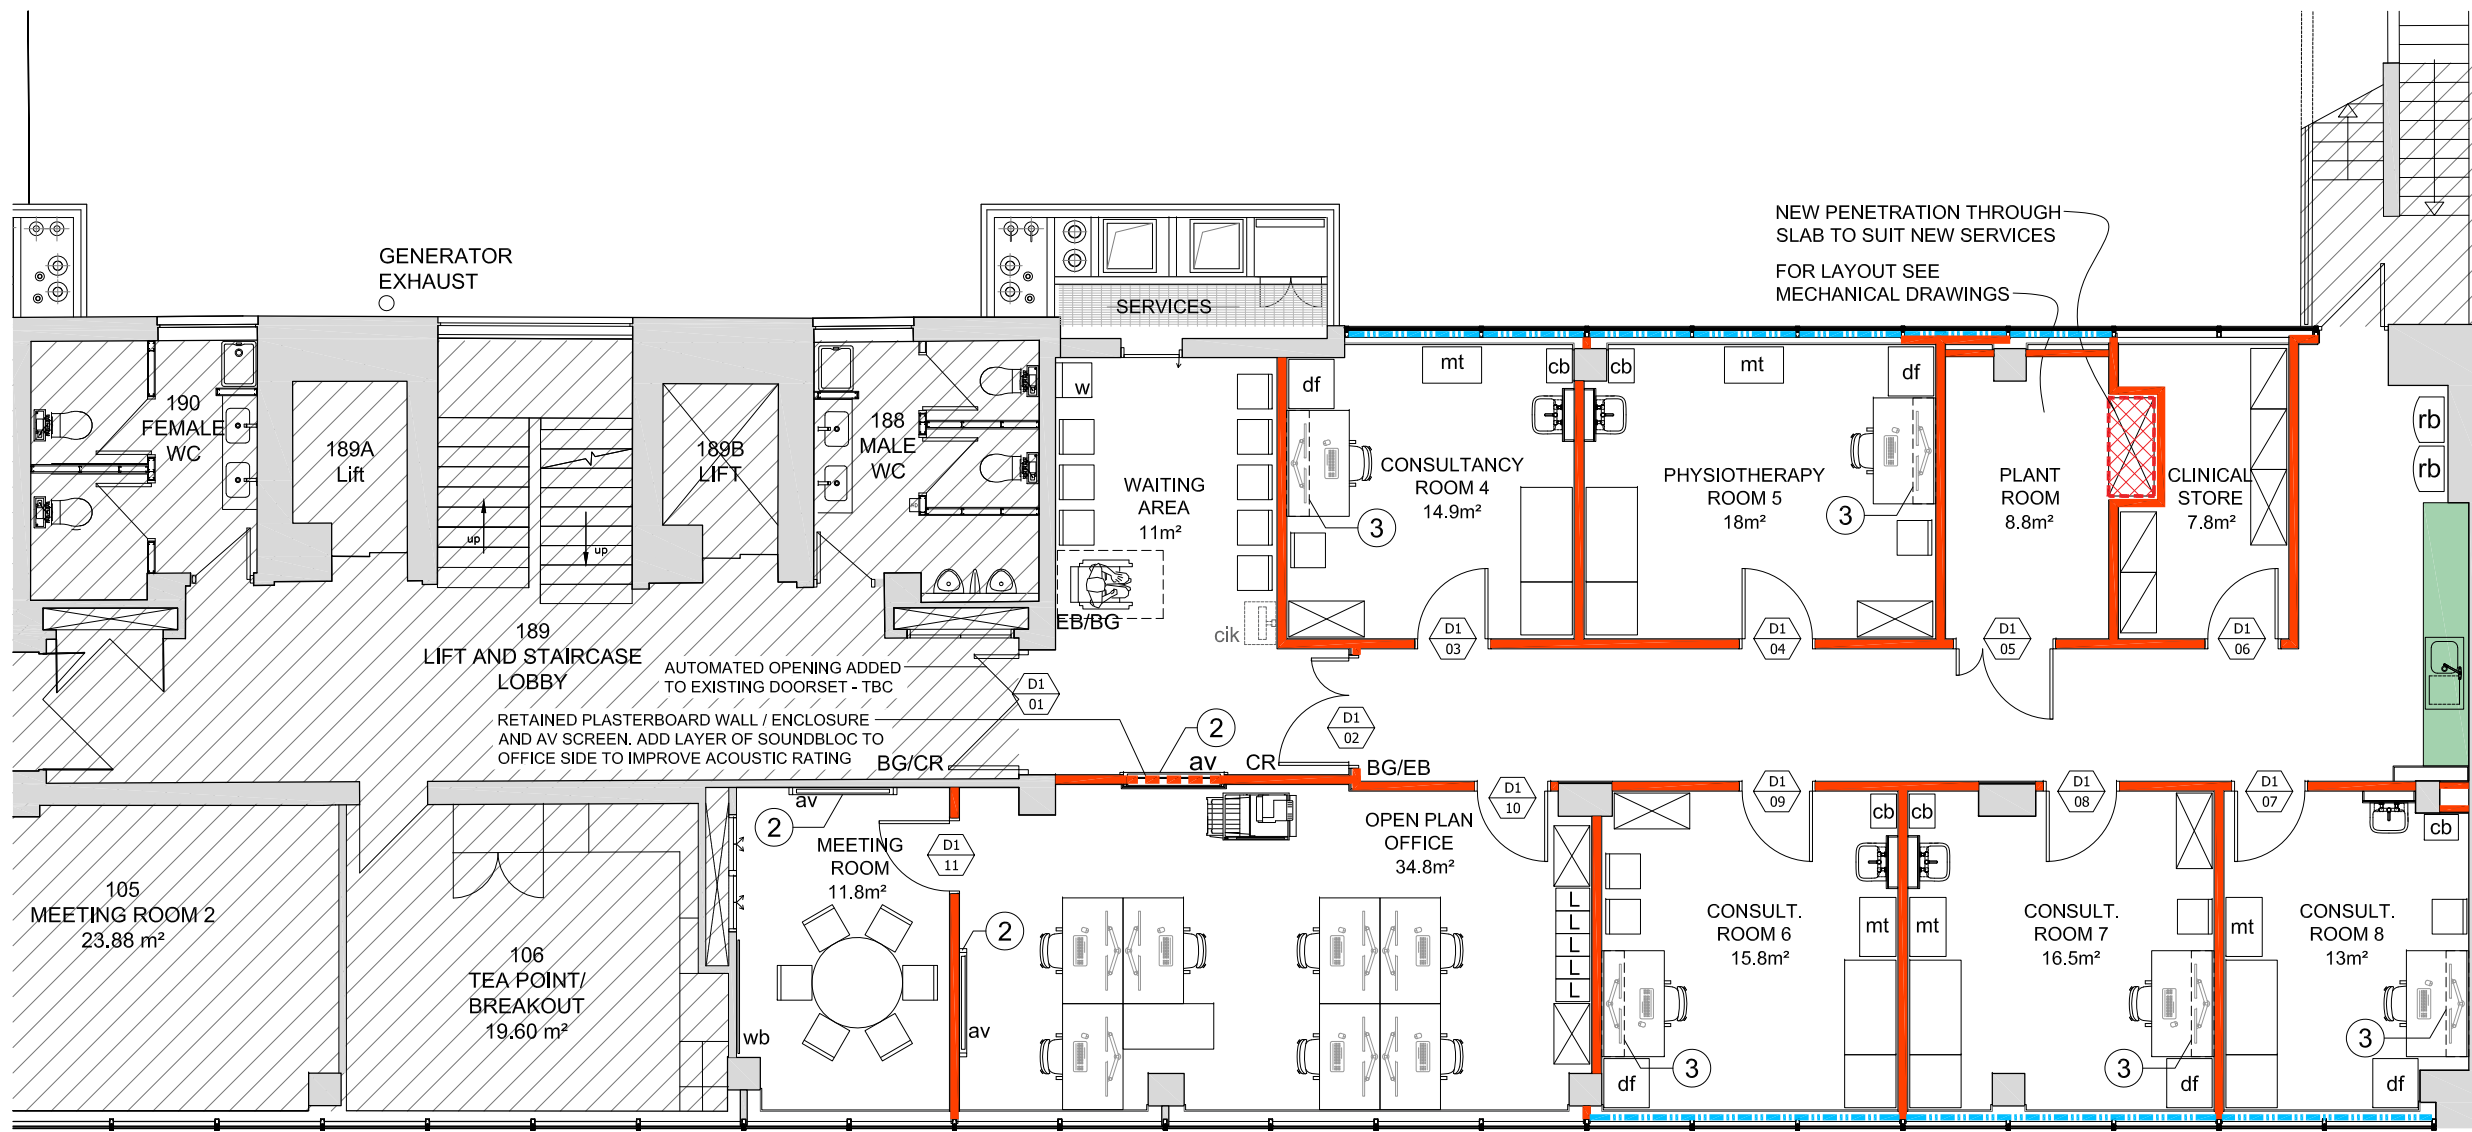

NEW PENETRATION THROUGH SLAB TO SUIT NEW SERVICES FOR LAYOUT SEE MECHANICAL DRAWINGS

GENERATOR EXHAUST

SERVICES

189 LIFT AND STAIRCASE LOBBY
AUTOMATED OPENING ADDED TO EXISTING DOORSET - TBC
RETAINED PLASTERBOARD WALL / ENCLOSURE AND AV SCREEN. ADD LAYER OF SOUNDBLOC TO OFFICE SIDE TO IMPROVE ACOUSTIC RATING

1 FIRST FLOOR PLAN AS PROPOSED 1:50



- LEGEND**
- AREA OUTSIDE SCOPE OF WORKS EXCEPT FOR MAKING GOOD IF DISTURBED
 - EXISTING DOORSET & REFERENCE
 - NEW DOORSET & REFERENCE
 - NEW SAFETY STATION
 - NEW PARTITION WALL
 - CR** CARD READER
 - EB** EXIT BUTTON
 - BG** EMERGENCY BREAK GLASS
 - av** NEW AV SCREEN
 - 2** CONTRACTOR TO ALLOW FOR NEW JOINERY / REVEAL / MODIFIED PARTITION TO RECESS AV SCREEN
 - NEW PRIVACY FILM
 - NEW TEA POINT TO INCLUDE WORKTOP, SPLASHBACK, BASE UNITS, WALL UNITS, SINK & DRAINER, L/L INTEGRATED FRIDGE AND ZIP TAP (OR SIMILAR).
 - 3** NEW WALL SHELVING
- FURNITURE (ALL RELOCATED FROM GIR)**
- 1400 x 800 WORKSTATION & OPERATOR CHAIR
 - HS01 - 1000w x 475d x 1800h
 - HS02 - 800w x 475d x 1800h
 - MS01 - 800w x 475d x 1100h
 - MULTI-FUNCTION DEVICE (LARGE)
 - MULTI-FUNCTION DEVICE (SMALL)
 - VISITOR CHAIR
 - DRUGS FRIDGE - 600w x 600d x (HEIGHT VARIES)
 - MEDICAL TROLLEY - 700w x 480d
 - CLINICAL BIN - 450w x 340d
 - RECYCLING BIN
 - EXAMINATION BED
 - MEETING TABLE AND CHAIRS
 - WATER STATION
 - CHECK IN KIOSK

PLANNING ISSUE

Rev	Description	Date
A	PLANNING ISSUE - UPDATED	15.05.2023
-	PLANNING ISSUE	05.05.2023



Job title
University College London
Bidborough House
38-50 Bidborough Street
London, WC1H 9BT

Drawing title
Workplace Health
First Floor Plan
As Proposed

Scale	Date	Drawn
1:50@A1/1:100@A3	April 23	MJR

ARCHITON LLP
 CHARTERED ARCHITECTS · DESIGN · PLANNING CONSULTANTS · DEVELOPMENT · BUILDING COST MANAGEMENT
 UPPER DECK 17A WEST STREET EPSOM KT18 7RL Email: info@architon.com TEL: 01372 745600

Drawing No	ARCHITON LLP certified to:
3360-P-16 A	BS EN ISO 9001 BS EN ISO 14001 IIP Accreditation