

GENERAL NOTES:

Planning Boundary shown is intended to align with proposed West End Project kerb extents along High Holborn. Post-submission amendment to as-built kerb line may be required.

The internal layouts within office floor space, residential apartments and ancillary areas of buildings are indicative and will be subject to design development.

The precise location of walls, internal doors, columns, risers and the detailed layout of office, bathroom and kitchen areas will be the subject of non-material changes and may vary from the internal layouts set out in these plans.

These minor alterations will not affect the position and arrangements of external doors and windows nor will they affect the relative relationship between habitable rooms and windows.


Landscape proposals are indicative only, refer to Landscape drawings for details.

Plant layouts are indicative only.

All materials shown or highlighted are indicative only and may be subject to changes made during detailed design development.

Museum Street landscape proposals are indicative.

- Materials Key**
1. Glass-Reinforced Concrete Fins
 2. Glass-Reinforced Concrete Ribbed Panels
 3. Metal Framed Windows
 4. Metal Balustrade
 5. Metal-Framed Full Height Glazing
 6. Metal-Framed Shopfront
 7. Architectural Metalwork Screen to UKPN
 8. Glass-Reinforced Concrete Smooth Panels
 9. Architectural Louvre to Retail
 10. GRC-Cled Curtain Wall
 11. Air Vent (Same Facade Material)
 12. Stone Plinth / Footing
 13. Plant Enclosure - Wire Rope Mesh with Climbers

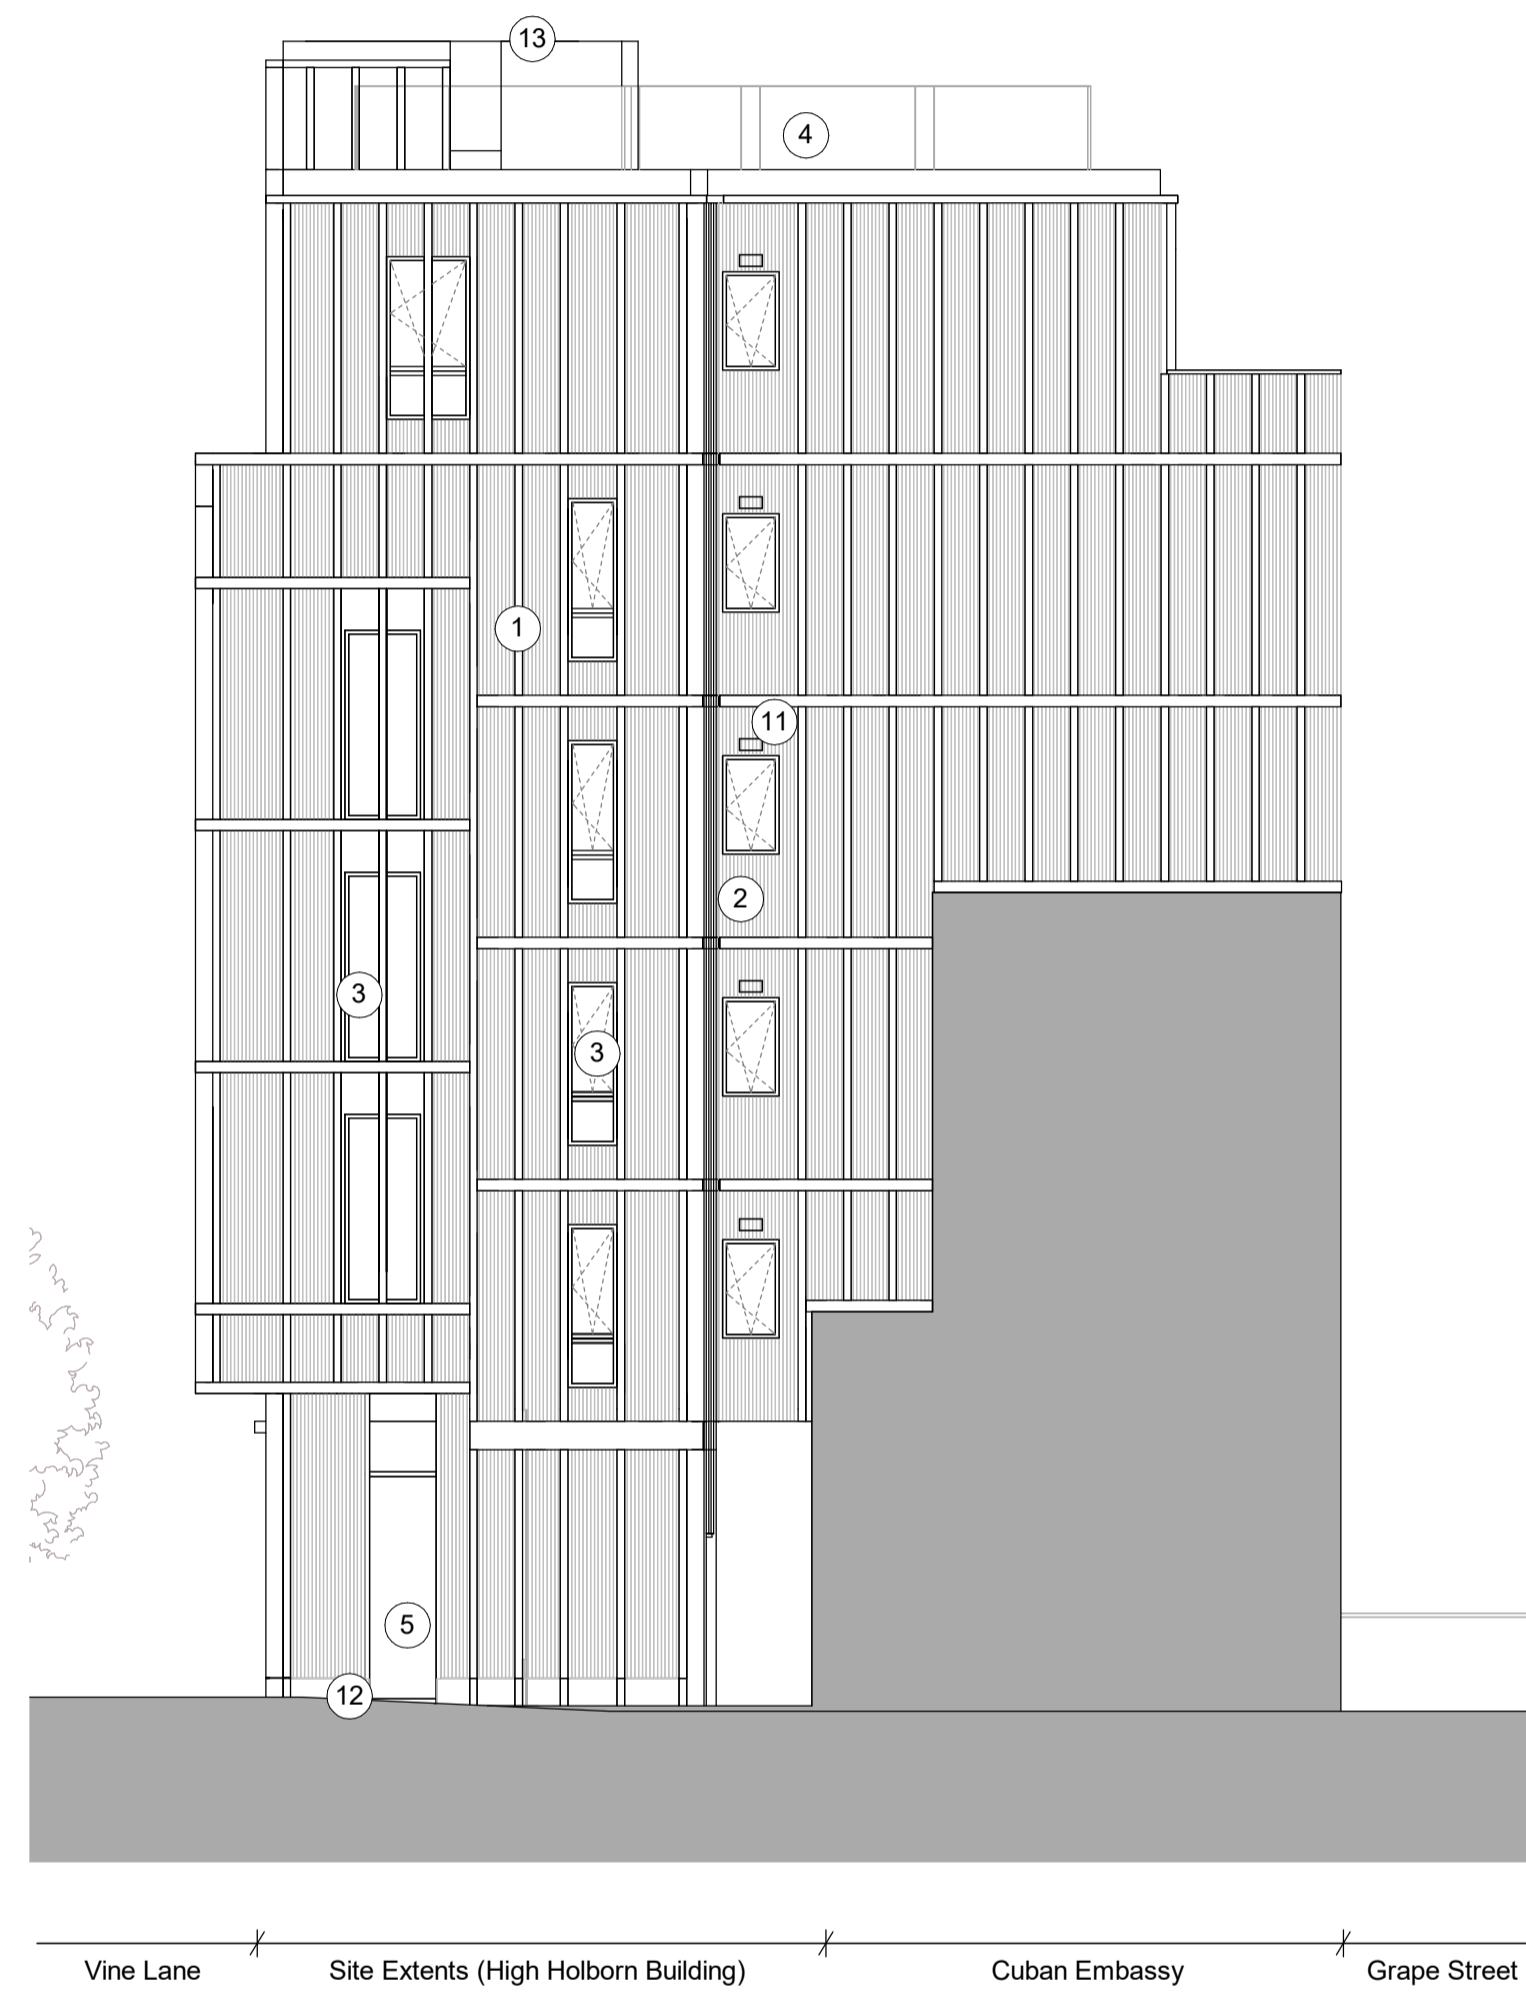

2 High Holborn Building - Proposed North Elevation
1 : 100



1 High Holborn Building - Proposed East Elevation (Vine Lane)
1 : 100



B	24.05.23	IM	Issued for Planning
A	01.06.22	IM	Issued for Planning Addendum
-	22.03.21	FA	Issued for Planning

PLANNING

rev	date	author / check	comments
DSDHA			
357 Kennington Lane London SE11 5QY			
T 020 7703 3555			
F 020 7703 3890			
E info@dshda.co.uk			
W www.dshda.co.uk			
project			
Museum Street and West Central Street			
London, WC1A 1JR			
drawing title			
High Holborn Building - East and North Elevations			
drawn	size	date	scale
FA	A1	02/01/21	As indicated
drawing number			revision
295A_P30.131			B
REPORT DISCREPANCIES DO NOT SCALE FROM THIS DRAWING COPYRIGHT DSDHA		USE LATEST REVISION CHECK DIMENSIONS ON SITE	