


© BOWKER SADLER PARTNERSHIP LIMITED  
 ■ THIS DRAWING IS THE SUBJECT OF COPYRIGHT WHICH VESTS IN BOWKER SADLER PARTNERSHIP LIMITED. IT IS AN INFRINGEMENT OF COPYRIGHT TO REPRODUCE THIS DRAWING, BY WHATEVER MEANS, INCLUDING ELECTRONIC, WITHOUT THE EXPRESS WRITTEN CONSENT OF BOWKER SADLER PARTNERSHIP LIMITED WHICH RESERVES ALL ITS RIGHTS.  
 BOWKER SADLER PARTNERSHIP LIMITED ASSERTS ITS RIGHTS TO BE IDENTIFIED AS THE AUTHOR OF THIS DESIGN.  
 ■ REPORT ERRORS & OMISSIONS TO ARCHITECT.  
 ■ CHECK ALL DIMENSIONS ON SITE.  
 ■ DRAWING TO BE READ IN CONJUNCTION WITH THE HEALTH AND SAFETY PLAN AND ALL RELEVANT RISK ASSESSMENTS.

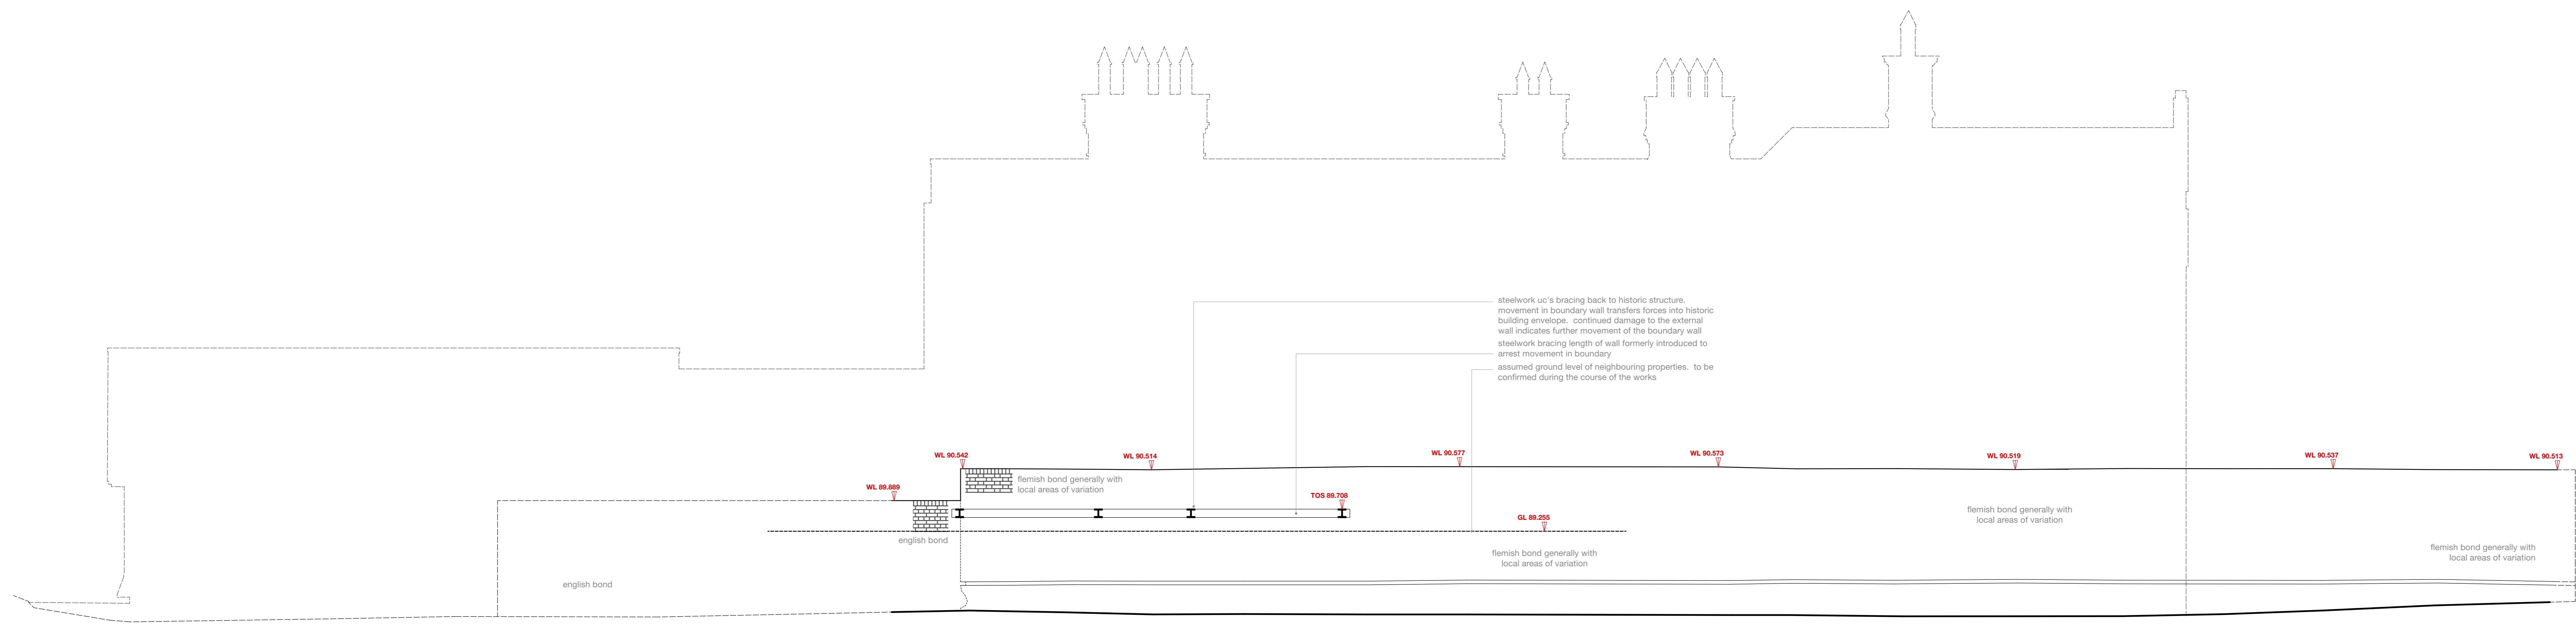

North Wall Elevation

DATUM 83.000

REV A 14 Apr 2023 GM:G  
 First issue of drawing marked as Revision A

REV	DATE	DRN	CHKD

**PROJECT**  
**The Hoo: Scheme 2**  
**17 Lyndhurst Gardens,**  
**Hampstead, London**  
 Returning A Grand Victorian House to Private Domestic Accommodation  
 NW3 5NU

**CLIENT**  
**Mr and Mrs Yu**  
 REPRESENTED BY  
**JAGA Developments (London)**

**DRAWING**  
**North and West Elevations**  
**as Existing**

SCALE	SHEET SIZE	DRAWN	CHECKED	DATE
1:50	A0	GM:G		Oct 2019

**BOWKER SADLER ARCHITECTURE**  
 A: Hatherlow House, Hatherlow, Romley, Stockport SK8 3DY  
 T: 0161 406 7333  
 E: info@bowker-sadler.co.uk  
 W: www.bowker-sadler.co.uk

JOB No.	DRAWING No.	REVISION
19013	1042	A
STATUS FOR PLANNING		