




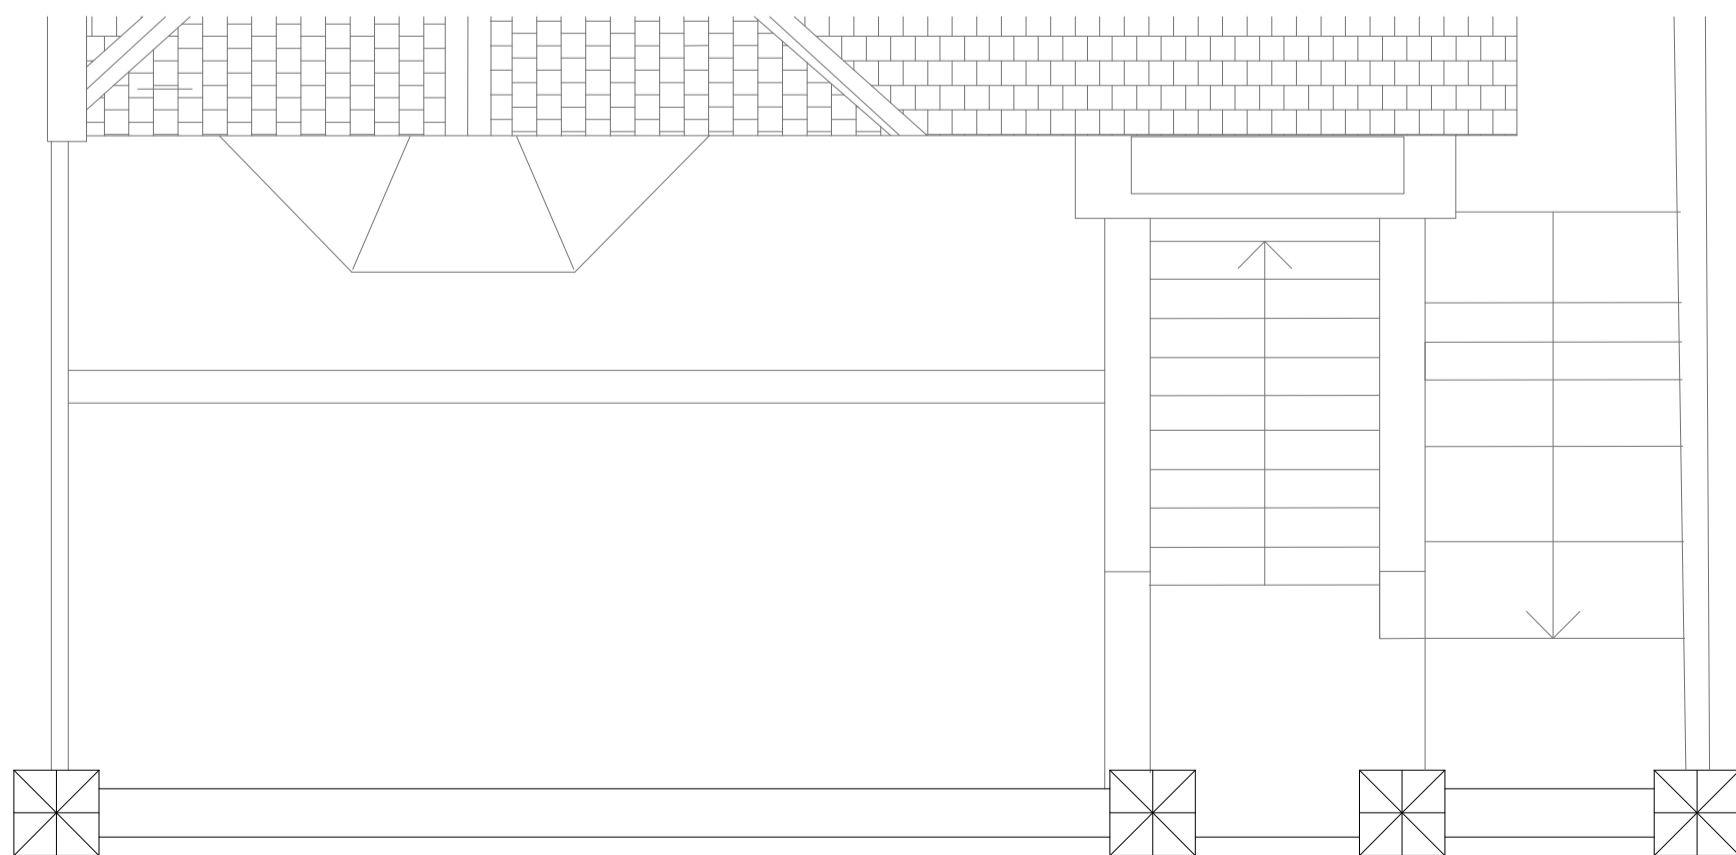

1 - Existing - Front Elevation  
Scale 1:50

 

2 - Existing - Front garden Plan  
Scale 1:50

 

5 Tanza Road NW3 2UA London

EXISTING - Plan and Elevation

Luke and Carlote B-J

1:50 @A2

June 2023

E-001

Notes