
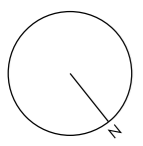


PROJECT 93A CAMDEN MEWS, NW1 9BU

DRAWING TITLE EXISTING GROUND FLOOR PLAN

DRAWING NO. 1027_100_001 REV. -

SCALE 1:50 @ A3 DATE JUNE 2023


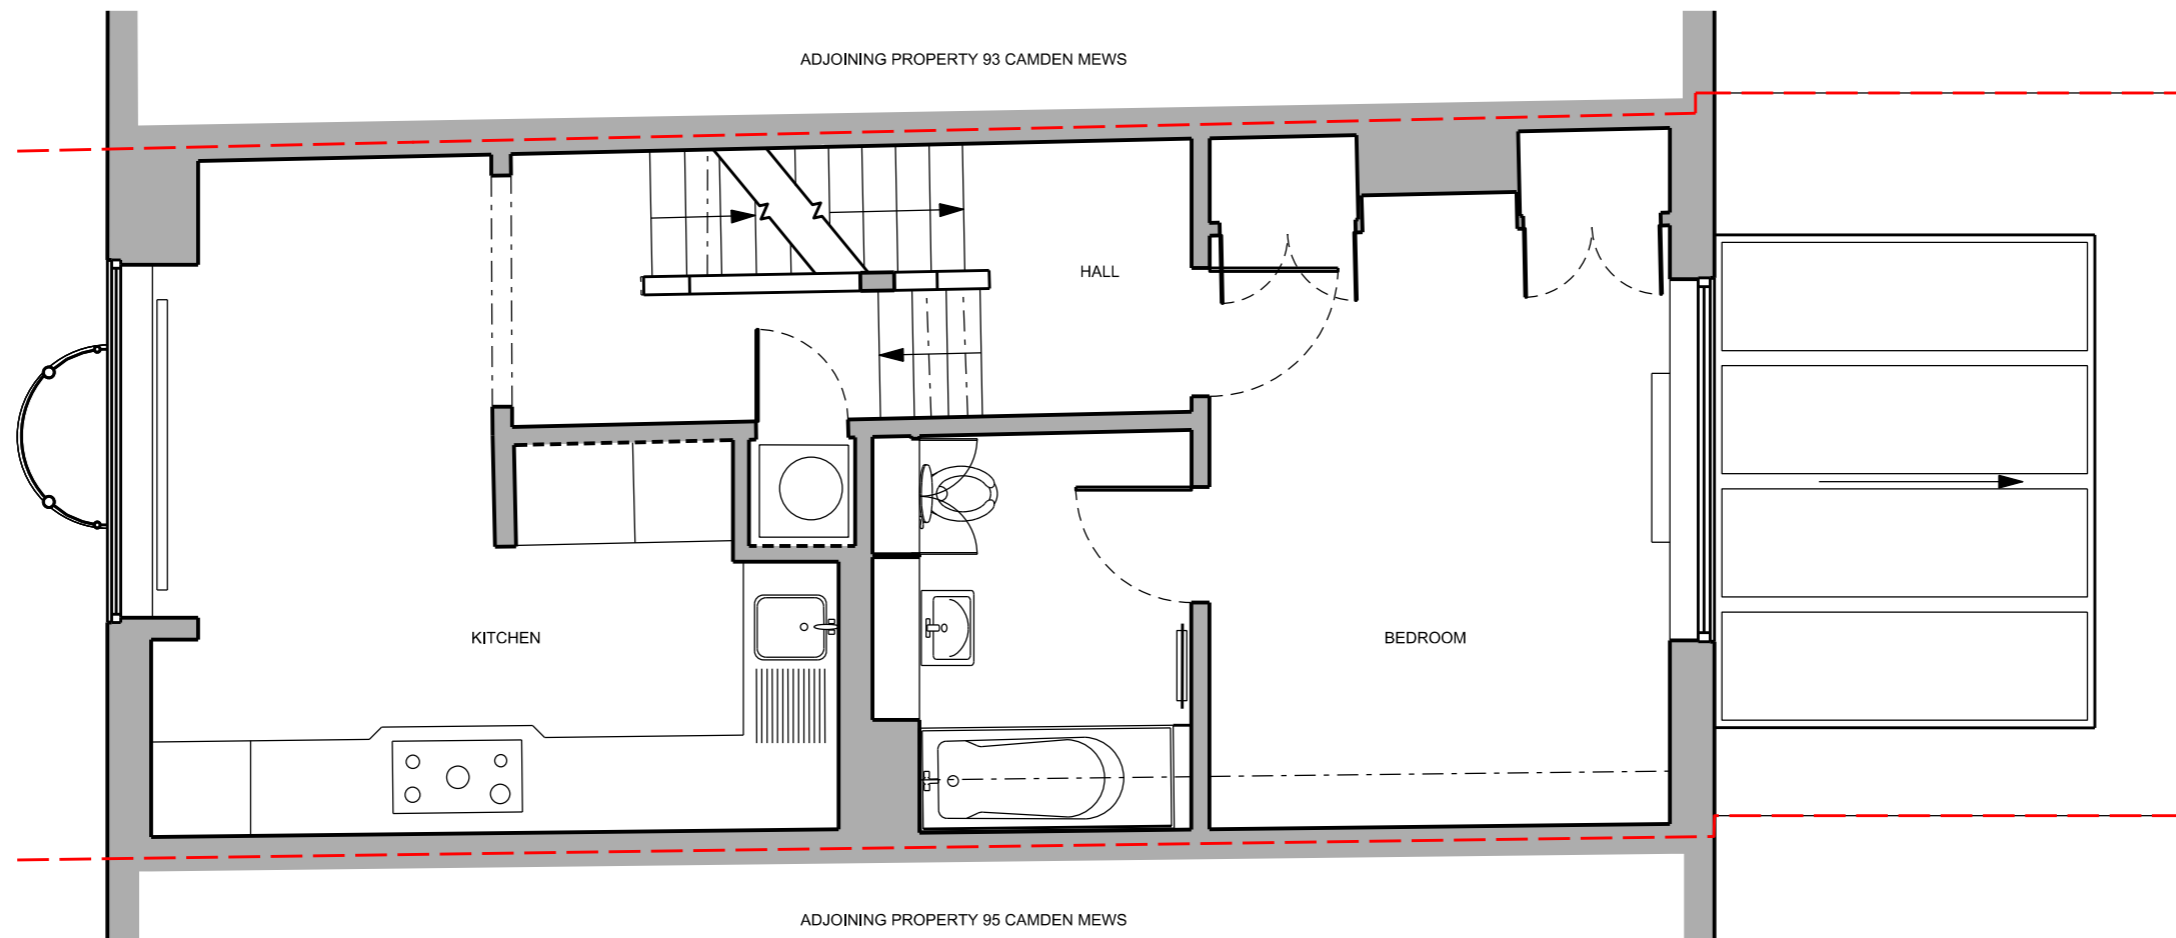


PROJECT 93A CAMDEN MEWS, NW1 9BU

DRAWING TITLE EXISTING FIRST FLOOR PLAN

DRAWING NO. 1027_100_002 REV. -

SCALE 1:50 @ A3 DATE JUNE 2023

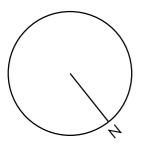
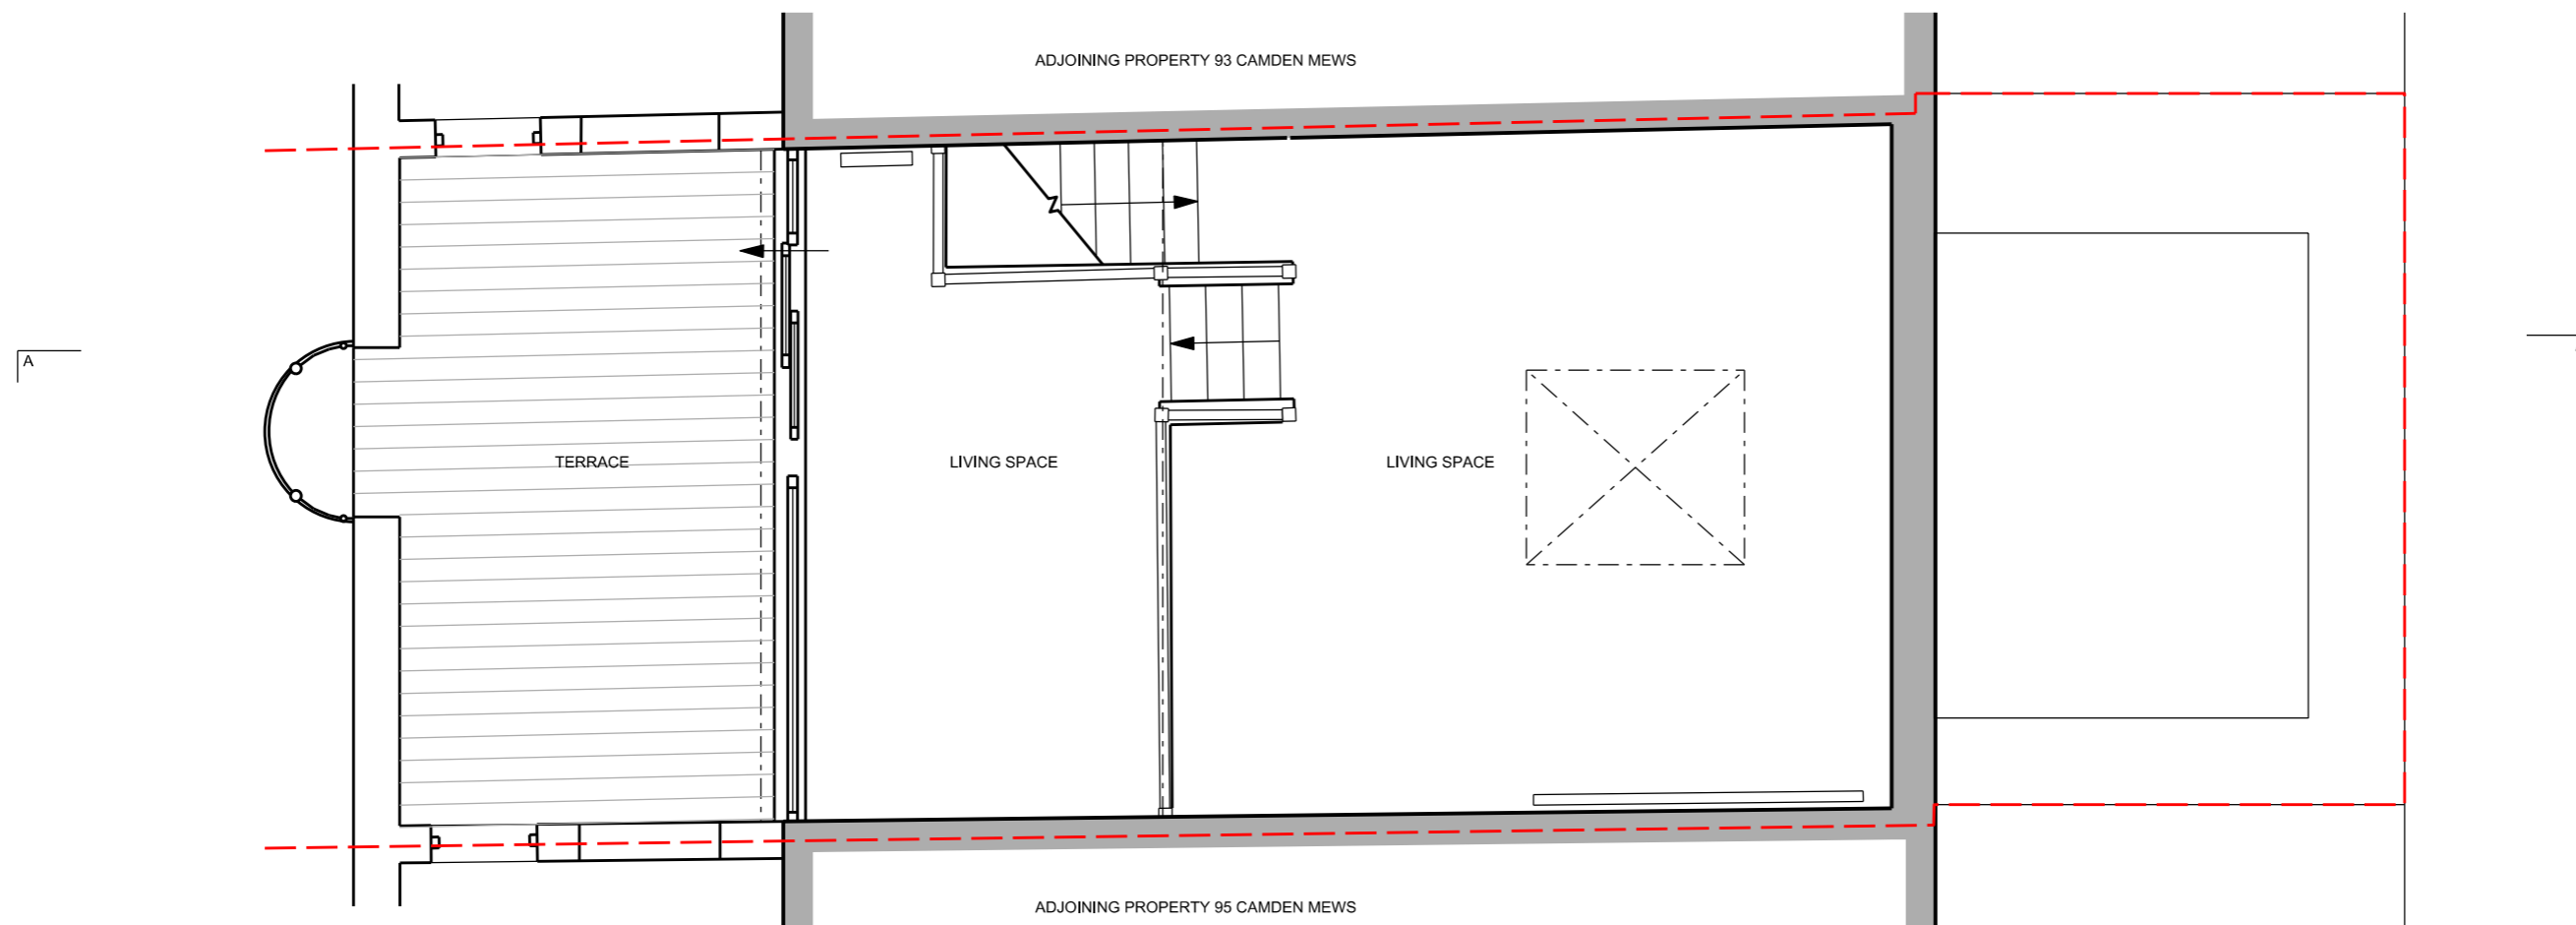


PROJECT 93A CAMDEN MEWS, NW1 9BU

DRAWING TITLE EXISTING SECOND FLOOR PLAN

DRAWING NO. 1027_100_003 REV. -

SCALE 1:50 @ A3 DATE JUNE 2023

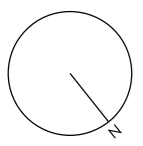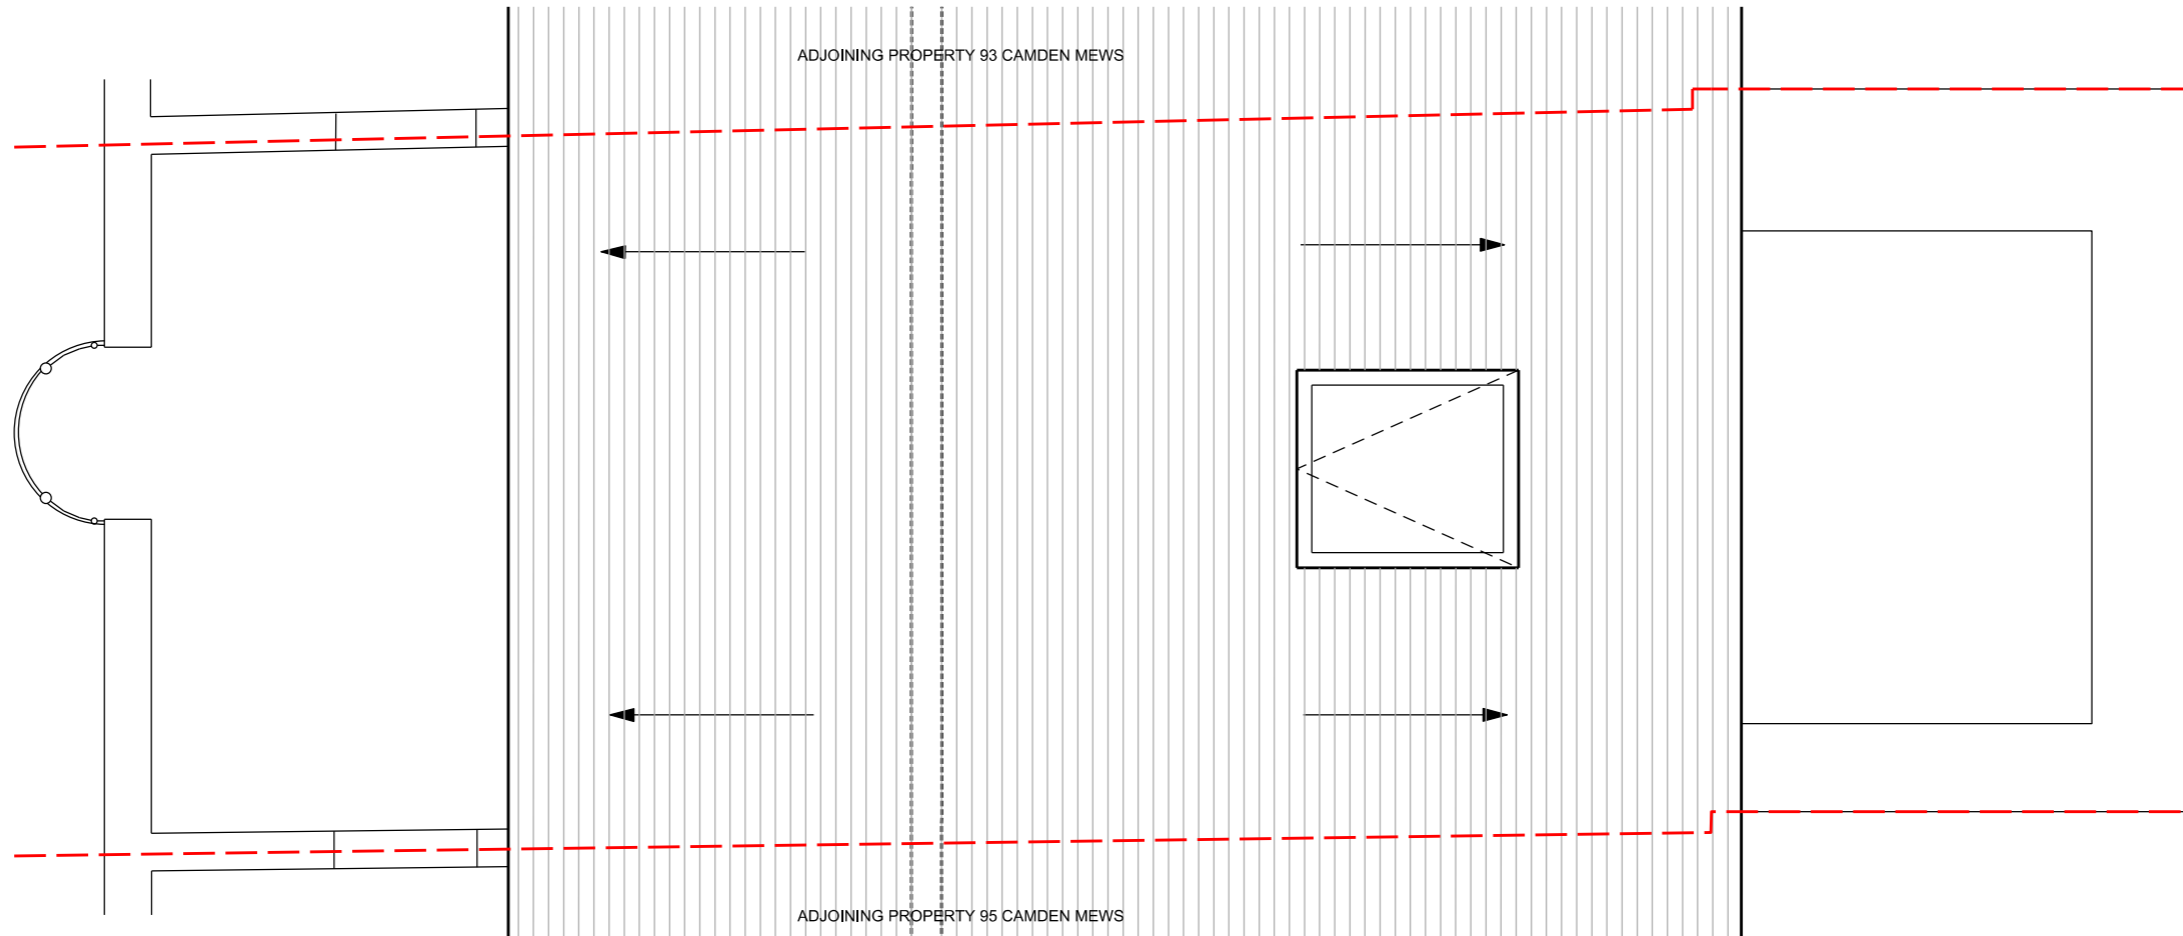

PROJECT 93A CAMDEN MEWS, NW1 9BU

DRAWING TITLE EXISTING ROOF PLAN

DRAWING NO. 1027_100_004 REV. -

SCALE 1:50 @ A3 DATE JUNE 2023