
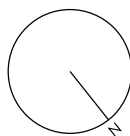


PROJECT 93A CAMDEN MEWS, NW1 9BU

DRAWING TITLE PROPOSED GROUND FLOOR PLAN

DRAWING NO. 1027_100_101 REV. -

SCALE 1:50 @ A3 DATE JUNE 2023


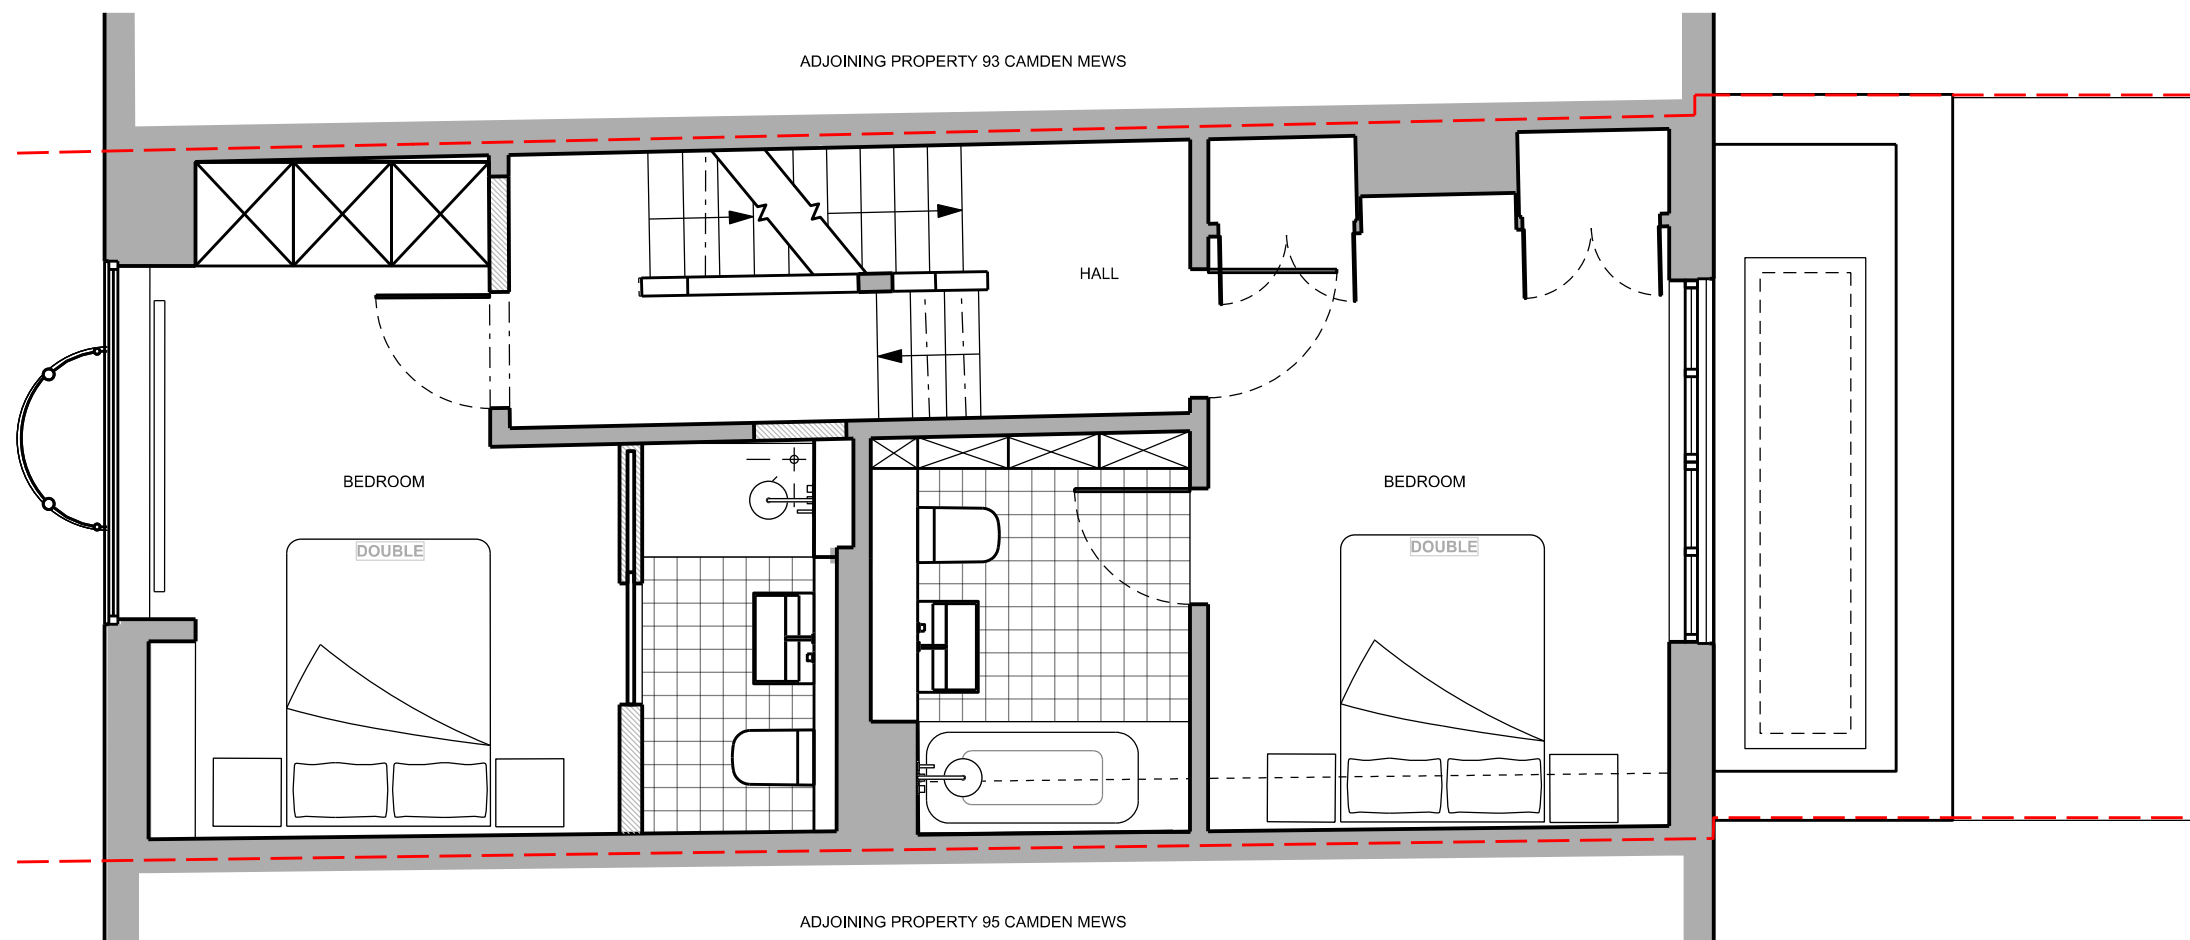


PROJECT 93A CAMDEN MEWS, NW1 9BU



DRAWING TITLE PROPOSED FIRST FLOOR PLAN

DRAWING NO. 1027_100_102 REV. -

SCALE 1:50 @ A3 DATE JUNE 2023

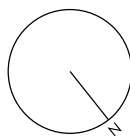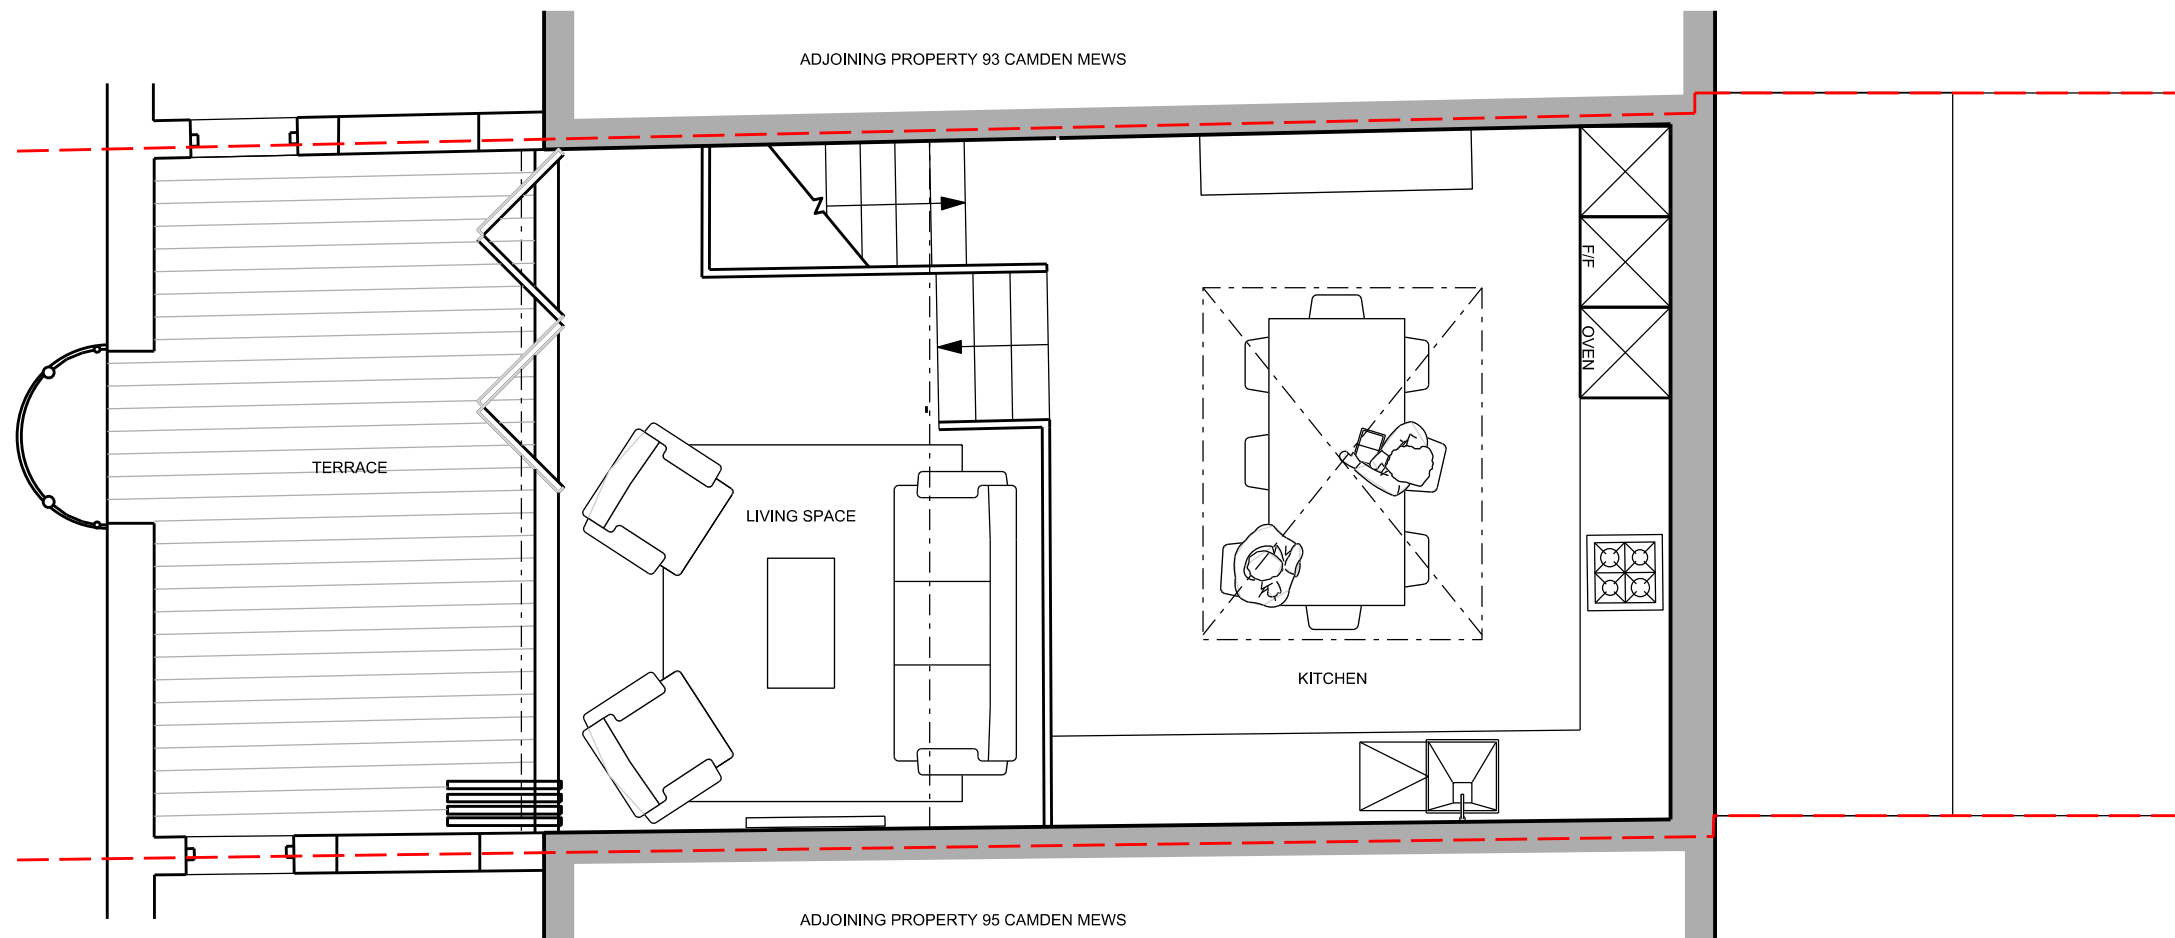

PROJECT	93A CAMDEN MEWS, NW1 9BU
DRAWING TITLE	PROPOSED SECOND FLOOR PLAN
DRAWING NO.	1027_100_103 REV. -
SCALE	1:50 @ A3
DATE	JUNE 2023

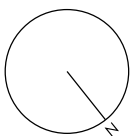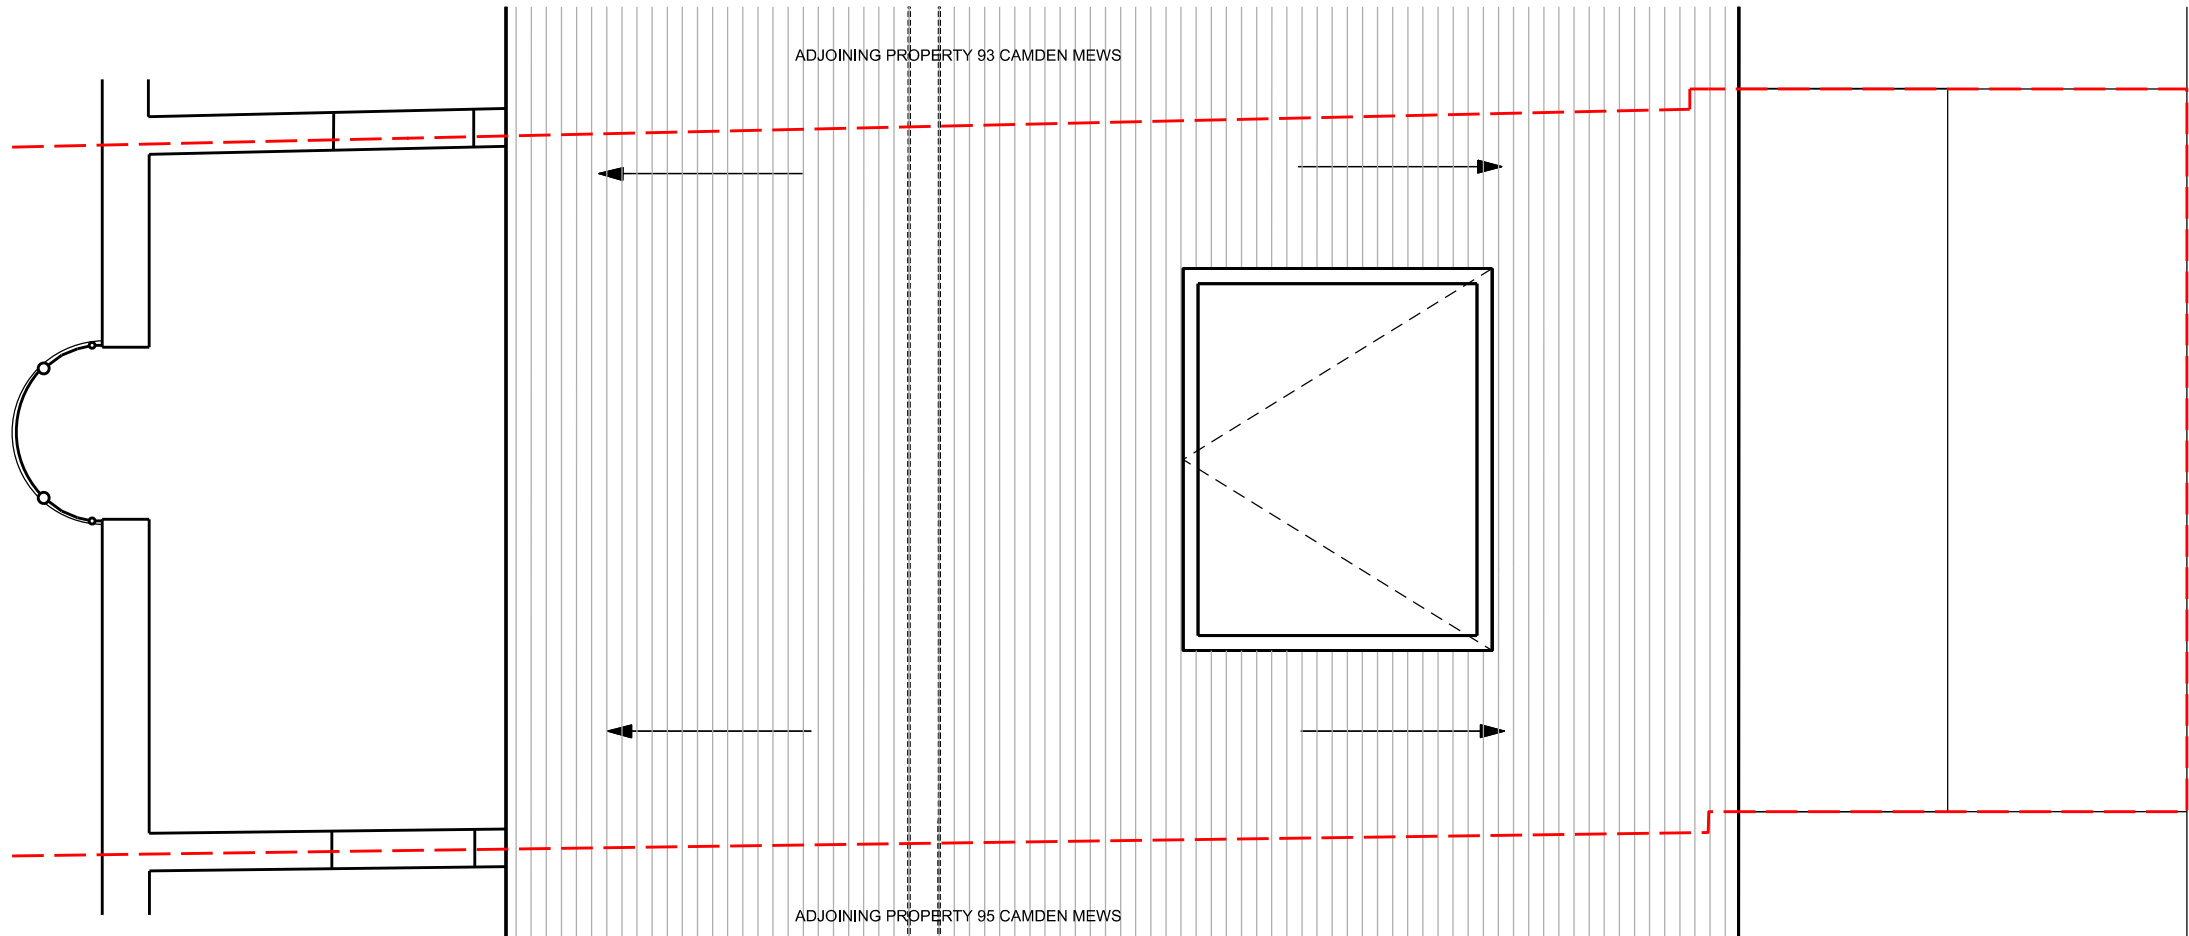

PROJECT	93A CAMDEN MEWS, NW1 9BU
DRAWING TITLE	PROPOSED ROOF PLAN
DRAWING NO.	1027_100_104 REV. -
SCALE	1:50 @ A3
DATE	JUNE 2023