


NO. 93

NO. 93A

NO. 95

EXISTING SOUTH (STREET) ELEVATION

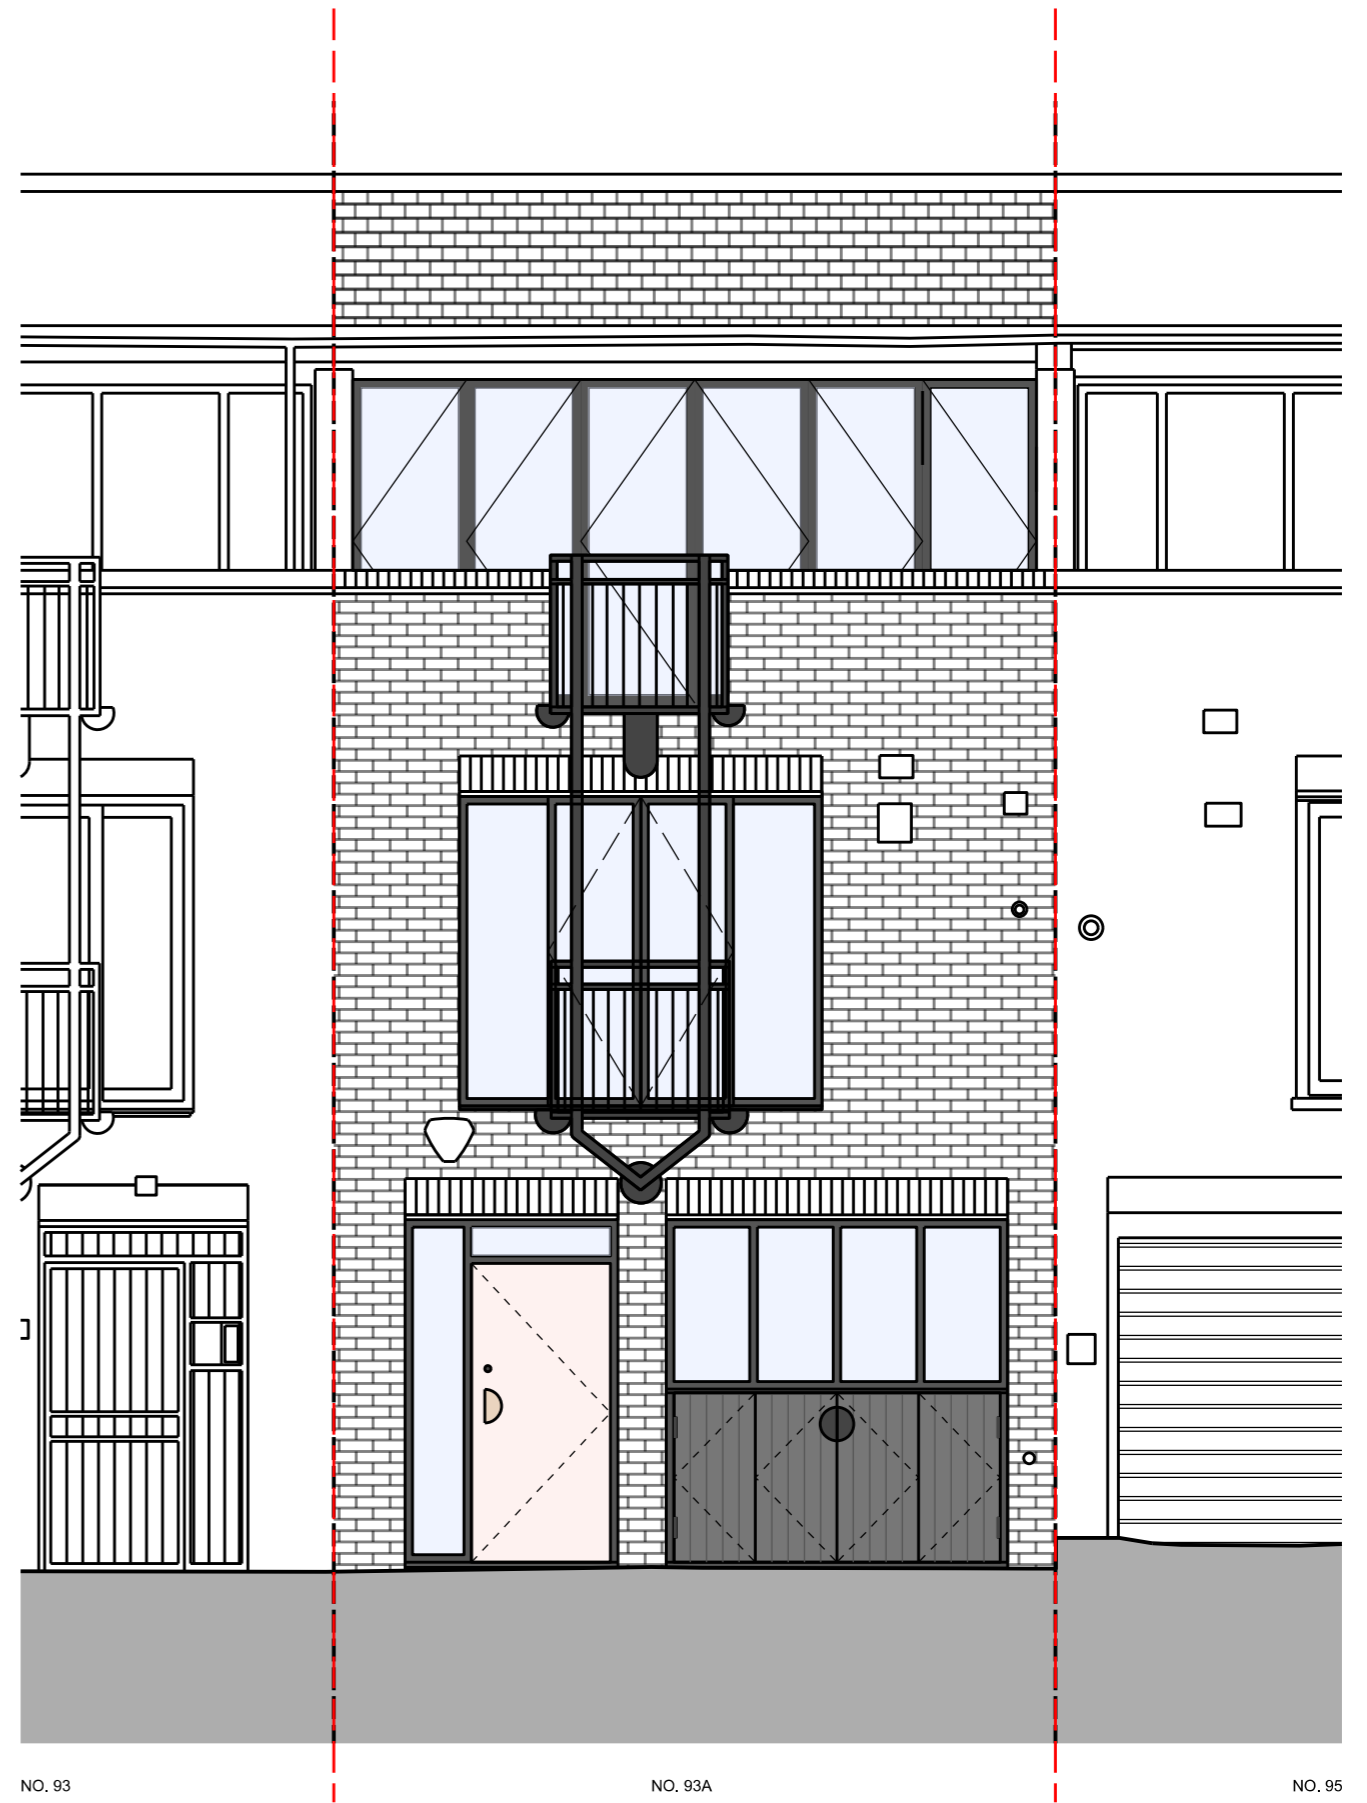

NO. 93

NO. 93A

NO. 95

EXISTING SOUTH (STREET) ELEVATION



PROJECT 93A CAMDEN MEWS, NW1 9BU

DRAWING TITLE EXISTING & PROPOSED SOUTH ELEVATION

DRAWING NO. 1027\_200\_001 REV. -

SCALE 1:50 @ A3 DATE JUNE 2023