


NO. 95

NO. 93A

NO. 93

EXISTING NORTH (GARDEN) ELEVATION

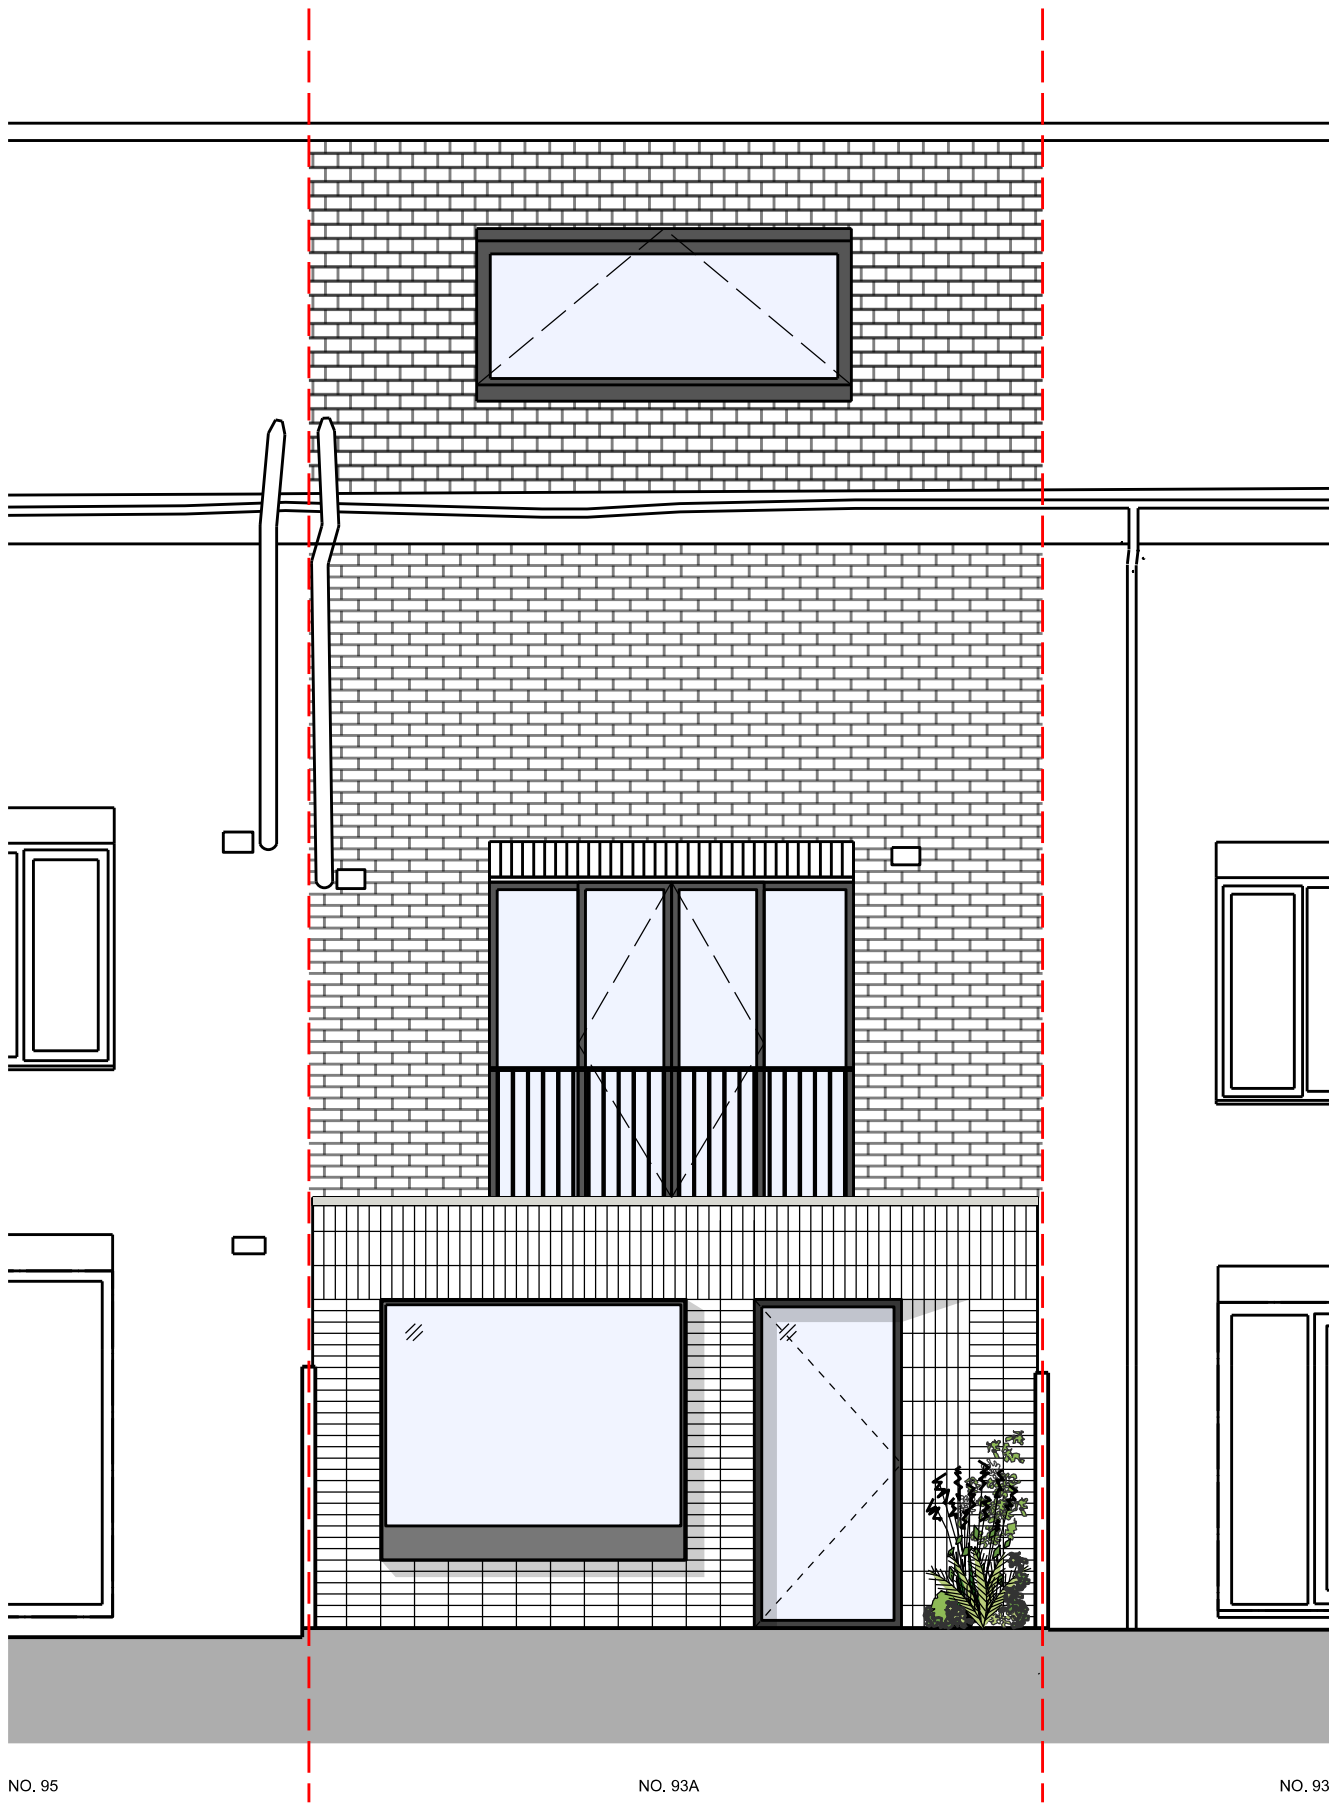

NO. 95

NO. 93A

NO. 93

EXISTING NORTH (GARDEN) ELEVATION



PROJECT 93A CAMDEN MEWS, NW1 9BU

DRAWING TITLE EXISTING & PROPOSED NORTH ELEVATION

DRAWING NO. 1027_200_002 REV. -

SCALE 1:50 @ A3 DATE JUNE 2023