


01 PROPOSED FRONT ELEVATION
scale 1:100



02 PROPOSED REAR ELEVATION
scale 1:100

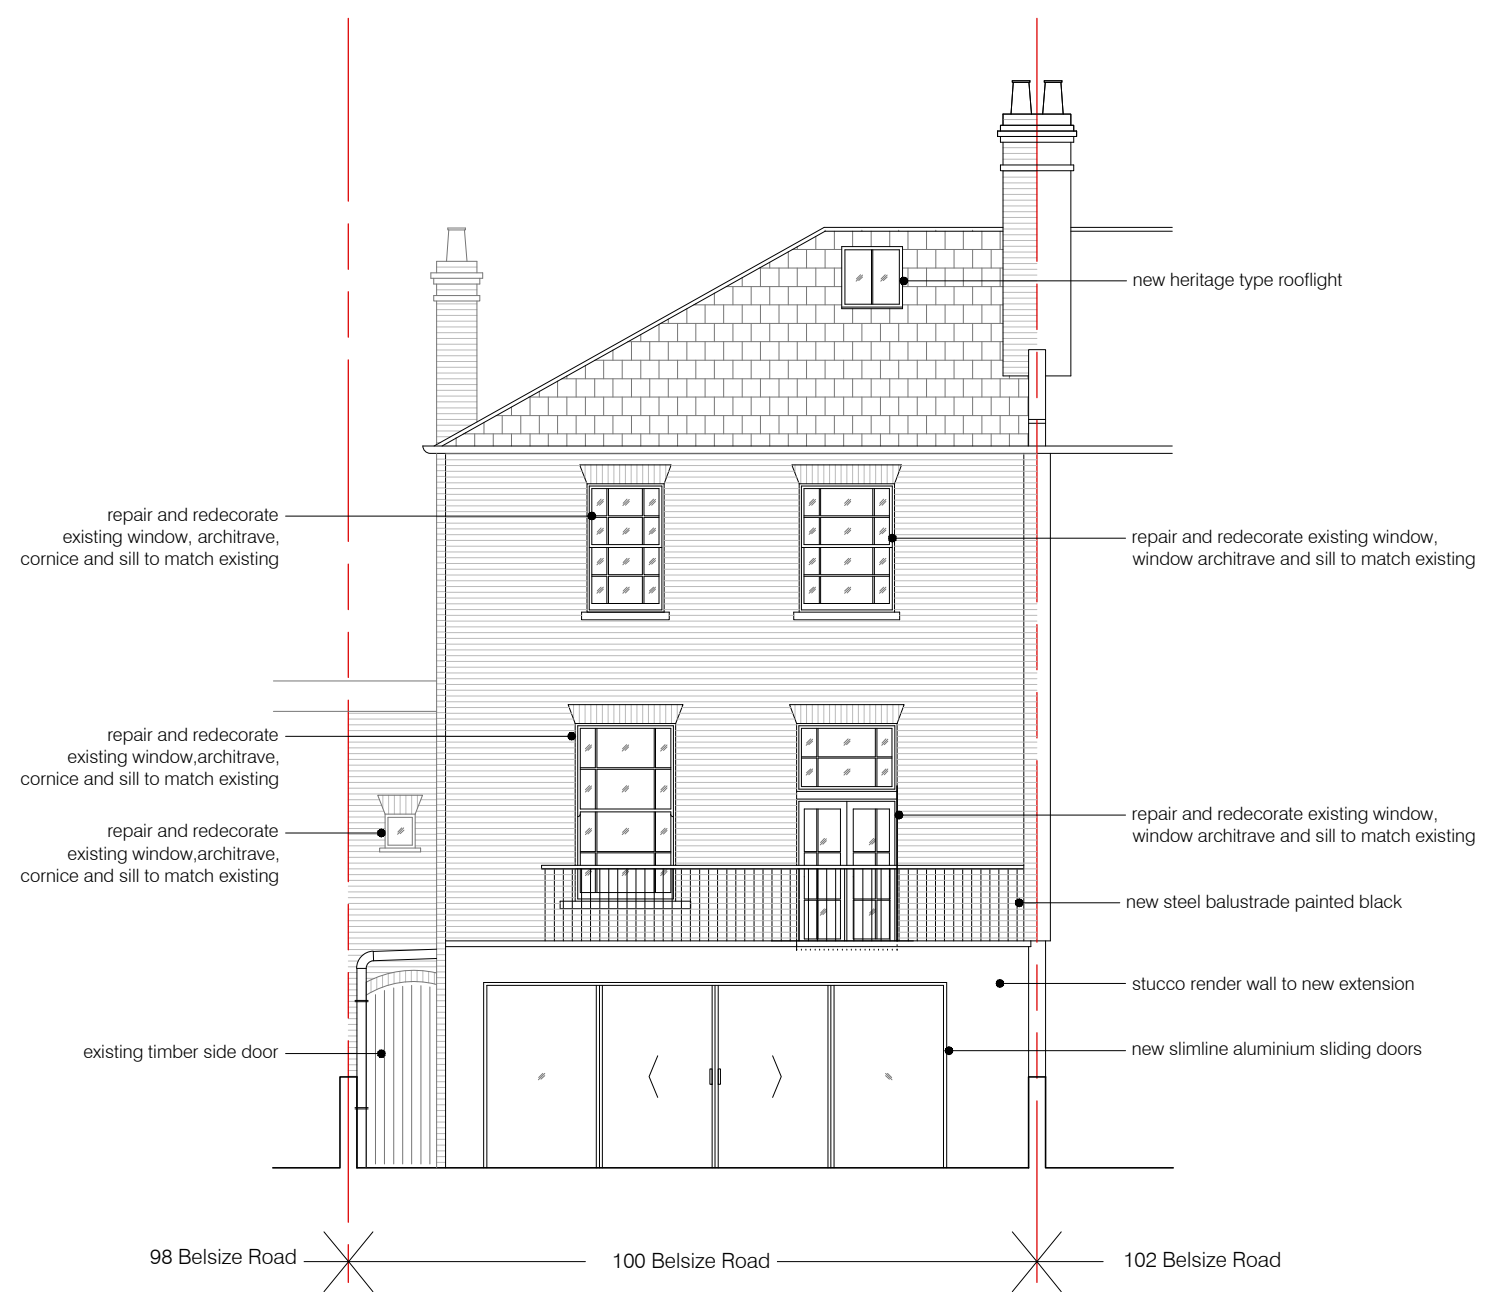

- KEY:
- existing walls and partitions
 - new walls
 - existing partitions demolished

project
100 BELSIZE ROAD LONDON NW6 4TG

BRIAN O'REILLY ARCHITECTS
31 Oval Road, London, NW1 7EA +44 (0)20 7267 1184
www.brianoreillyarchitects.com mail@brianoreillyarchitects.com

status / number
PLANNING/561-200-P

scale
1:100 @ A3
drawing
PROPOSED FRONT AND REAR ELEVATION
date
19.06.2023