


These plans are project and site specific and shall only be used for their intended purpose unless otherwise permitted in written consent of Brian O'Reilly Architects

All dimensions shown are indicative and must be double checked on site by contractor. Any inconsistencies found must be reported to Brian O'Reilly Architects.

DO NOT SCALE FROM THE DRAWING

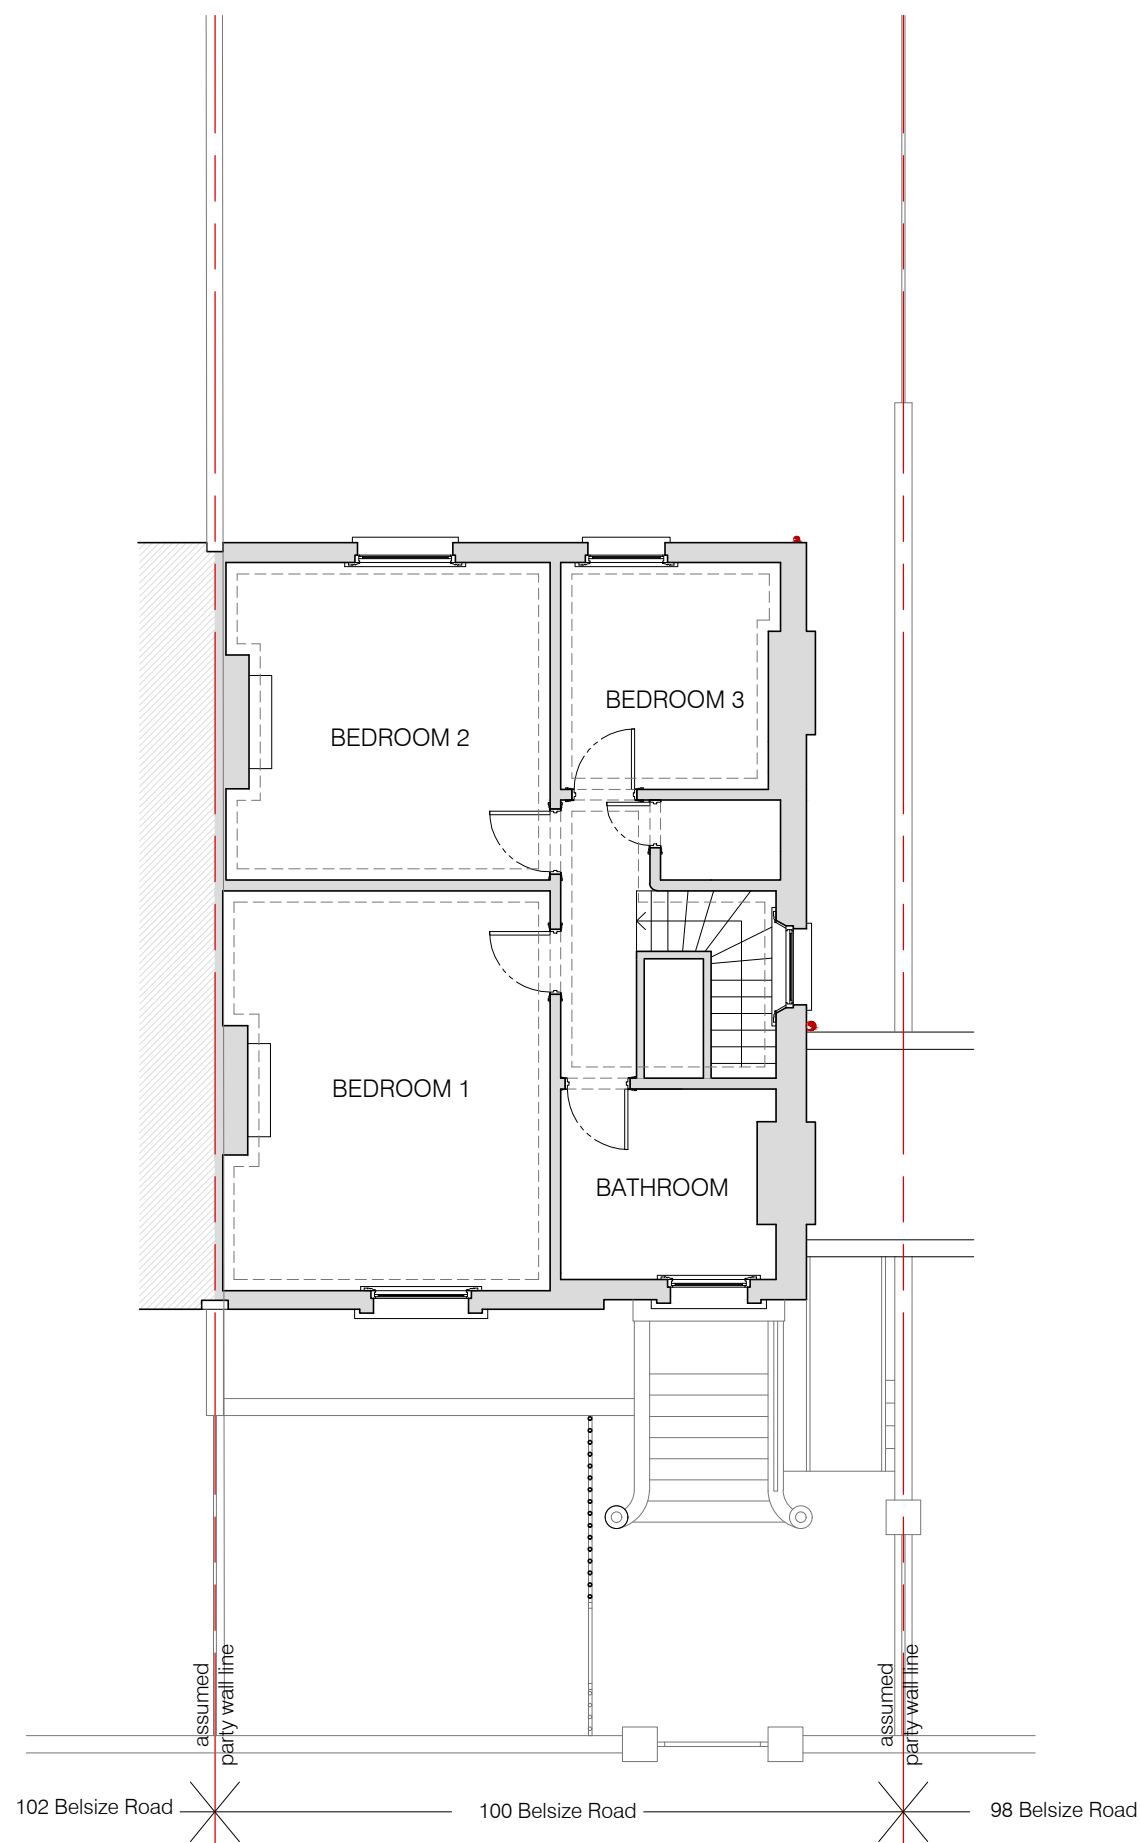

01 EXISTING FIRST FLOOR PLAN  
scale 1:100



project  
100 BELSIZE ROAD LONDON NW6 4TG

**BRIAN O'REILLY ARCHITECTS**  
31 Oval Road, London, NW1 7EA +44 (0)20 7267 1184  
www.brianoreillyarchitects.com mail@brianoreillyarchitects.com

status / number  
PLANNING/561-102-E 1:50 @ A3

drawing  
EXISTING FIRST FLOOR PLAN  
date  
19.06.2023