

General Notes

The data contained in this document includes proprietary rights of Mæ. Any party in receipt of the document shall receive and hold the same in confidence and agrees not to duplicate or otherwise reproduce the document in whole or in 10. This drawing may contain colour data. Please refer to part, nor disclose the contents of the same without the written consent of Mæ.

Notes:


- 1. Measurements are based on metric system.
 contractor.

 2. All levels are in meters to Ordnance Datum Newlyn (ODN)
 13. Also refer to accompanying Mæ Schedules and drawings.
- All levels are in meters to ordinance Datum New, unless noted otherwise.
 Do not scale off the drawing and CAD file.
 All shown figure dimensions are to be followed.
- 5. Do not use for construction unless expressly permitted.
- 6. This drawing shows design intent only. 7. Contractor should verify all conditions, levels and
- dimensions on site and notify contract administrator of any variations from dimensions before construction and/or
- fabrication. 8. Any discrepancies on this drawing should be reported to
 Mæ before proceeding to fabrication.

9. Drawings to be read in conjunction with all relevant documents, which include but are not exhaustive - MEP, Structures, shop/fabrication drawings and CDM documents. original electronic document. 11. These are architectural drawings only. Refer to consultant drawings for further information. 12. Existing buildings to be measured on site and confirmed by

(06)

Date	Description	
16.08.19	For Planning	
25.02.20		
	Date 16.08.19 25.02.20	

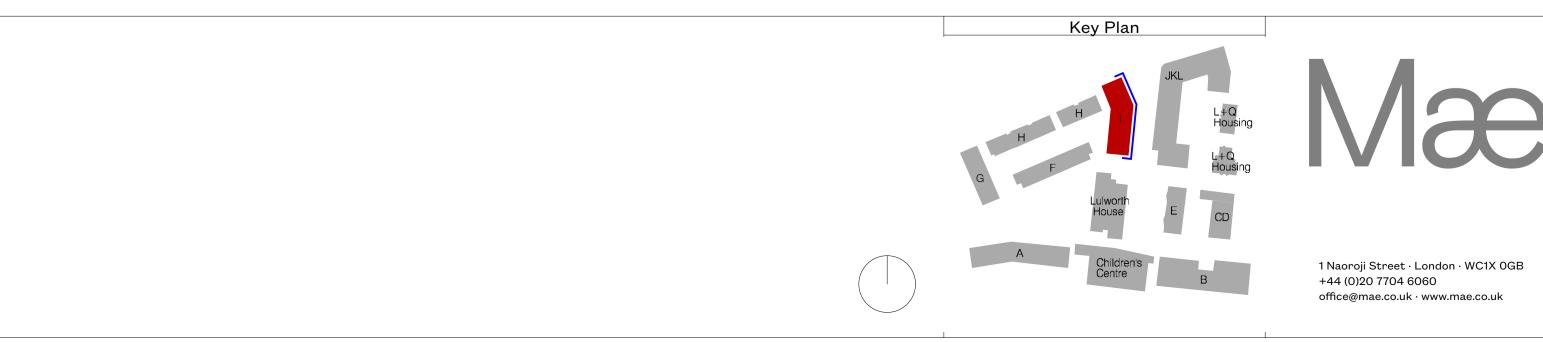

Building I Elevation - East 1:100

CLIENT				
Camden				
Camden				
Agar Grove				
PROJECT NO.		STAGE		
1901				
DRAWING NAME				
East Elevation				
SCALE		DATE		
1:100 @ A1		25/02/2020		
DRAWN BY	CHECKED BY	REV / STATU	S	
WB	MP	P02	FOR PLANNING	
DRAWING NO.				
1901-07-313				