


Copyright Hawkins\Brown Architects
No implied licence exists. This drawing should not be used to calculate areas for the purposes of valuation. Do not scale this drawing. All dimensions to be checked on the site by the contractor and such dimensions to be their responsibility. All work must comply with relevant British Standards and Building Regulations requirements. Drawing errors and omissions to be reported to the architect. To be read in conjunction with Architect's specification and other consultant information.

Rev	Description	Date
P1	Issued for Planning Condition Discharge	07/08/21
P2	Issued for Planning condition discharge	09/11/21
P3	ASPP size and enclosure updated, MVHR terminals and bird boxes moved as detailed	06/10/22
P4	Issued for Minor Material Amendment S73	25/01/23

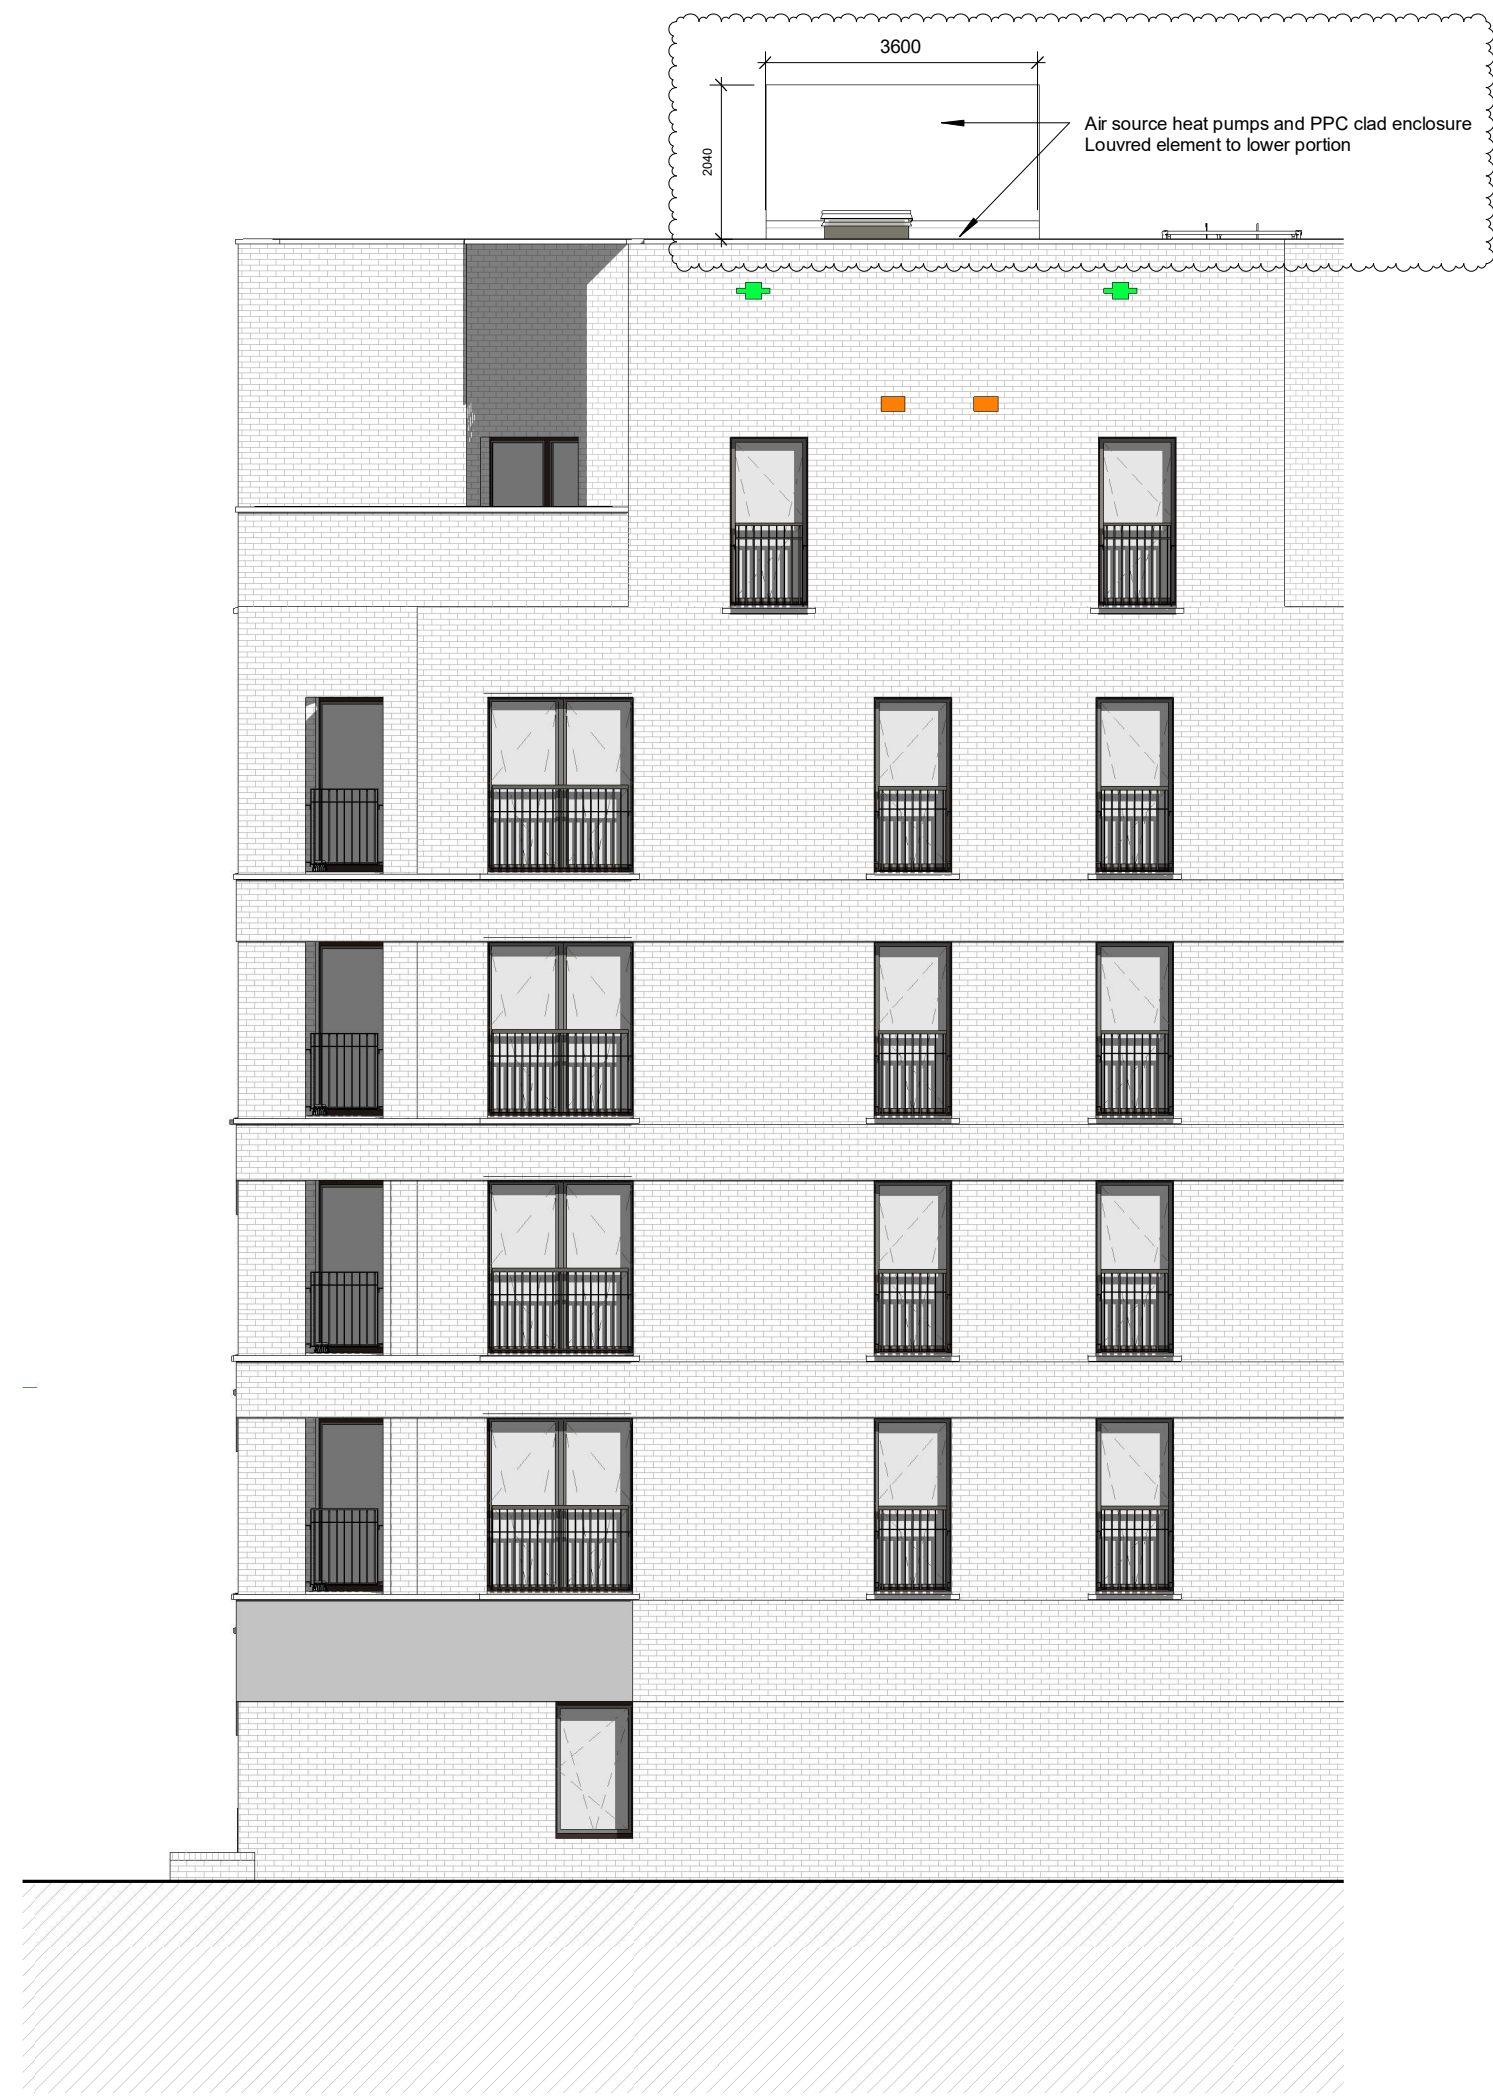

1 East Elevation - Planning
1:100



2 North Elevation - Planning
1:100



3 South Elevation - Planning
1:100



4 West Elevation - Planning
1:100

Wall Penetration Key

- MVHR Penetration
- Swift Box
- Starling Box
- Sparrow Box
- Black Redstart Box
- General

Block I Habitat Boxes	
Type	Count
Starling	20
Swift	6

These numbers apply per block rather than per elevation

159 St John Street
London EC1V 4QJ

mail@hawkinsbrown.com
hawkinsbrown.com

Hawkins\Brown

Project
Agar Grove Phase 1c
Block I

Drawing
Block I Elevations

Scale @ A0
1 : 100

Date
June 2021

Drawn By
FL

Checked By
JW

Job Number
1423-C

Status
S2

Purpose of Issue
Planning

Drawing No.
AGV-HBA-I-ZZ-DR-A-080200

Rev
P4

Gridline I11x is Gridline I11 on Structural engineers plans.

