


Application Boundary


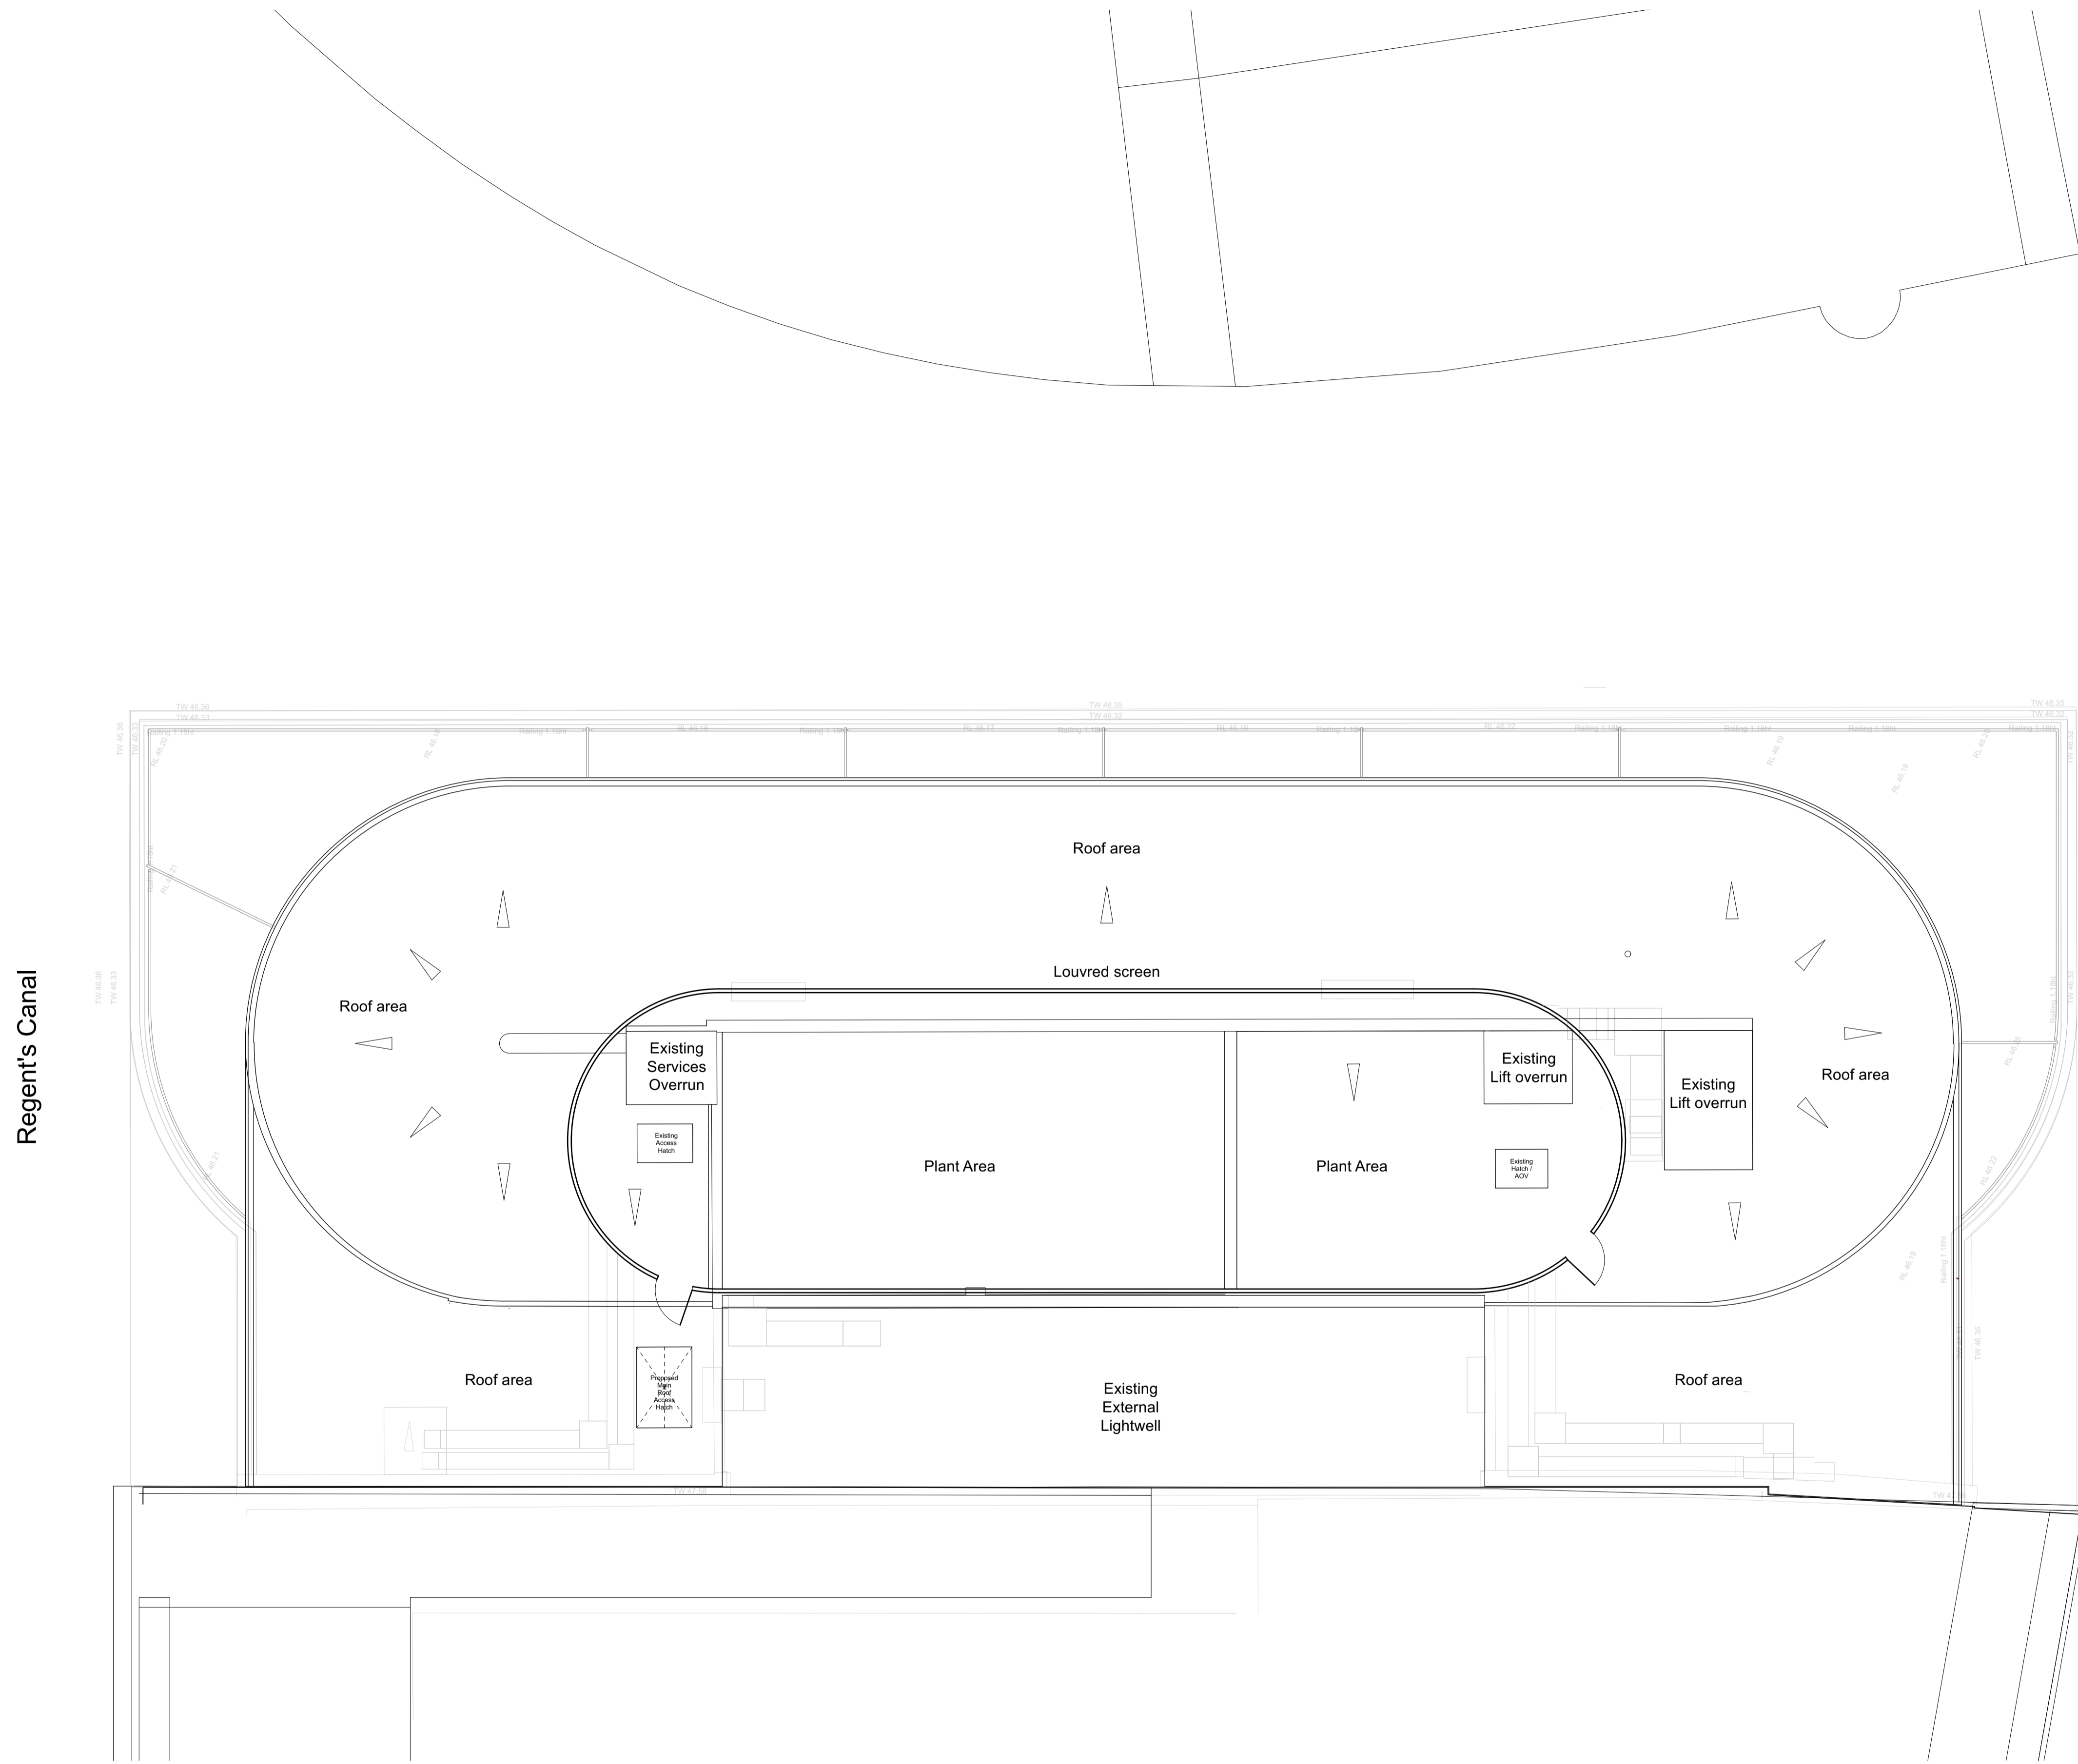


Regent's Canal

Jamestown Road

Proposed Roof Plan
Scale 1:100 @A1

Scale Bar 1:100 @A1

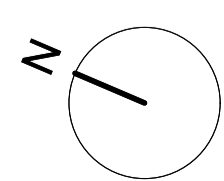 

Rev	Date	Description	By	Chk
P2	19/05/23	PLANT SCREEN SHOWN WITH RADIUSED / AD CURVED END ELEVATIONS		
P1	10/03/23	UPDATES TO ROOF LEVEL TO PLANNING OFFICER COMMENTS		
P0	04/11/22	ISSUE FOR PLANNING		

1 Brooklands Yard Southover High Street Lewes East Sussex BN7 1HU
Tel. 01273 479434 www.axiomarchitects.co.uk

Client
4C Group

Project
Holiday Inn Camden Town
Proposed Extension

Drawing
Roof Plan
Proposed Drawing

Scale	Date	Drawn	Checked
1:100@A1	09/03/23	AD	

Drawing No. **1808 A 100 005P2** Revision

Status
PLANNING