

This drawing and design is for use solely in connection with the project described below. The drawing and design is the copyright of Avanti Architects Ltd, and must not be re-issued, loaned or copied without written consent. All dimensions and setting out to be used in conjunction with this document are subject to the attention of Avanti Architects Ltd. Do not scale from this drawing. Responsibility for fire performance and fire safety reside with the fire specialist and this document is only valid for use in connection with fire if endorsed by them. Avanti Architects accepts no responsibility for any fire related aspect of the design.

Notes

Revision	Date	Description
Drawn by	Checked	
Scale	Size	Date First Issue
1:2000	A4	
Drawn by	Checked by	
LB		

Project
66 FROGNAL
LONDON NW3 6XD

Drawing
SITE PLAN


Drawing number	Revision
23023-SI-001	
Status	

AVANTI
ARCHITECTS

© Avanti Architects Ltd
25 Chart Street
London N1 5FA
www.avantiarchitects.co.uk
+44 (0) 20 7278 3060
aa@avantiarchitects.co.uk

This drawing and design is for use solely in connection with the project described below. The drawing and design is the copyright of Avariant Architects Ltd, and must not be re-sold, loaned or copied without written consent. All dimensions and setting out to be checked on site before construction. This drawing is to be read in conjunction with all other information relevant to the project. Any apparent discrepancy is to be sought from the attention of Avariant Architects Ltd. Do not scale from this drawing. Responsibility for the performance and fire safety reside with the fire specialist and this document is only valid for use in connection with the fire endorsed by them. Avariant Architects accepts no responsibility for any fire related aspect of the design.

Notes

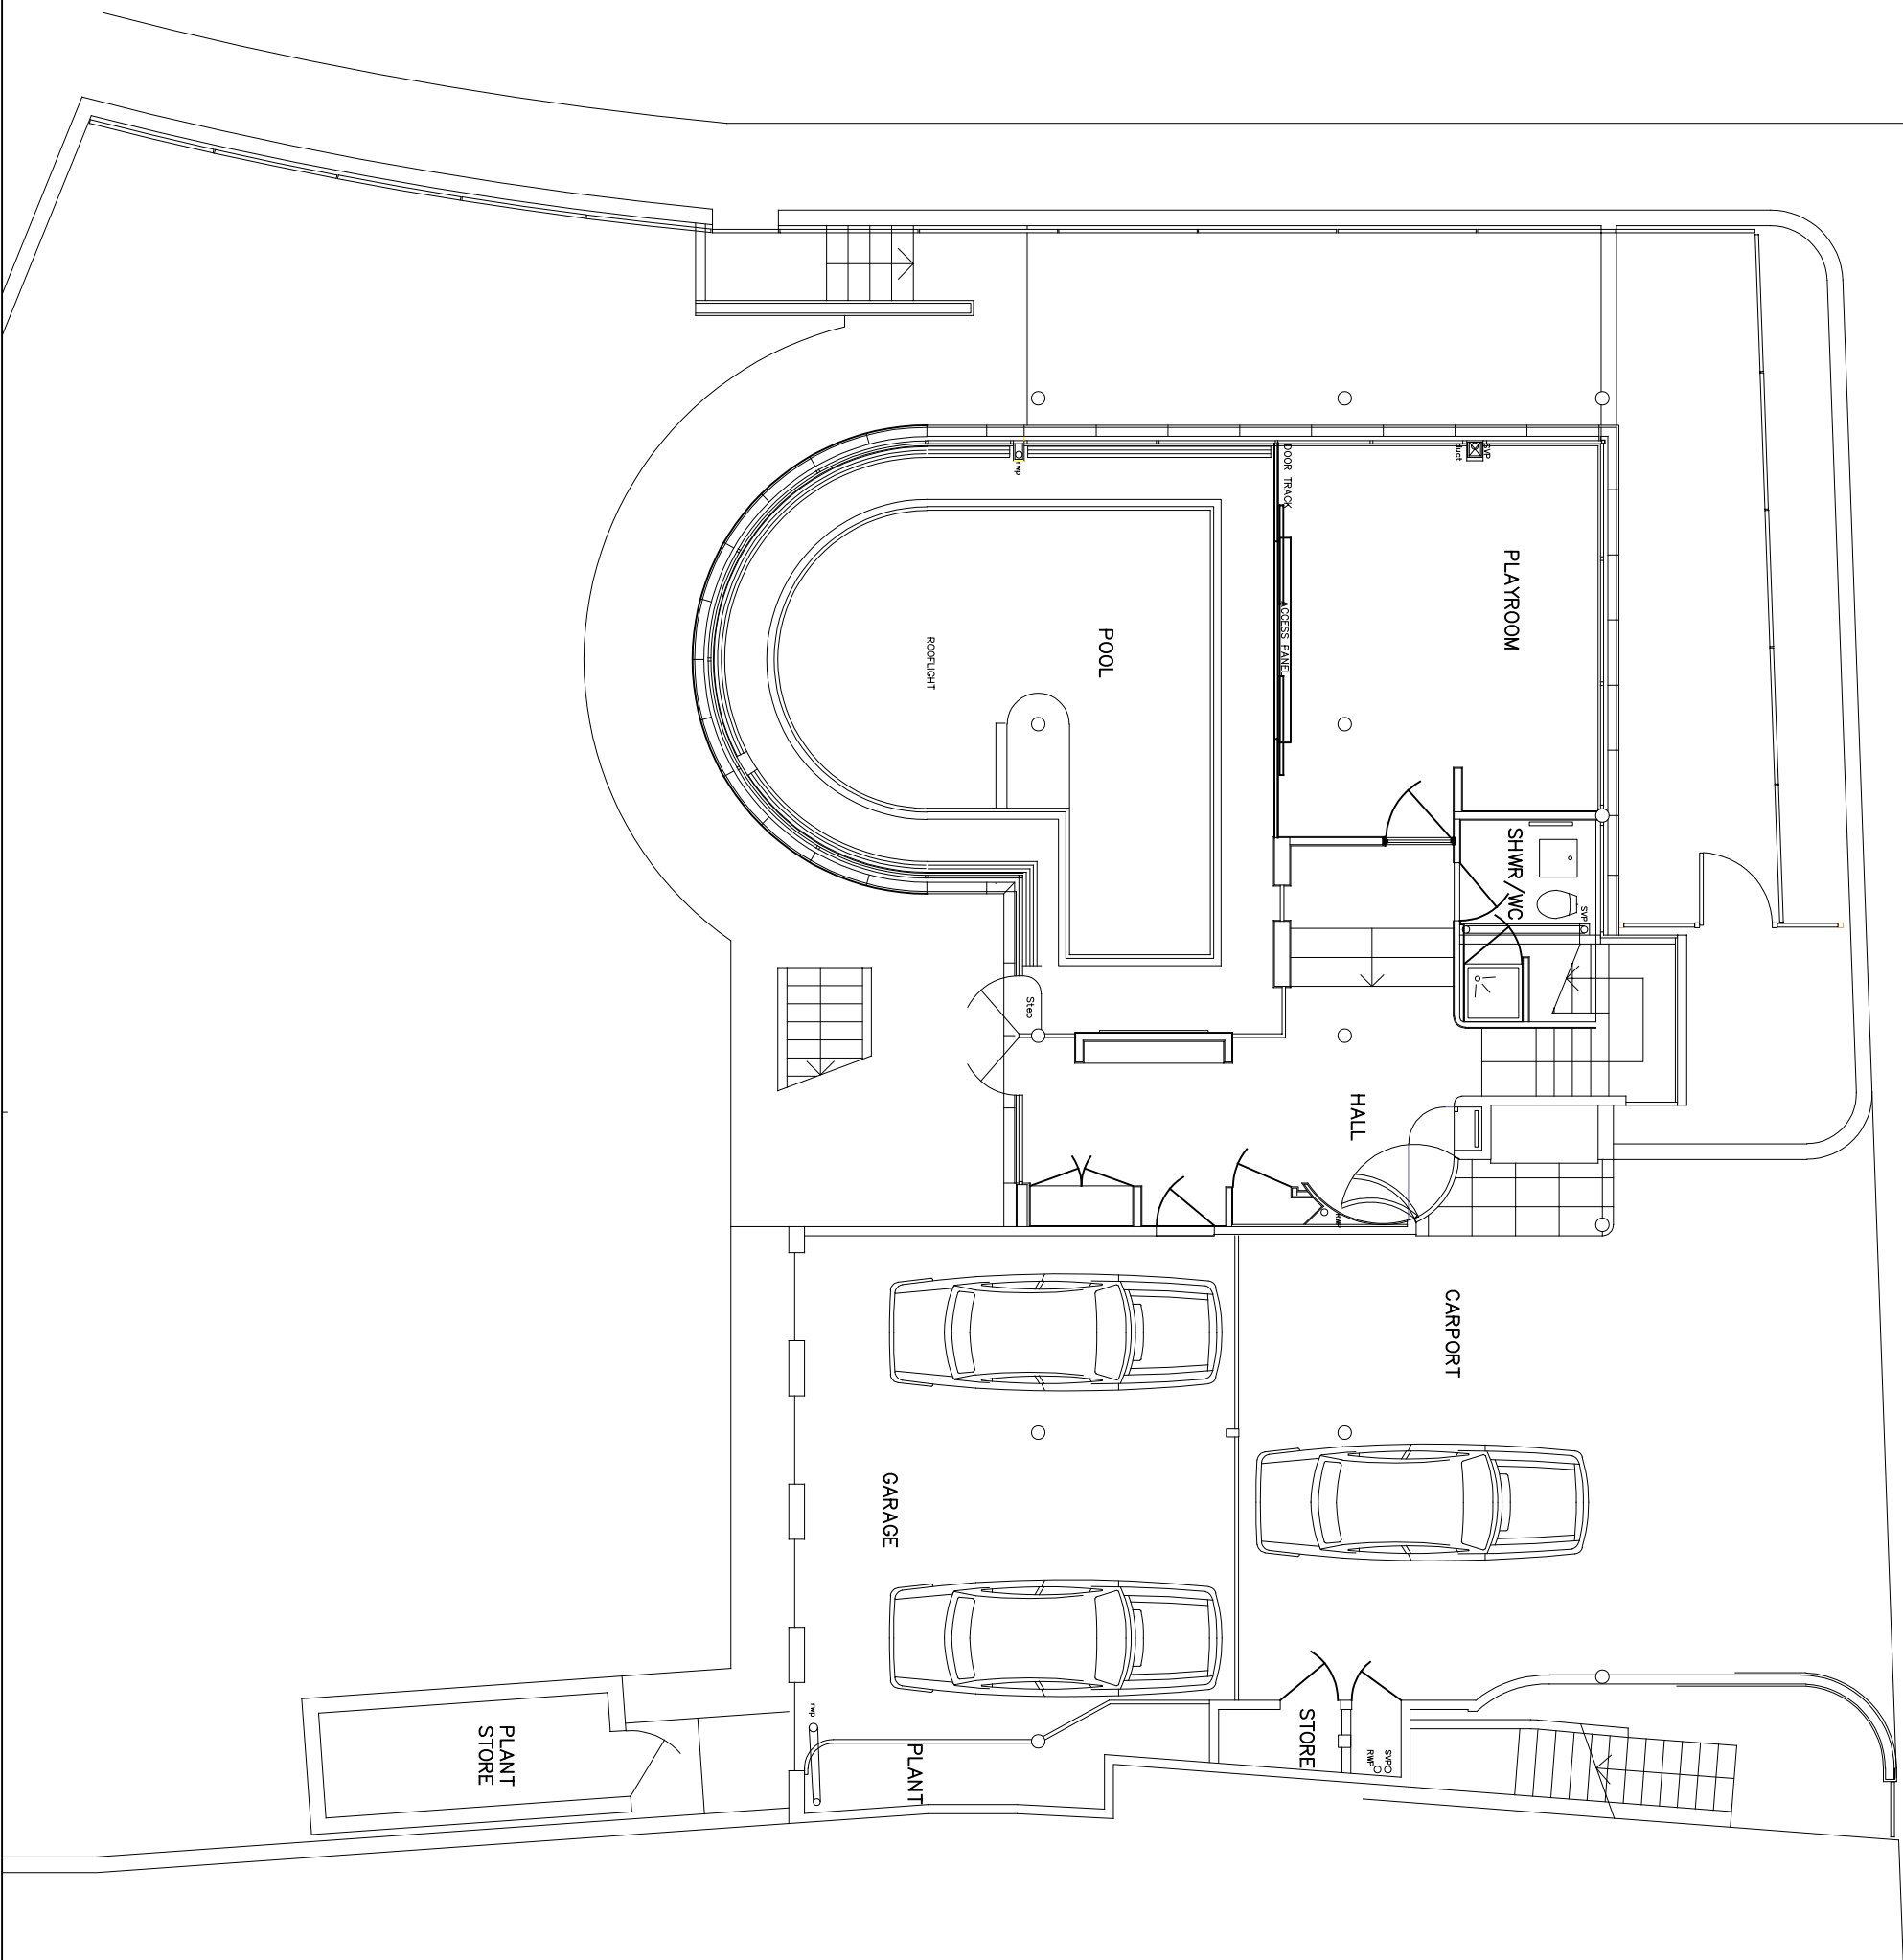

Revision	Date	Drawn by	Checked	Description
----------	------	----------	---------	-------------

Scale	Size	Date First Issue
1:100	A3	-
Drawn by	Checked by	
LB	-	

Project
66 FROGNAL
LONDON NW3 6XD

Drawing
EXISTING GROUND FLOOR

Drawing number	23024-GA-EX-001
Status	
Revision	


AVANTI
ARCHITECTS

© Avanti Architects Ltd
25 Chart Street
London N1 6FA

www.avantiarchitects.co.uk
+ 44 (0) 20 7278 3060
aa@avantiarchitects.co.uk

This drawing and design is for use solely in connection with the project described below. The drawing and design is the copyright of Avanti Architects Ltd, and must not be re-issued, loaned or copied without written consent. All dimensions and setting out to be checked on site before construction. This drawing is to be read in conjunction with all other information relevant to the project. Any apparent discrepancy is to be brought to the attention of Avanti Architects Ltd. Do not scale from this drawing. Responsibility for the performance and the safety of the design is accepted by the client and is not to be assumed by Avanti Architects without written consent. This drawing is to be used in conjunction with the design and is not to be used for any other purpose. Avanti Architects accepts no responsibility for any fire related aspect of the design.

Notes

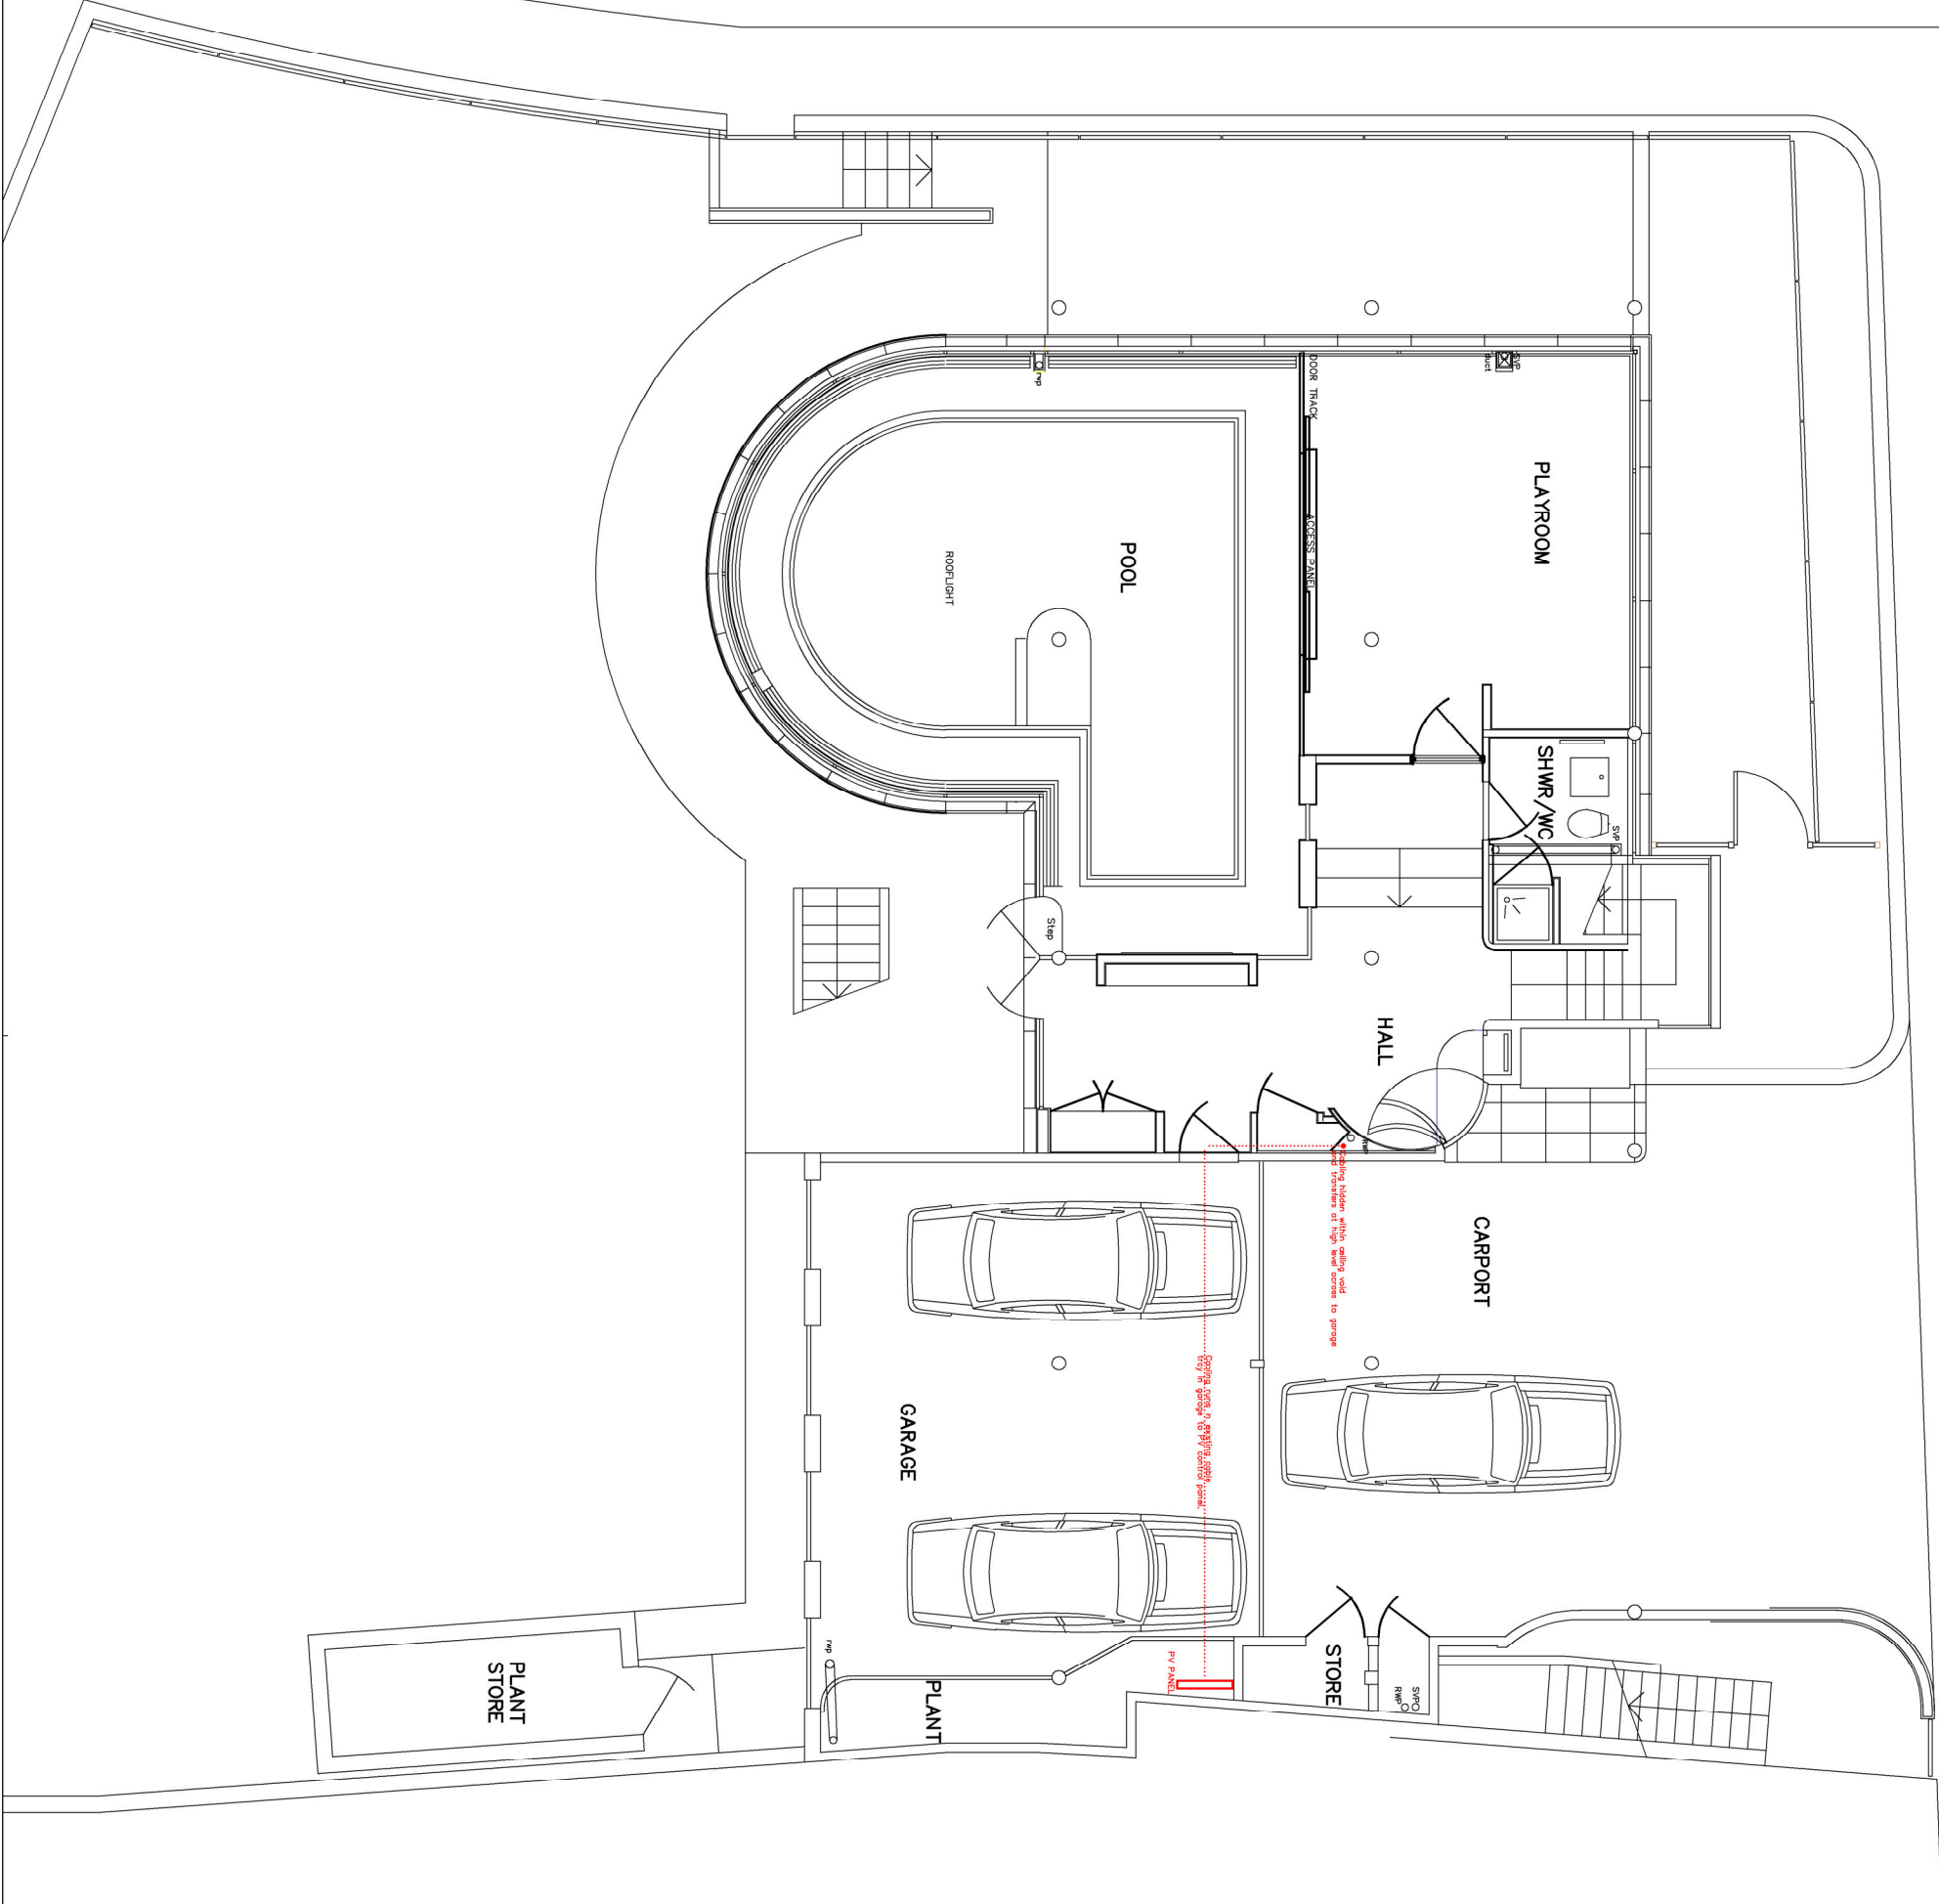

Revision	Date	Description
1	11/11/11	Drawn by
2		Checked

Scale	Size	Date First Issue
1:100	A3	-
Drawn by	Checked by	
LB		

Project
66 FROGNAL
LONDON NW3 6XD

Drawing
PROPOSED GROUND FLOOR WITH
PV CABLE AND PANEL POSITION


Drawing number	Revision
23024-GA-PR-001	-
Status	
-	

AVANTI
ARCHITECTS

© Avanti Architects Ltd
25 Chart Street
London N1 6FA
www.avantiarchitects.co.uk
+44 (0) 20 7278 3060
aa@avantiarchitects.co.uk

This drawing and design is for use solely in connection with the project described below. The drawing and design is the copyright of Avanti Architects Ltd. and must not be re-issued, loaned or copied without written consent. All dimensions and setting out to be checked on site before construction. This drawing is to be read in conjunction with all other information relevant to the project. Any apparent discrepancy is to be brought to the attention of Avanti Architects Ltd. Do not scale from this drawing. Responsibility for the performance and the safety rests with the client. Avanti Architects Ltd. is not responsible for any errors or omissions in this drawing. It is to be used in conjunction with the project description and the project brief. Avanti Architects accepts no responsibility for any fire related aspect of the design.

Notes

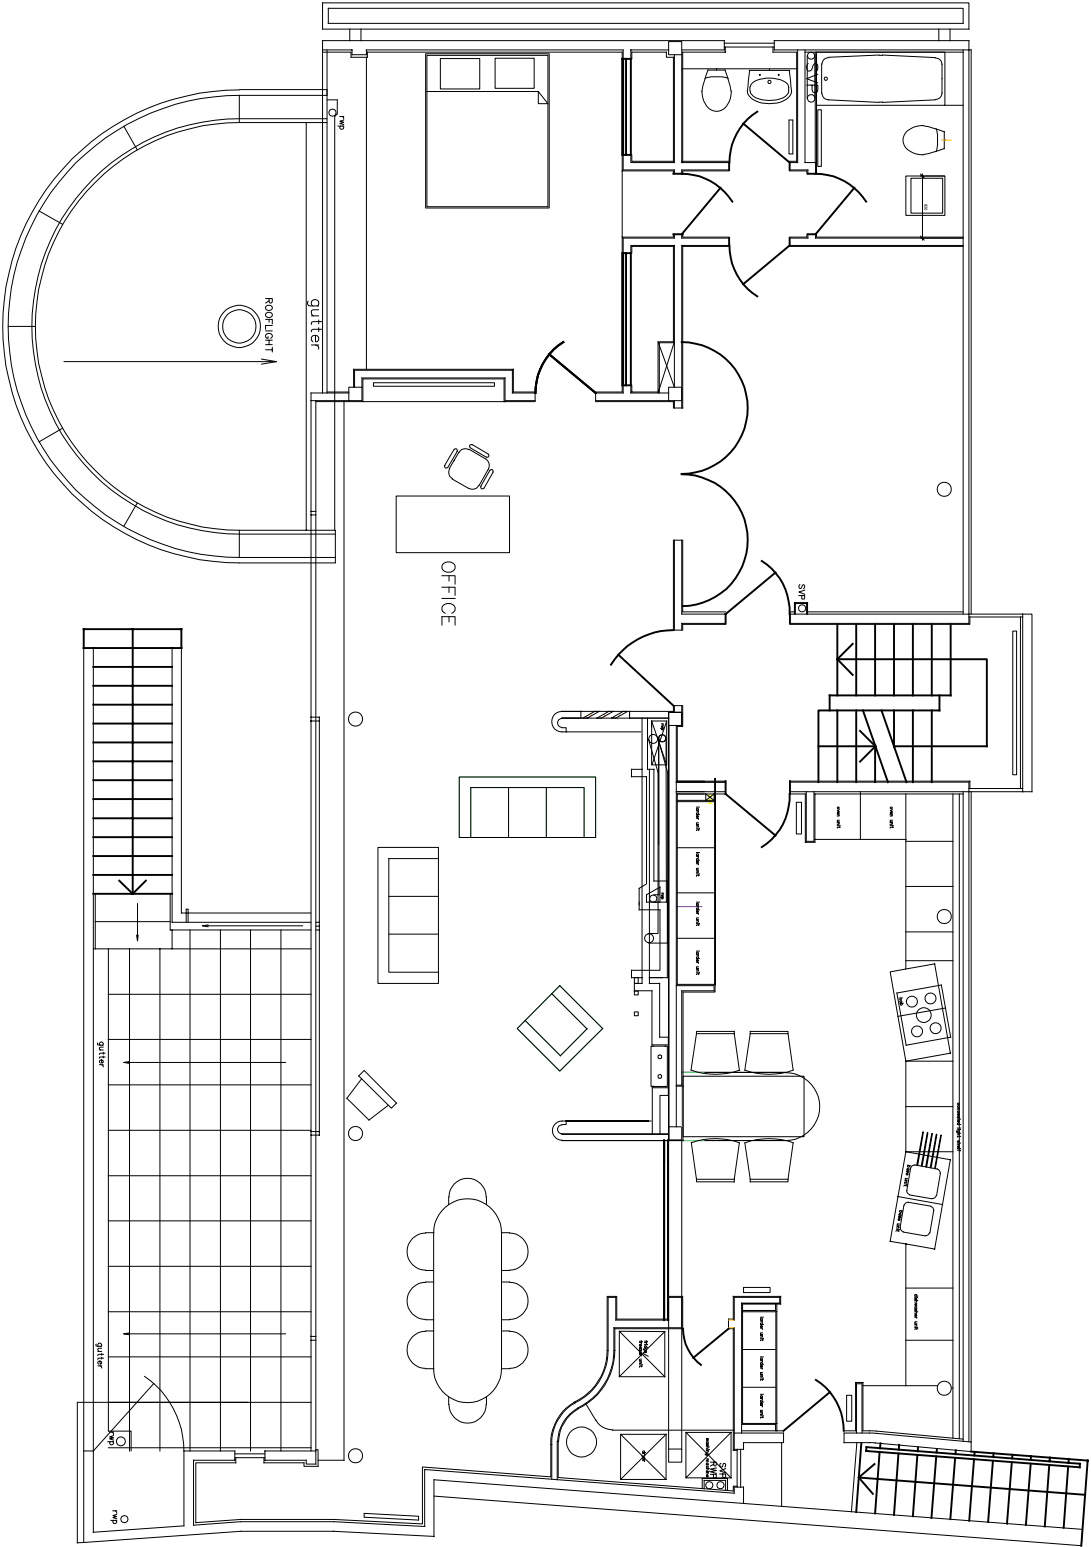

Revision	Date	Description
1	1	1

Scale	Size	Date First Issue
1:100	A3	-
Drawn by	Checked by	
LB	-	

Project
66 FROGNAL
LONDON NW3 6XD

Drawing
EXISTING FIRST FLOOR


Drawing number	Revision
23024-GA-EX-002	-
Status	
-	-

AVANTI
ARCHITECTS

© Avanti Architects Ltd www.avantiarchitects.co.uk
25 Chart Street + 44 (0) 20 7278 3060
London N1 6FA aa@avantiarchitects.co.uk

This drawing and design is for use solely in connection with the project described below. The drawing and design is the copyright of Avanti Architects Ltd. and must not be re-issued, loaned or copied without written consent. All dimensions and setting out to be checked on site before construction. This drawing is to be read in conjunction with all other information relevant to the project. Any apparent discrepancy is to be brought to the attention of Avanti Architects Ltd. Do not scale from this drawing. Responsibility for the performance and the safety rests with the client. Avanti Architects Ltd. is not responsible for any errors or omissions in this drawing. It is the responsibility of the client to ensure that the design is in accordance with the relevant building regulations and standards. 

Notes

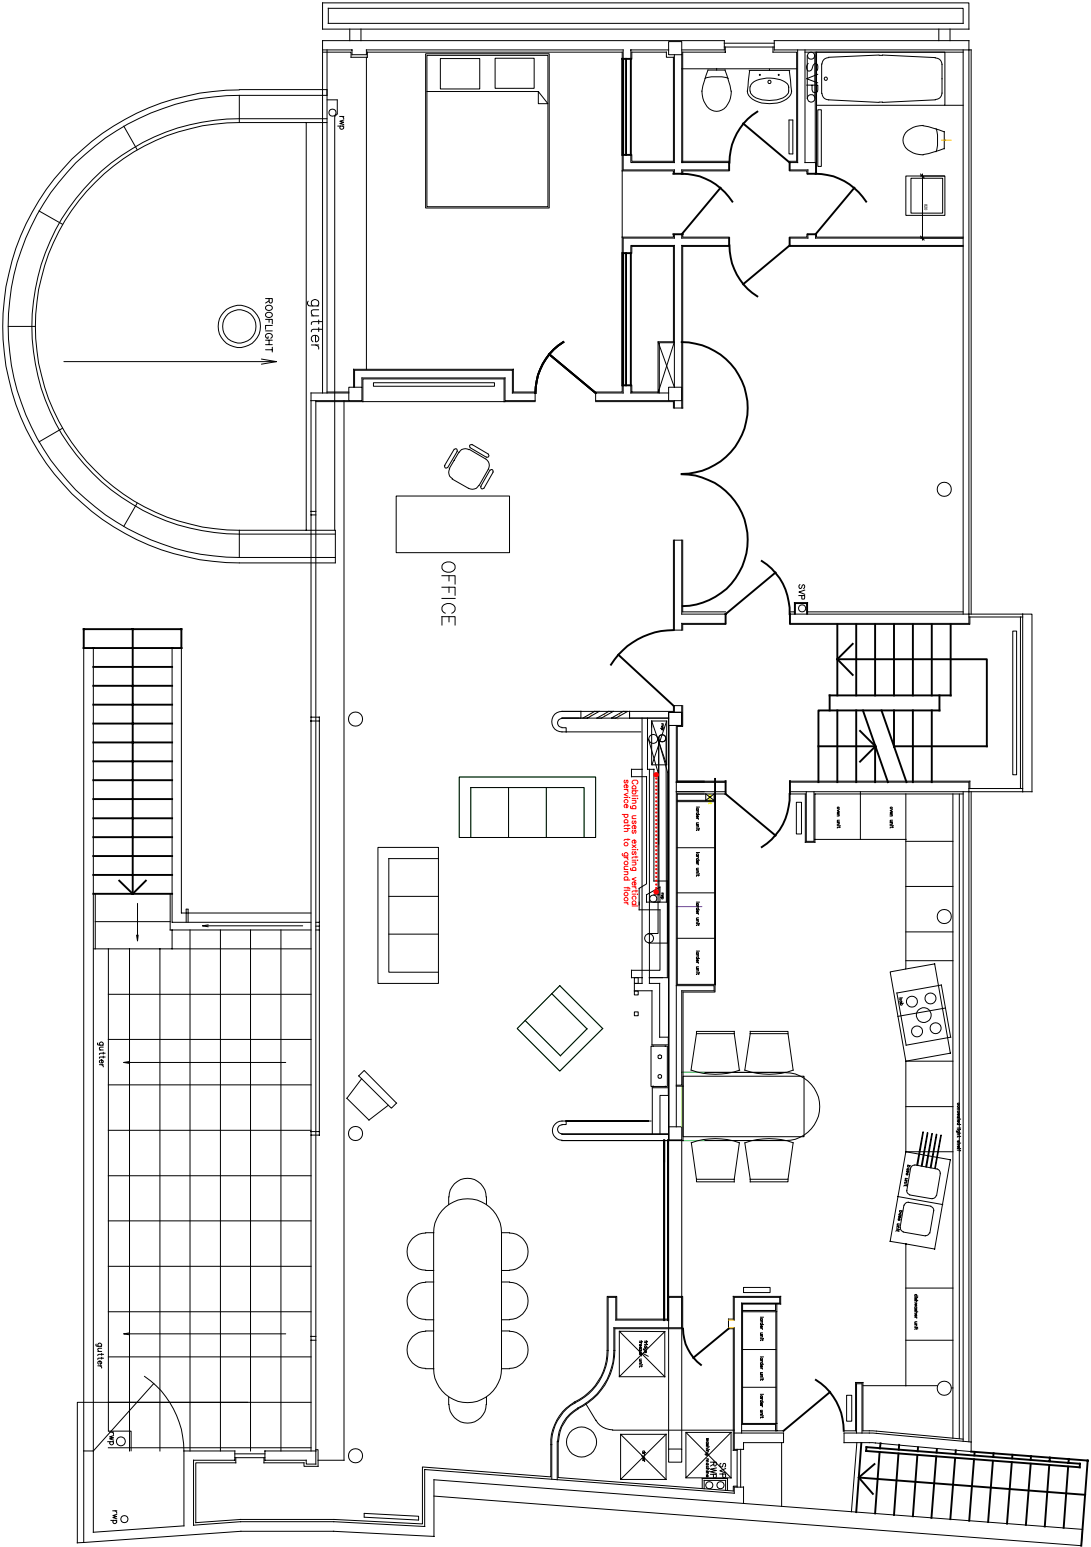

Revision	Date	Description
1	11/11/2024	Initial Design
2	12/11/2024	Revised Design
3	13/11/2024	Final Design

Scale	Size	Date First Issue
1:100	A3	-
Drawn by	Checked by	
LB	-	

Project
66 FROGNAL
LONDON NW3 6XD

Drawing
PROPOSED FIRST FLOOR WITH PV
CABLE PATH


Drawing number	Revision
23024-GA-PR-002	-
Status	
-	

AVANTI
ARCHITECTS

© Avanti Architects Ltd
25 Chart Street
London N1 6FA
www.avantiarchitects.co.uk
+44 (0) 20 7278 3060
aa@avantiarchitects.co.uk

This drawing and design is for use solely in connection with the project described below. The drawing and design is the copyright of Avanti Architects Ltd. and must not be re-issued, loaned or copied without written consent. All dimensions and setting out to be checked on site before construction. This drawing is to be read in conjunction with all other information relevant to the project. Any apparent discrepancy is to be brought to the attention of Avanti Architects Ltd. Do not scale from this drawing. Responsibility for the performance and the safety rests with the client. The client is responsible for the accuracy of the information supplied with the drawing. Any errors or omissions are the responsibility of the client.

Notes

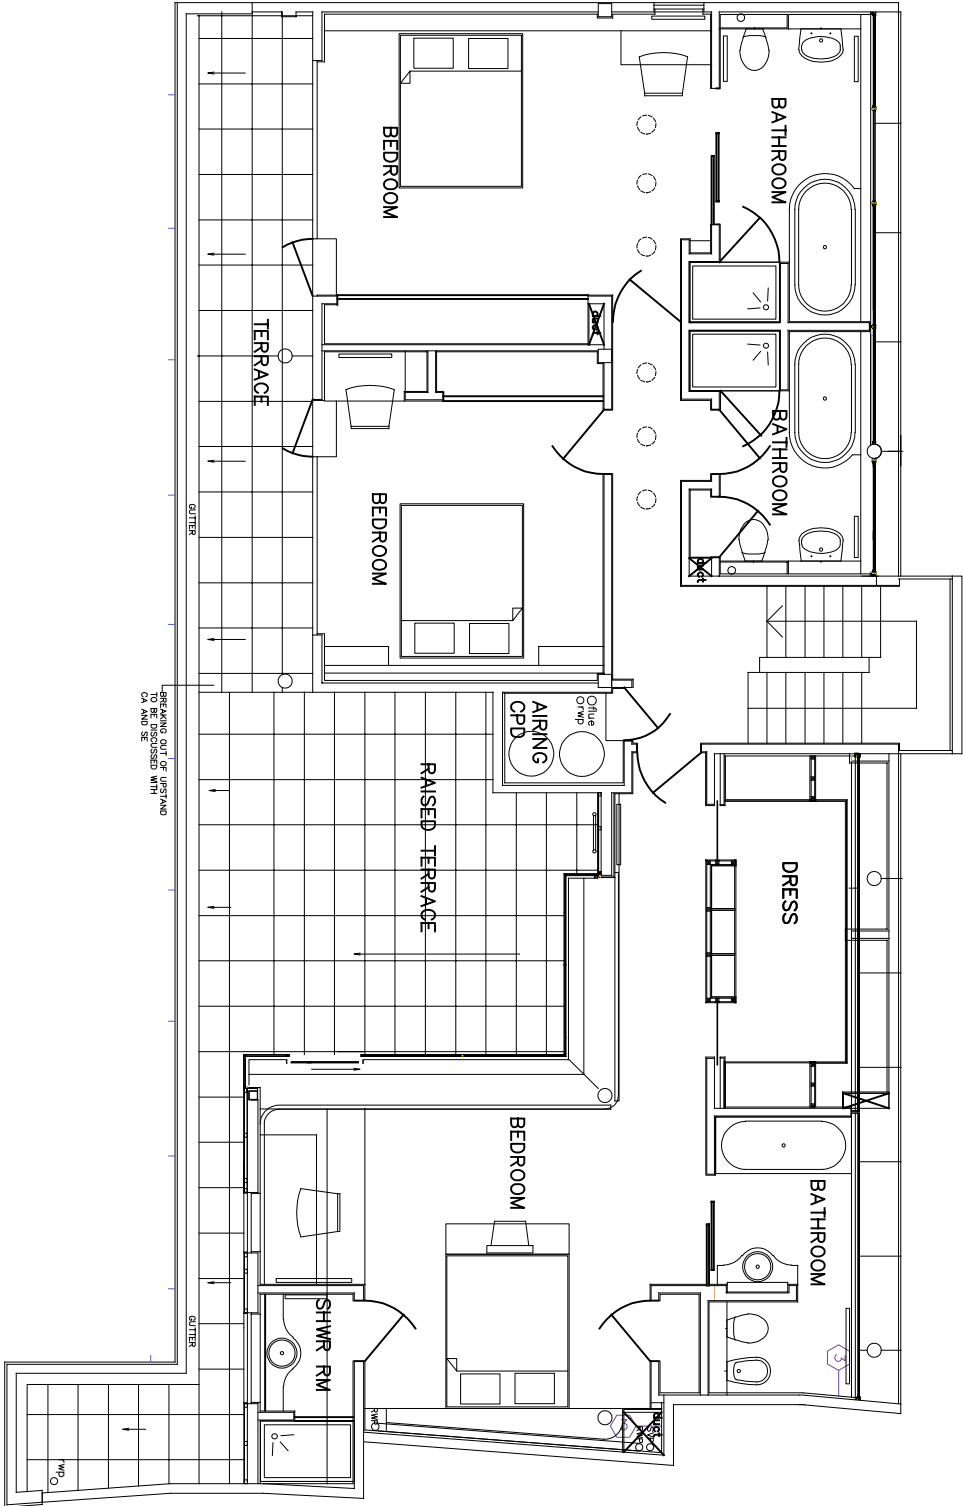

Revision	Date	Description
1		
2		
3		
4		
5		
6		
7		
8		
9		
10		

Scale	Size	Date First Issue
1:100	A3	-
Drawn by	Checked by	
LB	-	

Project
66 FROGNAL
LONDON NW3 6XD

Drawing
EXISTING SECOND FLOOR

Drawing number	Revision
23024-GA-EX-003	
Status	
-	

AVANTI
ARCHITECTS

© Avanti Architects Ltd www.avantiarchitects.co.uk
25 Chart Street + 44 (0) 20 7278 3060
London N1 6FA aa@avantiarchitects.co.uk

This drawing and design is for use solely in connection with the project described below. The drawing and design is the copyright of Avant Architects Ltd. and must not be re-sold, loaned or copied without their consent. All dimensions and siting out to be checked on site before construction. This drawing is to be read in conjunction with all other information relevant to the project. Any apparent discrepancy is to be brought to the attention of Avant Architects Ltd. Do not scale from this drawing. Responsibility for the performance and the safety rests with the fire specialist and this document is only valid for use in connection with the fire endorsed by them. Avant Architects accepts no responsibility for any fire related aspect of the design.

Notes

Revision	Date	Drawn by	Checked	Description
----------	------	----------	---------	-------------

Scale	Size	Date First Issue
1:100	A3	-
Drawn by	Checked by	
LB	-	

Project
66 FROGNAL
LONDON NW3 6XD


Drawing
PROPOSED SECOND FLOOR WITH
PV CABLE PATH

Drawing number	23024-GA-PR-003
Status	Revision

AVANTI
/ ARCHITECTS

© Avanti Architects Ltd
25 Chart Street
London N1 6FA

www.avantiarchitects.co.uk
+ 44 (0) 20 7278 3060
aa@avantiarchitects.co.uk

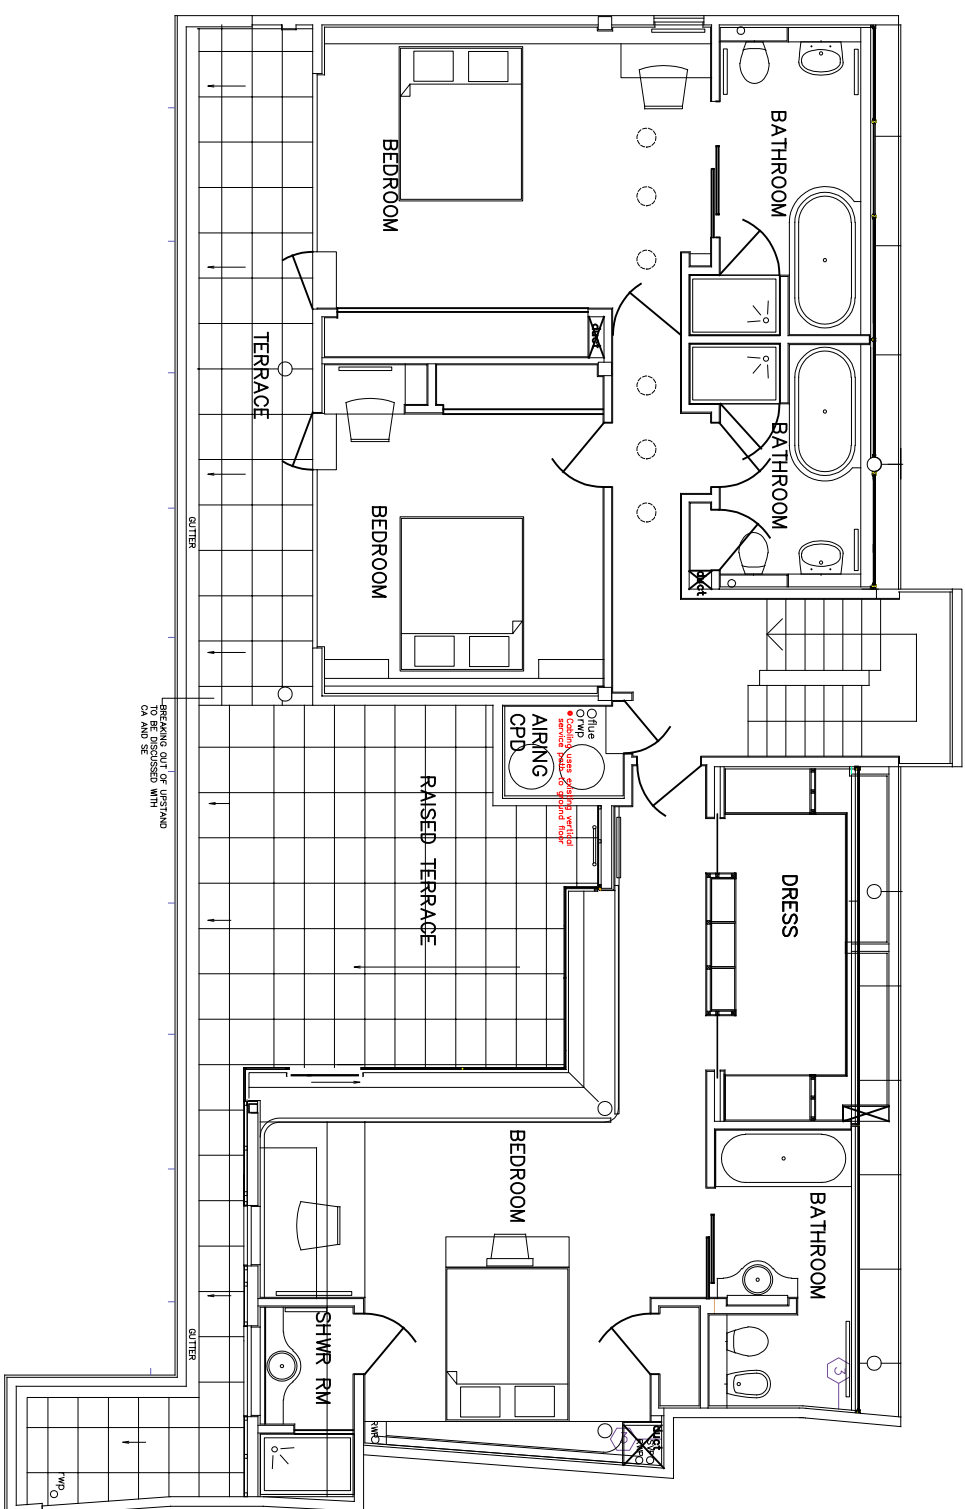


© Avanti Architects Ltd
25 Chart Street
London N1 6FA

www.avantiarchitects.co.uk
+ 44 (0) 20 7278 3060
aa@avantiarchitects.co.uk

This drawing and design is for use solely in connection with the project described below. The drawing and design is the copyright of Avanti Architects Ltd. and must not be re-issued, loaned or copied without written consent. All dimensions and setting out to be checked on site before construction. This drawing is to be read in conjunction with all other information relevant to the project. Any apparent discrepancy is to be brought to the attention of Avanti Architects Ltd. Do not scale from this drawing. Responsibility for the performance and the safety of the design is the responsibility of the client. It is the responsibility of the client to ensure that the design is used in accordance with the specifications and standards set out in the contract documents. The client agrees to indemnify and hold Avanti Architects harmless from and against all claims, damages, costs and expenses, including reasonable legal fees, which may be incurred by Avanti Architects in connection with the design. Avanti Architects accepts no responsibility for any fire related aspect of the design.

Notes

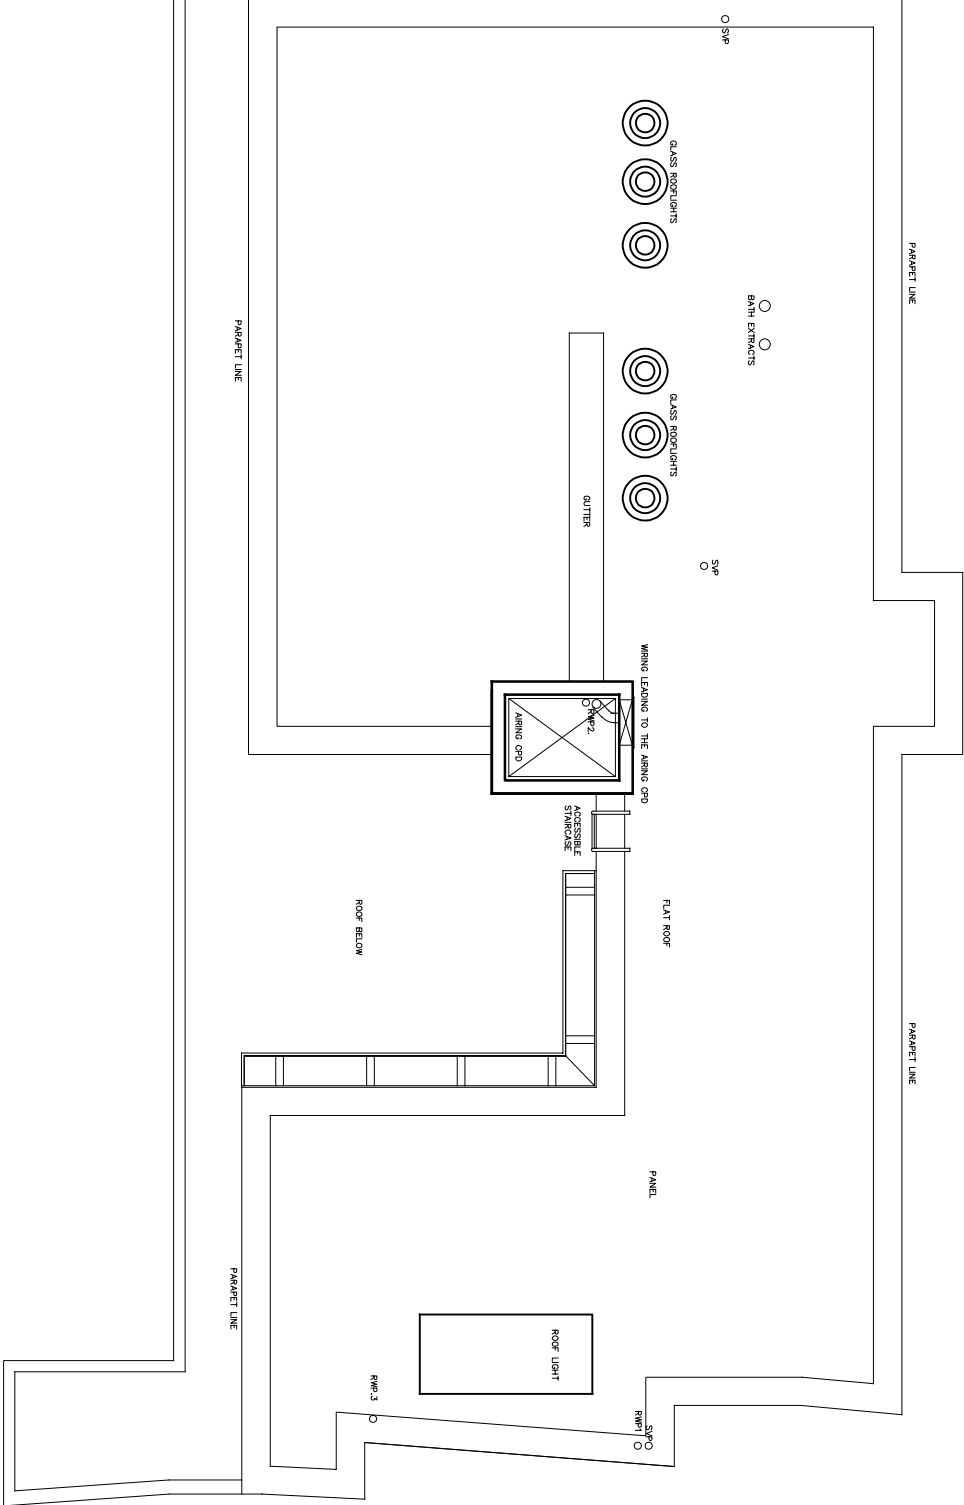

Revision	Date	Description
1	11/11/20	1

Scale	Size	Date First Issue
1:100	A3	-
Drawn by	Checked by	
LB	-	

Project
66 FROGNAL
LONDON NW3 6XD


Drawing
EXISTING ROOF FLOOR

Drawing number	Revision
23024-GA-EX-004	-
Status	
-	



This drawing and design is for use solely in connection with the project described below. The drawing and design is the copyright of Avanti Architects Ltd. and must not be re-issued, loaned or copied without written consent. All dimensions and setting out to be checked on site before construction. This drawing is to be read in conjunction with all other information relevant to the project. Any apparent discrepancy is to be brought to the attention of Avanti Architects Ltd. Do not scale from this drawing. Responsibility for the performance and the safety of the design is the responsibility of the client and the designer. It is the responsibility of the client to ensure that the design is in accordance with the relevant building regulations and to accept no responsibility for any fire related aspect of the design.

Notes

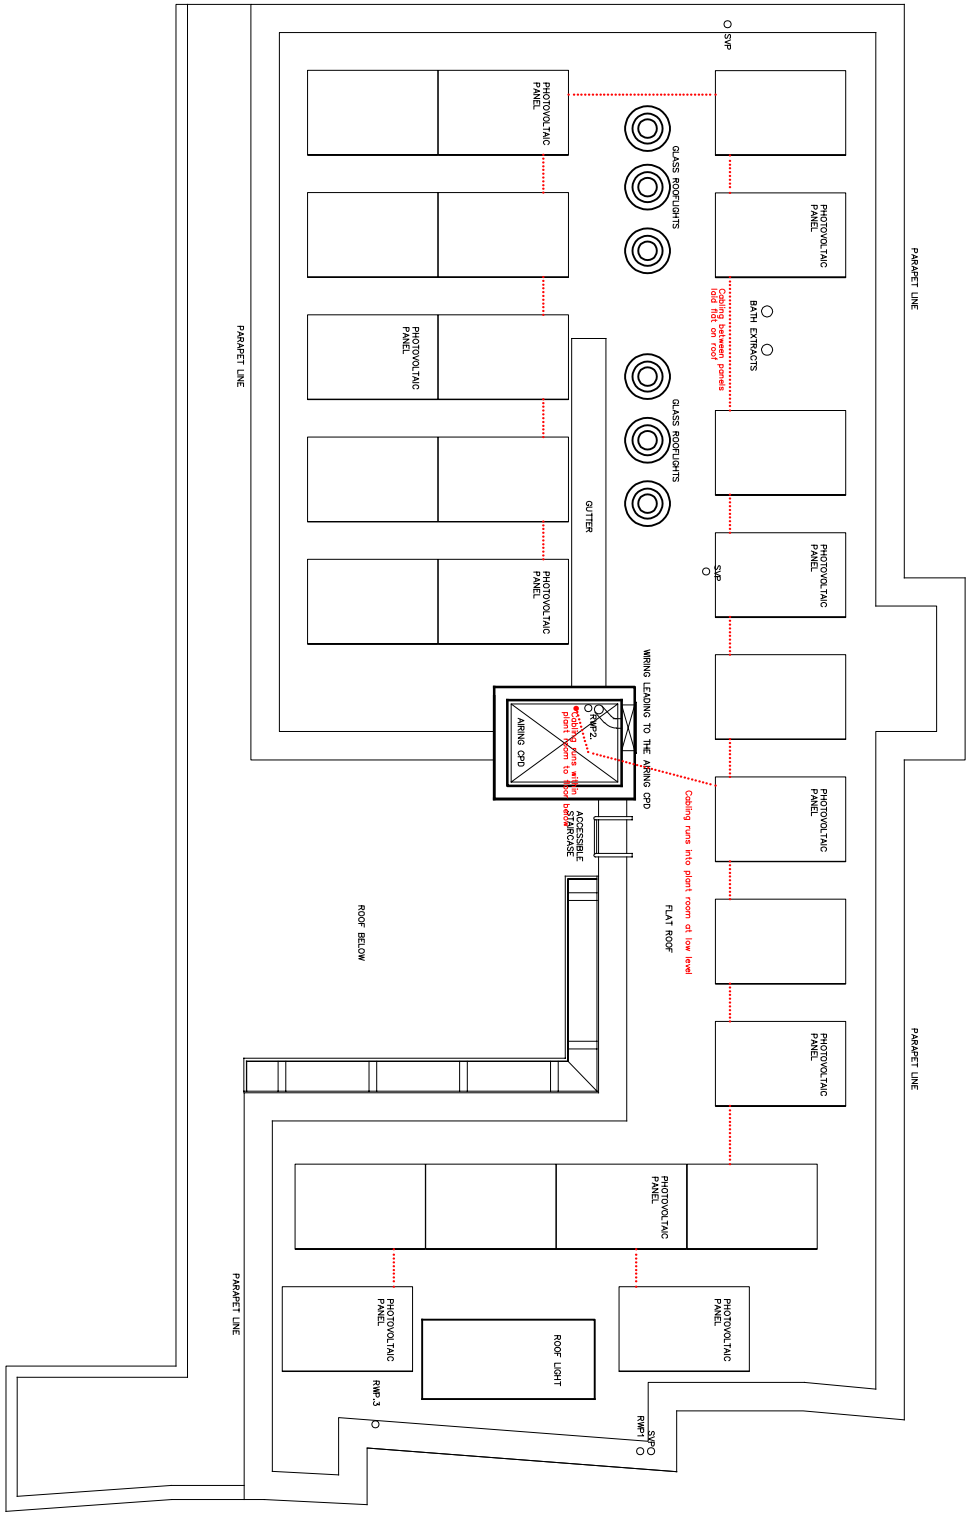

Revision	Date	Description
1	11.11.24	Initial Design
2	11.11.24	Final Design
3	11.11.24	Final Design
4	11.11.24	Final Design
5	11.11.24	Final Design

Scale	Size	Date First Issue
1:100	A3	-
Drawn by	Checked by	
LB	-	

Project
66 FROGNAL
LONDON NW3 6XD


Drawing
ROOF PLANS WITH PV PANELS
INCORPORATED

Drawing number	Revision
23024-GA-PR-004	-
Status	
-	




This drawing and design is for use solely in connection with the project described below. The drawing and design is the copyright of Avant Architects Ltd, and must not be re-issued, loaned or copied without written consent. All dimensions and setting out to be checked on site before construction. This drawing is to be read in conjunction with all other information relevant to the project. Any apparent discrepancy is to be brought to the attention of Avant Architects Ltd. Do not scale from this drawing. Responsibility for the performance and the safety reside with the specialist and this document is only valid for use in connection with the it endorsed by them. Avant Architects accepts no responsibility for any fire related aspect of the design.

Notes

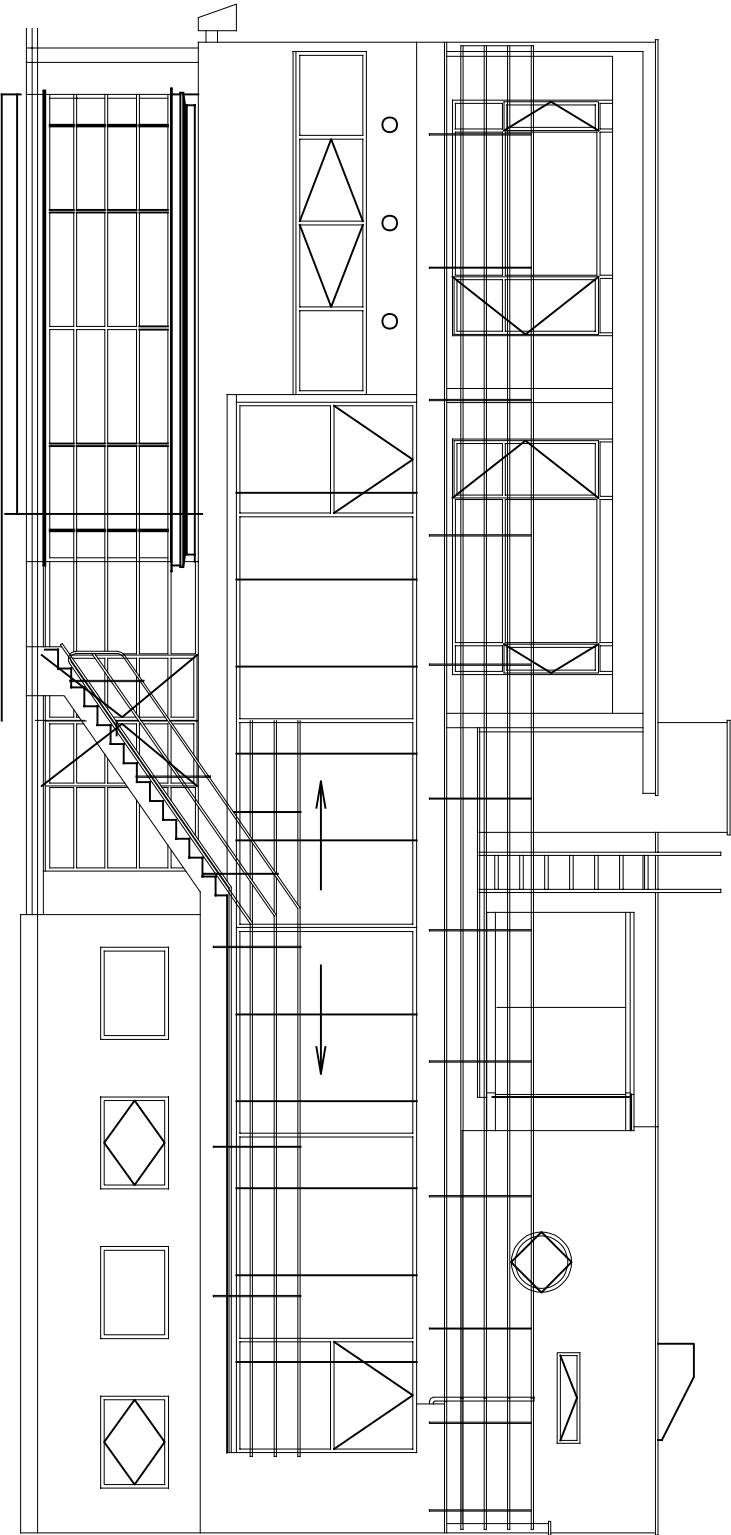

EXISTING ELEVATION

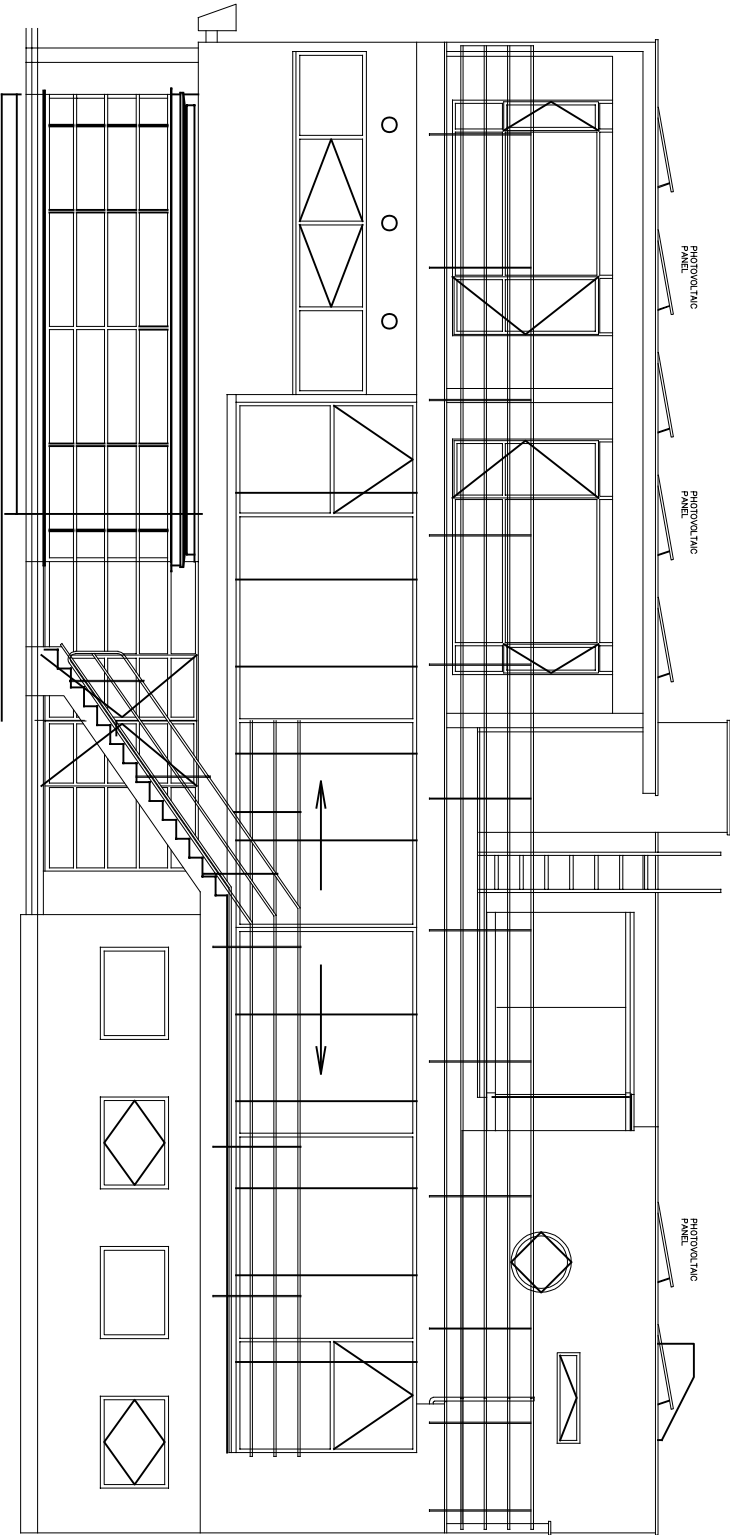

Revision	Date	Drawn by	Description

Scale	Size	Date First Issue
1:100	A3	-
Drawn by	Checked by	
LB	-	

Project
66 FROGNAL
LONDON NW3 6XD


Drawing
EXISTING AND PROPOSED EAST
ELEVATION

Drawing number	Revision
23024-EL-EX_PR-E	
Status	




This drawing and design is for use solely in connection with the project described below. The drawing and design is the copyright of Avant Architects Ltd, and must not be re-issued, loaned or copied without written consent. All dimensions and setting out to be checked on site before construction. This drawing is to be read in conjunction with all other information relevant to the project. Any apparent discrepancy is to be brought to the attention of Avant Architects Ltd. Do not scale from this drawing. Responsibility for the performance and the safety reside with the specialist and this document is only valid for use in connection with the if endorsed by them. Avant Architects accepts no responsibility for any fire related aspect of the design.

Notes

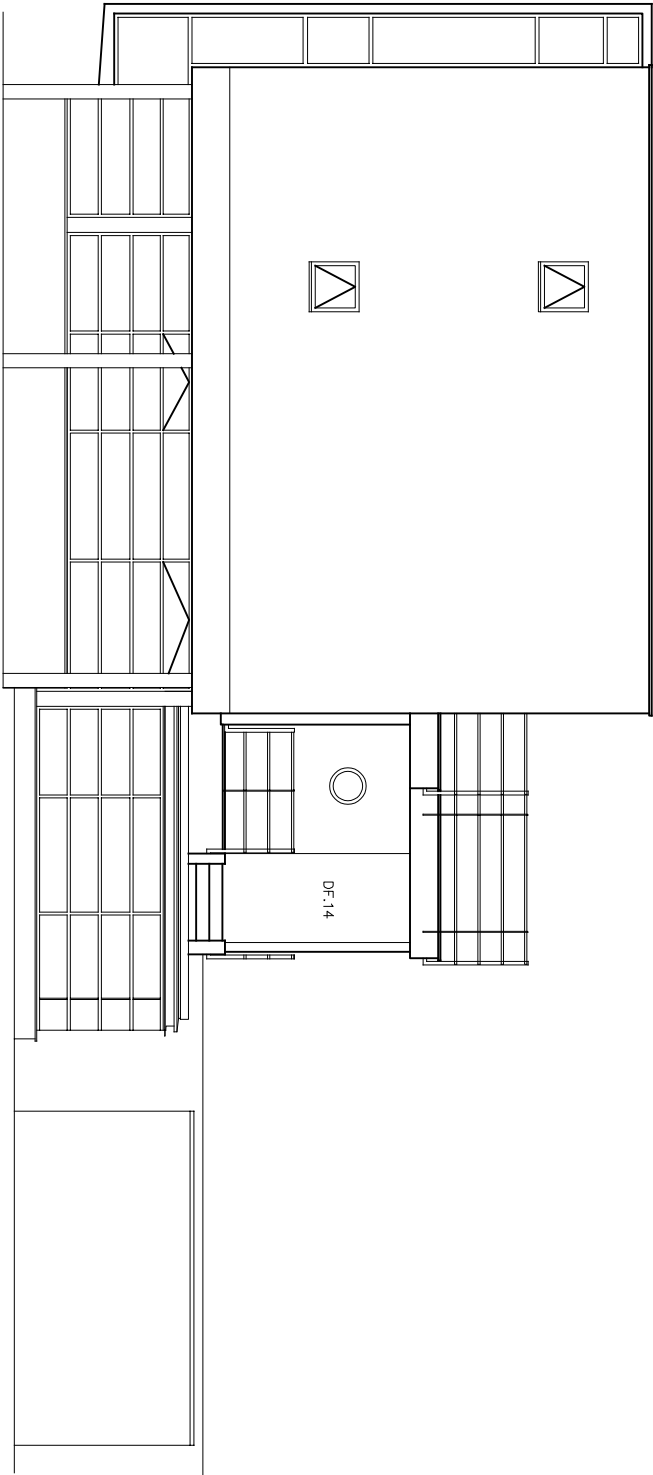

EXISTING ELEVATION

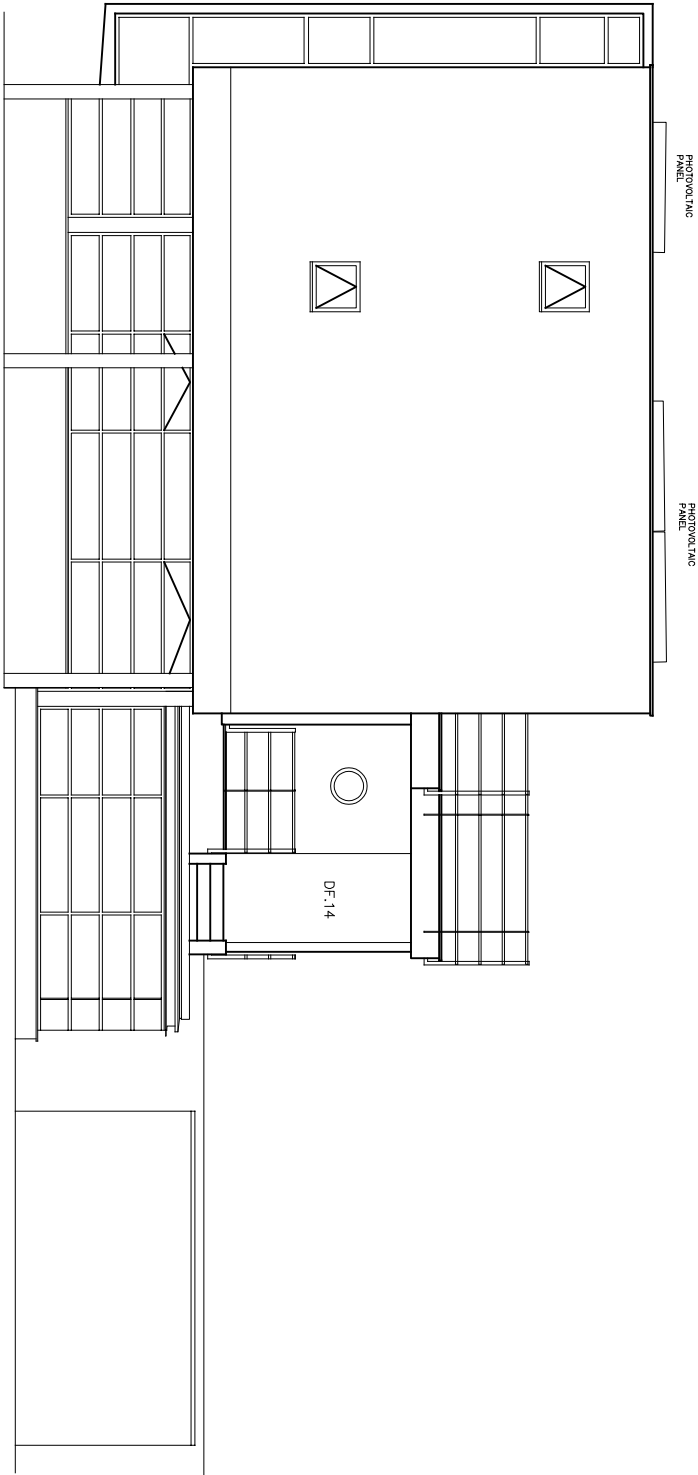

PROPOSED ELEVATION WITH PV PANELS

Revision	Date	Description
1		
2		
3		
4		
5		
6		
7		
8		
9		
10		

Scale	Size	Date First Issue
1:100	A3	-
Drawn by	Checked by	
LB	-	

Project
66 FROGNAL
LONDON NW3 6XD


Drawing
EXISTING AND PROPOSED SOUTH
ELEVATION

Drawing number	Status	Revision
DR Number23024-EL-EX_PR-S		
-		


AVANTI
ARCHITECTS

This drawing and design is for use solely in connection with the project described below. The drawing and design is the copyright of Avant Architects Ltd, and must not be re-issued, loaned or copied without written consent. All dimensions and setting out to be checked on site before construction. This drawing is to be read in conjunction with all other information relevant to the project. Any apparent discrepancy is to be brought to the attention of Avant Architects Ltd. Do not scale from this drawing. Responsibility for the performance and the safety reside with the fire specialist and this document is only valid for use in connection with the fire endorsed by them. Avant Architects accepts no responsibility for any fire related aspect of the design.

Notes

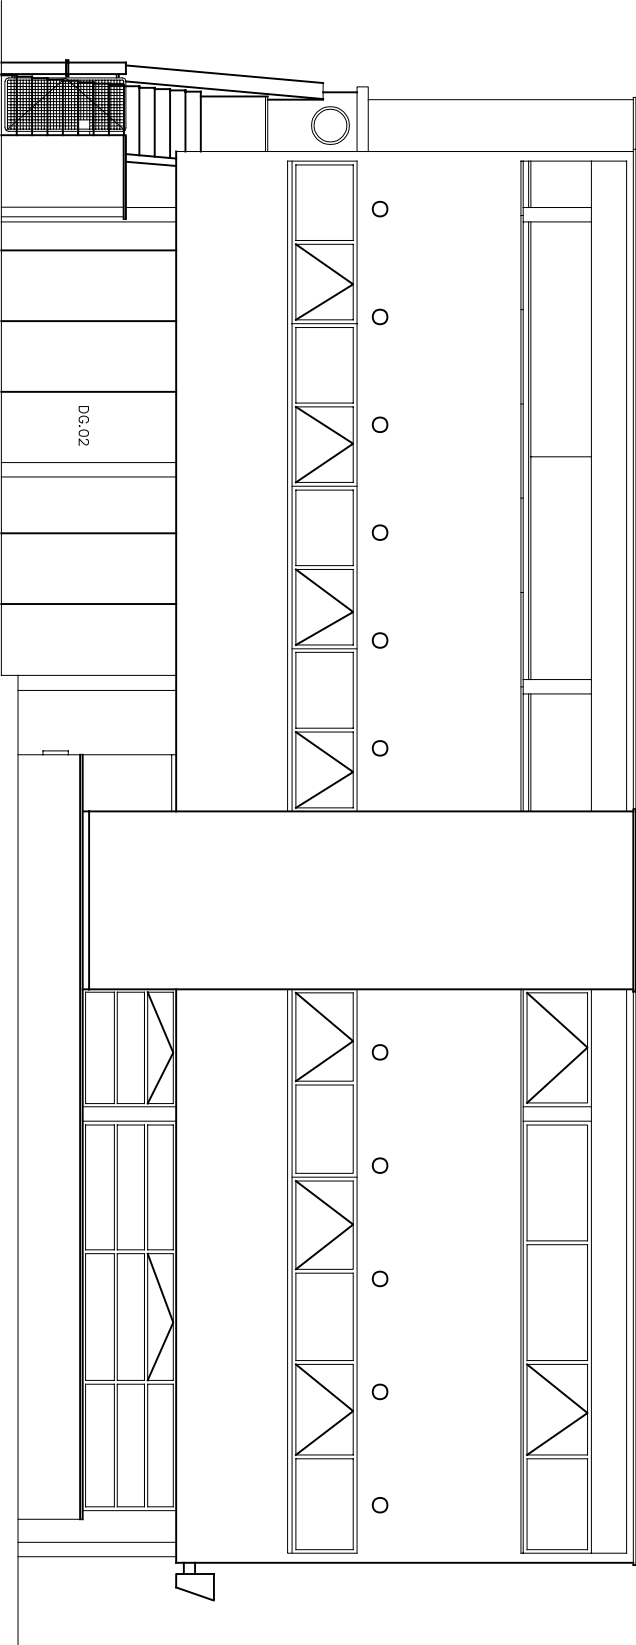

EXISTING ELEVATION

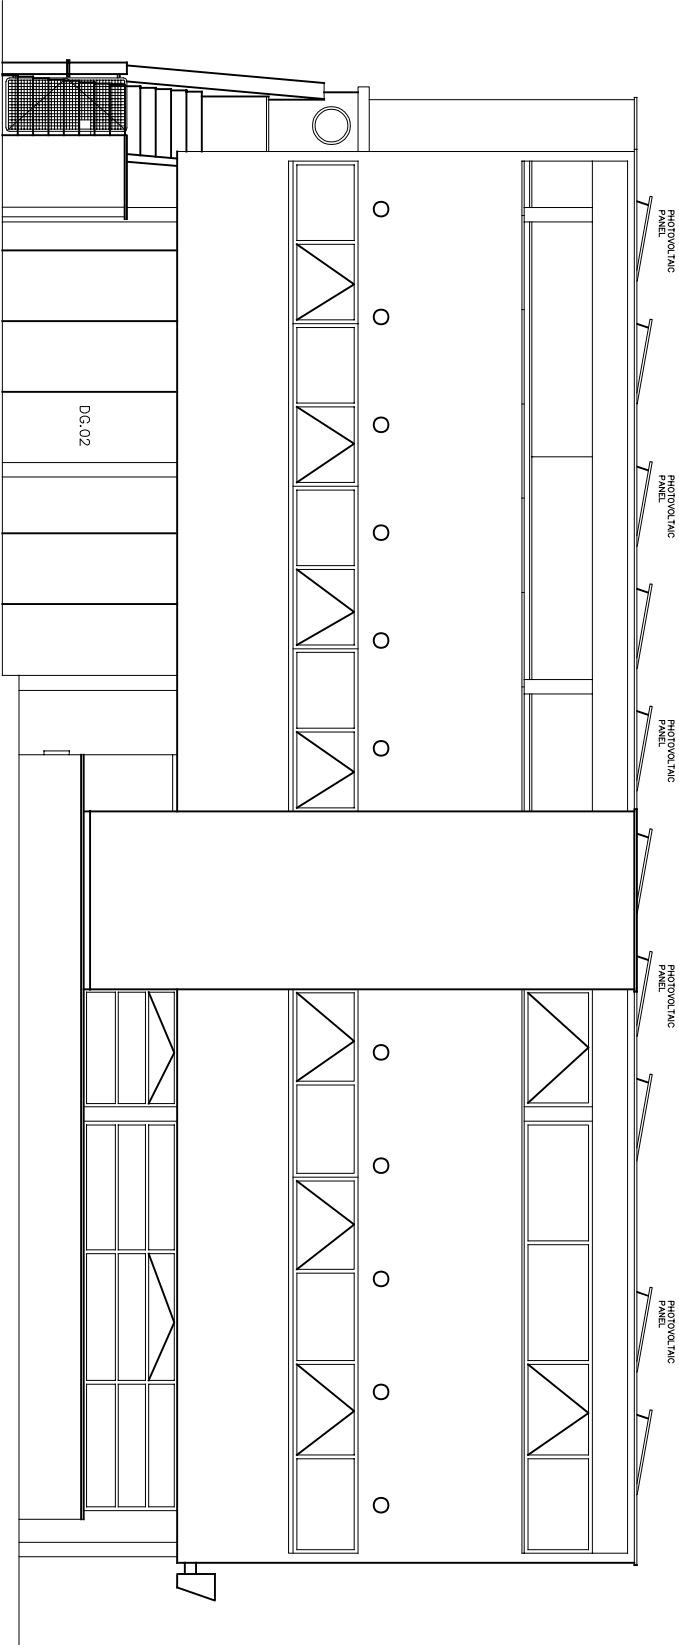

PROPOSED ELEVATION WITH PV PANELS

Revision	Date	Drawn by	Description
1		Checked	

Scale	Size	Date First Issue
1:100	A3	-
Drawn by	Checked by	
LB	-	

Project
66 FROGNAL
LONDON NW3 6XD


Drawing
EXISTING AND PROPOSED WEST
ELEVATION

Drawing number	Revision
23024-EL-EX_PR-W	-
Status	
-	


AVANTI
ARCHITECTS

This drawing and design is for use solely in connection with the project described below. The drawing and design is the copyright of Avanti Architects Ltd. and must not be re-issued, loaned or copied without written consent. All dimensions and setting out to be checked on site before construction. This drawing is to be read in conjunction with all other information relevant to the project. Any apparent discrepancy is to be brought to the attention of Avanti Architects Ltd. Do not scale from this drawing. Responsibility for the performance and the safety of the design is the responsibility of the client. It is the responsibility of the client to ensure that the design is used in accordance with the terms of the contract. Avanti Architects accept no responsibility for any fire related aspect of the design.

Notes

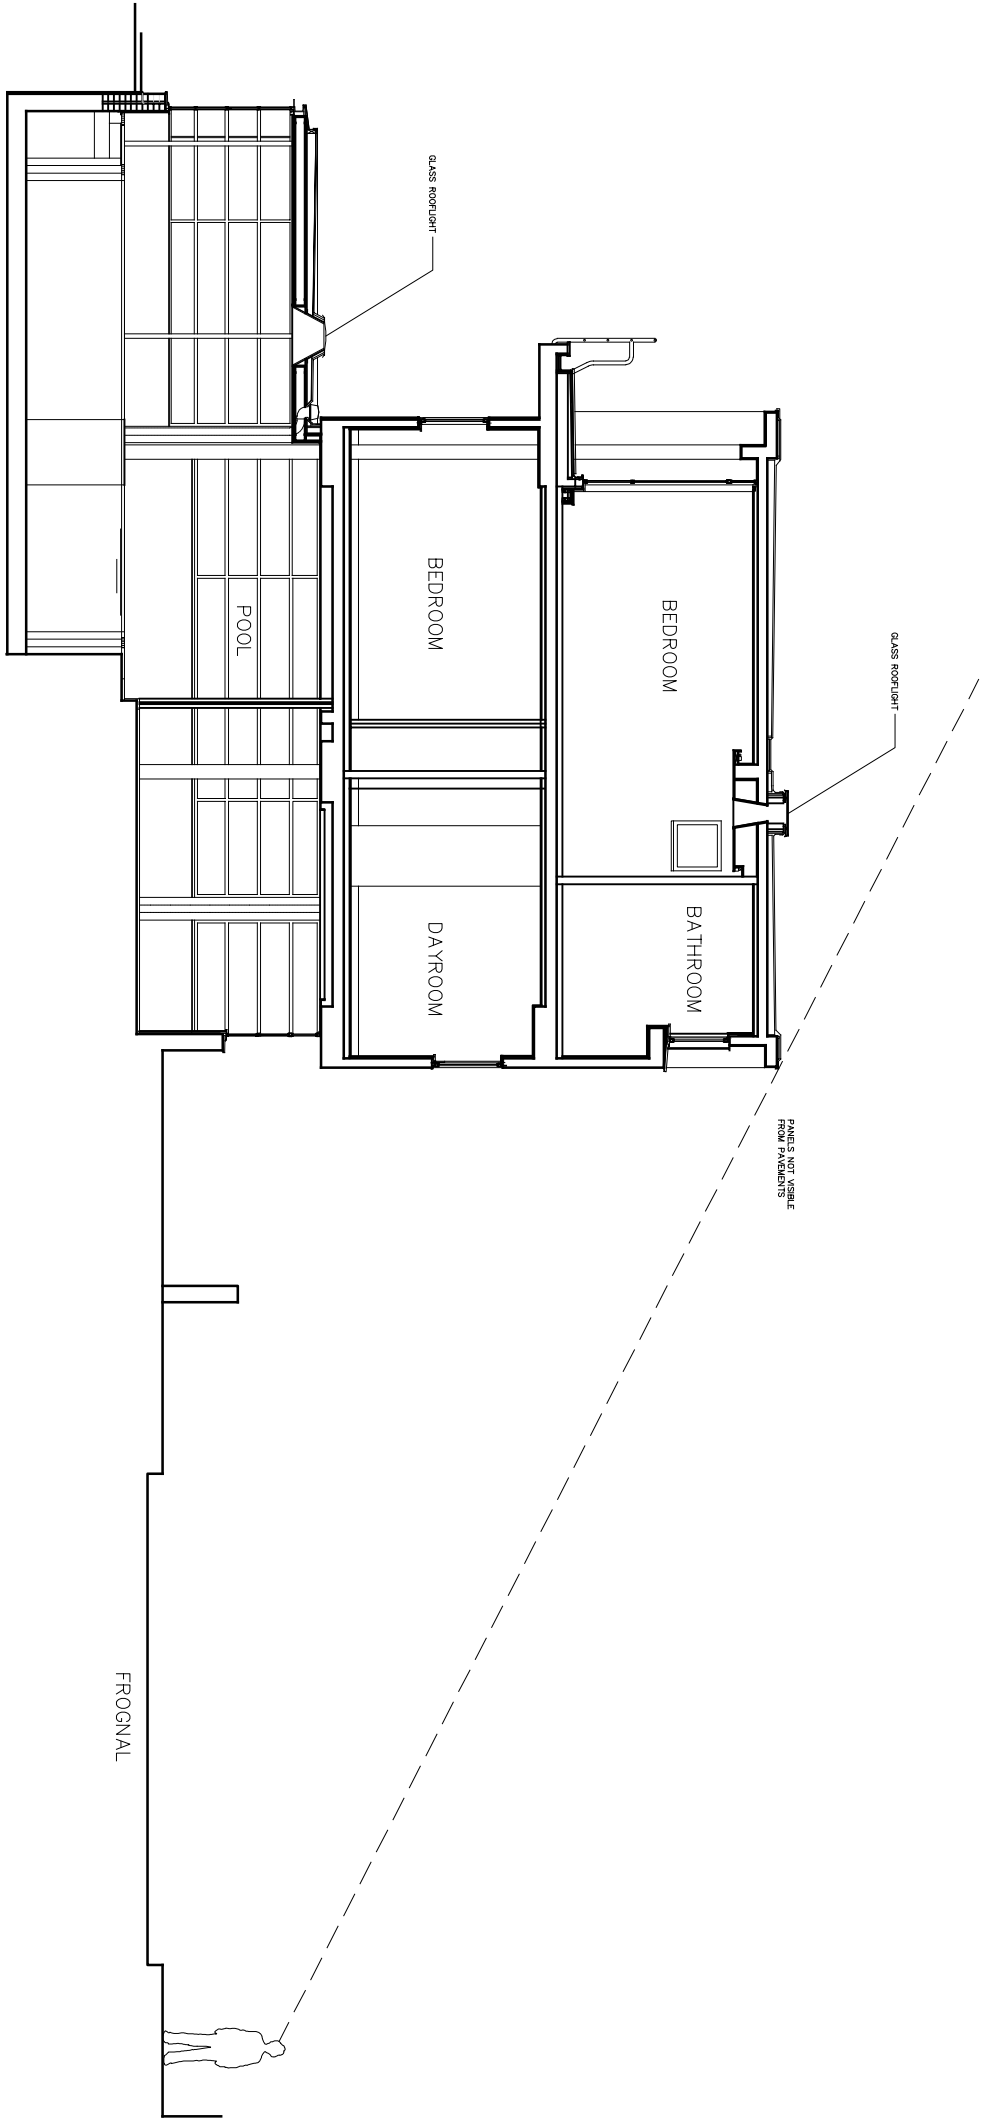

EXISTING SECTION 01 - 1:100

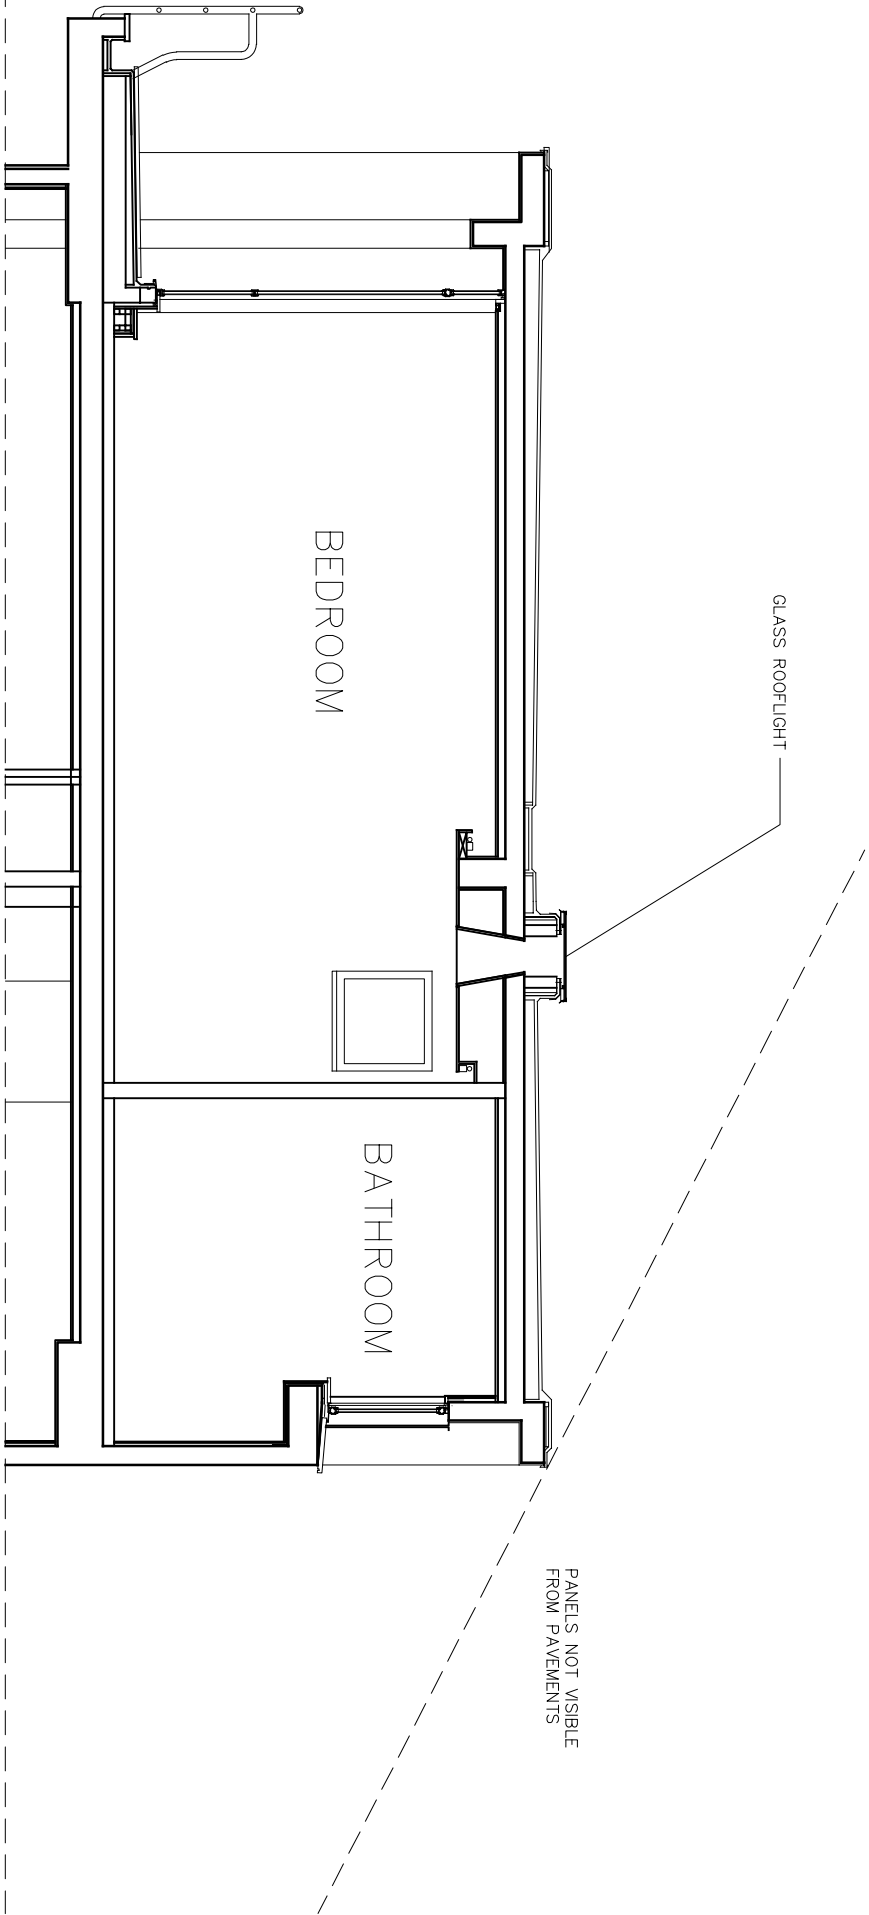

EXISTING SECTION 01 DETAIL - 1:50

Revision	Date	Description
1	11/11/2024	1
2	11/11/2024	2
3	11/11/2024	3
4	11/11/2024	4
5	11/11/2024	5
6	11/11/2024	6
7	11/11/2024	7
8	11/11/2024	8
9	11/11/2024	9
10	11/11/2024	10

Scale	Size	Date First Issue
1:100/1:50	A3	-
Drawn by	Checked by	
LB	-	

Project
66 FROGNAL
LONDON NW3 6XD

Drawing
EXISTING SECTION 01


Drawing number	Revision
23024-SE-EX-003	-
Status	
-	

AVANTI
ARCHITECTS


© Avanti Architects Ltd
25 Chart Street
London N1 6FA
www.avantiarchitects.co.uk
+44 (0) 20 7278 3060
aa@avantiarchitects.co.uk

This drawing and design is for use solely in connection with the project described below. The drawing and design is the copyright of Avanti Architects Ltd. and must not be re-issued, loaned or copied without written consent. All dimensions and setting out to be checked on site before construction. This drawing is to be read in conjunction with all other information relevant to the project. Any apparent discrepancy is to be brought to the attention of Avanti Architects Ltd. Do not scale from this drawing. Responsibility for the performance and the safety of the design is the responsibility of the client. It is the responsibility of the client to ensure that the design is used in accordance with the design and to accept no responsibility for any fire related aspect of the design.

Notes

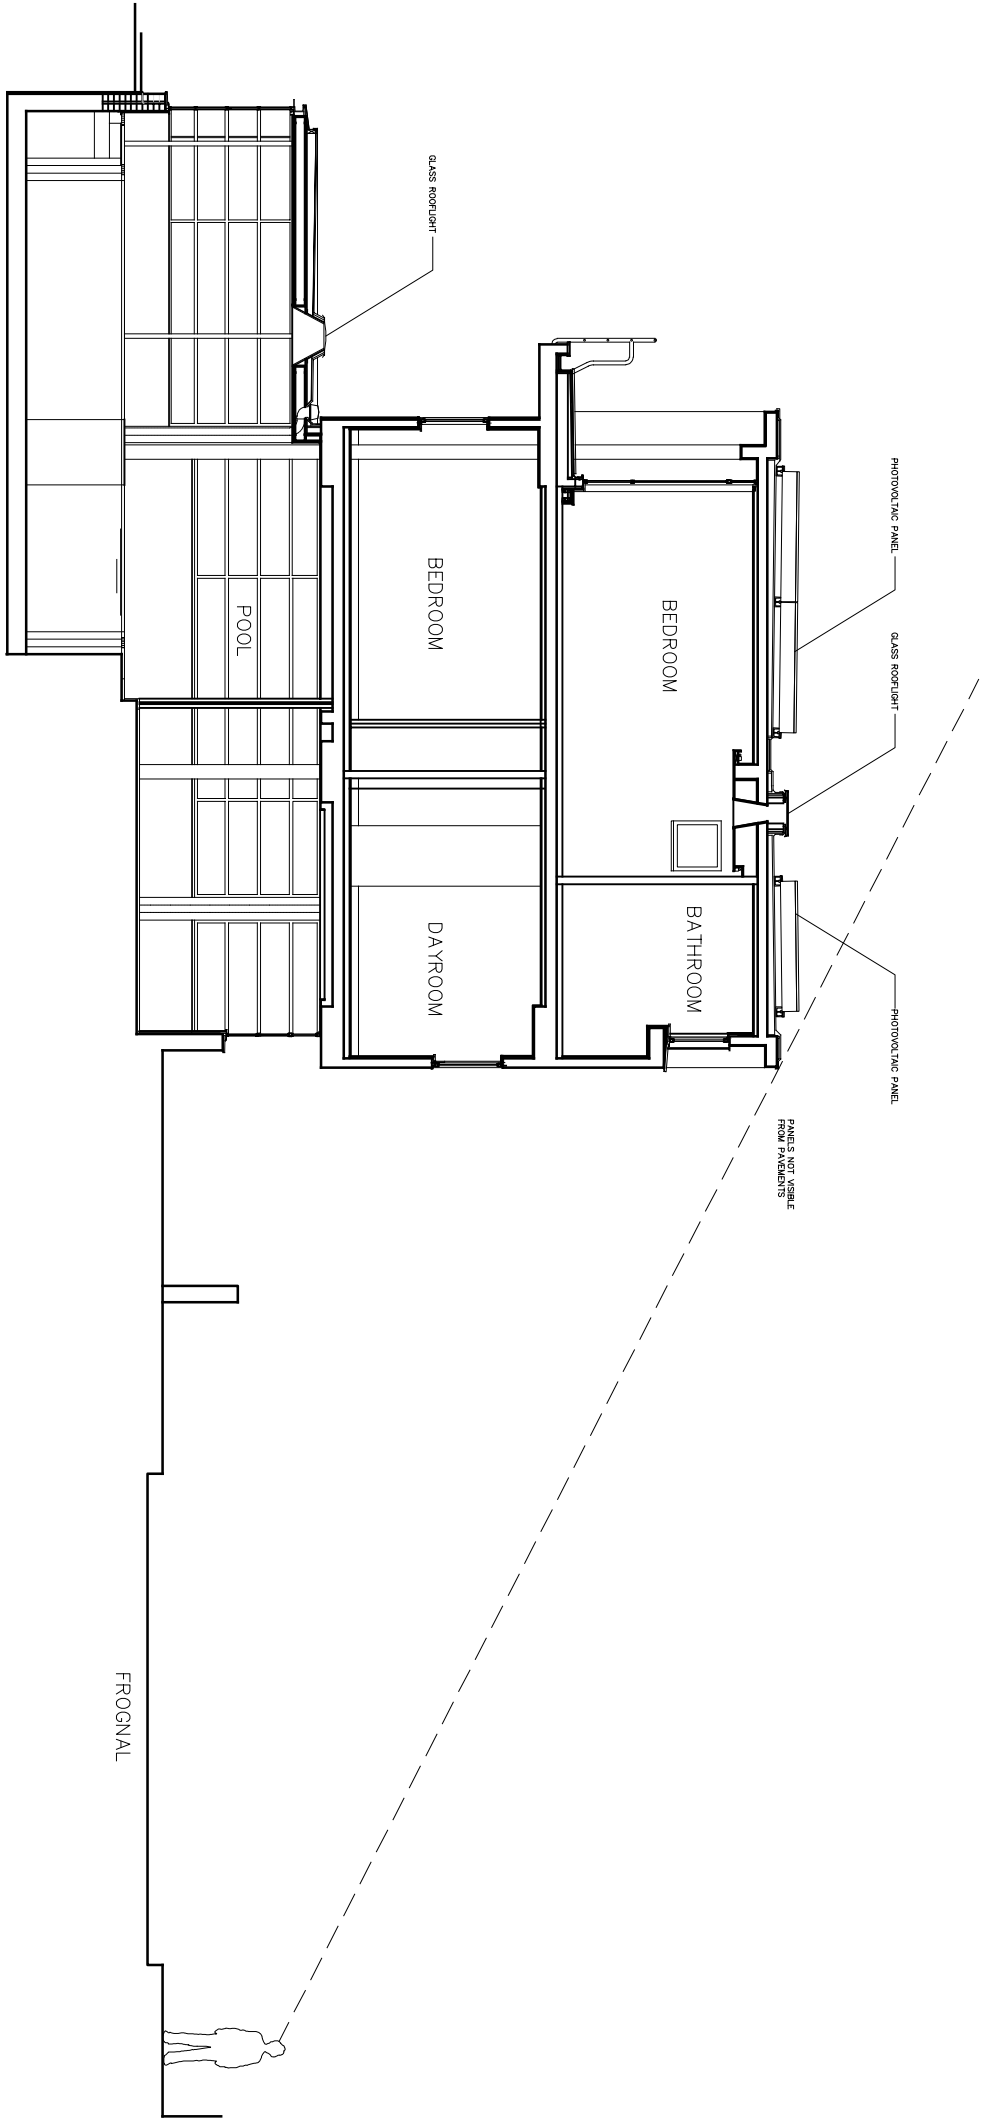

SECTION WITH PV PANELS INCORPORATED - 1:100

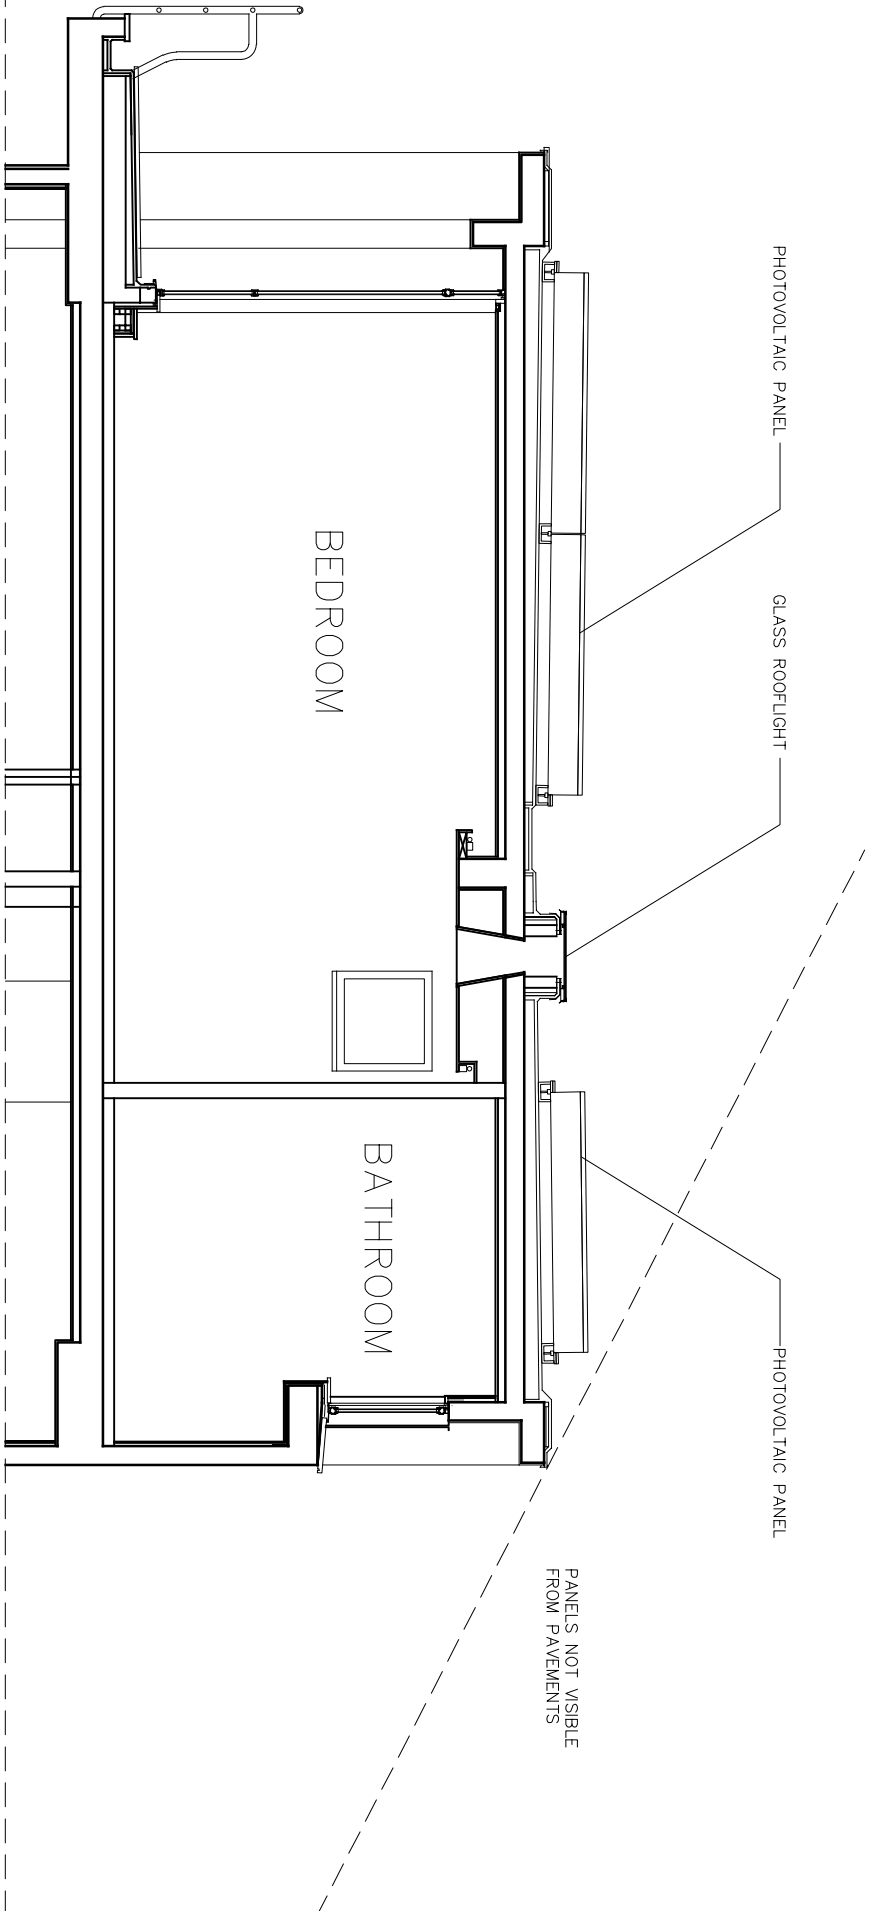

PV PANELS INCORPORATED DETAIL - 1:50

Revision	Date	Description
1	11/11/2024	Initial Design
2	11/11/2024	Final Design

Scale	Size	Date First Issue
1:100/1:50	A3	-
Drawn by	Checked by	
LB	-	

Project
66 FROGNAL
LONDON NW3 6XD

Drawing
SECTION 01 AND DETAIL WITH PV
PANELS INCORPORATED


Drawing number	Revision
23024-SE-PR-003	-
Status	
-	

AVANTI
ARCHITECTS

© Avanti Architects Ltd
25 Chart Street
London N1 6FA
www.avantiarchitects.co.uk
+44 (0) 20 7278 3060
aa@avantiarchitects.co.uk

This drawing and design is for use solely in connection with the project described below. The drawing and design is the copyright of Avanti Architects Ltd., and must not be re-issued, loaned or copied without written consent. All dimensions and setting out to be checked on site before construction. This drawing is to be read in conjunction with all other information relevant to the project. Any apparent discrepancy is to be brought to the attention of Avanti Architects Ltd. Do not scale from this drawing. Responsibility for the performance and the safety of the design is the responsibility of the client. It is the responsibility of the client to ensure that the design is used in accordance with the design. Avanti Architects accept no responsibility for any fire related aspect of the design.

Notes

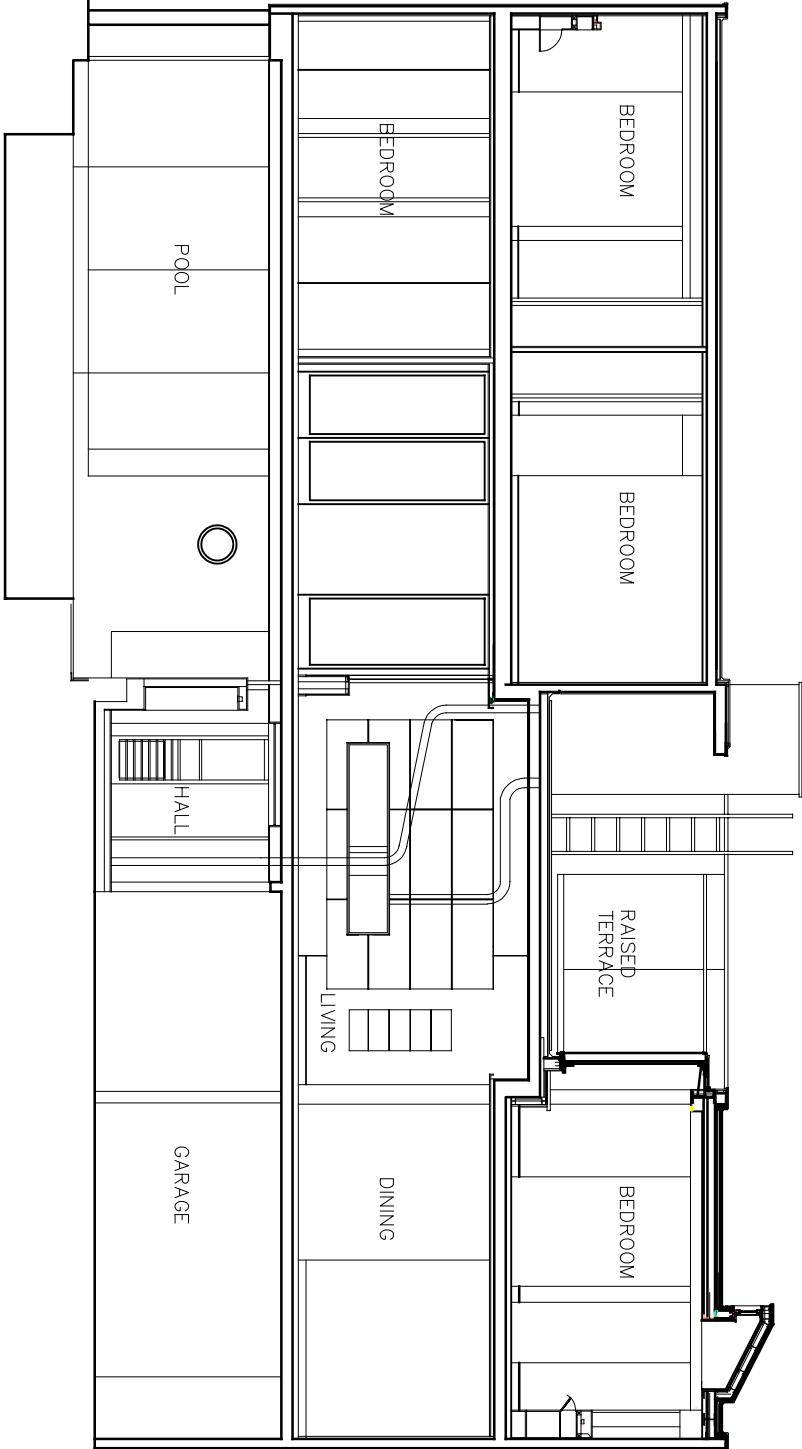

Revision	Date	Description
1	1	1
2	2	2
3	3	3
4	4	4
5	5	5
6	6	6
7	7	7
8	8	8
9	9	9
10	10	10

Scale	Size	Date First Issue
1:100	A3	-
Drawn by	Checked by	
LB	-	

Project
66 FROGNAL
LONDON NW3 6XD

Drawing
EXISTING SECTION 02


Drawing number	Revision
23024-SE-EX-004	-
Status	
-	

AVANTI
ARCHITECTS

© Avanti Architects Ltd www.avantiarchitects.co.uk
25 Chart Street +44 (0) 20 7278 3060
London N1 6FA aa@avantiarchitects.co.uk

This drawing and design is for use solely in connection with the project described below. The drawing and design is the copyright of Avanti Architects Ltd., and must not be re-issued, loaned or copied without written consent. All dimensions and setting out to be checked on site before construction. This drawing is to be read in conjunction with all other information relevant to the project. Any apparent discrepancy is to be brought to the attention of Avanti Architects Ltd. Do not scale from this drawing. Responsibility for the performance and the safety of the design is the responsibility of the client. It is not to be used in connection with the project without the written consent of Avanti Architects. Avanti Architects accept no responsibility for any fire related aspect of the design.

Notes

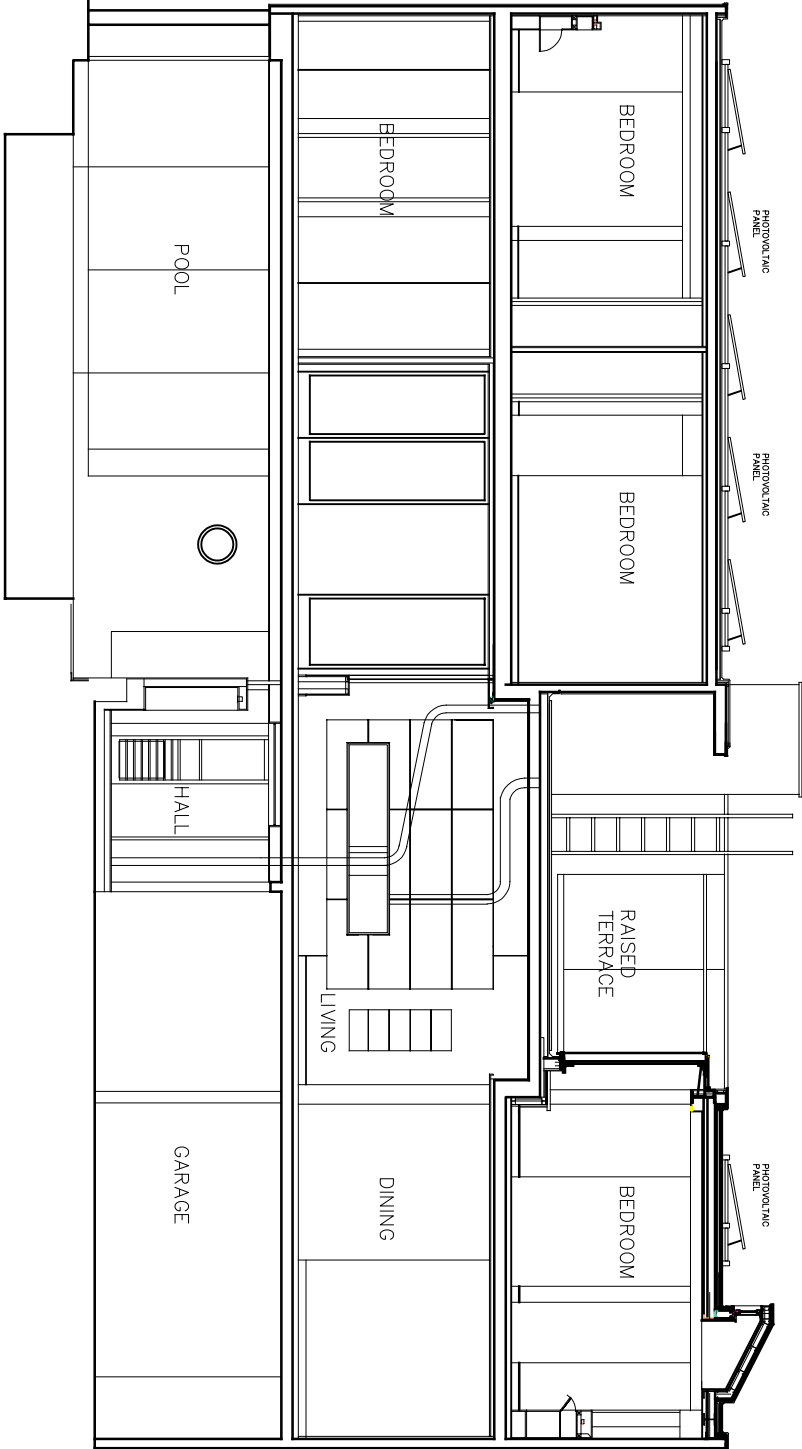

Revision	Date	Description
1	11/11/24	1

Scale	Size	Date First Issue
1:100	A3	-
Drawn by	Checked by	
LB	-	

Project
66 FROGNAL
LONDON NW3 6XD

Drawing
SECTION 02 WITH PV PANELS
INCORPORATED


Drawing number	Revision
23024-SE-PR-004	-
Status	
-	

AVANTI
ARCHITECTS

© Avanti Architects Ltd www.avantiarchitects.co.uk
25 Chart Street +44 (0) 20 7278 3060
London N1 6FA aa@avantiarchitects.co.uk

This drawing and design is for use solely in connection with the project described below. The drawing and design is the copyright of Avanti Architects Ltd., and must not be re-issued, loaned or copied without written consent. All dimensions and setting out to be checked on site before construction. This drawing is to be read in conjunction with all other information relevant to the project. Any apparent discrepancy is to be brought to the attention of Avanti Architects Ltd. Do not scale from this drawing. Responsibility for the performance and the safety of the design is the responsibility of the client. It is not to be used in connection with the project if endorsed by Avanti Architects accept no responsibility for any fire related aspect of the design.

Notes

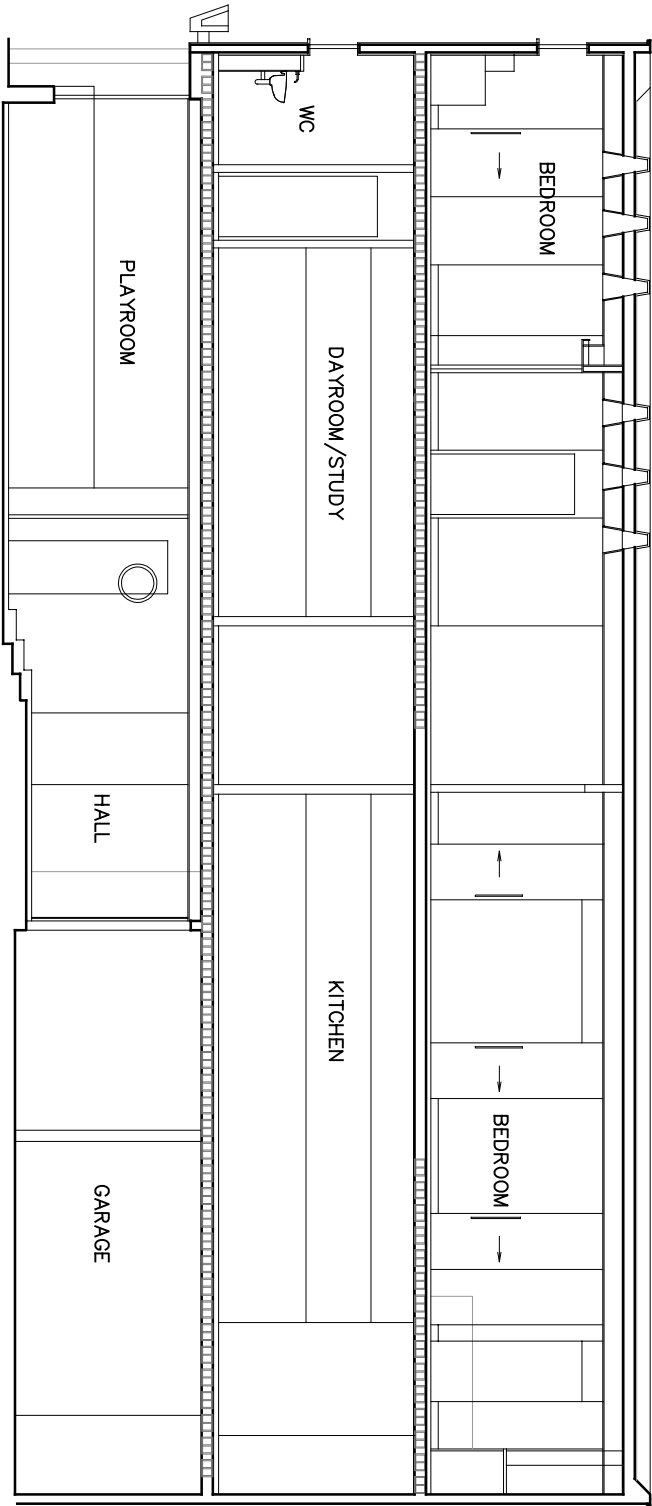

Revision	Date	Description
1	1	1
2	2	2
3	3	3
4	4	4
5	5	5
6	6	6
7	7	7
8	8	8
9	9	9
10	10	10

Scale	Size	Date First Issue
1:100	A3	-
Drawn by	Checked by	
LB	-	

Project
66 FROGNAL
LONDON NW3 6XD

Drawing
EXISTING SECTION 03


Drawing number	Revision
23052-SE-EX-005	-
Status	
-	

AVANTI
ARCHITECTS

© Avanti Architects Ltd www.avantiarchitects.co.uk
25 Chart Street + 44 (0) 20 7278 3060
London N1 6FA aa@avantiarchitects.co.uk

This drawing and design is for use solely in connection with the project described below. The drawing and design is the copyright of Avanti Architects Ltd., and must not be re-issued, loaned or copied without written consent. All dimensions and setting out to be checked on site before construction. This drawing is to be read in conjunction with all other information relevant to the project. Any apparent discrepancy is to be brought to the attention of Avanti Architects Ltd. Do not scale from this drawing. Responsibility for the performance and the safety of the design is the responsibility of the client. It is the responsibility of the client to ensure that the design is used in accordance with the design. Avanti Architects accept no responsibility for any fire related aspect of the design.

Notes

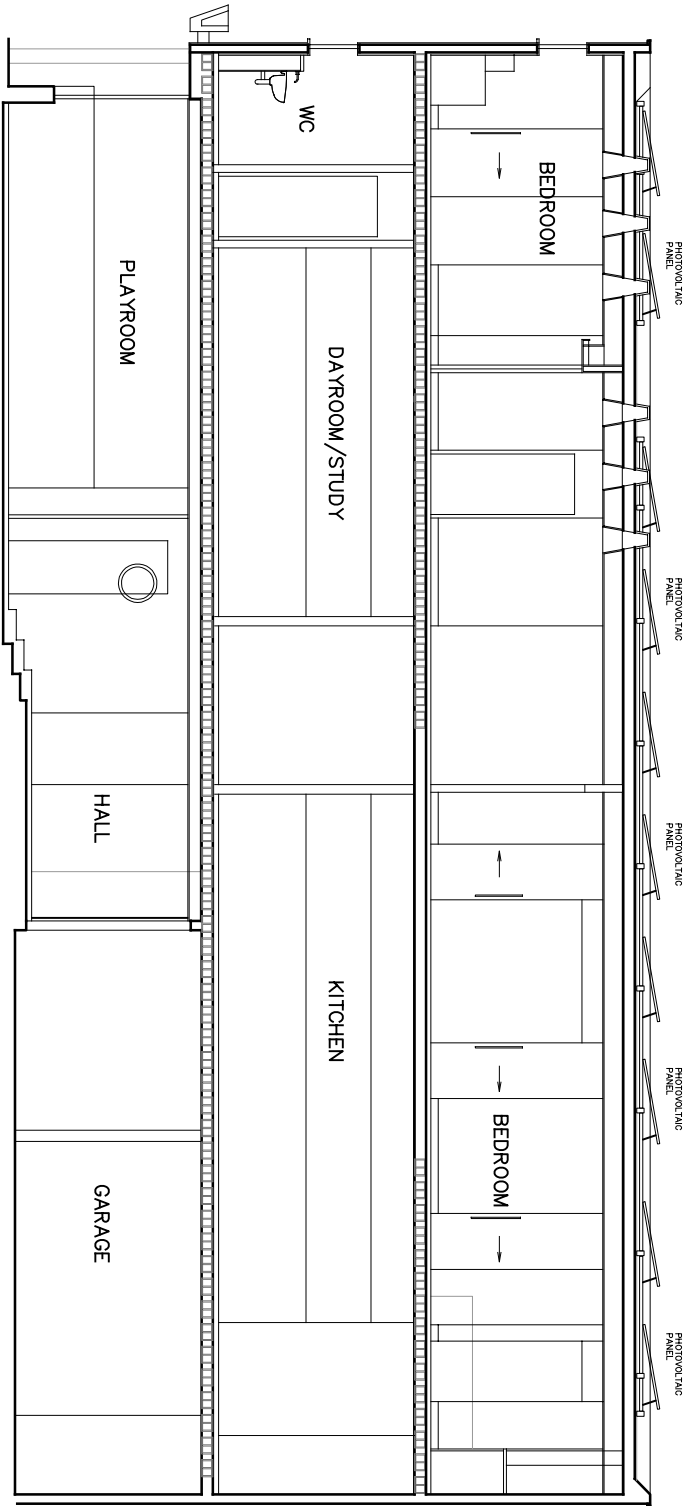

Revision	Date	Description
1	1	1
2	2	2
3	3	3
4	4	4
5	5	5
6	6	6
7	7	7
8	8	8
9	9	9
10	10	10

Scale	Size	Date First Issue
1:100	A3	-
Drawn by	Checked by	
LB	-	

Project
66 FROGNAL
LONDON NW3 6XD

Drawing
SECTION 03 WITH PV PANELS
INCORPORATED

Drawing number	Revision
23052-SE-PR-005	-
Status	
-	-

AVANTI
ARCHITECTS

© Avanti Architects Ltd
25 Chart Street
London N1 6FA
www.avantiarchitects.co.uk
+ 44 (0) 20 7278 3060
aa@avantiarchitects.co.uk