

Copyright in the design and this drawing is the property of RESI. Reproduction in whole or in part is prohibited without the written consent of RESI. This drawing must be used in conjunction with all other relevant documentation and drawings.

RESI accepts no liability for any expense, loss or damage of whatsoever nature and however arising from any information which has not been referred to them and their approval obtained.

Print not to actual scale. Do not scale, except unless for planning purposes. All dimensions to be cross-checked on site prior to construction and completion. Any discrepancies to be reported to RESI immediately.

Revision		
Rev	Notes	Date
A	Sun Study - Existing	19/05/2023

Job Title

Ground floor side infill, facade alterations, internal alterations, floor plan redesign and all associated works at 19 Ariel Road

Drawing Status

Planning


Client

Holly Waldron


Drawing Title

Sun Study - Summer (existing)


Scale	NTS @ A1	Drawn	PC
Date	May 2023	Checked	PC
Drawing No.	8147638-3202	Rev	A

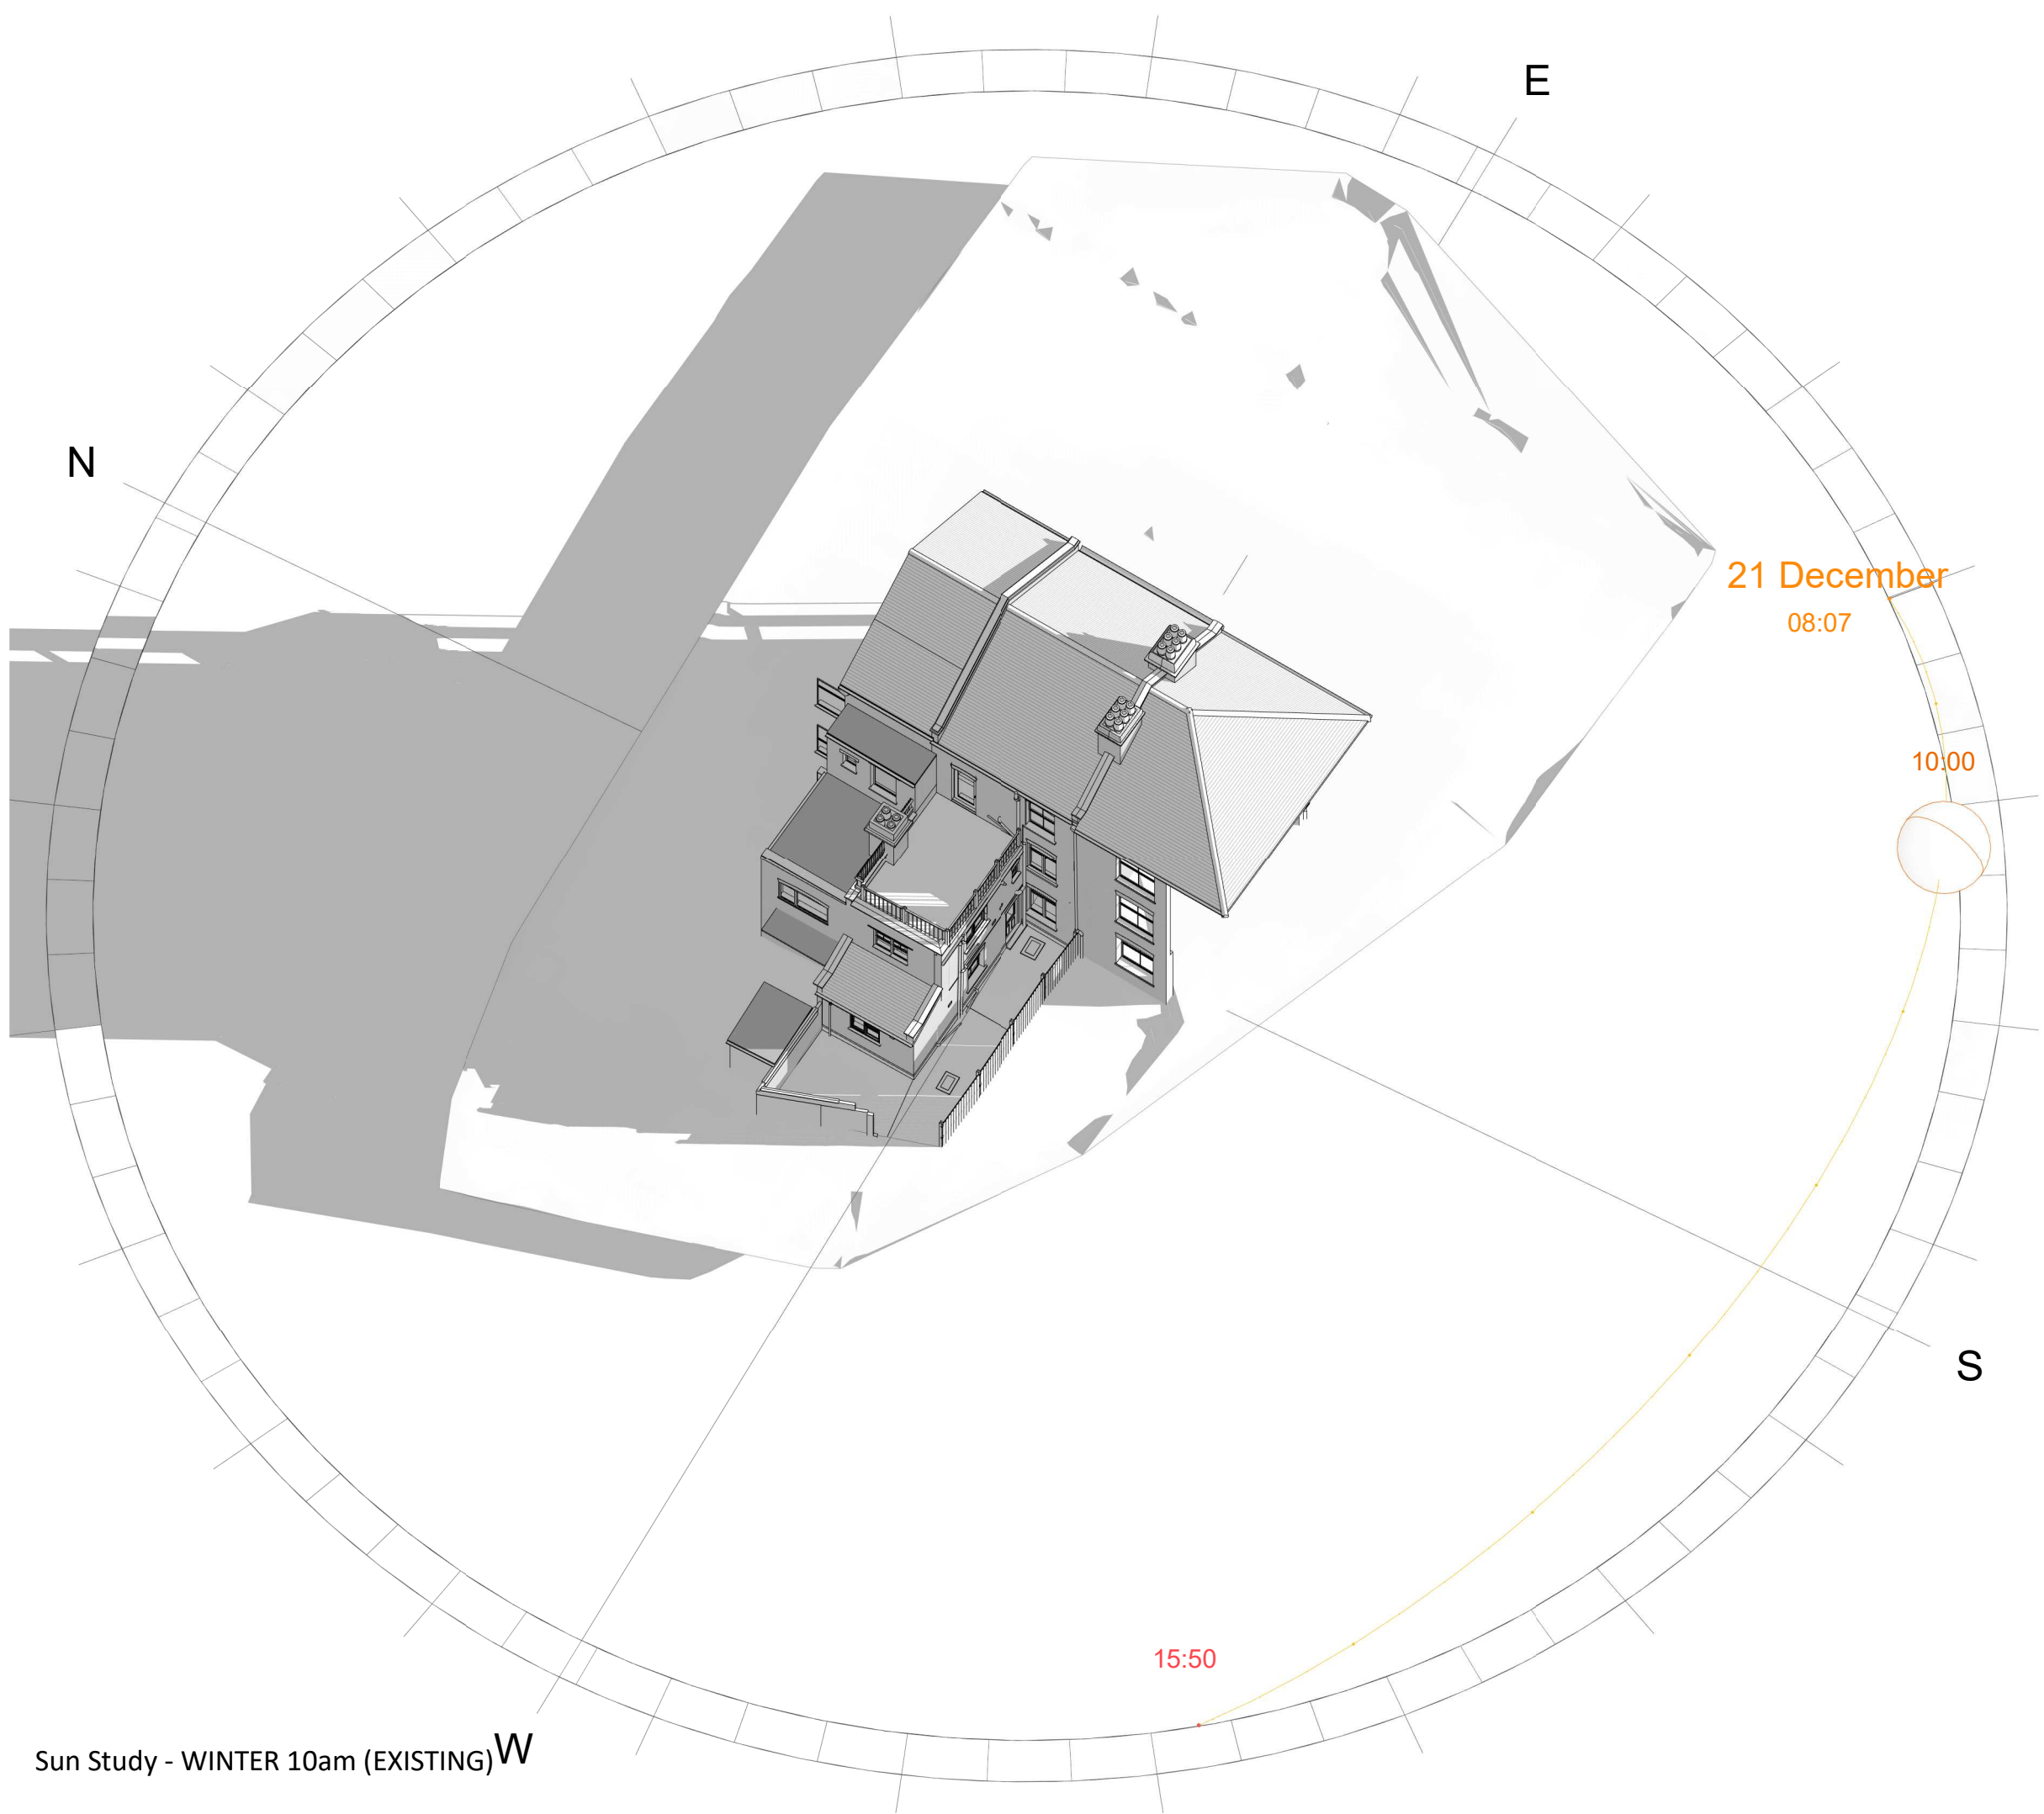

Sun Study - WINTER 10am (EXISTING)W

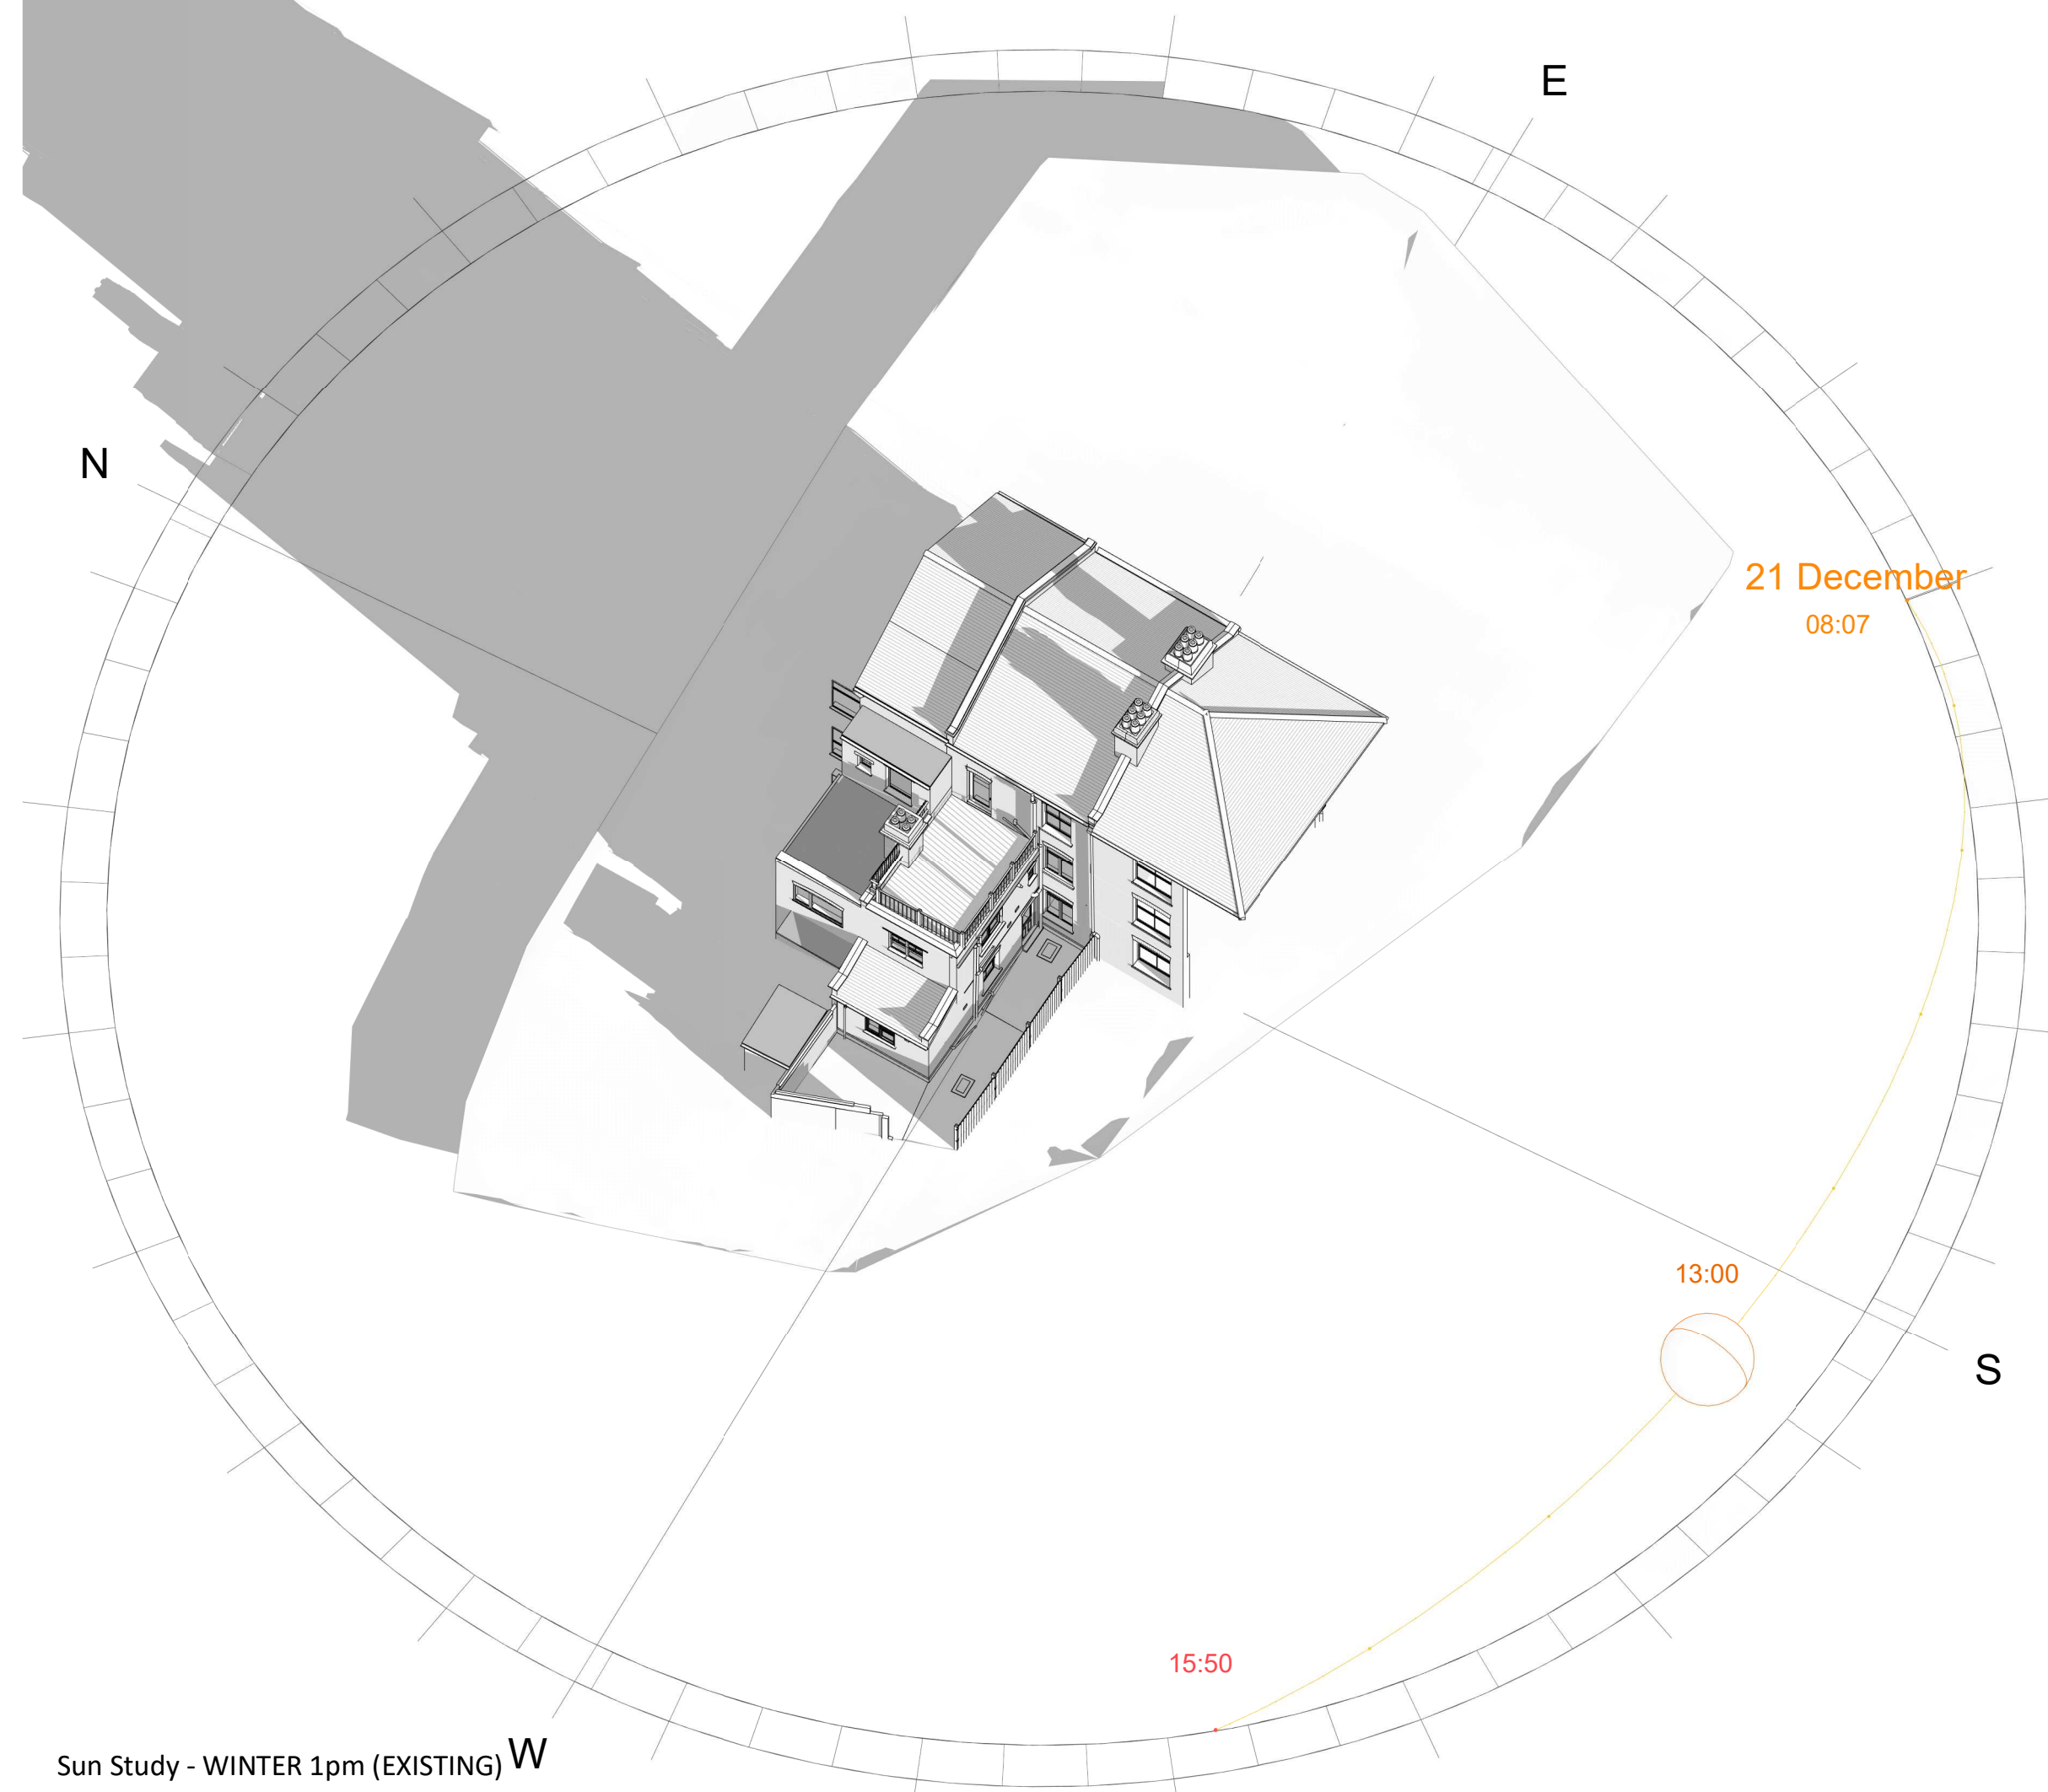

Sun Study - WINTER 1pm (EXISTING)W

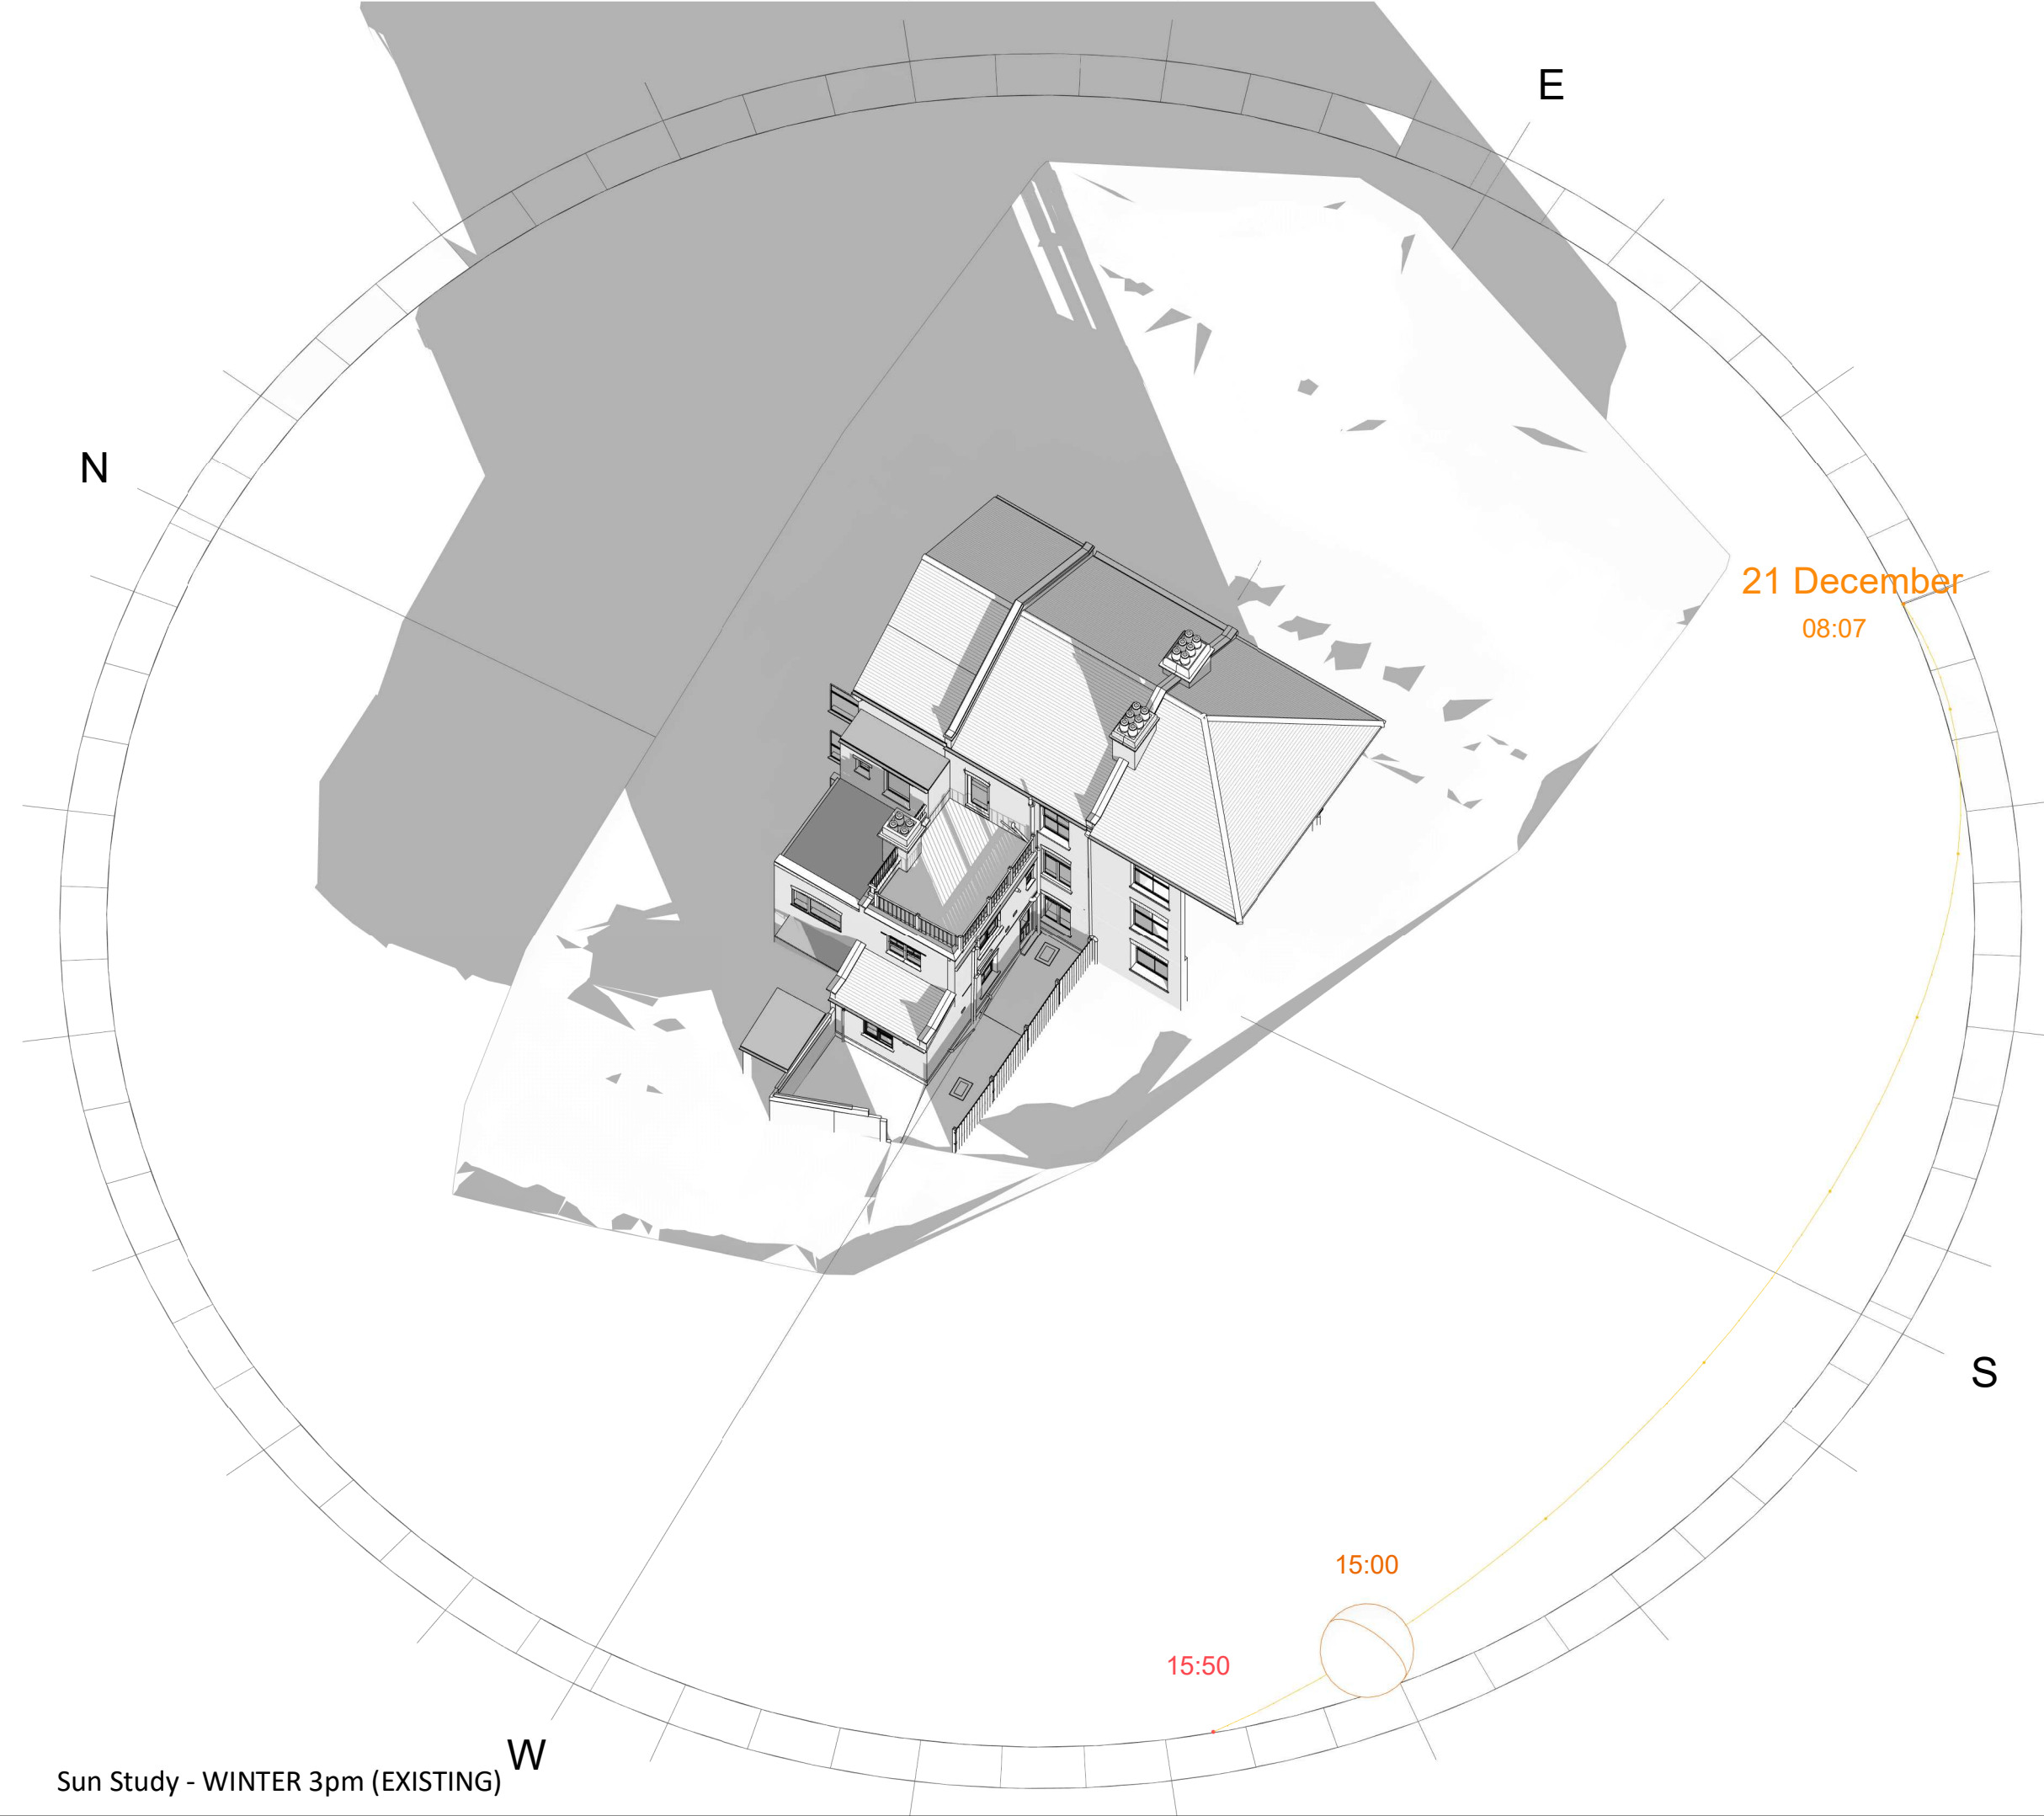

Sun Study - WINTER 3pm (EXISTING)W

Copyright in the design and this drawing is the property of RESI. Reproduction in whole or in part is prohibited without the written consent of RESI. This drawing must be used in conjunction with all other relevant documentation and drawings.

RESI accepts no liability for any expense, loss or damage of whatsoever nature and however arising from any variation which has not been referred to them and their approval obtained.

Print not to actual scale. Do not scale, except unless for planning purposes. All dimensions to be cross-checked on site prior to construction and completion. Any discrepancies to be reported to RESI immediately.

Revision		
Rev	Notes	Date
A	Sun Study - Existing	19/05/2023

RESI Grow your home	
Job Title	
Ground floor side infill, facade alterations, internal alterations, floor plan redesign and all associated works at 19 Ariel Road	
Drawing Status	
Planning	
Client	
Holly Waldron	
Drawing Title	
Sun Study - Winter (existing)	
Scale	Drawn
NTS @ A1	PC
Date	Checked
May 2023	PC
Drawing No.	Rev
8147638-3203	A