




Ground Floor

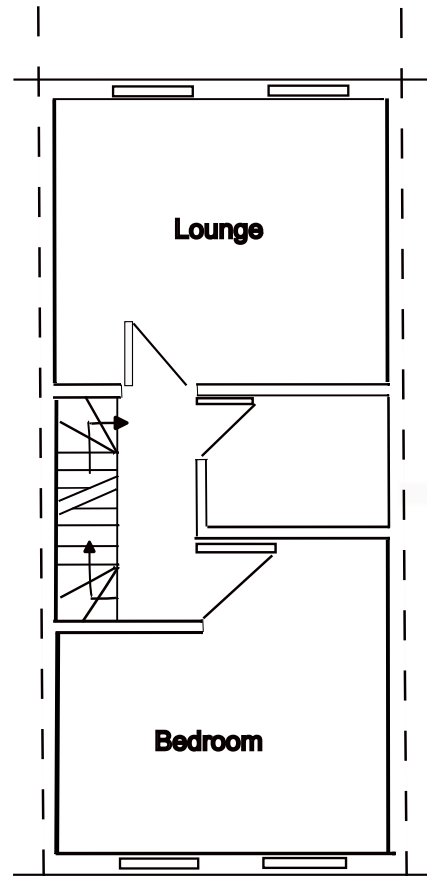

First Floor

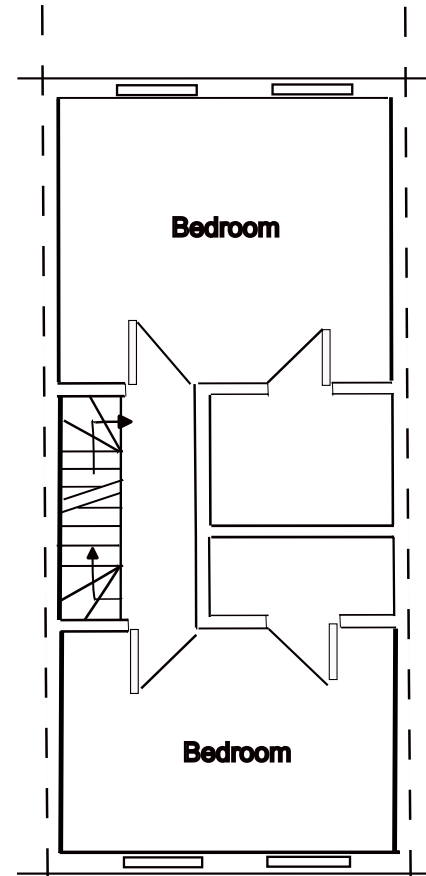

Second Floor

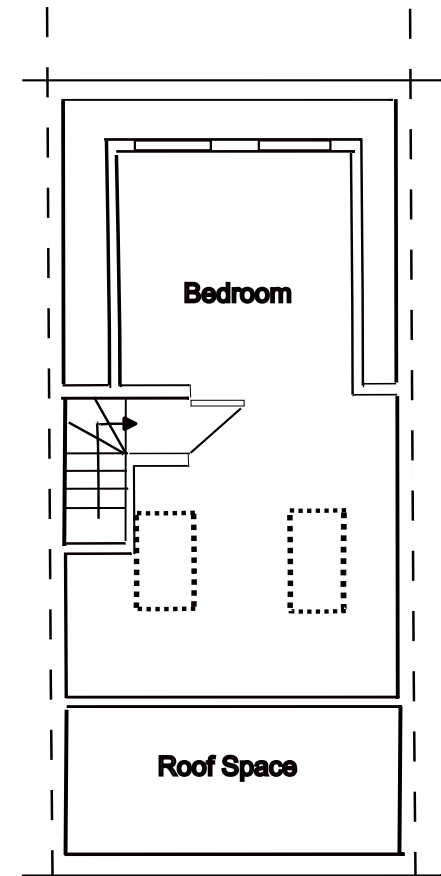

Third Floor

Dwg No. 29NW32NQ/003A Date: June 2023	Scale 1:100 @ A4	Floor Plans Proposed 2.5m Extension	29 Byron Mews NW3 2NQ
--------------------------------------------------------	-----------------------------------	------------------------------------------------------	----------------------------------------