


Existing Roof Plan

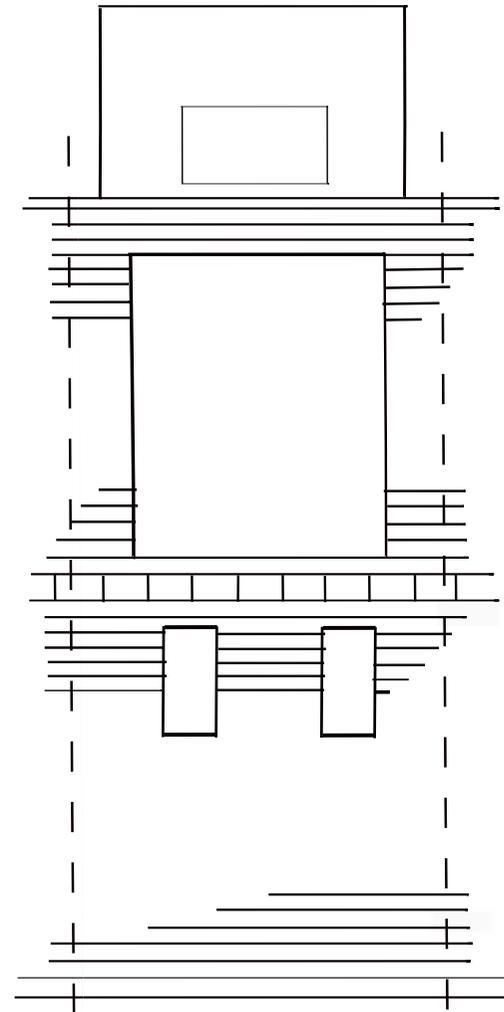

Proposed Roof Plan

<p>Dwg No. 29NW32NQ/008 Date: June 2023</p>	<p>Scale 1:100 @ A4</p>	<p>Existing & Proposed Roof Plans</p>	<p>29 Byron Mews NW3 2NQ</p>
---	---	---	--