

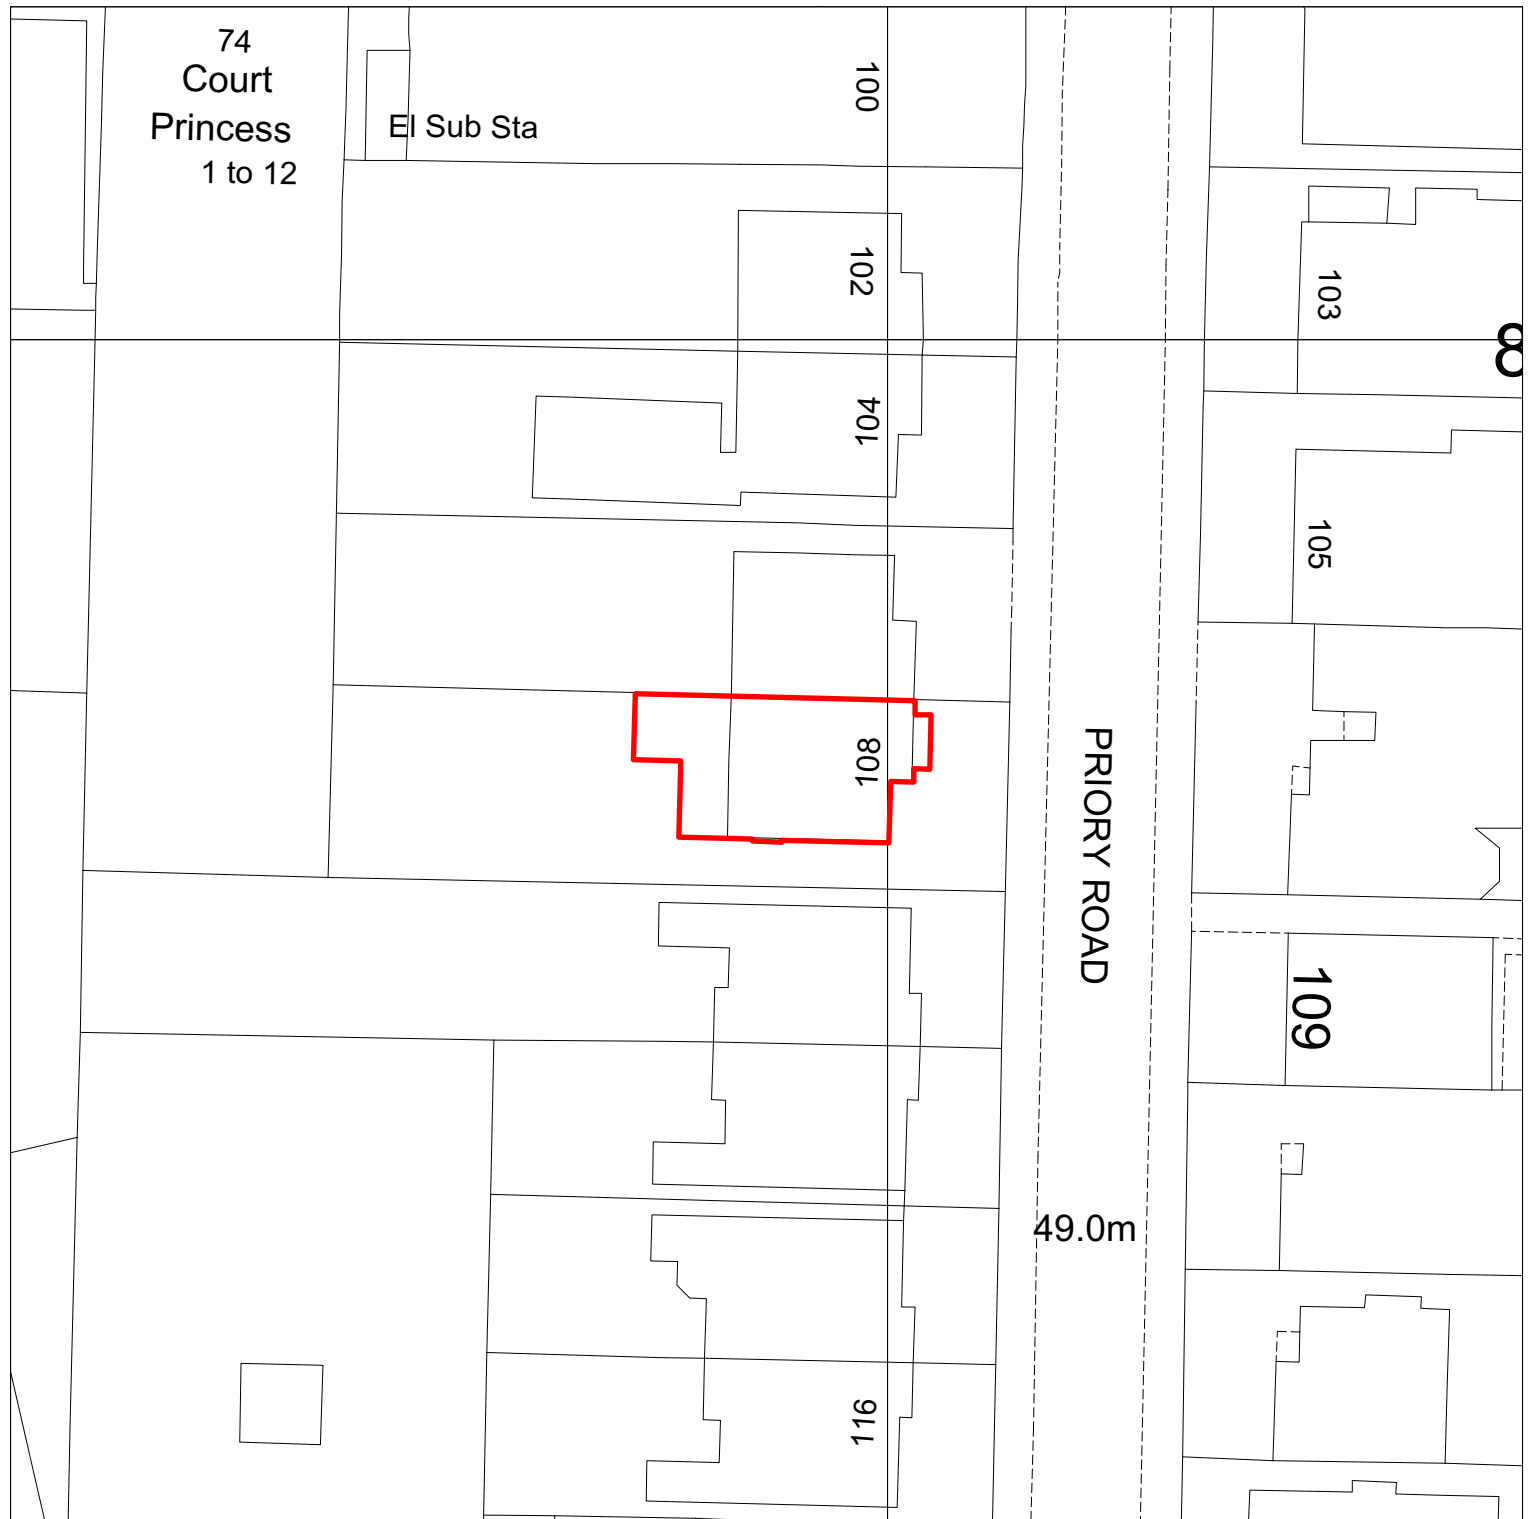
 


○ Site Plan
Scale: 1:1250

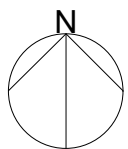

○ Block Plan
Scale: 1:500

 

Scale
As Shown
Drawn by
DB

Drawing no.
00_00
Date
May 2023

Client

Project
108A Priory Road, London NW6 3NS

Drawing title
Site Location
Planning

Easton Design Office Limited
9c York Way London N7 9GY
www.eastondesignoffice.com
+44 (0) 207 043 4614
eastondesignoffice.com

