




| REVISION | DATE |
|----------|----------|
| - | 24.02.21 |
| A | 10.03.21 |
| B | 15.03.21 |
| C | 23.09.21 |
| D | 09.06.23 |

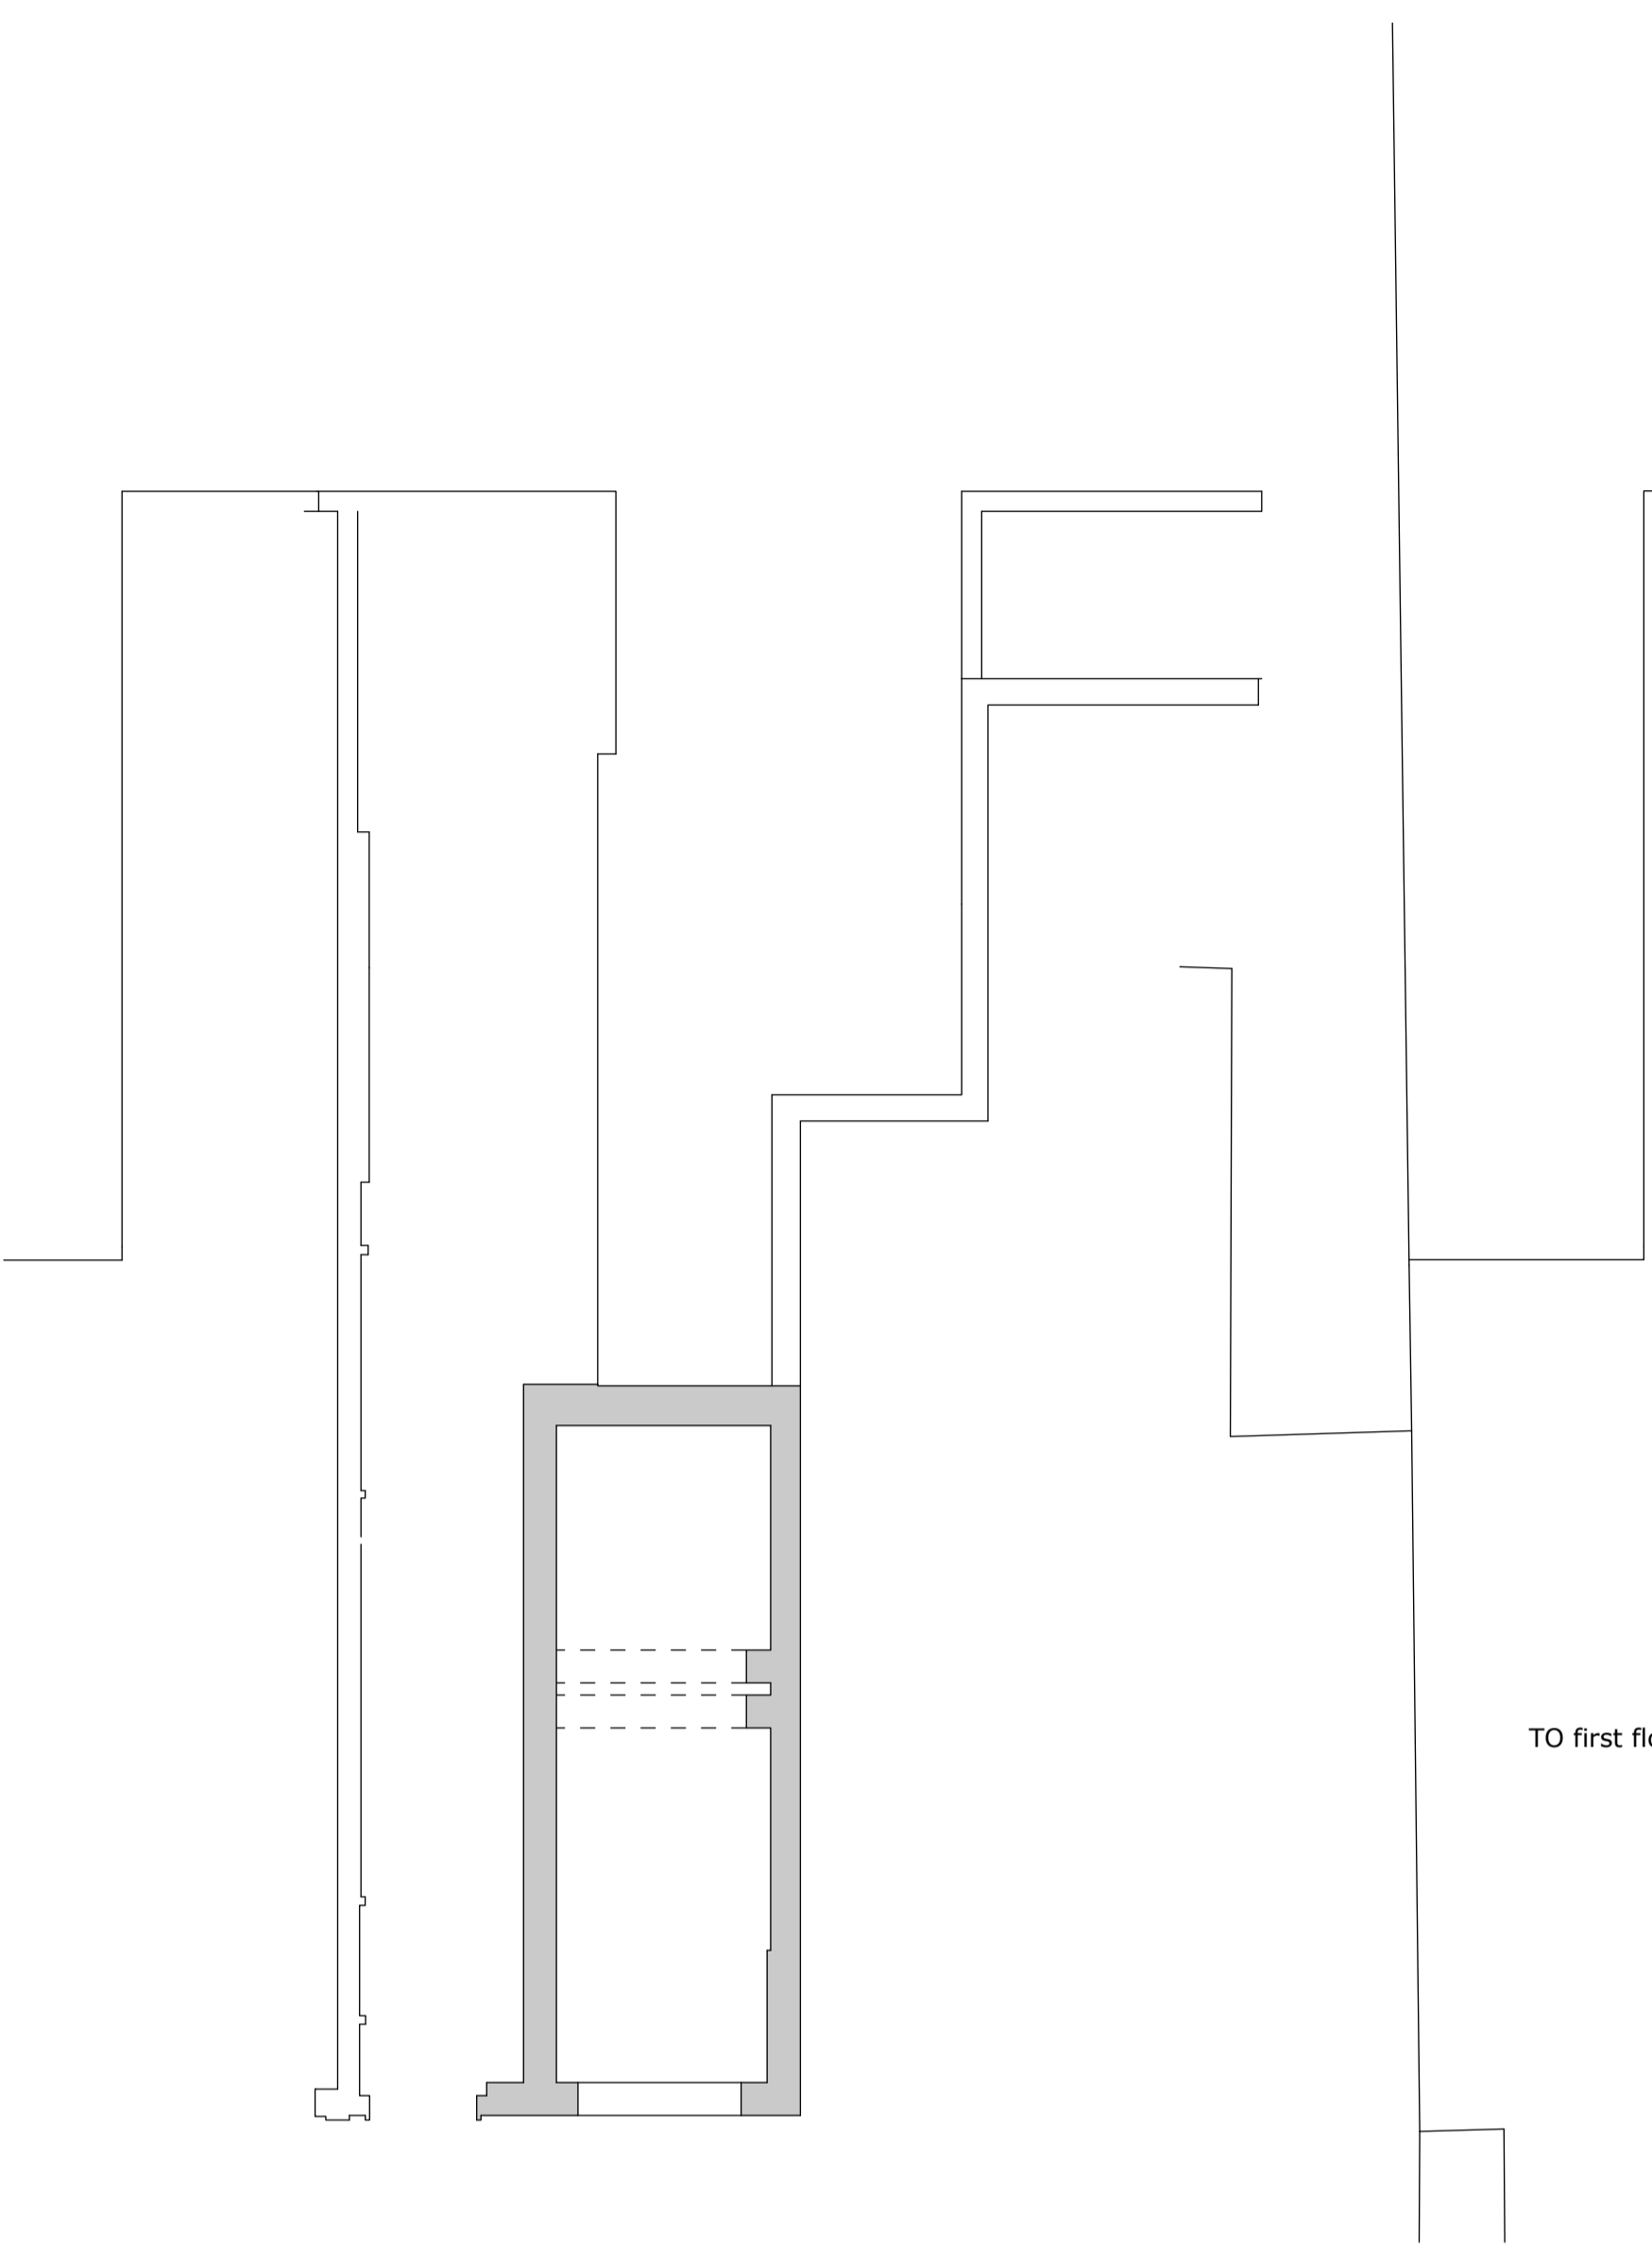


BASEMENT GARAGE

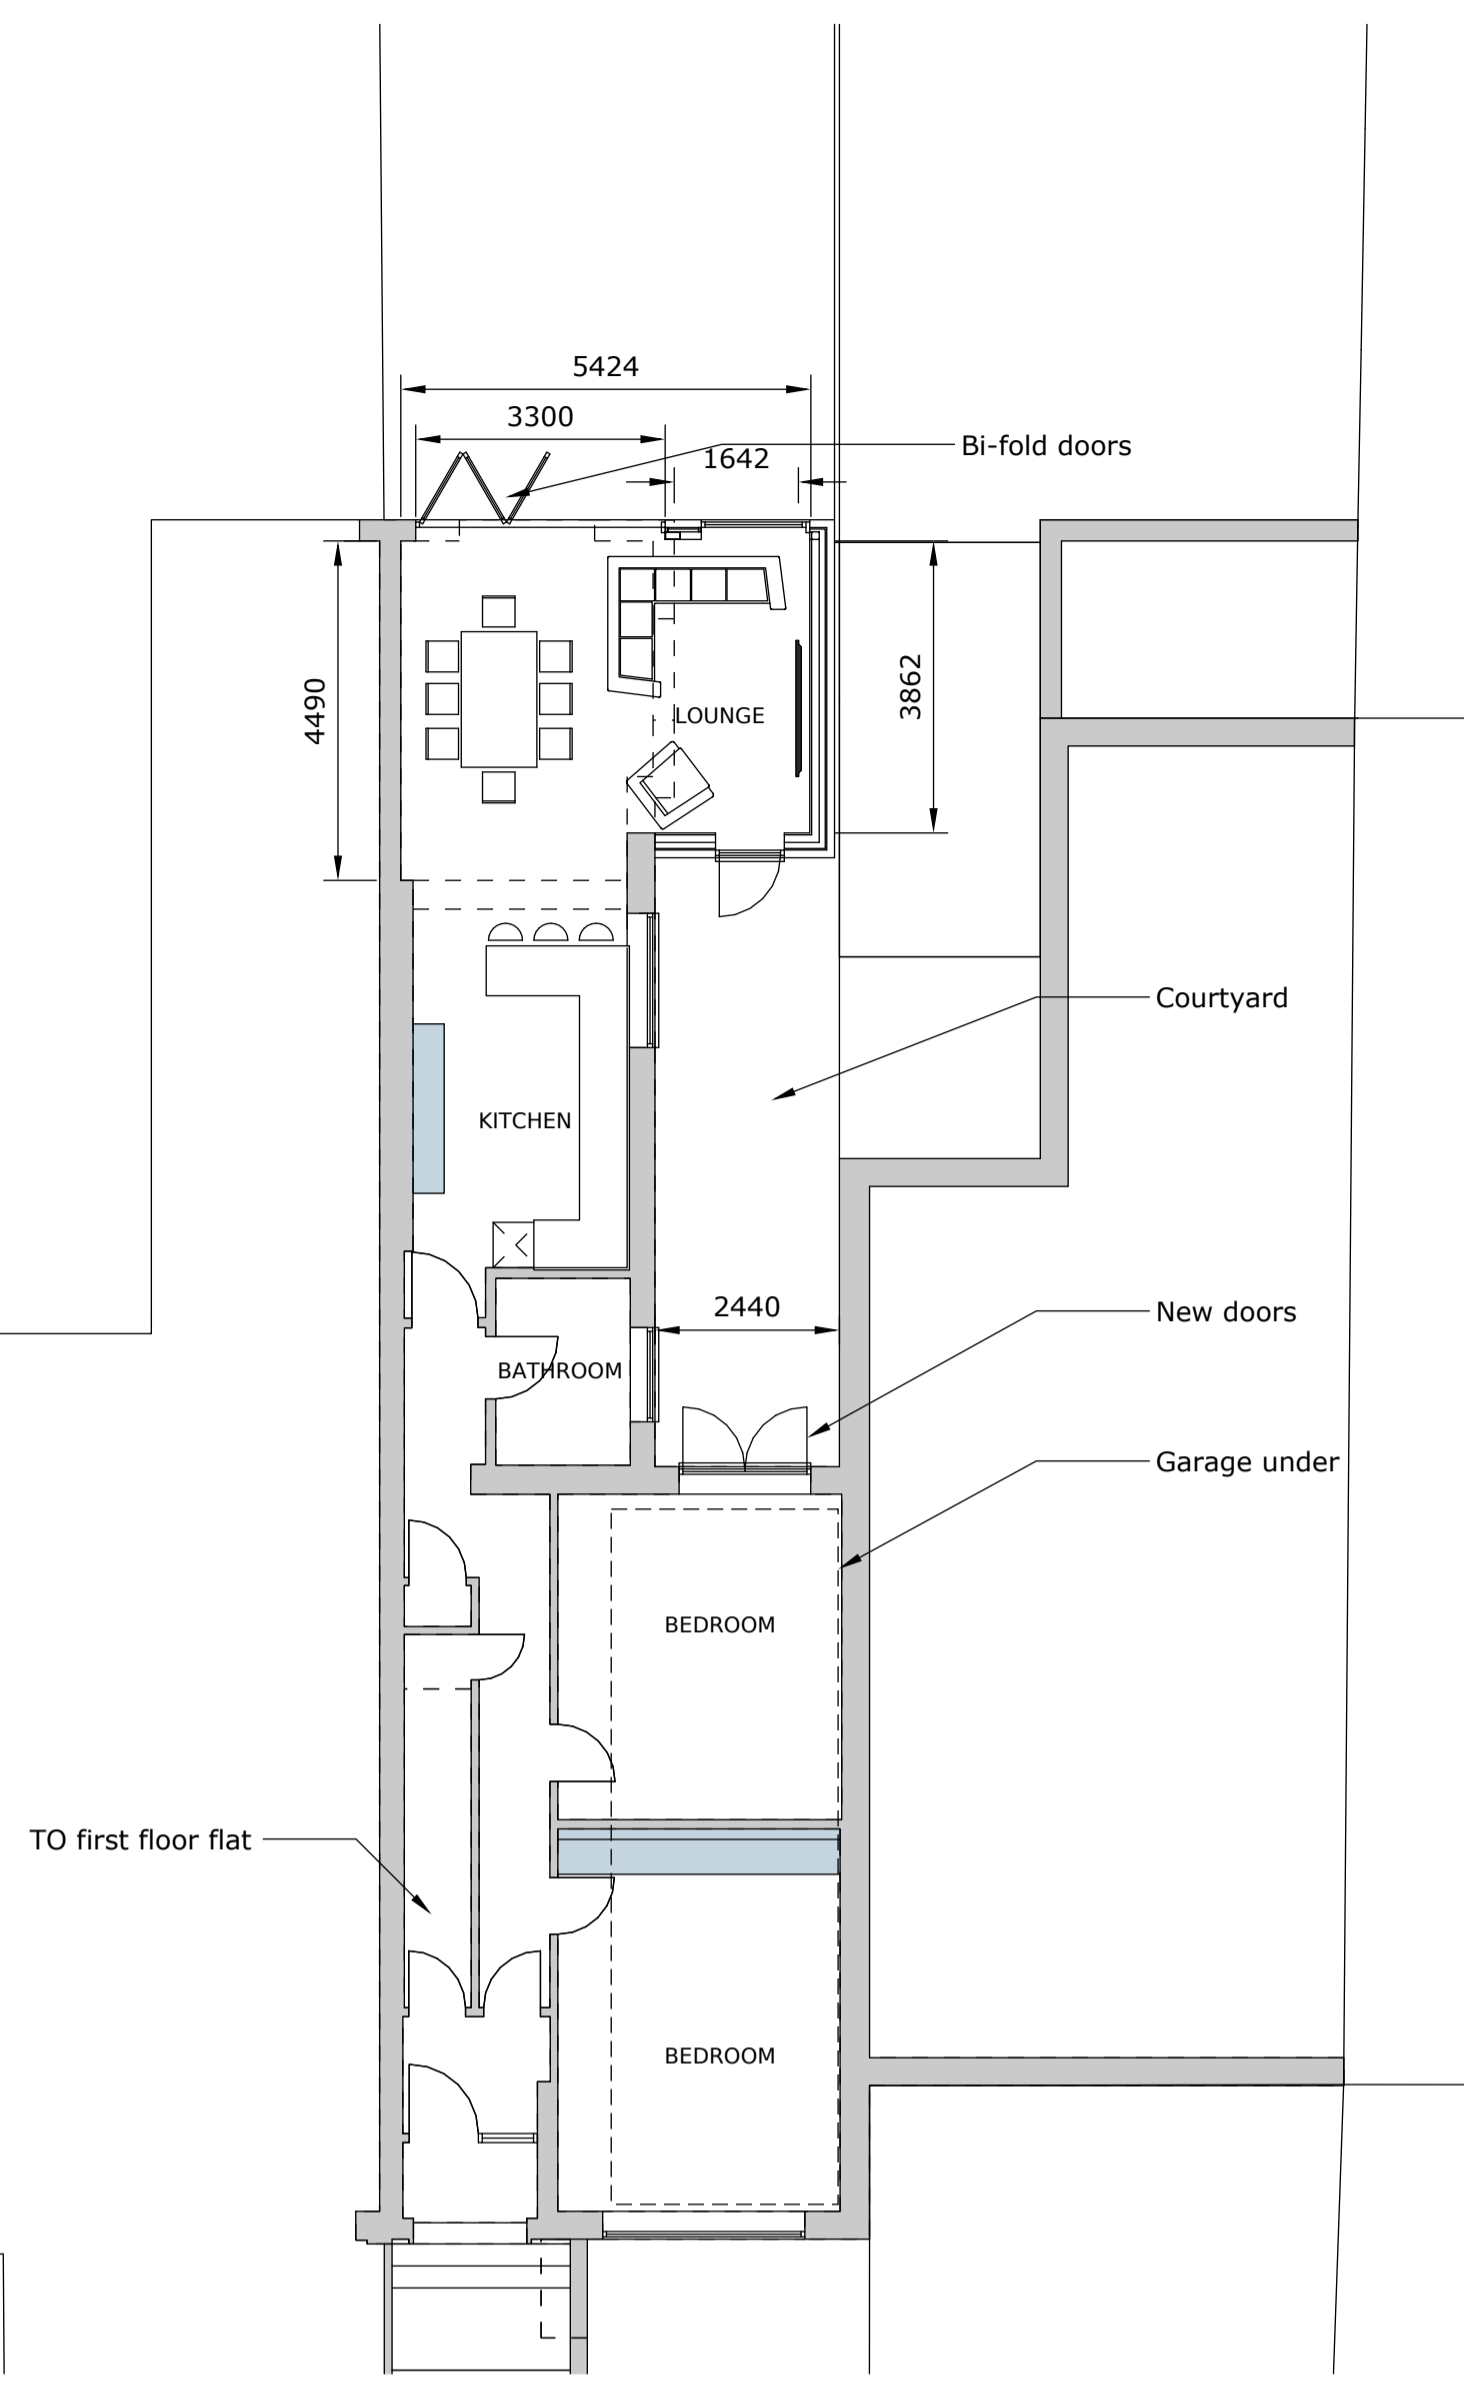

GROUND FLOOR

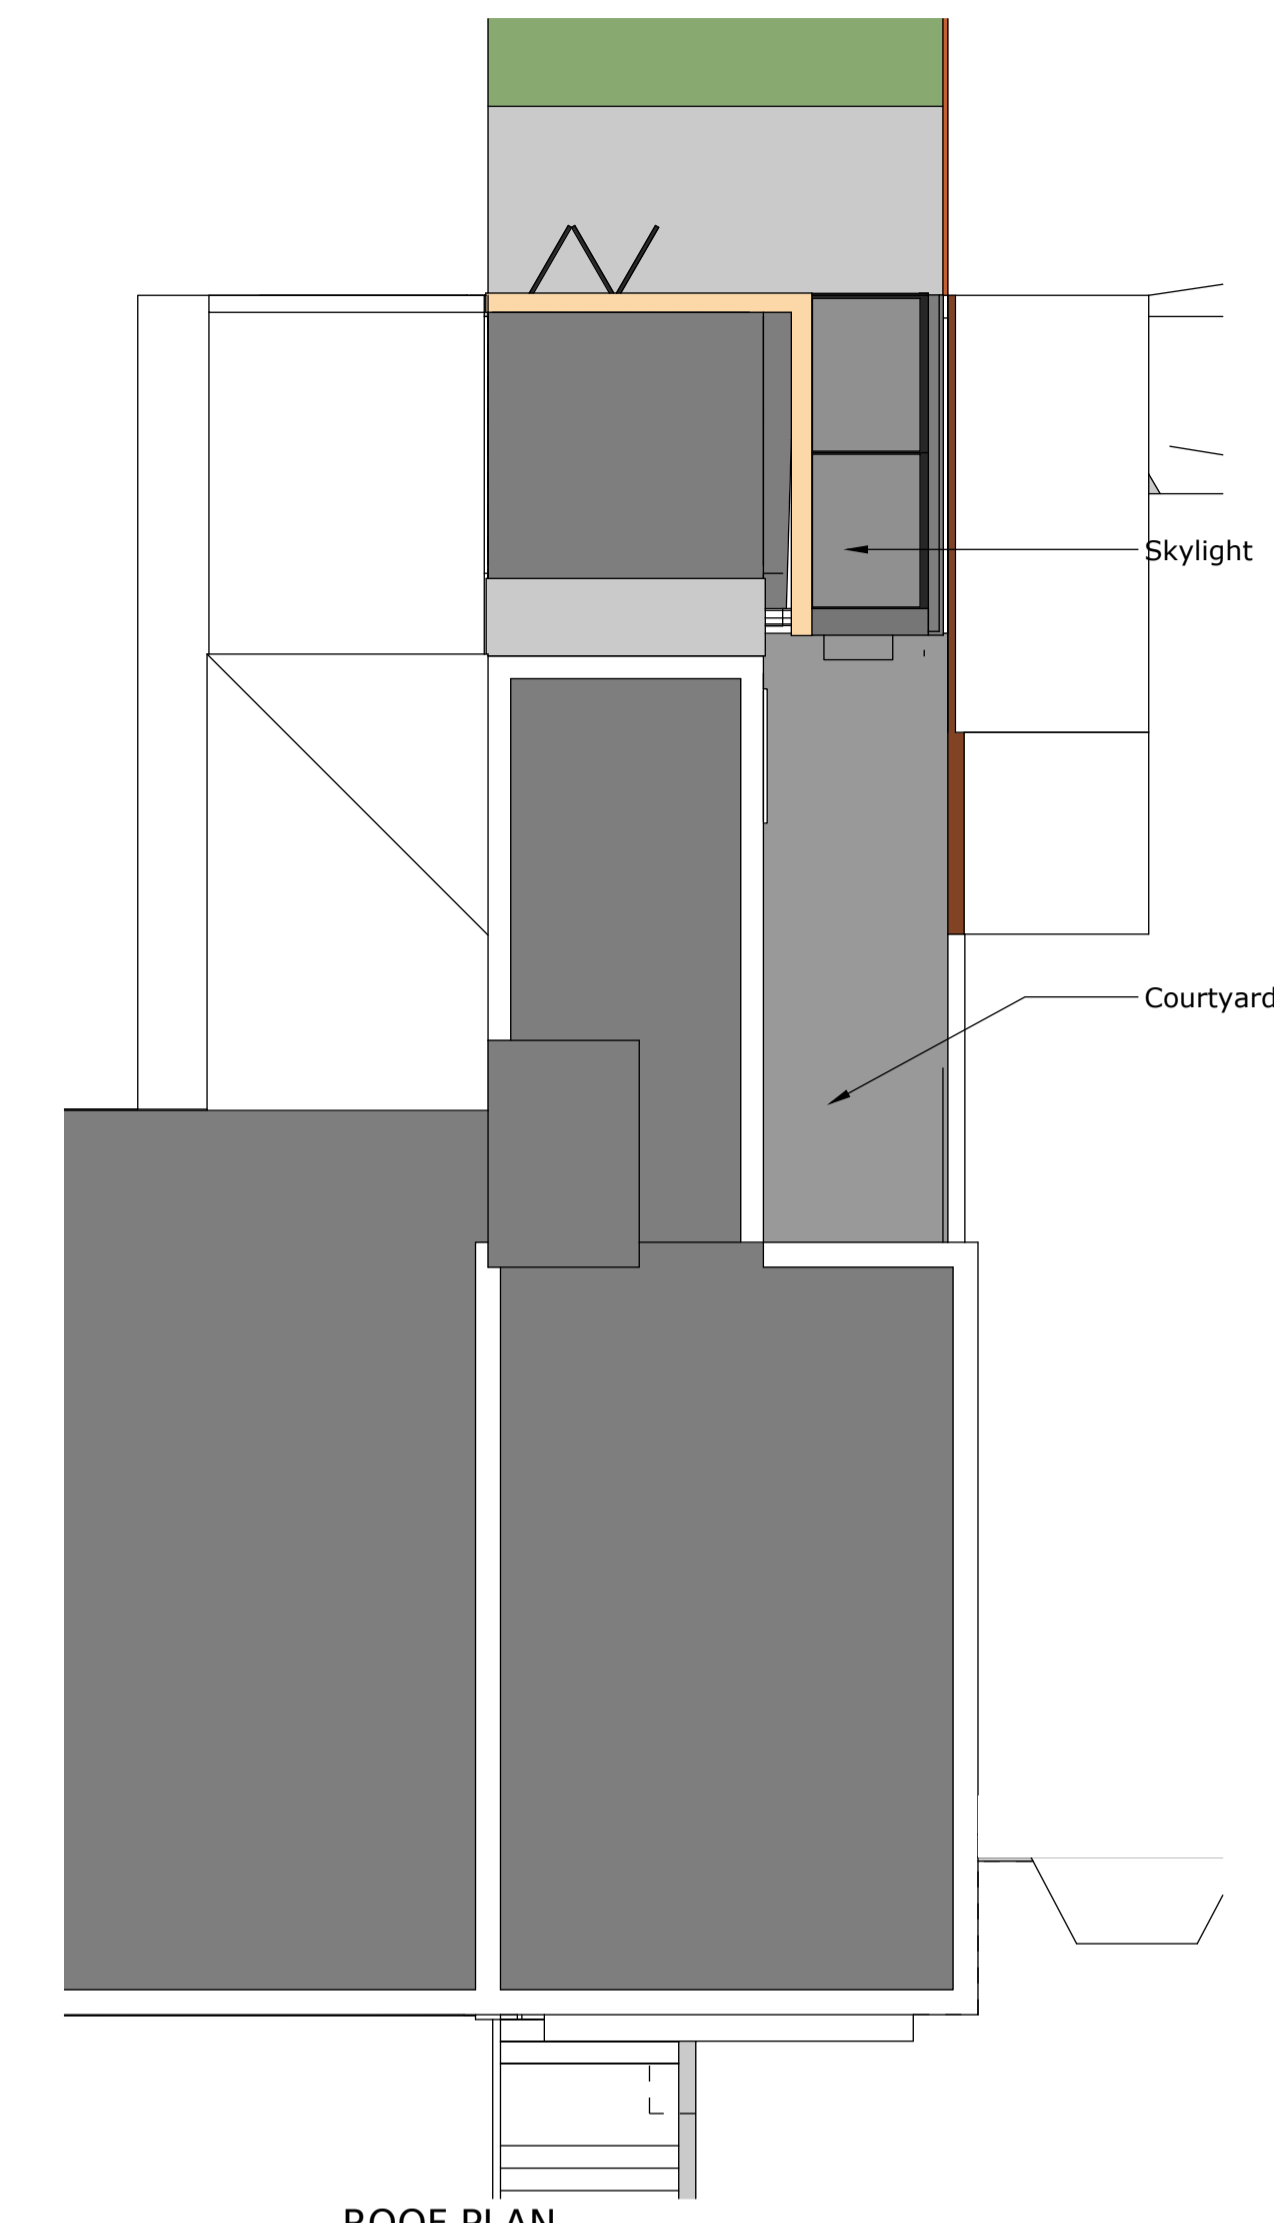


ROOF PLAN

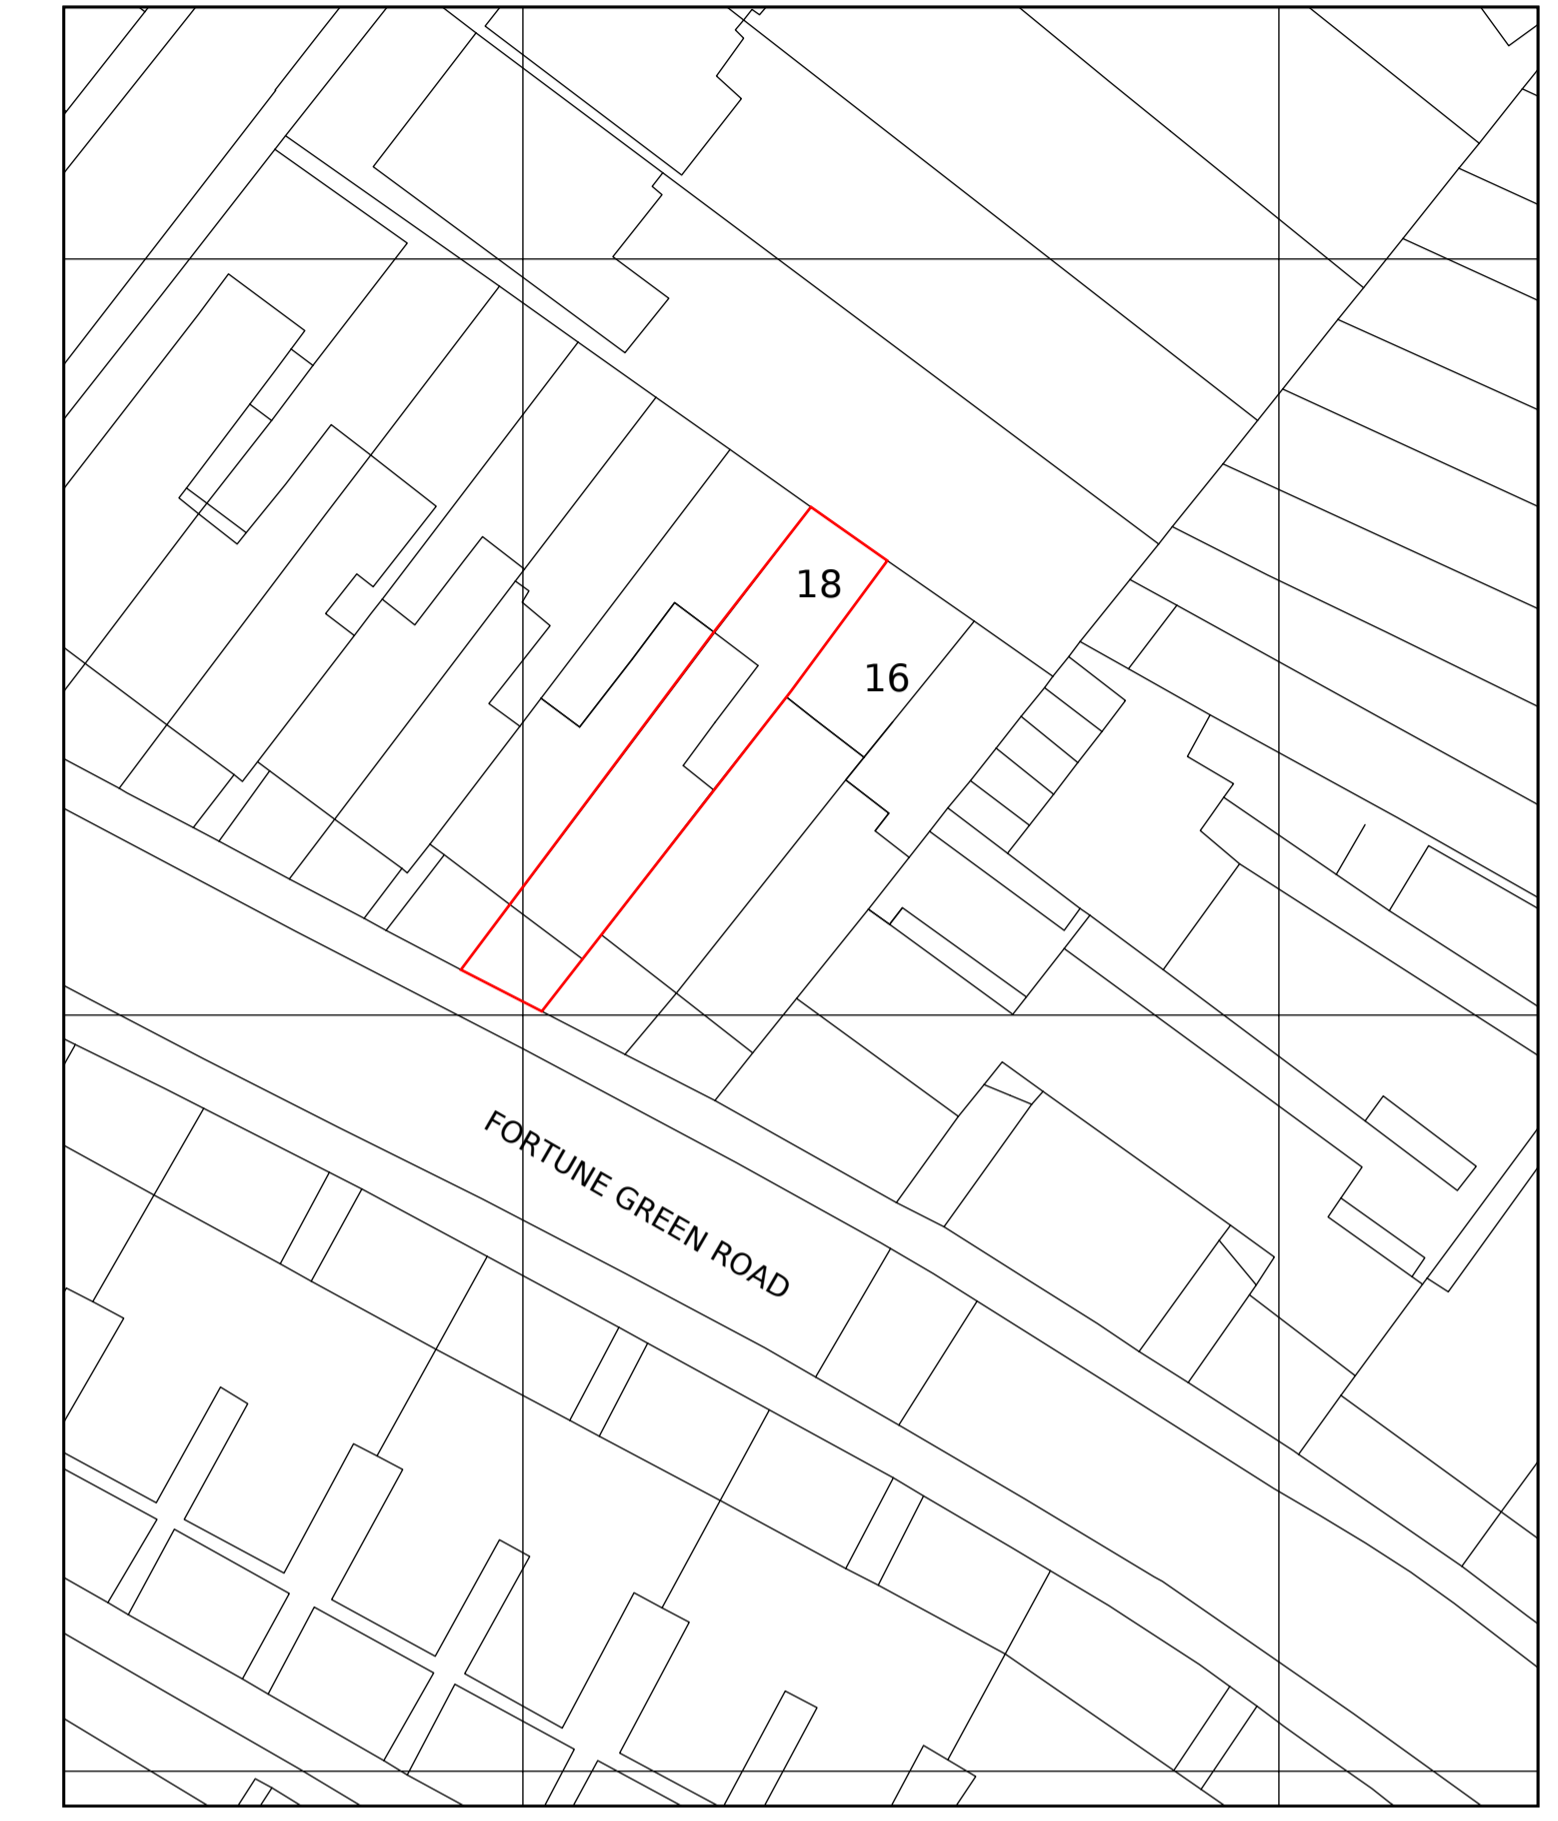

0m 25m
SCALE 1:500 SITE PLAN



REAR ELEVATION

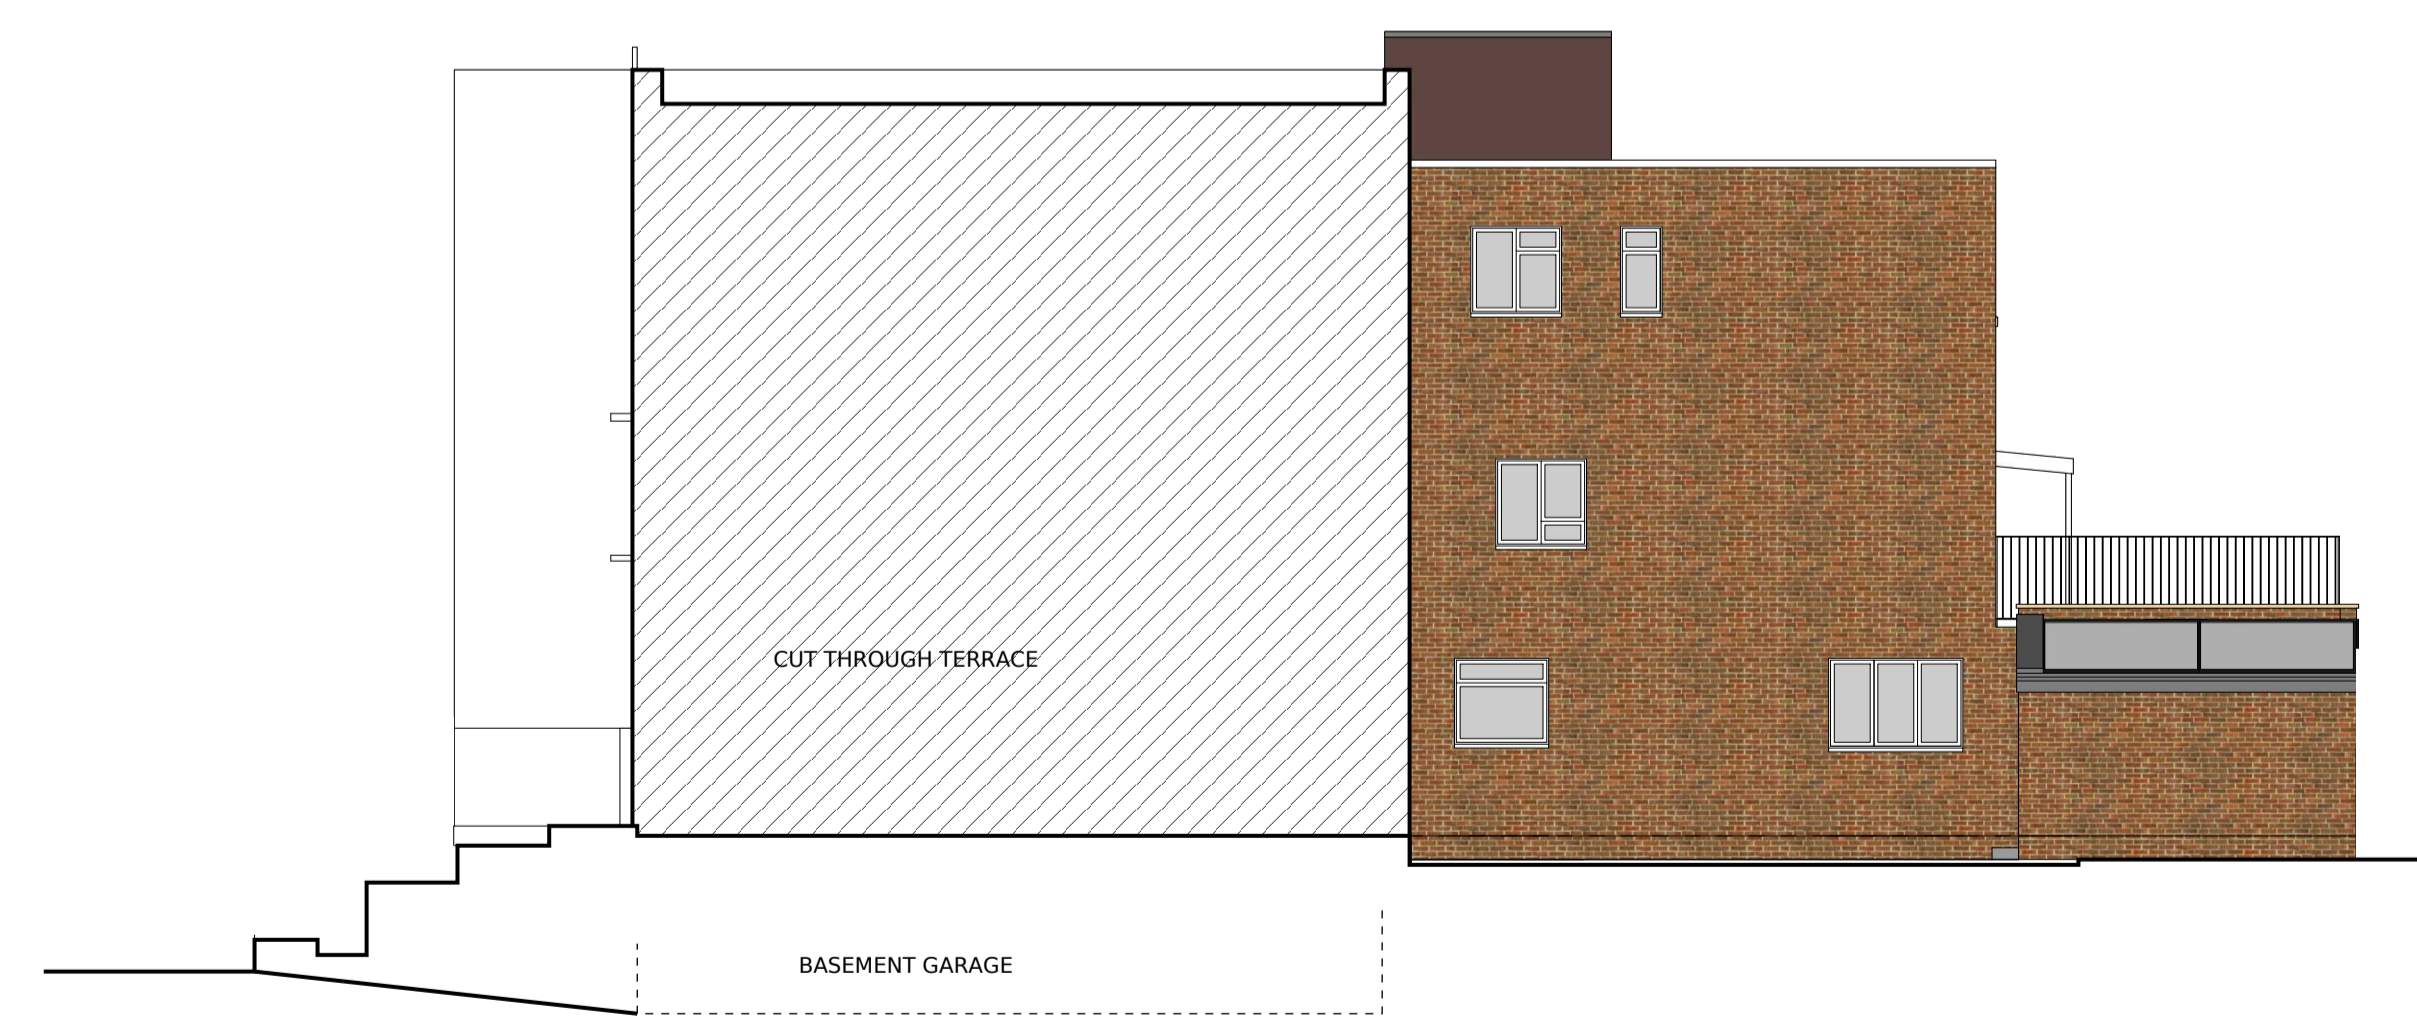

SIDE ELEVATION



REAR VIEW NTS



ARCHITECTS

STEENE ASSOCIATES [ARCHITECTS] LTD

THE STUDIO*17 OAKRIDGE AVENUE * RADLETT * ST ALBANS * HERTFORDSHIRE * WD7 8EW
TEL: 0844 936 0220 * FAX: 01923 663608

Email info@steeneassociates.co.uk

CLIENT
Ms Helen Facey

PROJECT
GROUND FLOOR FLAT 18 FORTUNE GREEN ROAD
LONDON NW6 1UE

DRAWING
PROPOSED
PLANS AND ELEVATIONS

SCALE 1:100, 1:500 @ A1 DATE FEB '21 DRAWN GS

DWG No. DB433-03 REVISION D

CAD REF No. Projects/DB433/Dwgs © STEENE ASSOCIATES [ARCHITECTS] LTD