



36 BISHAM GARDENS

top of wall down to neighbours yard approx 3200mm

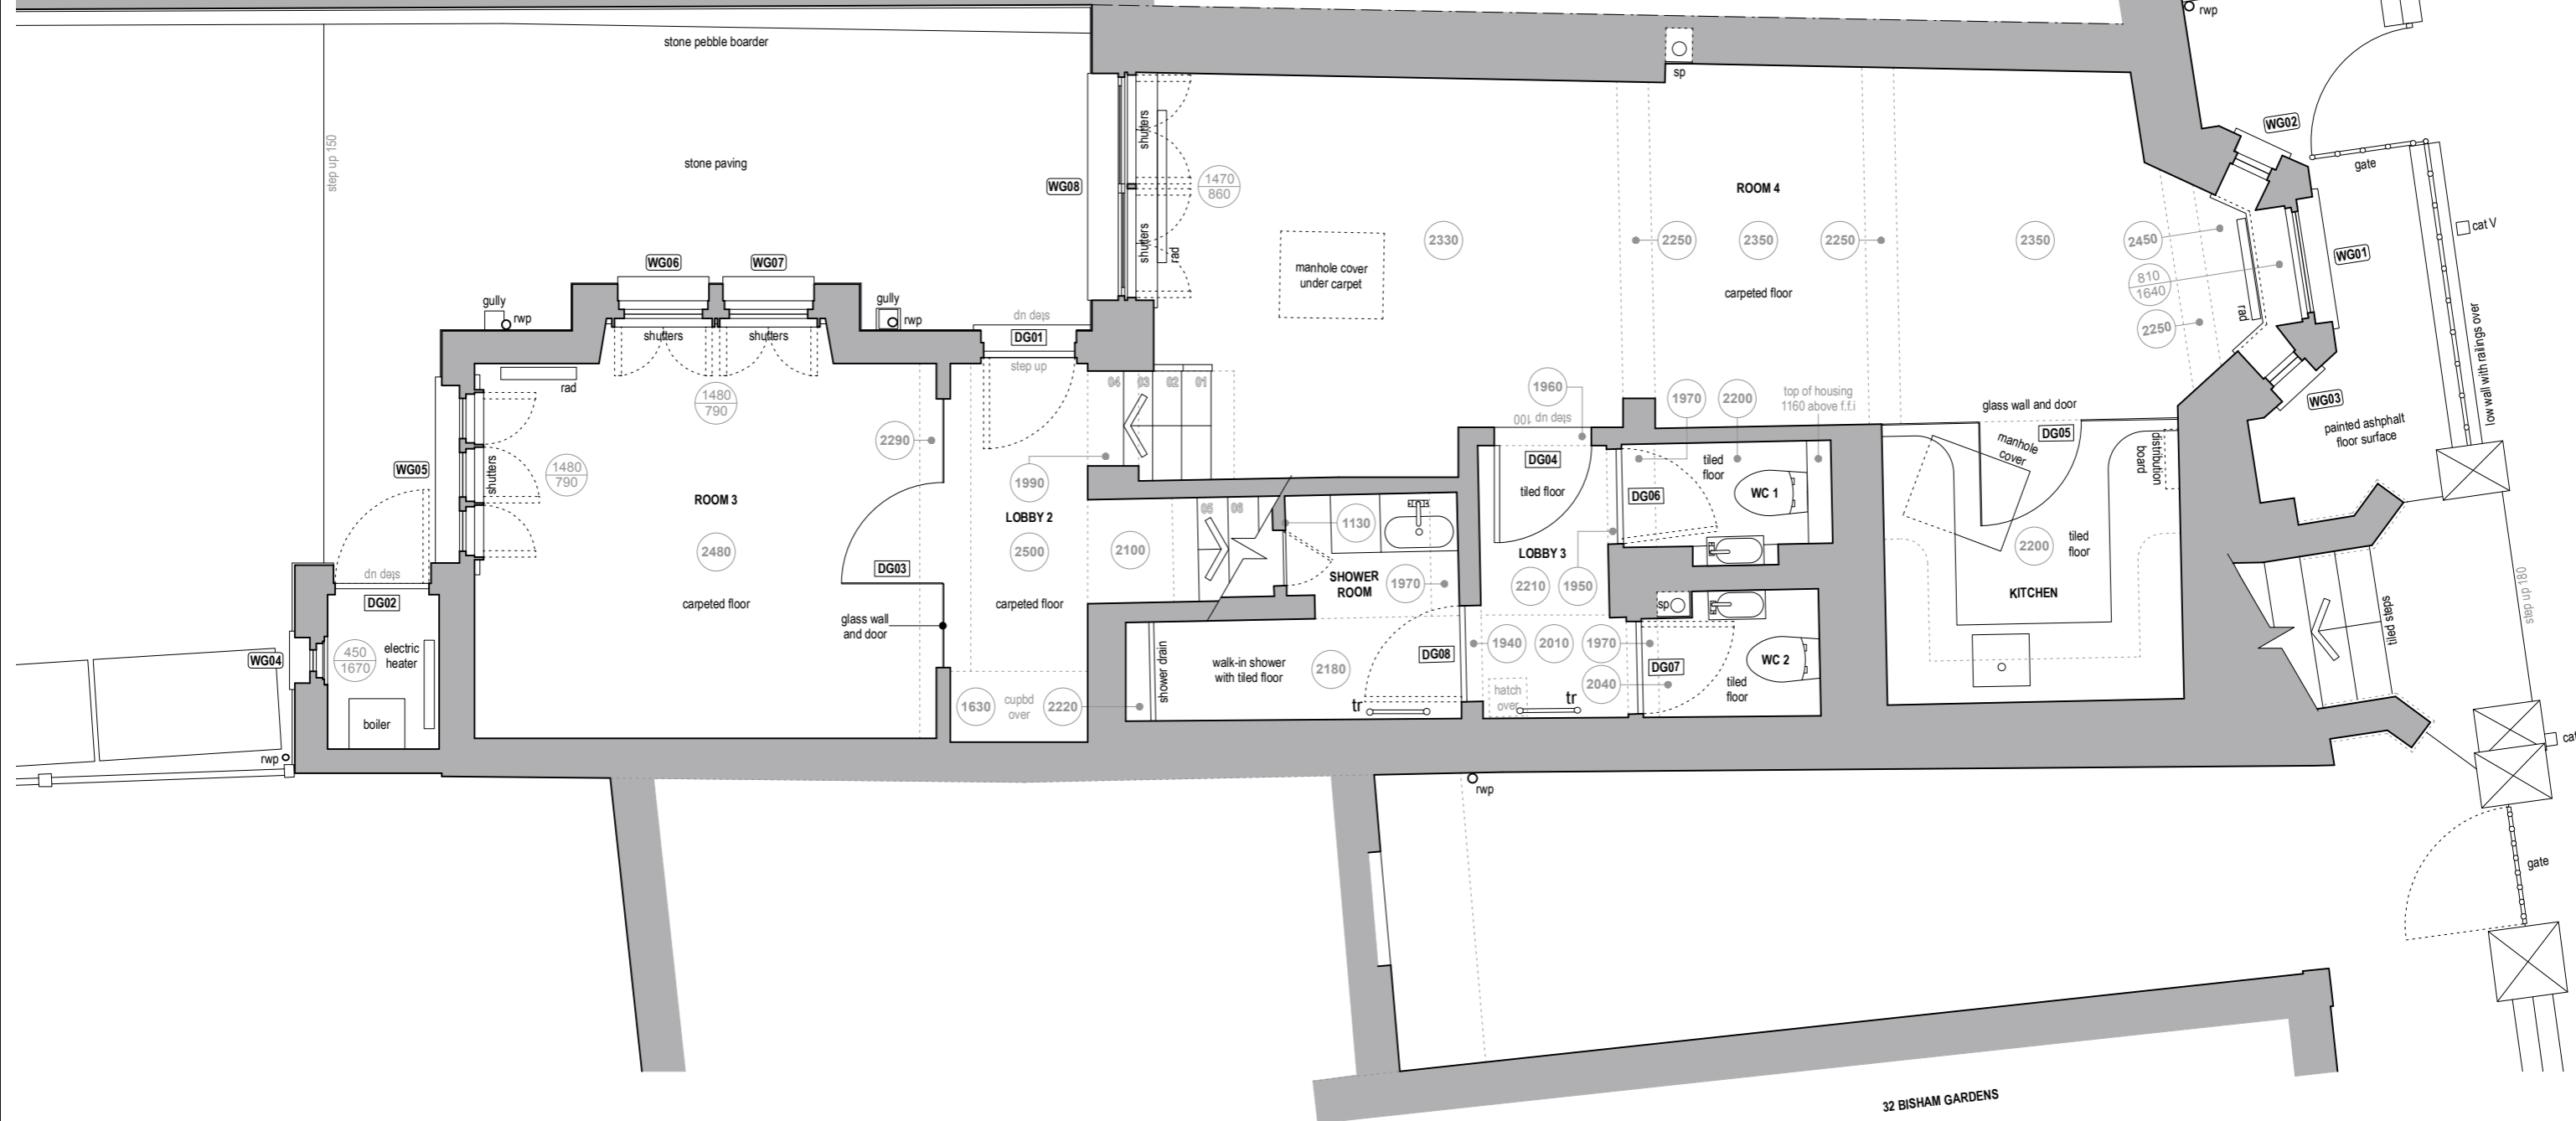

32 BISHAM GARDENS

 

19 BATCLIFFE DRIVE FAR HEADINGLEY LEEDS LS9 3QB M:07760 254610 E:RUS@RUSSELLHUNTARCHITECTS.CO.UK		RUSSELL HUNT ARCHITECTS	
CLIENT	Rose Larter	DATE	BY
PROJECT	34 Bisham Gardens, Highgate Village, London, N6 6DD	DATE	BY
TITLE	Existing Lower Ground Floor Plan	DATE	BY
PROJECT NO	2207	SCALE	1:50@A3
DRAWING NO	L(-2)01	DATE	Jan 2023
STATUS	Survey	DRAWN	Rus
CHECKED			