
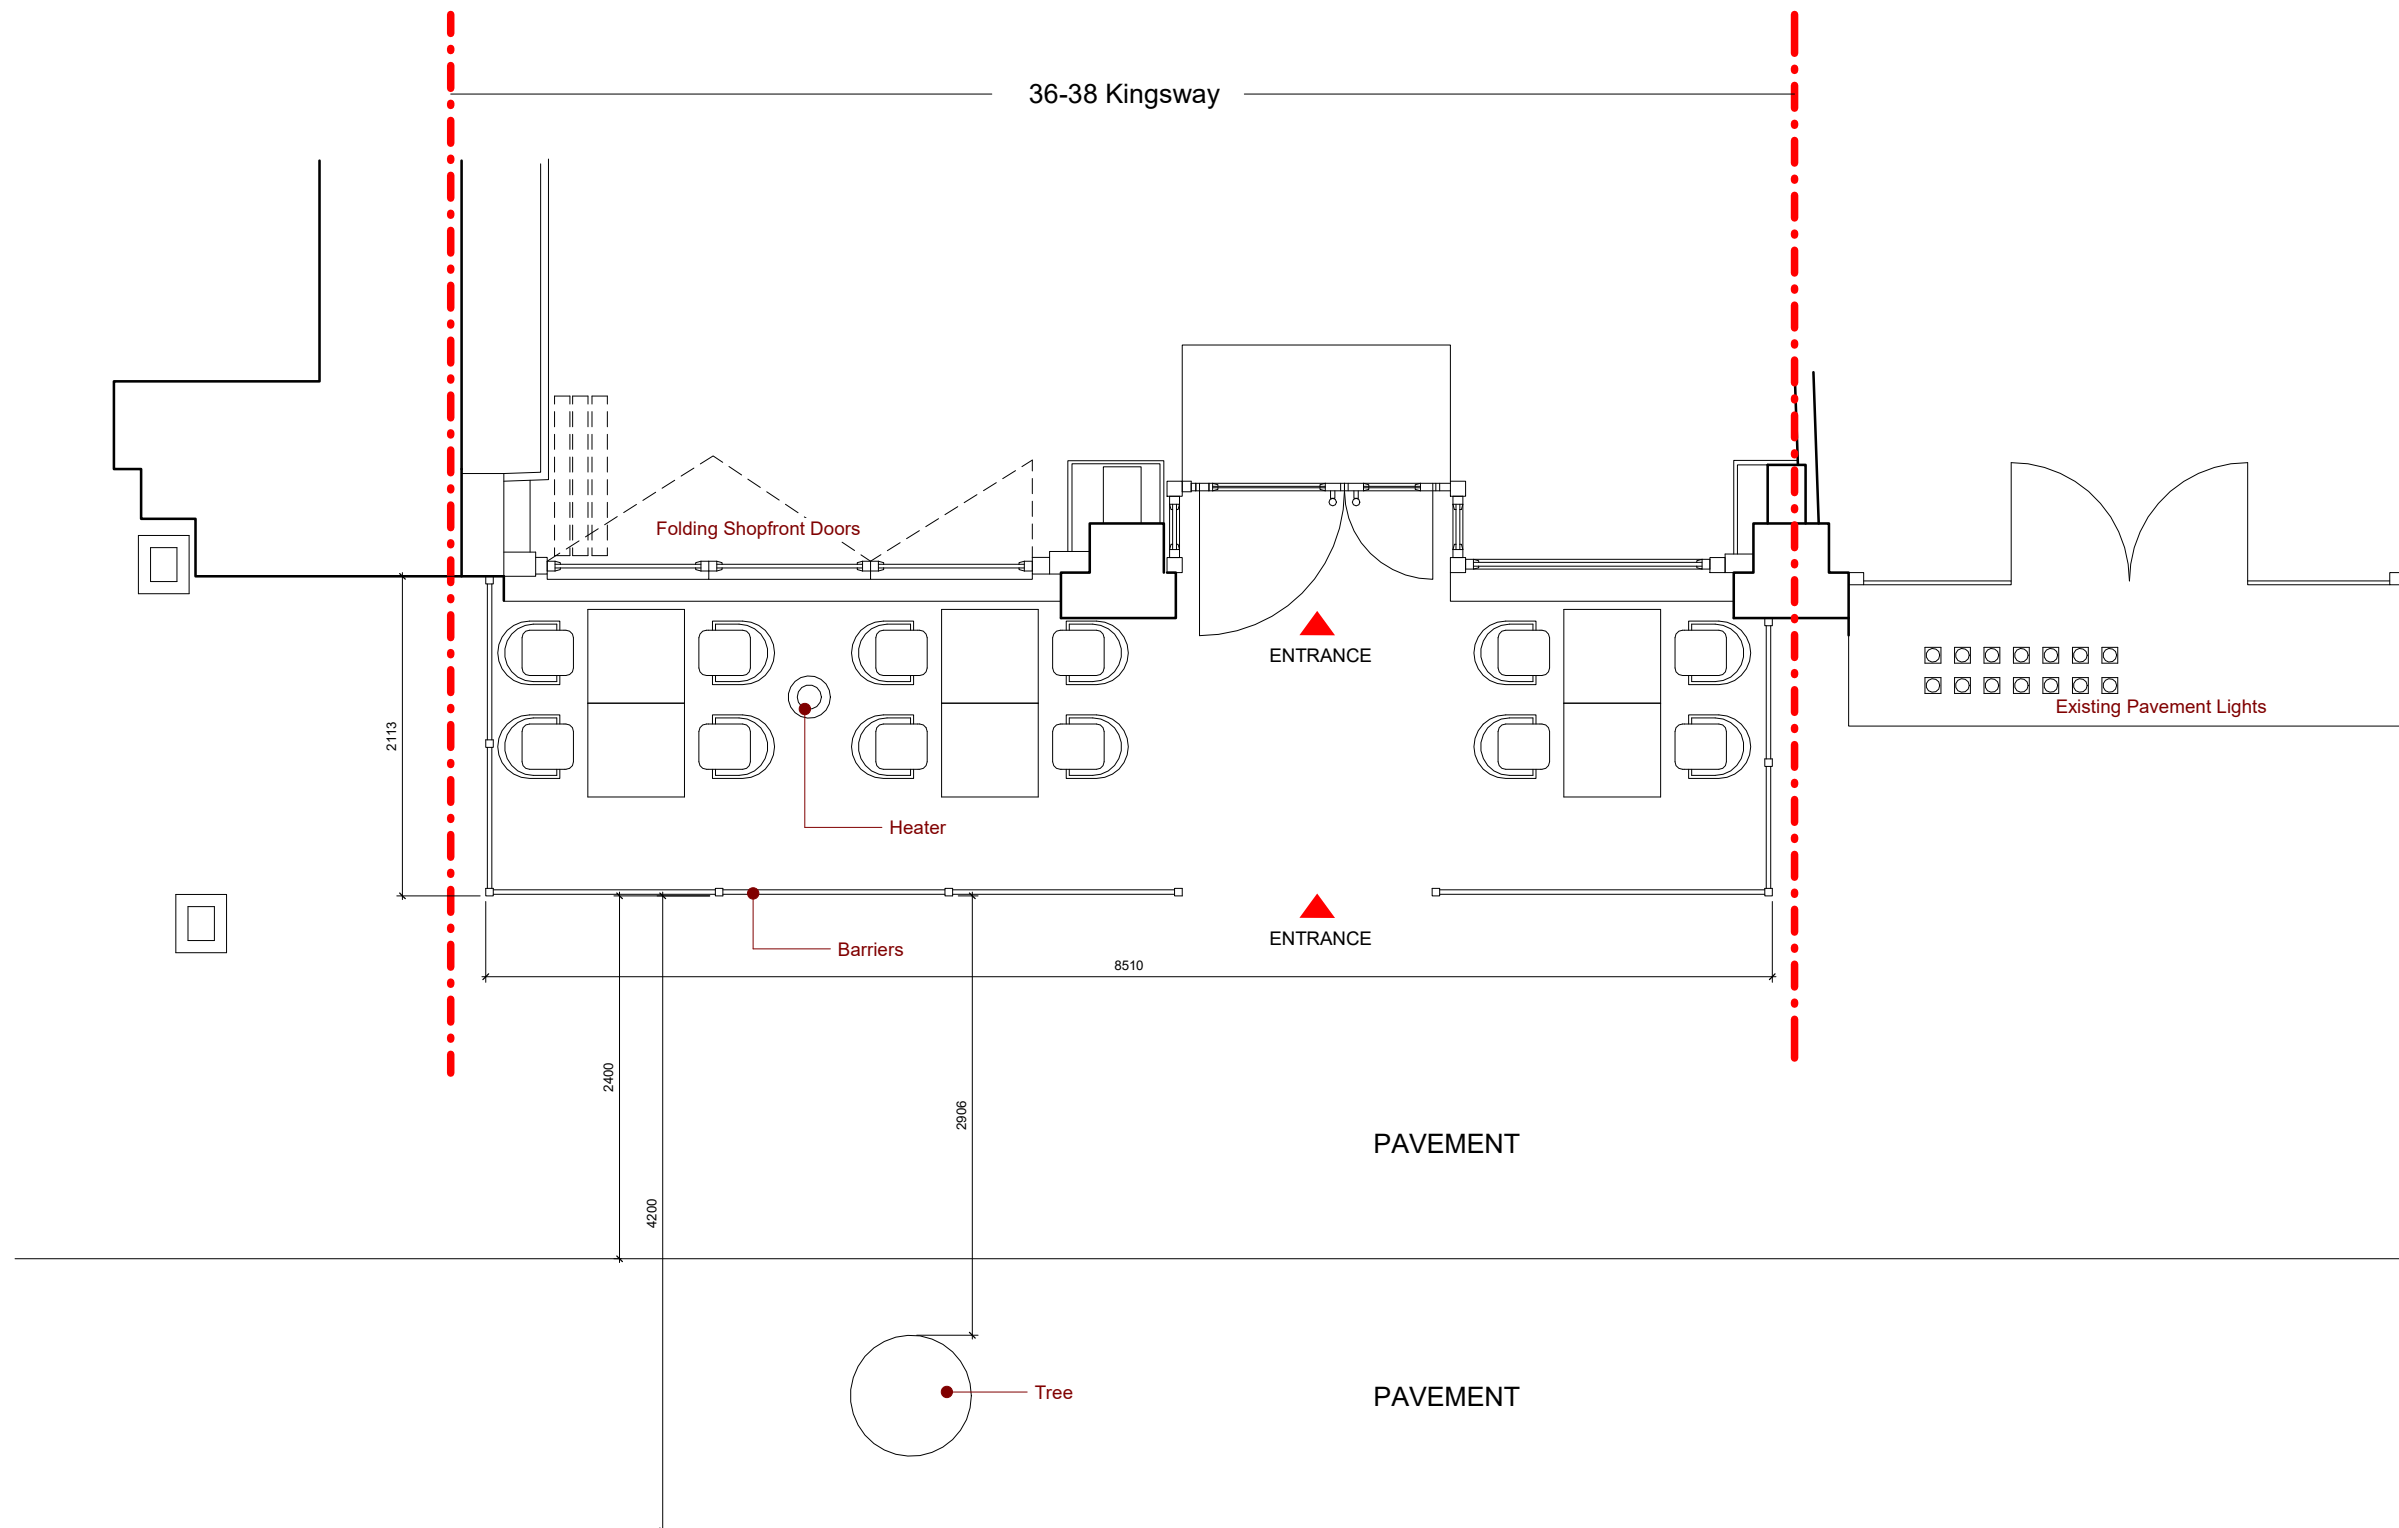


No.	Description	Date

 

Floor Plan 1:50 @ A3

Project Status	
Planning	
	
<small>CONTRACTORS MUST VERIFY ALL DIMENSIONS ON SITE BEFORE STARTING WORK. THIS DRAWING IS COPYRIGHT.</small>	
Project	
38-40 Kingsway WC2B 6EY	
Client	
Beboz Kingsway Ltd	
Drawing Title	
Pavement Plan	
Project Number	Date
230314	March 23
Drawn by	Checked by
Author	Checker
Scale	Revision
1 : 50 @ A3 1 : 25 @ A1	
Drawing No.	
A103	