


Red terracotta roof tiles
White frames to windows
Lead cheeks to dormers
Regatta blue gutters
White stucco render

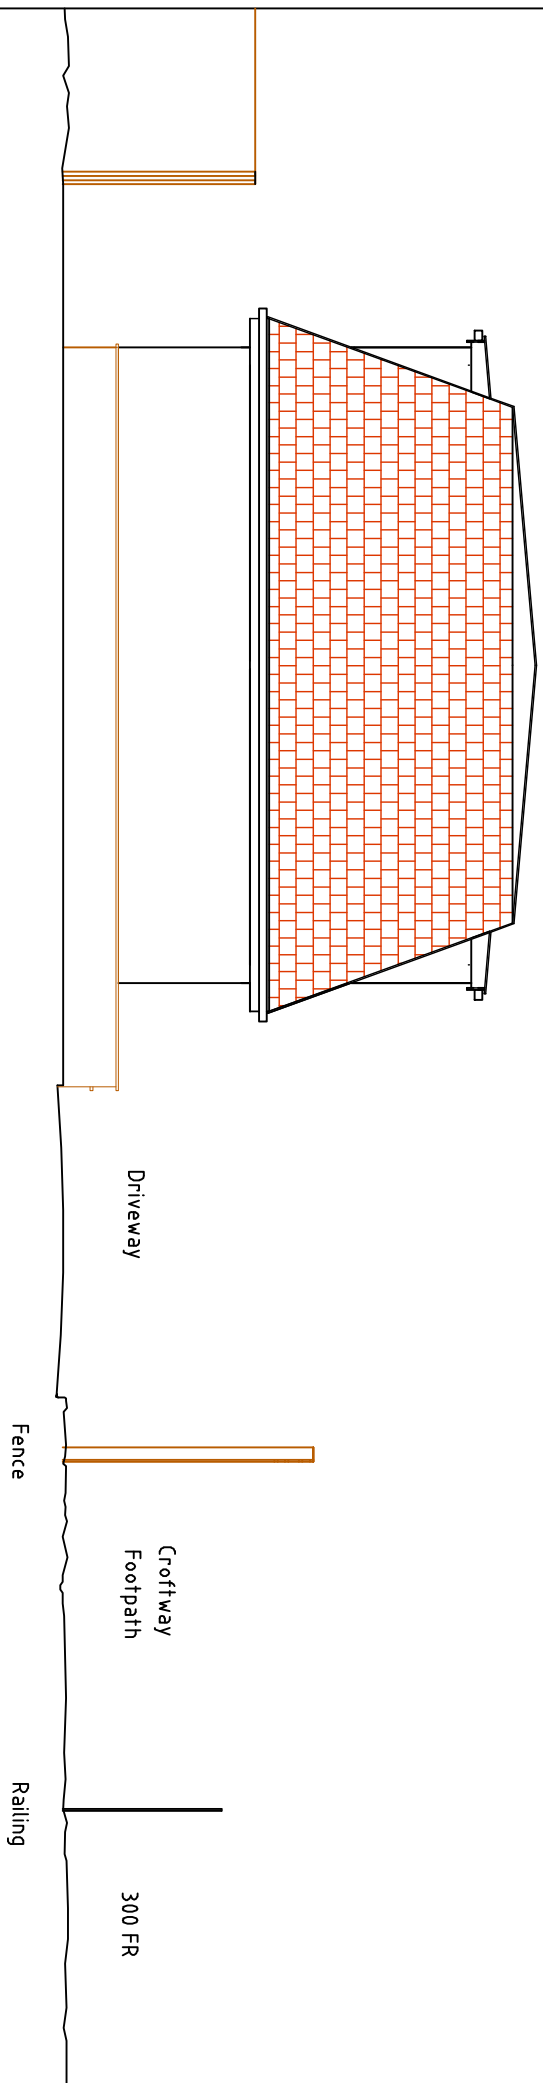

mail @



LëFROY LefroyArchitects.co.uk

PROJECT: Croftway Pavilion

DRAWING: Proposed North Elevation mansard

DATE: 17.05.2023 SCALE: 1:100 DRG.No.298.12MM