




4 Belsize Park Gardens

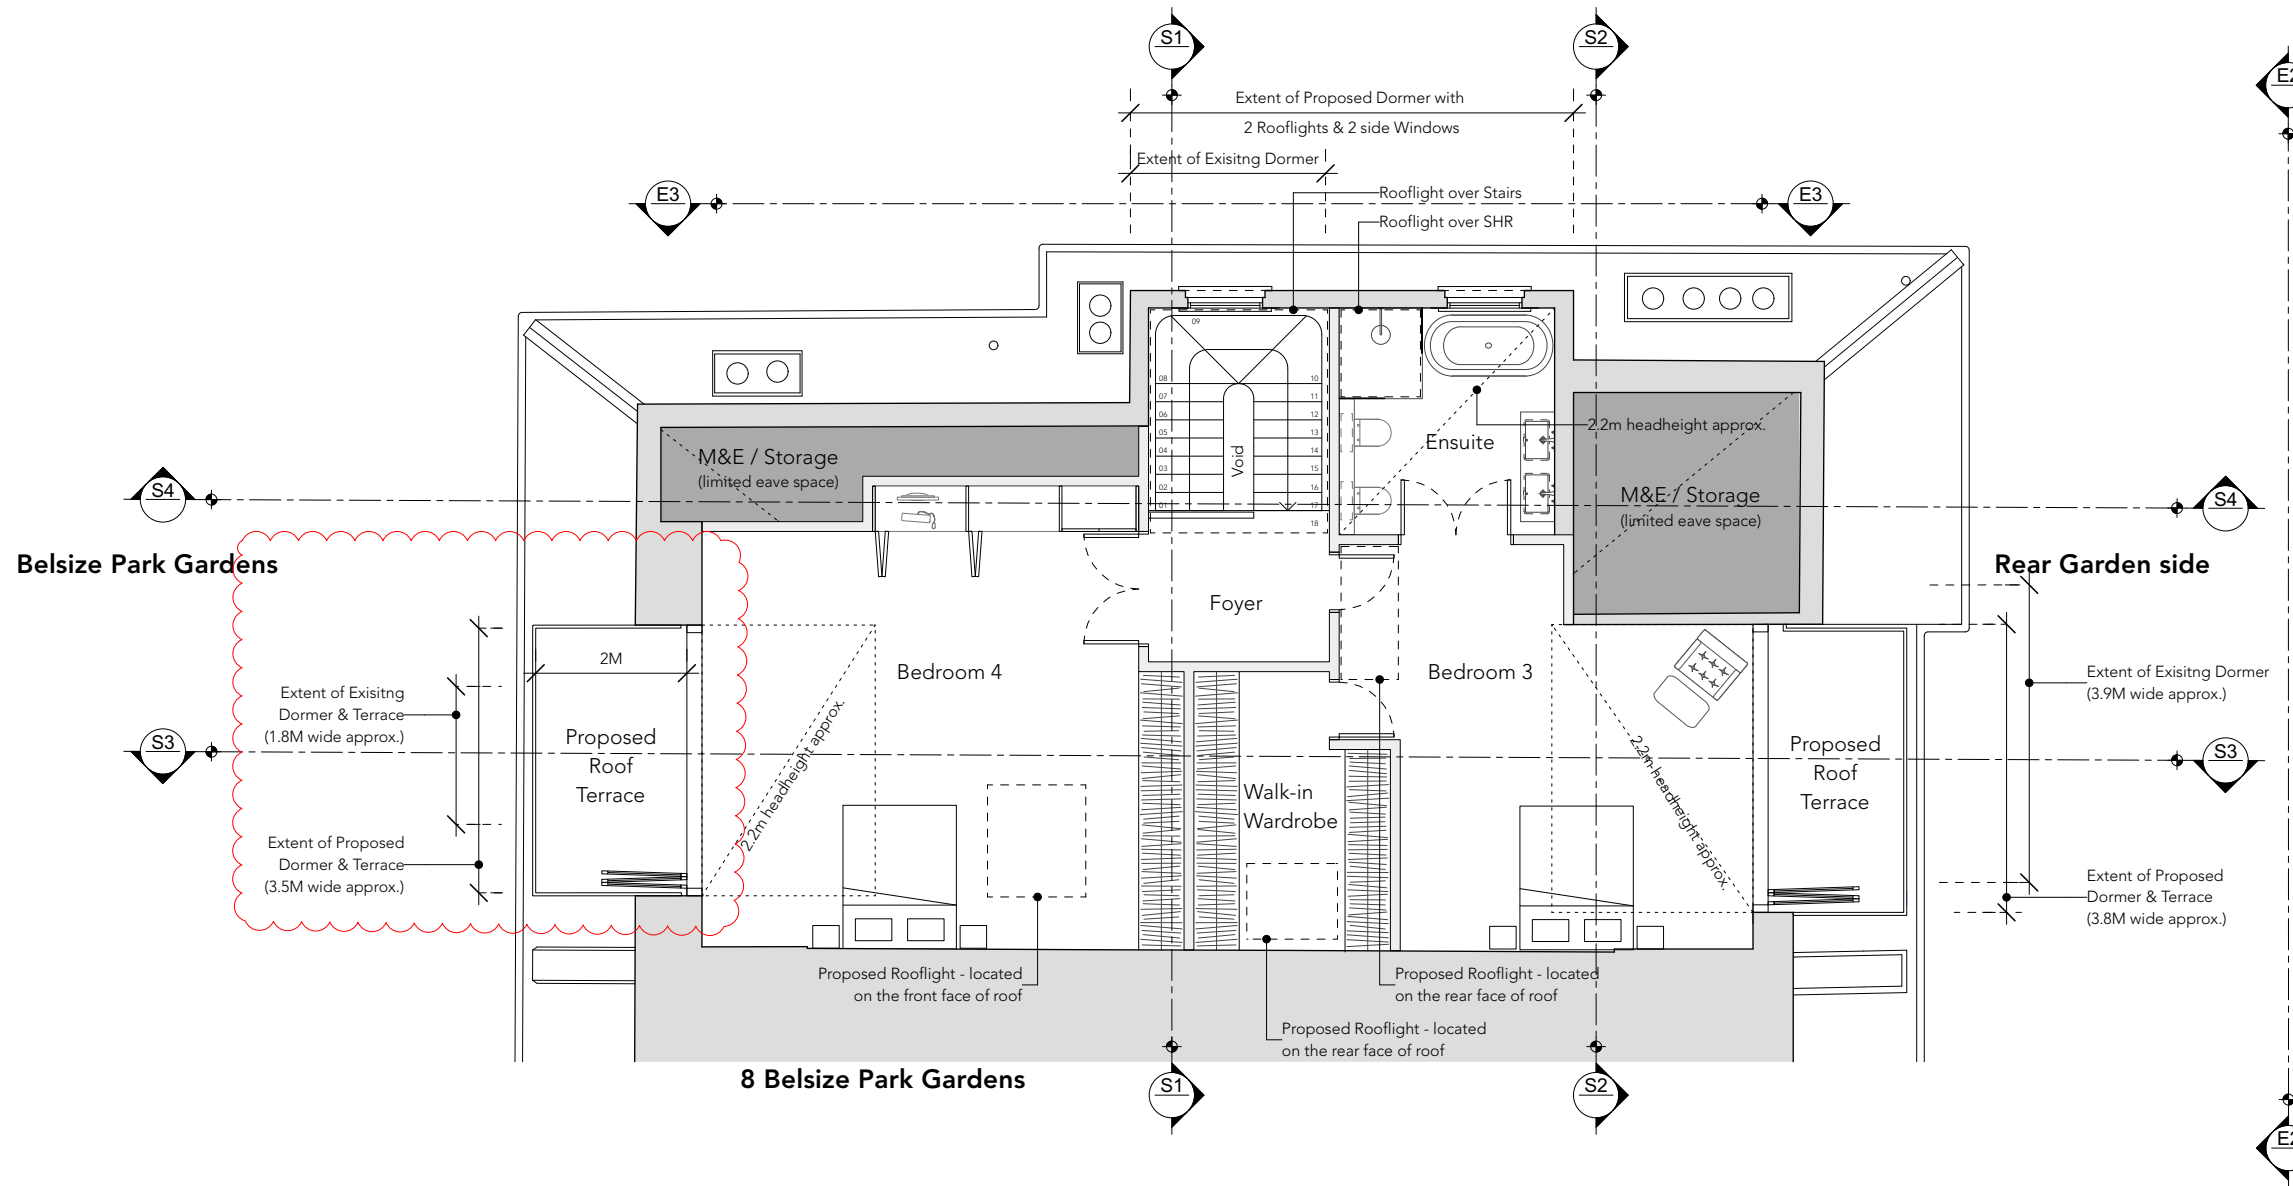

1 Proposed Third Floor
Scale: 1:100 @ A3

Studio Jake Lai Limited
6 St Peter's Street
AL1 3LF
www.studiojl.co.uk

Revisions	
04.11.2022	Issued for Pre-App
21.04.2024	Issued for Planning Application
25.05.2024	Issued for Planning Application

Project Address:
6B Belsize Park Gardens, NW3 4LD

Client / Employer:
Private Client

Drawing No. + Drawing Title:
103
Proposed Third Floor Plan

Scale: 1:100 @ A3	Date Created: 10.10.2022
----------------------	-----------------------------

Revision: P2	
-----------------	--

DO NOT SCALE FROM DRAWING. ALL DIMENSIONS TO BE CHECKED ON SITE. REPORT OMISSIONS AND DISCREPANCIES TO THE DESIGNER IMMEDIATELY.

