
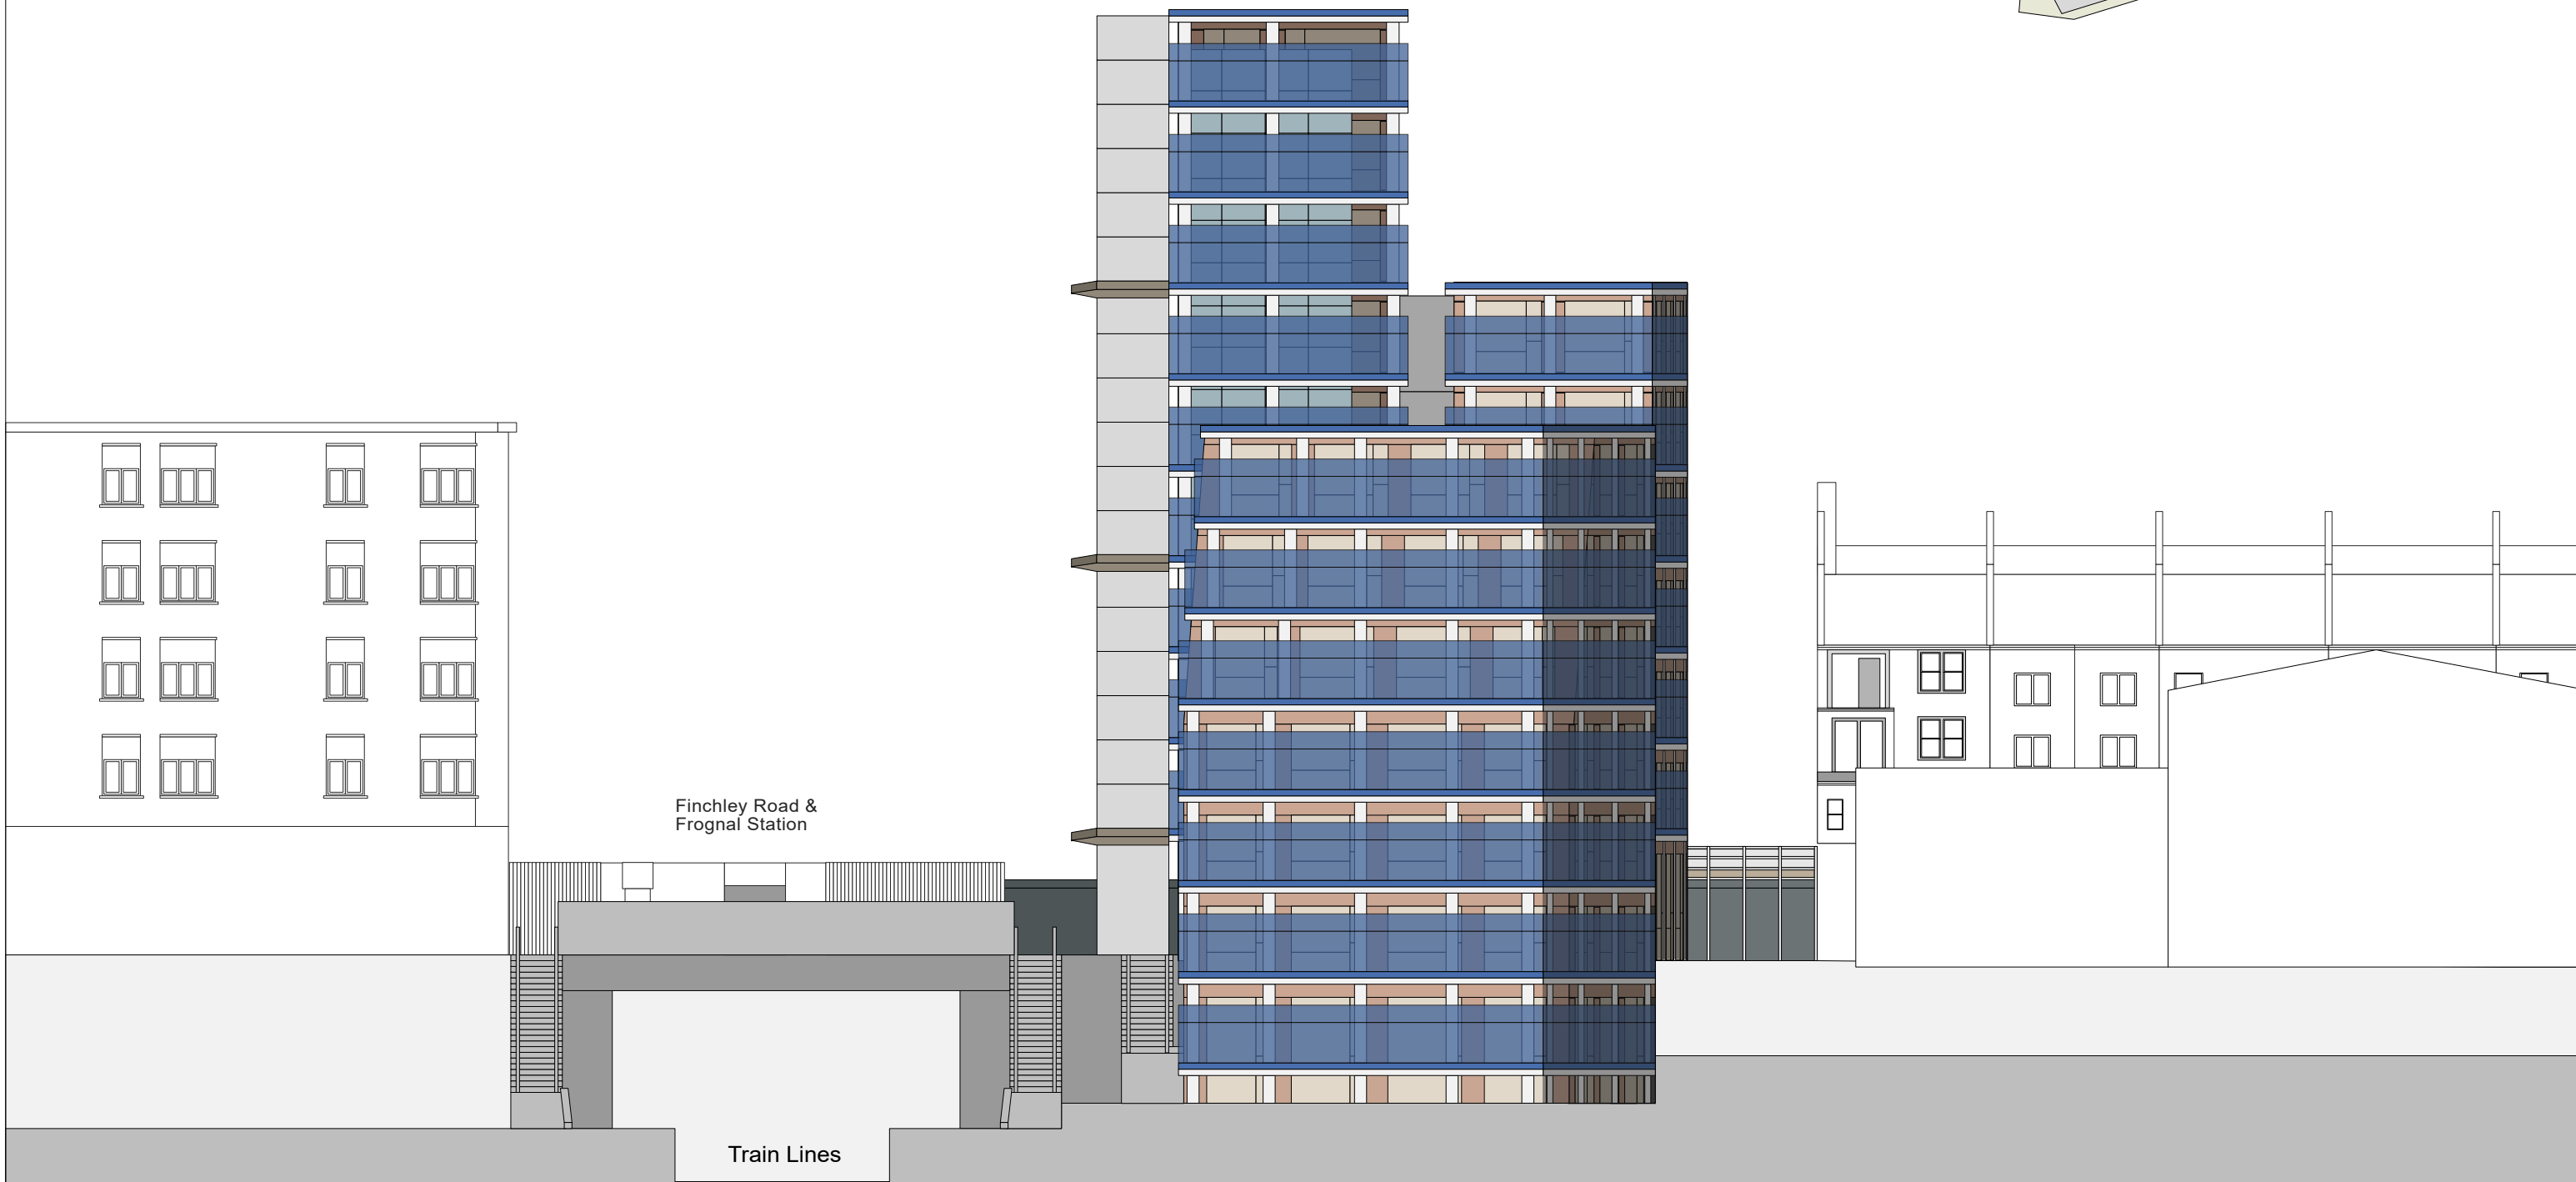


EXISTING WEST ELEVATION

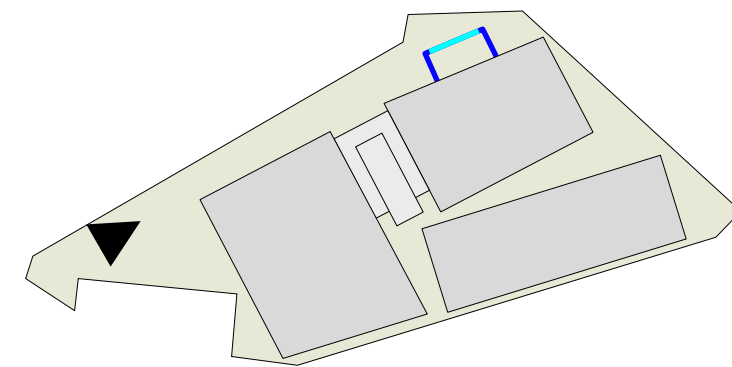


Site: Skylark Court, 317 Finchley Road, London NW3 6EP

Title: Existing West Elevation
Proposal: Scaffold Shroud

Date: 14/06/2023
Dwg. No: PY4486/004/rev B

Scale: 1:200@A3

 

blowUP media