
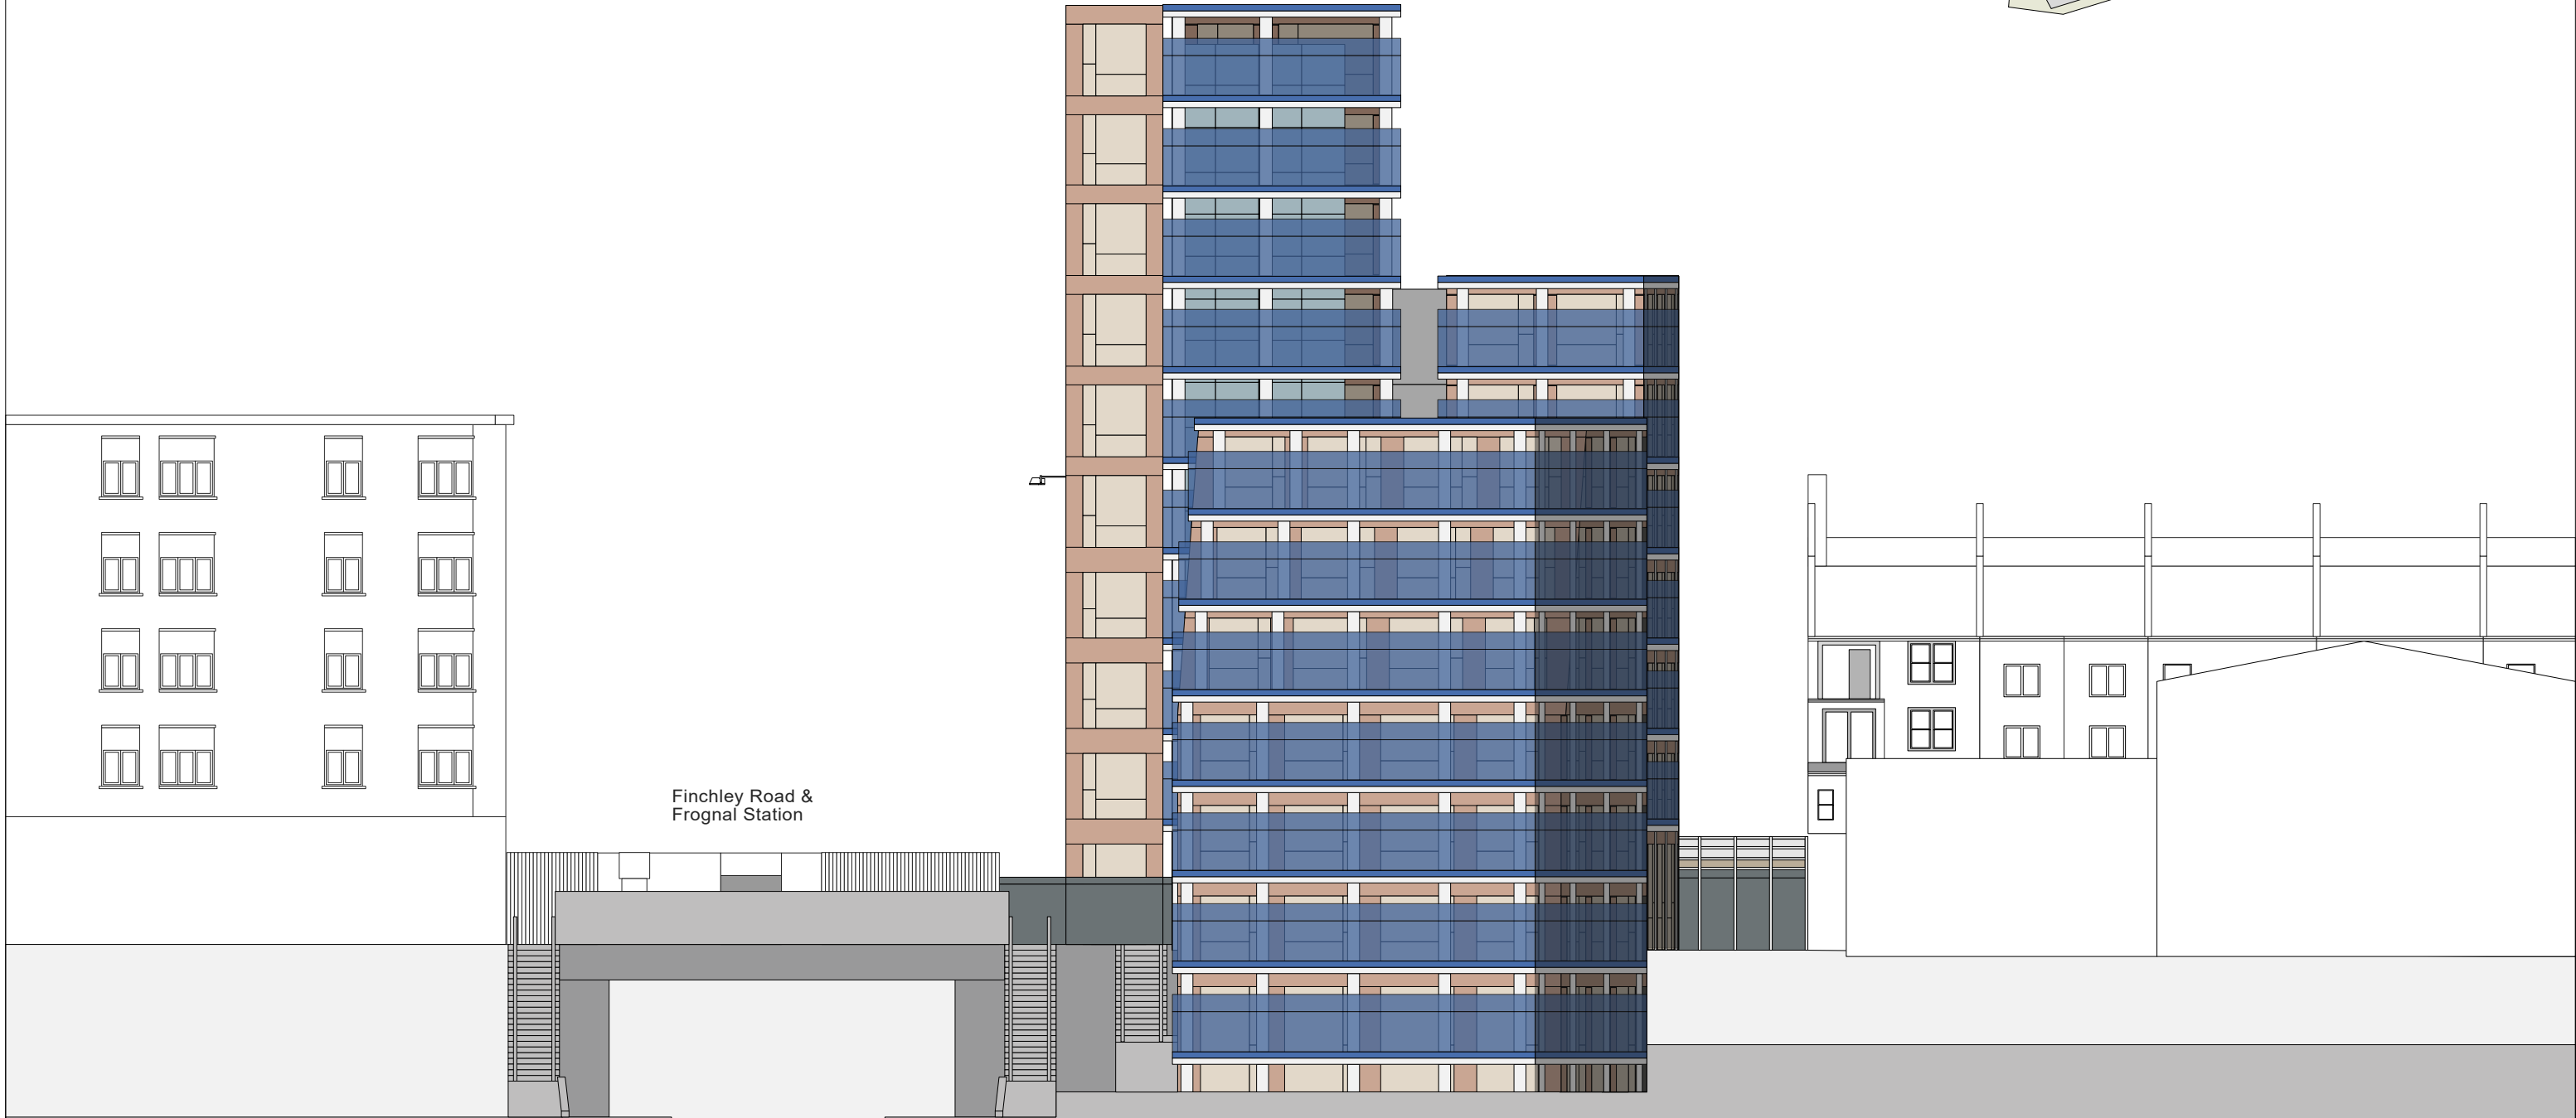


PROPOSED WEST ELEVATION

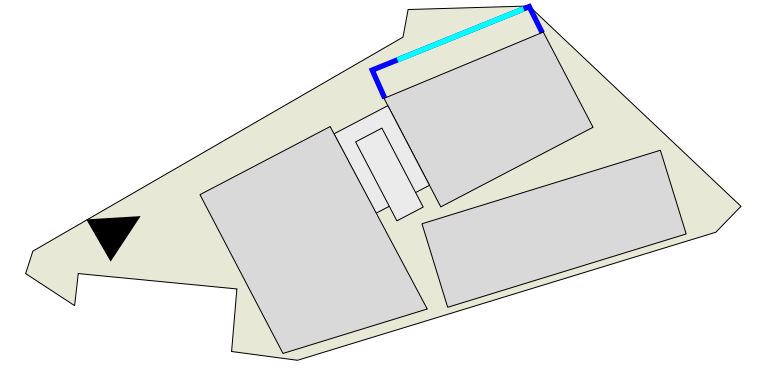

Finchley Road &
Frognal Station


Train Lines

Site:
Skylark Court, 317 Finchley Road, London NW3 6EP

Title:
Proposed West Elevation
Proposal:
Scaffold Shroud

Date:
14/06/2023
Dwg. No:
PY4486/007/rev B

Scale: 1:200@A3

 

blowUP media