




EXISTING FIRST FLOOR PLAN

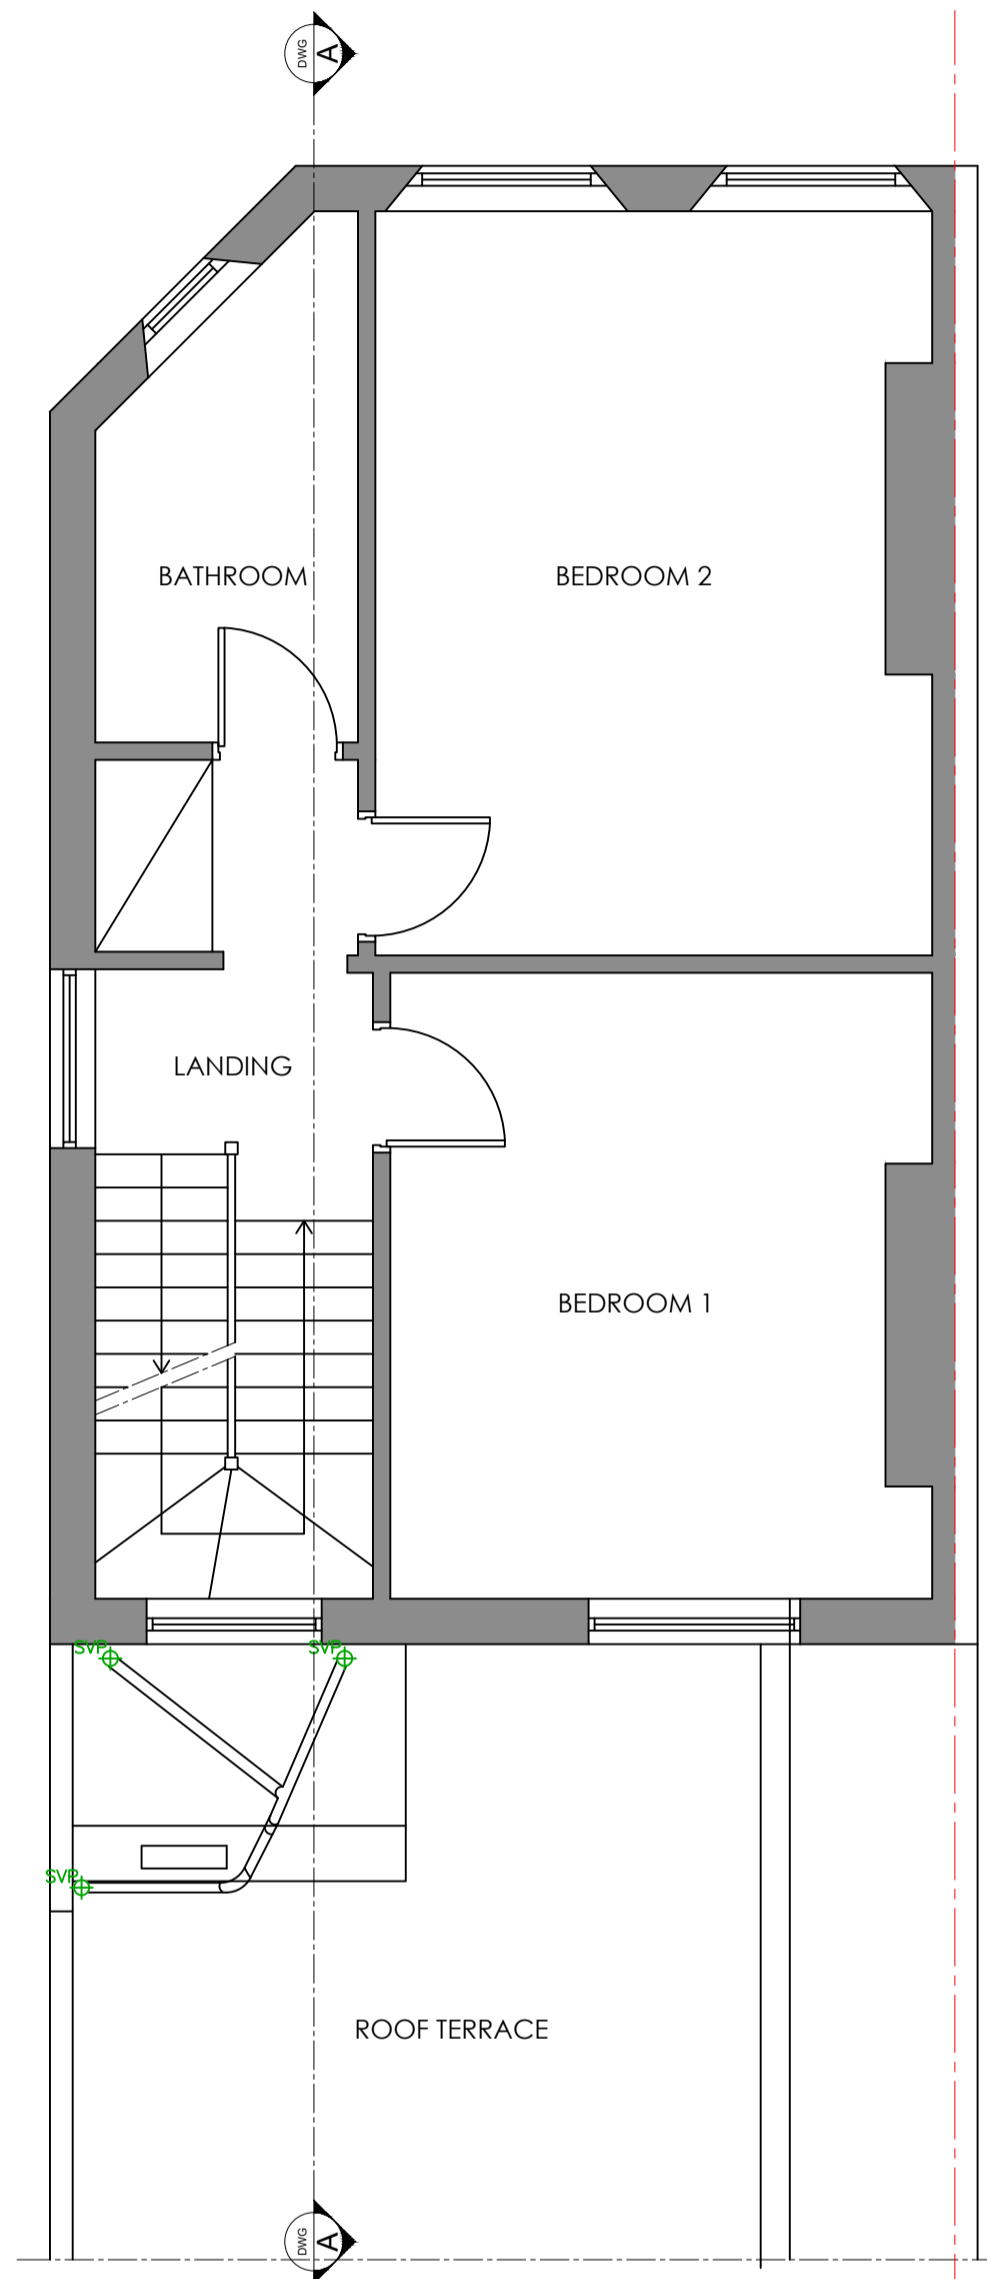


EXISTING SECOND FLOOR PLAN

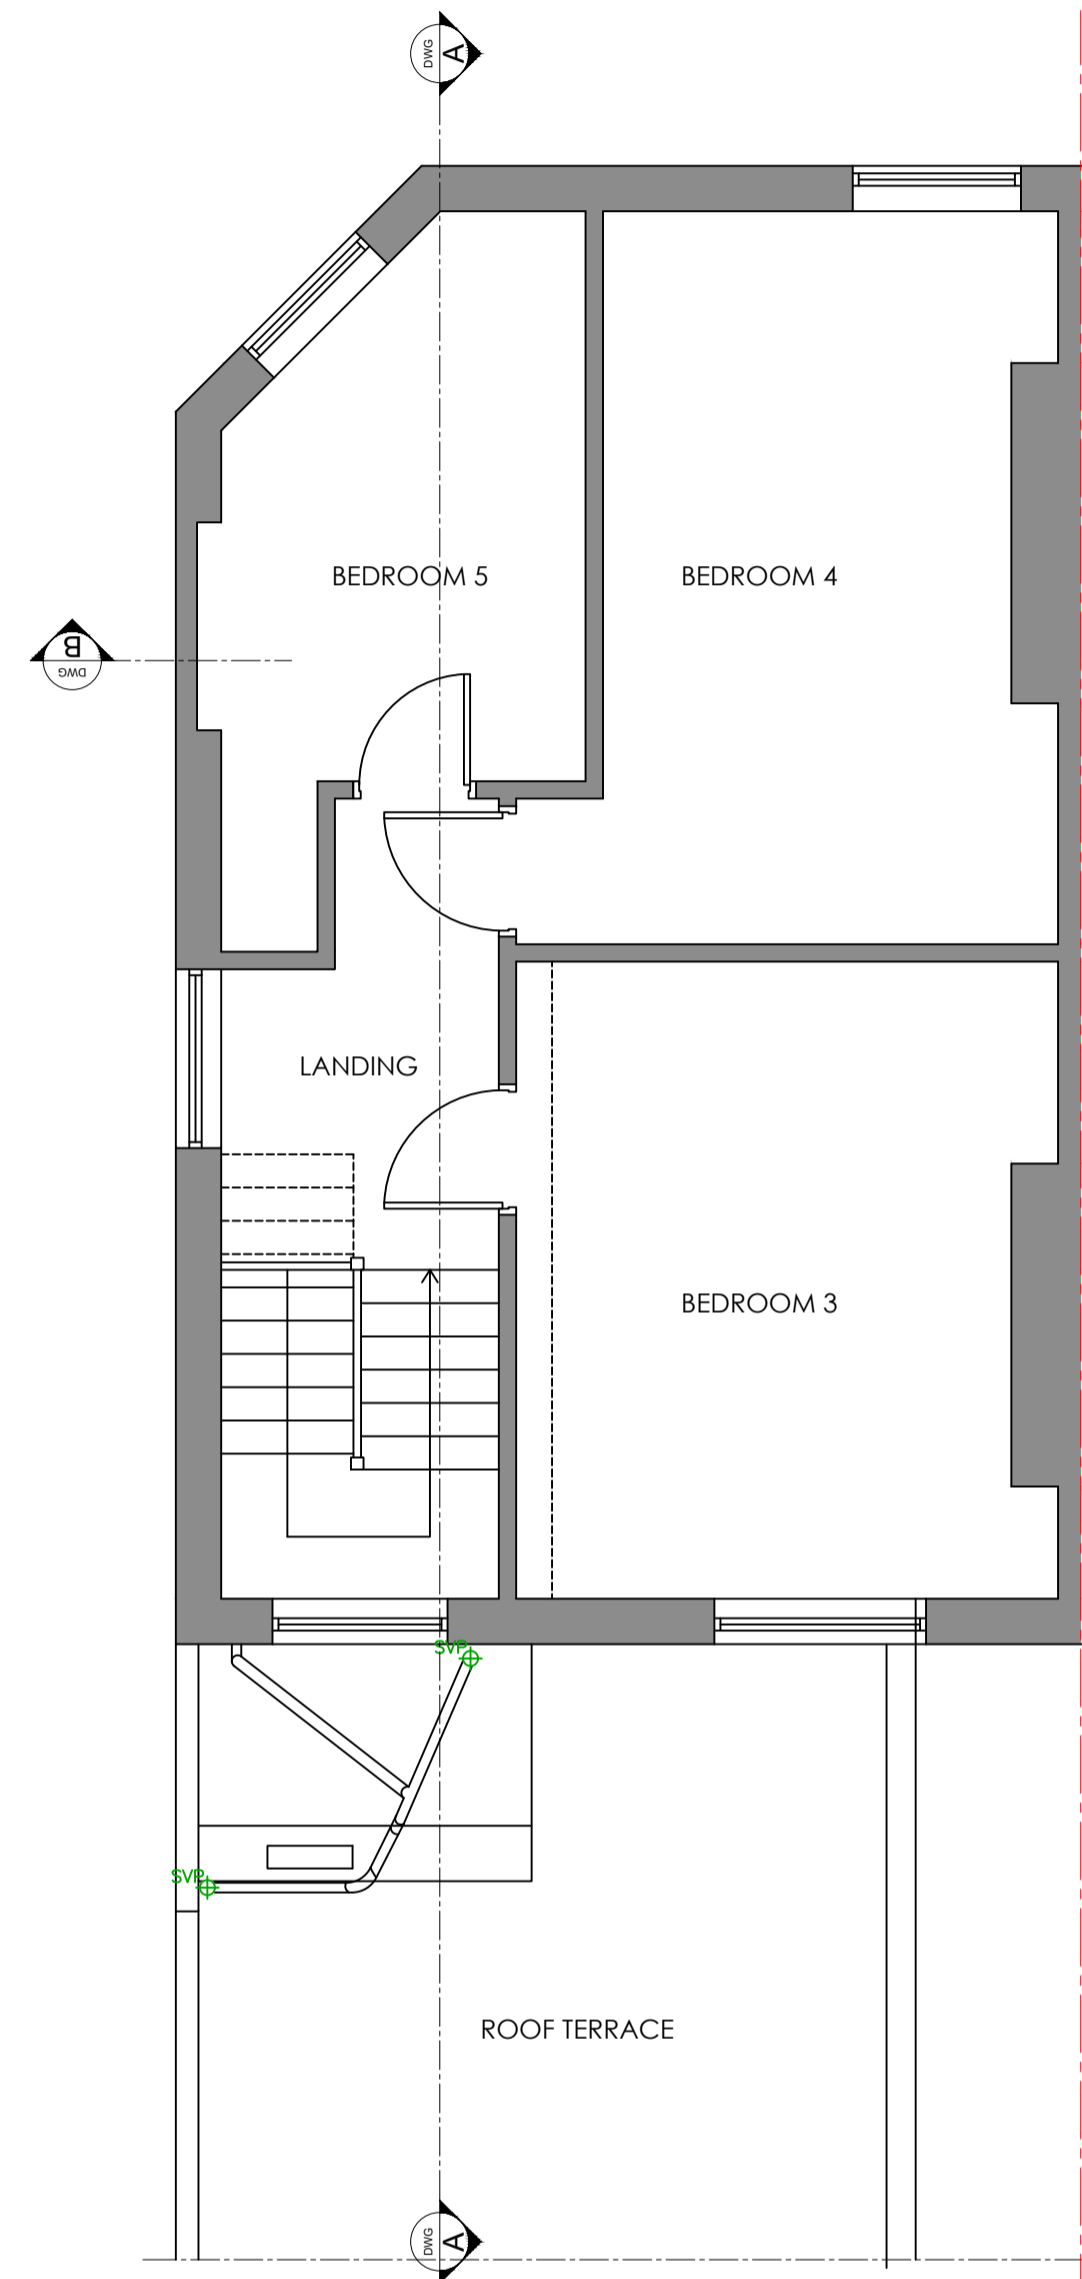

EXISTING THIRD FLOOR PLAN

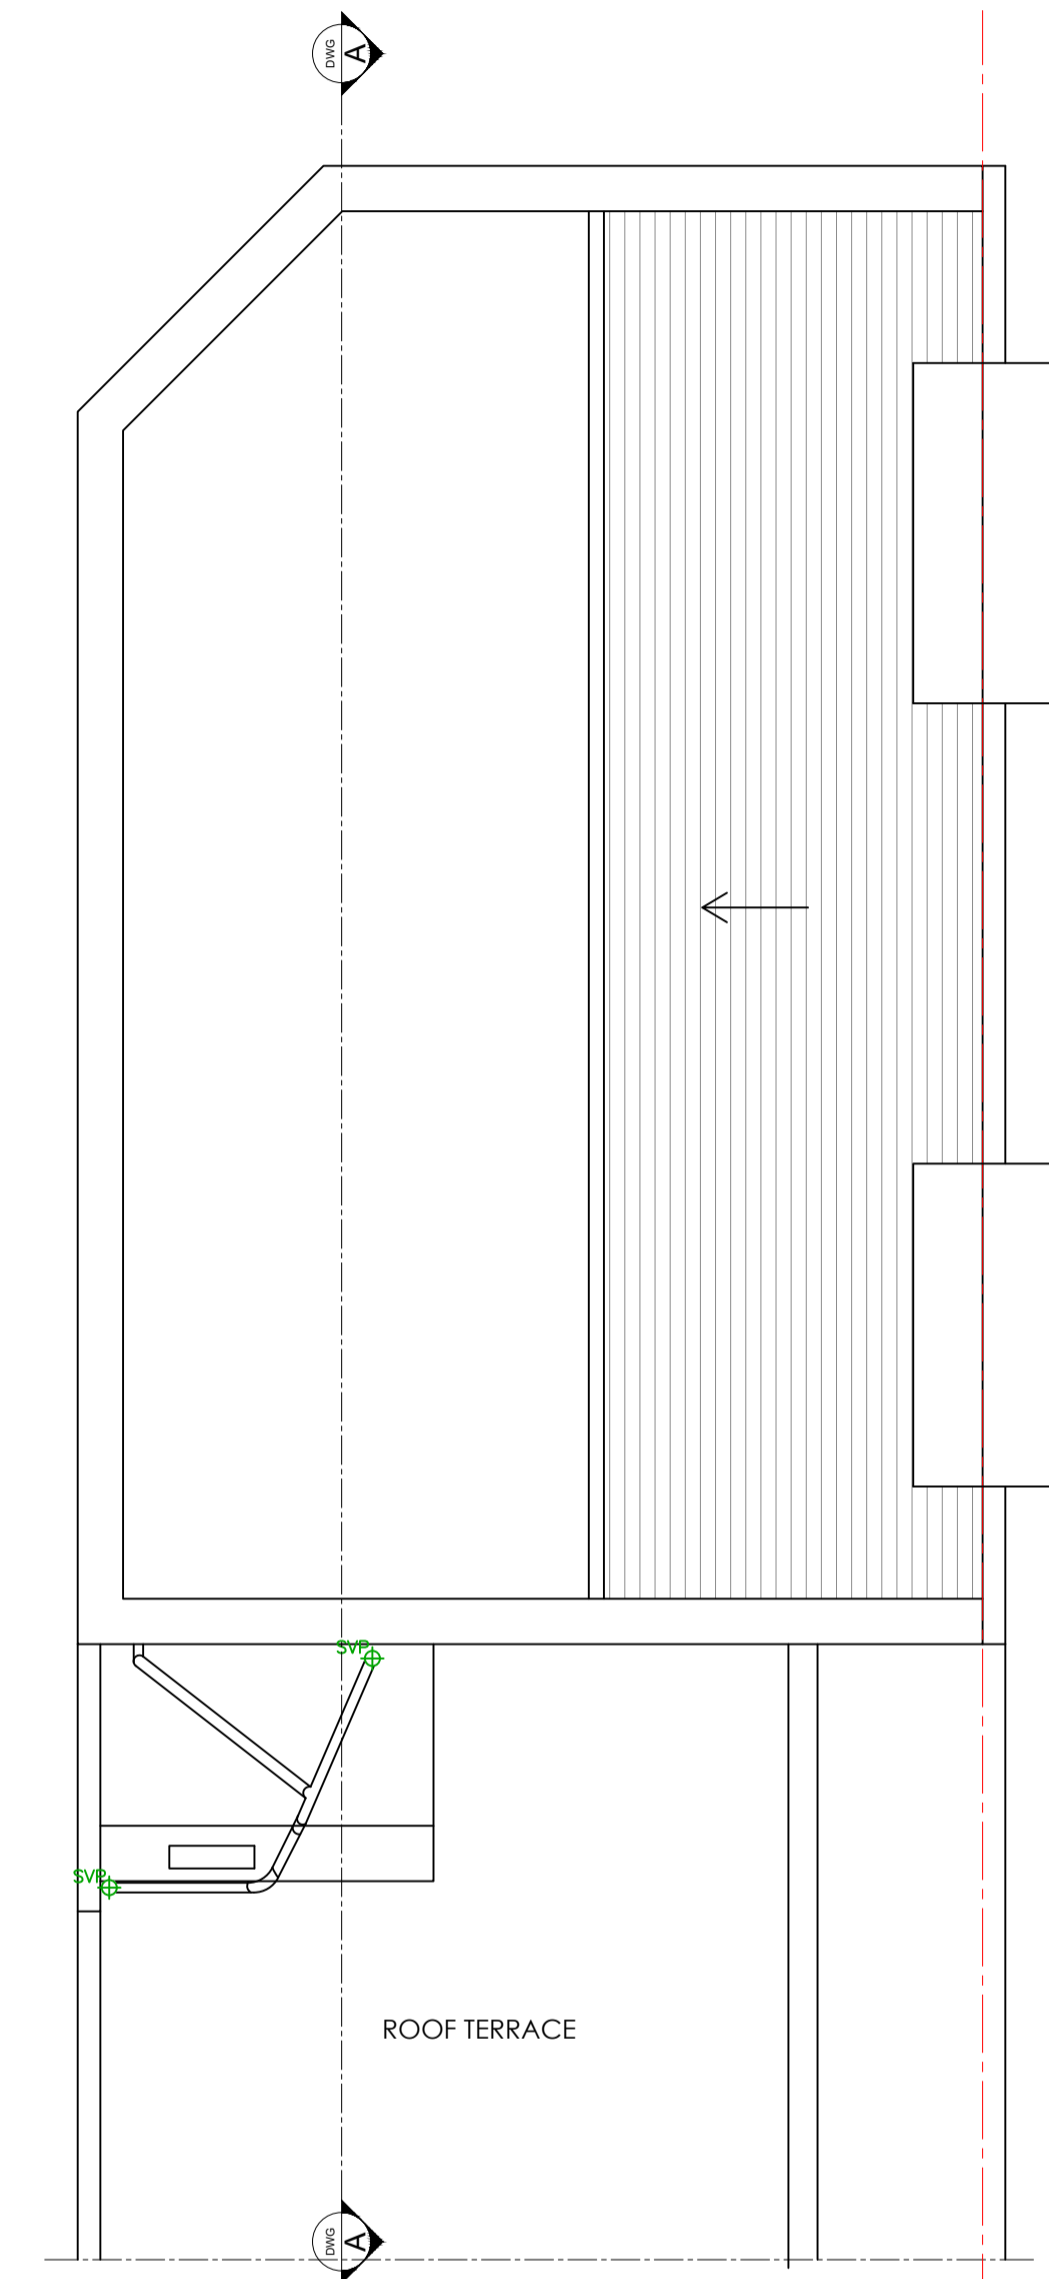

EXISTING ROOF PLAN

 


01 EXISTING PLANS
SCALE 1:50 @ A1

NOTES:


SHORPLANS architects

Figured dimensions only are to be used. All dimensions to be checked on site. Differences between drawings and between drawings and specification or bills of quantities to be reported to SHORPLANS architects.


The copyright of the drawing and designs remains SHORPLANS architects. All copies are only for information about the application, they may not be used for any other purpose without the express written permission of SHORPLANS architects.

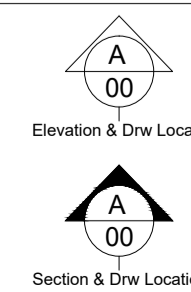


DRAWING NO	DATE	DRAWING	PROJECT
230-001	28.04.2023	EXISTING PLANS	FLAT 3 230 KENTISH TOWN ROAD
DRAWN	SCALE		
MS	1:50 @ A1		

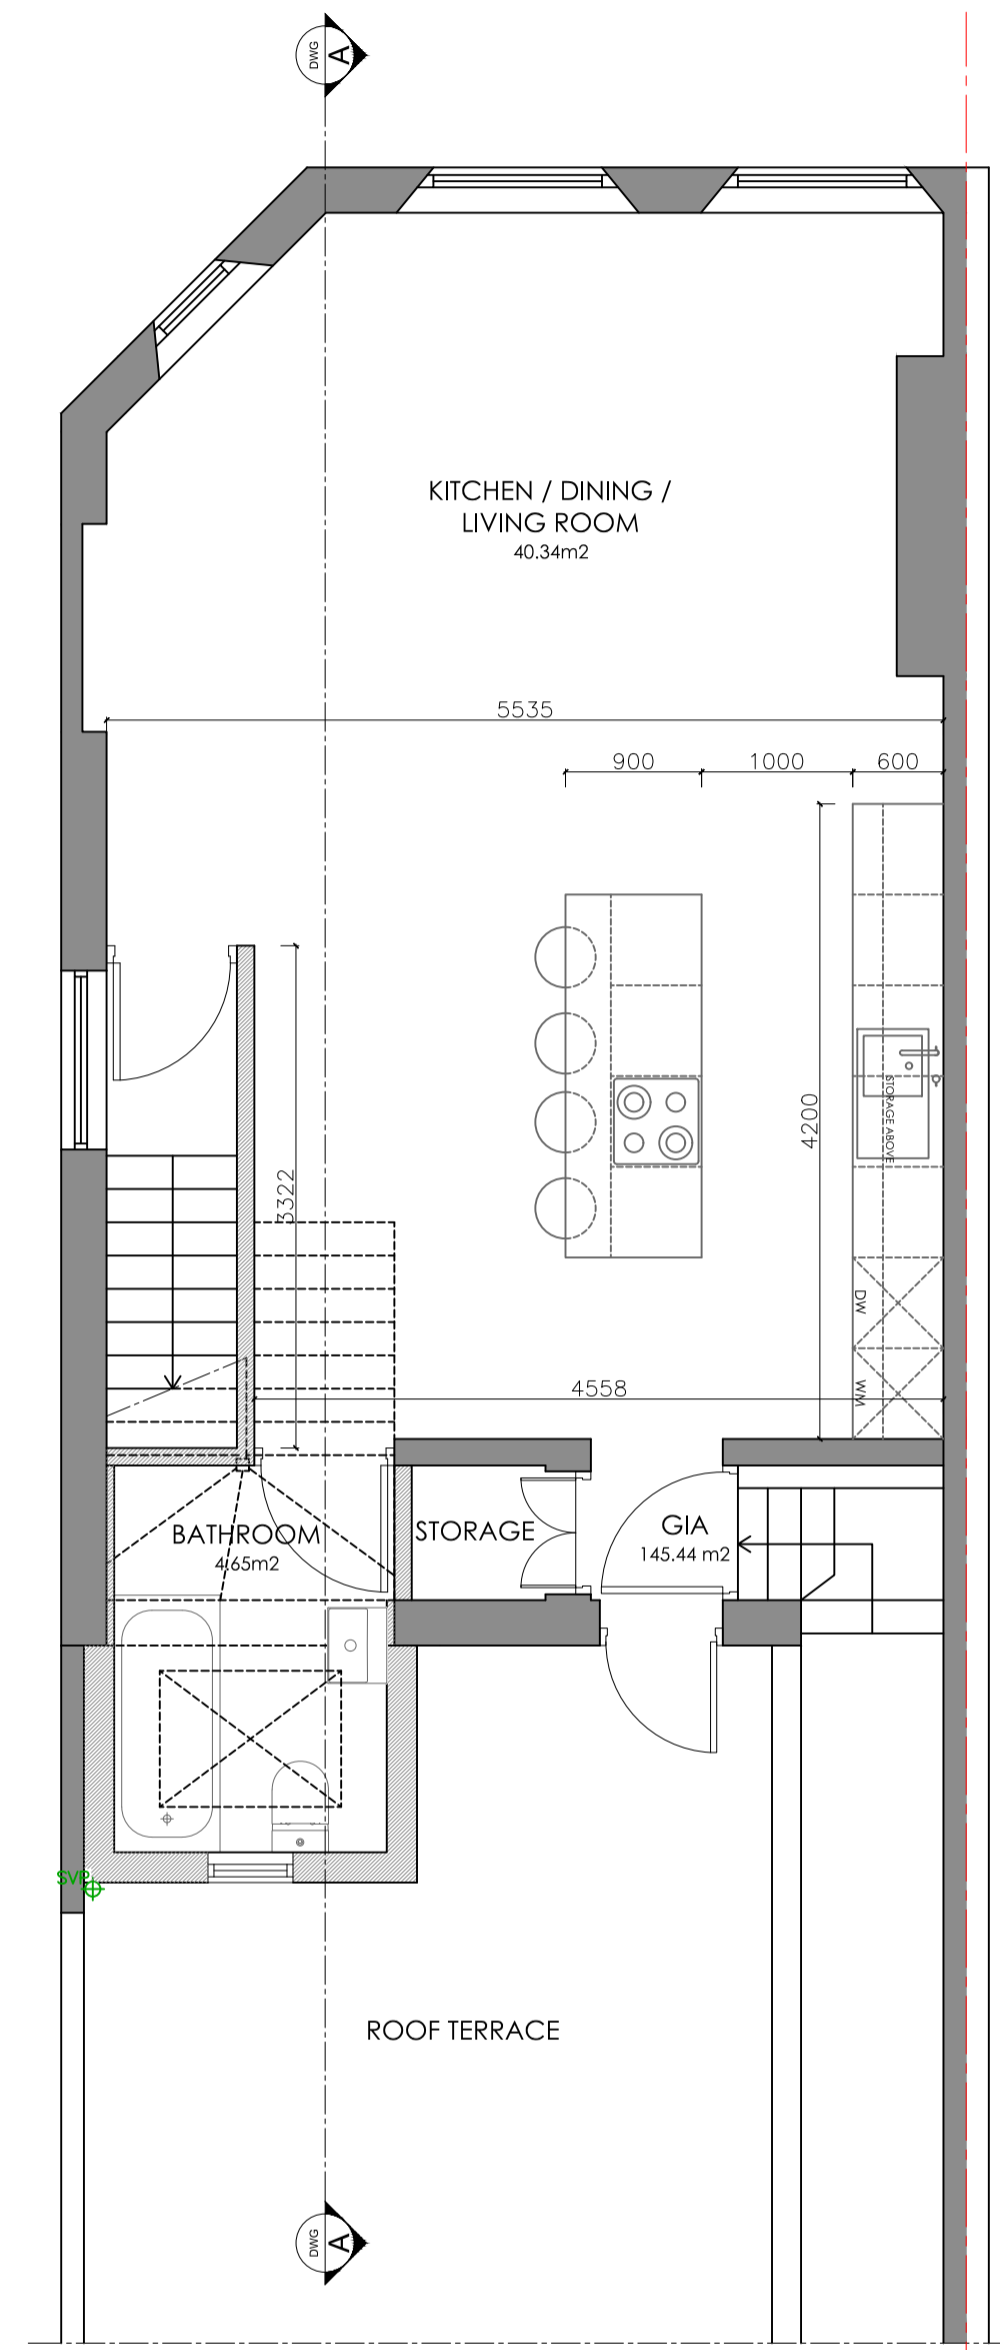


PROPOSED FIRST FLOOR PLAN

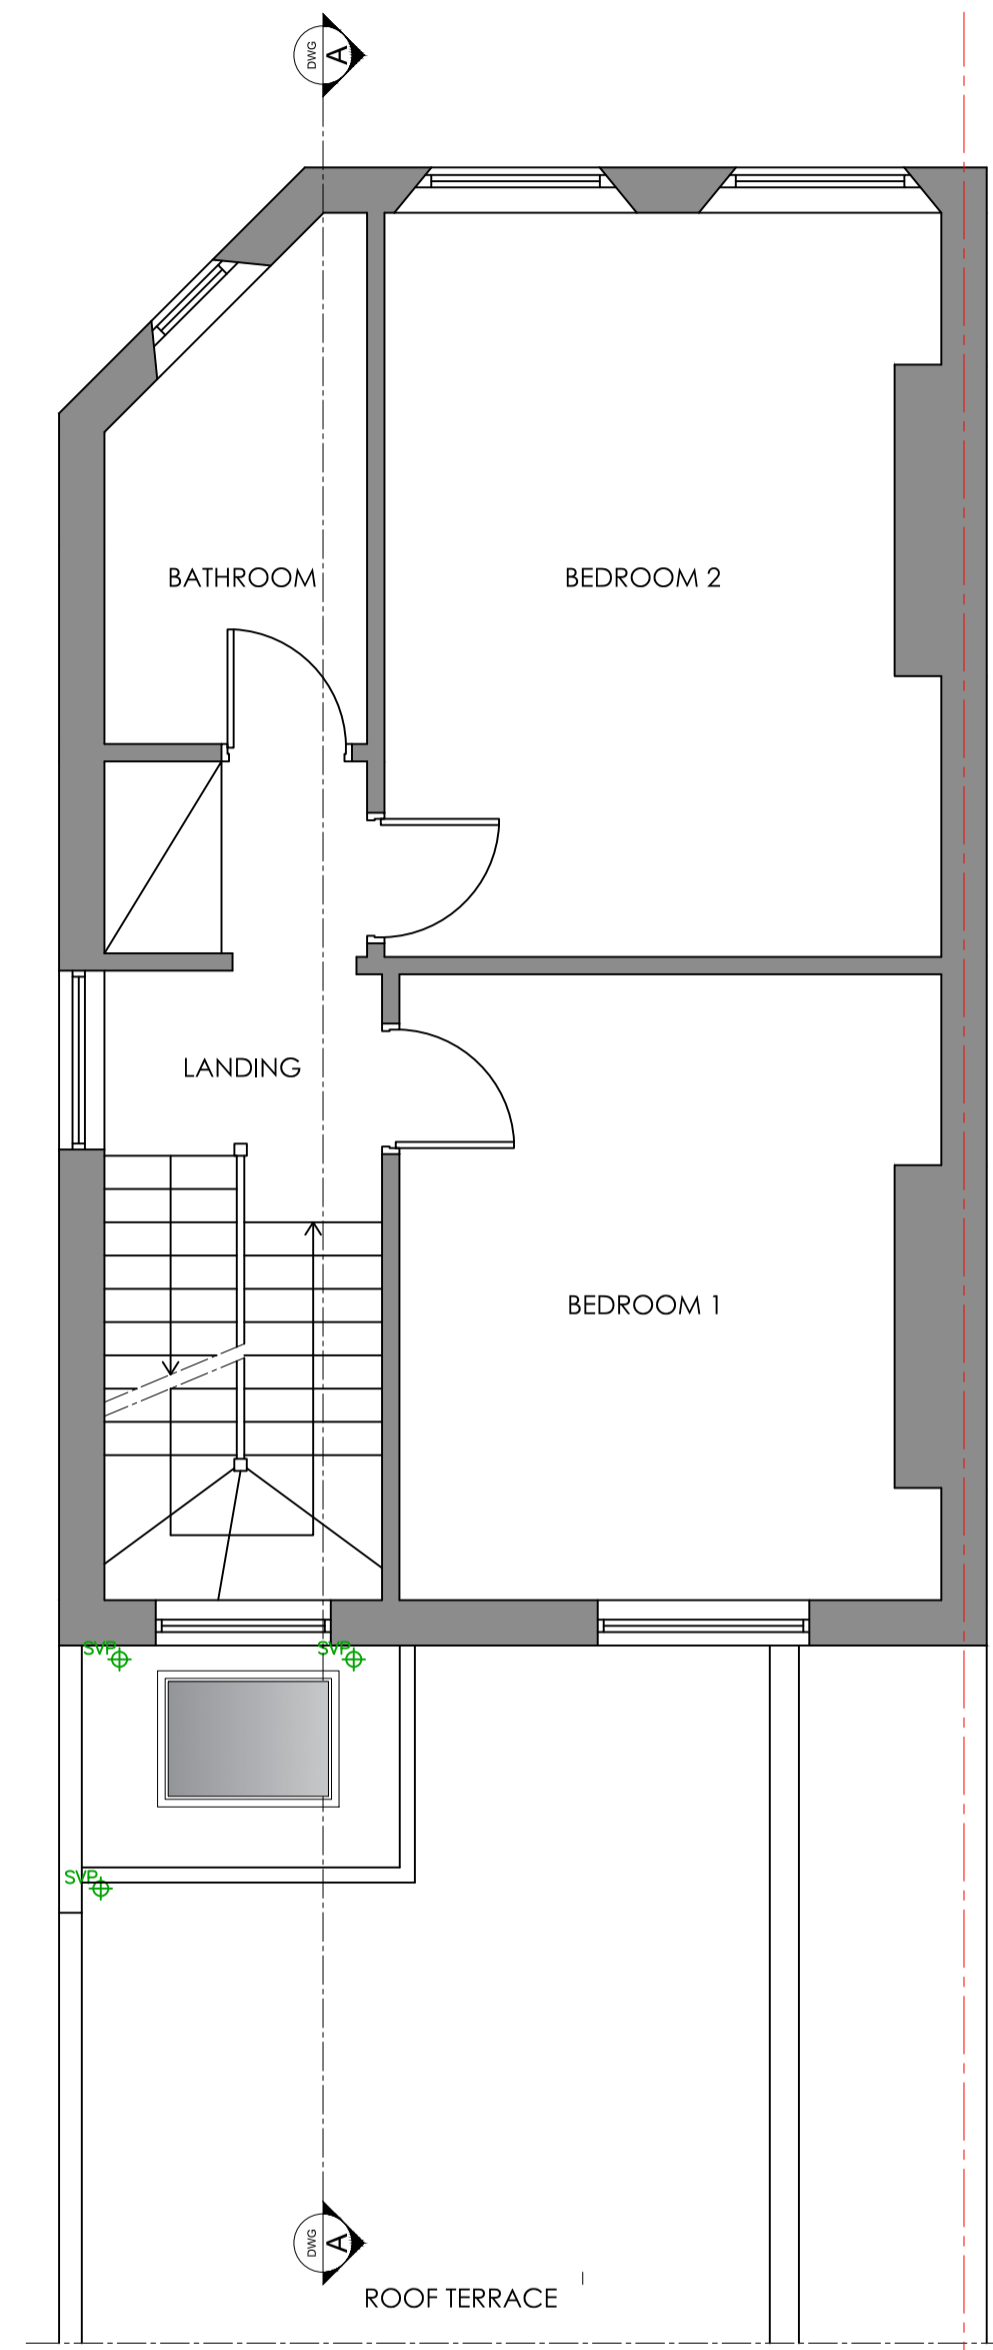

PROPOSED SECOND FLOOR PLAN

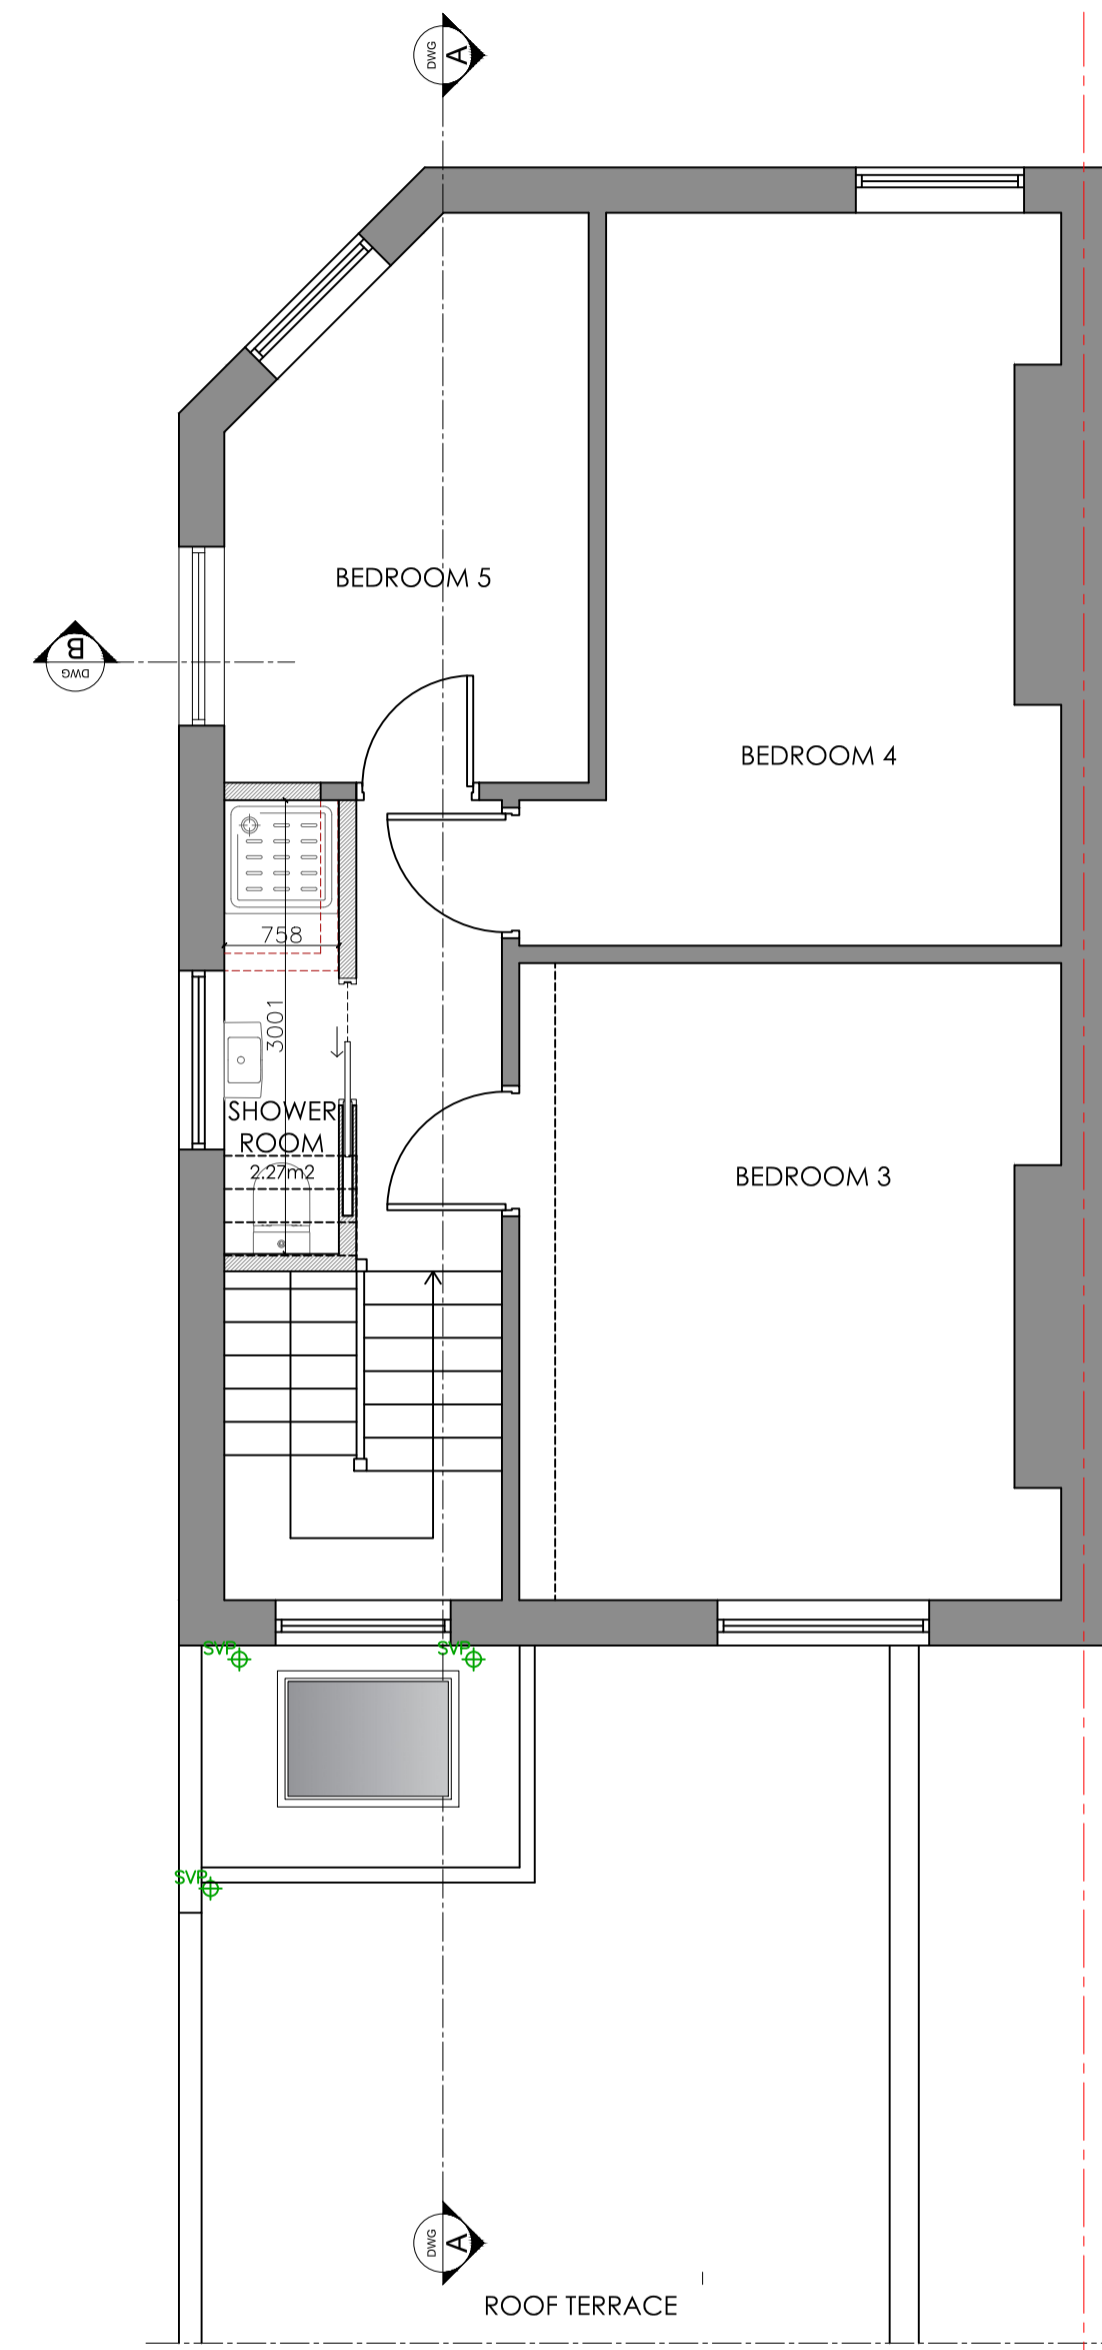

PROPOSED THIRD FLOOR PLAN

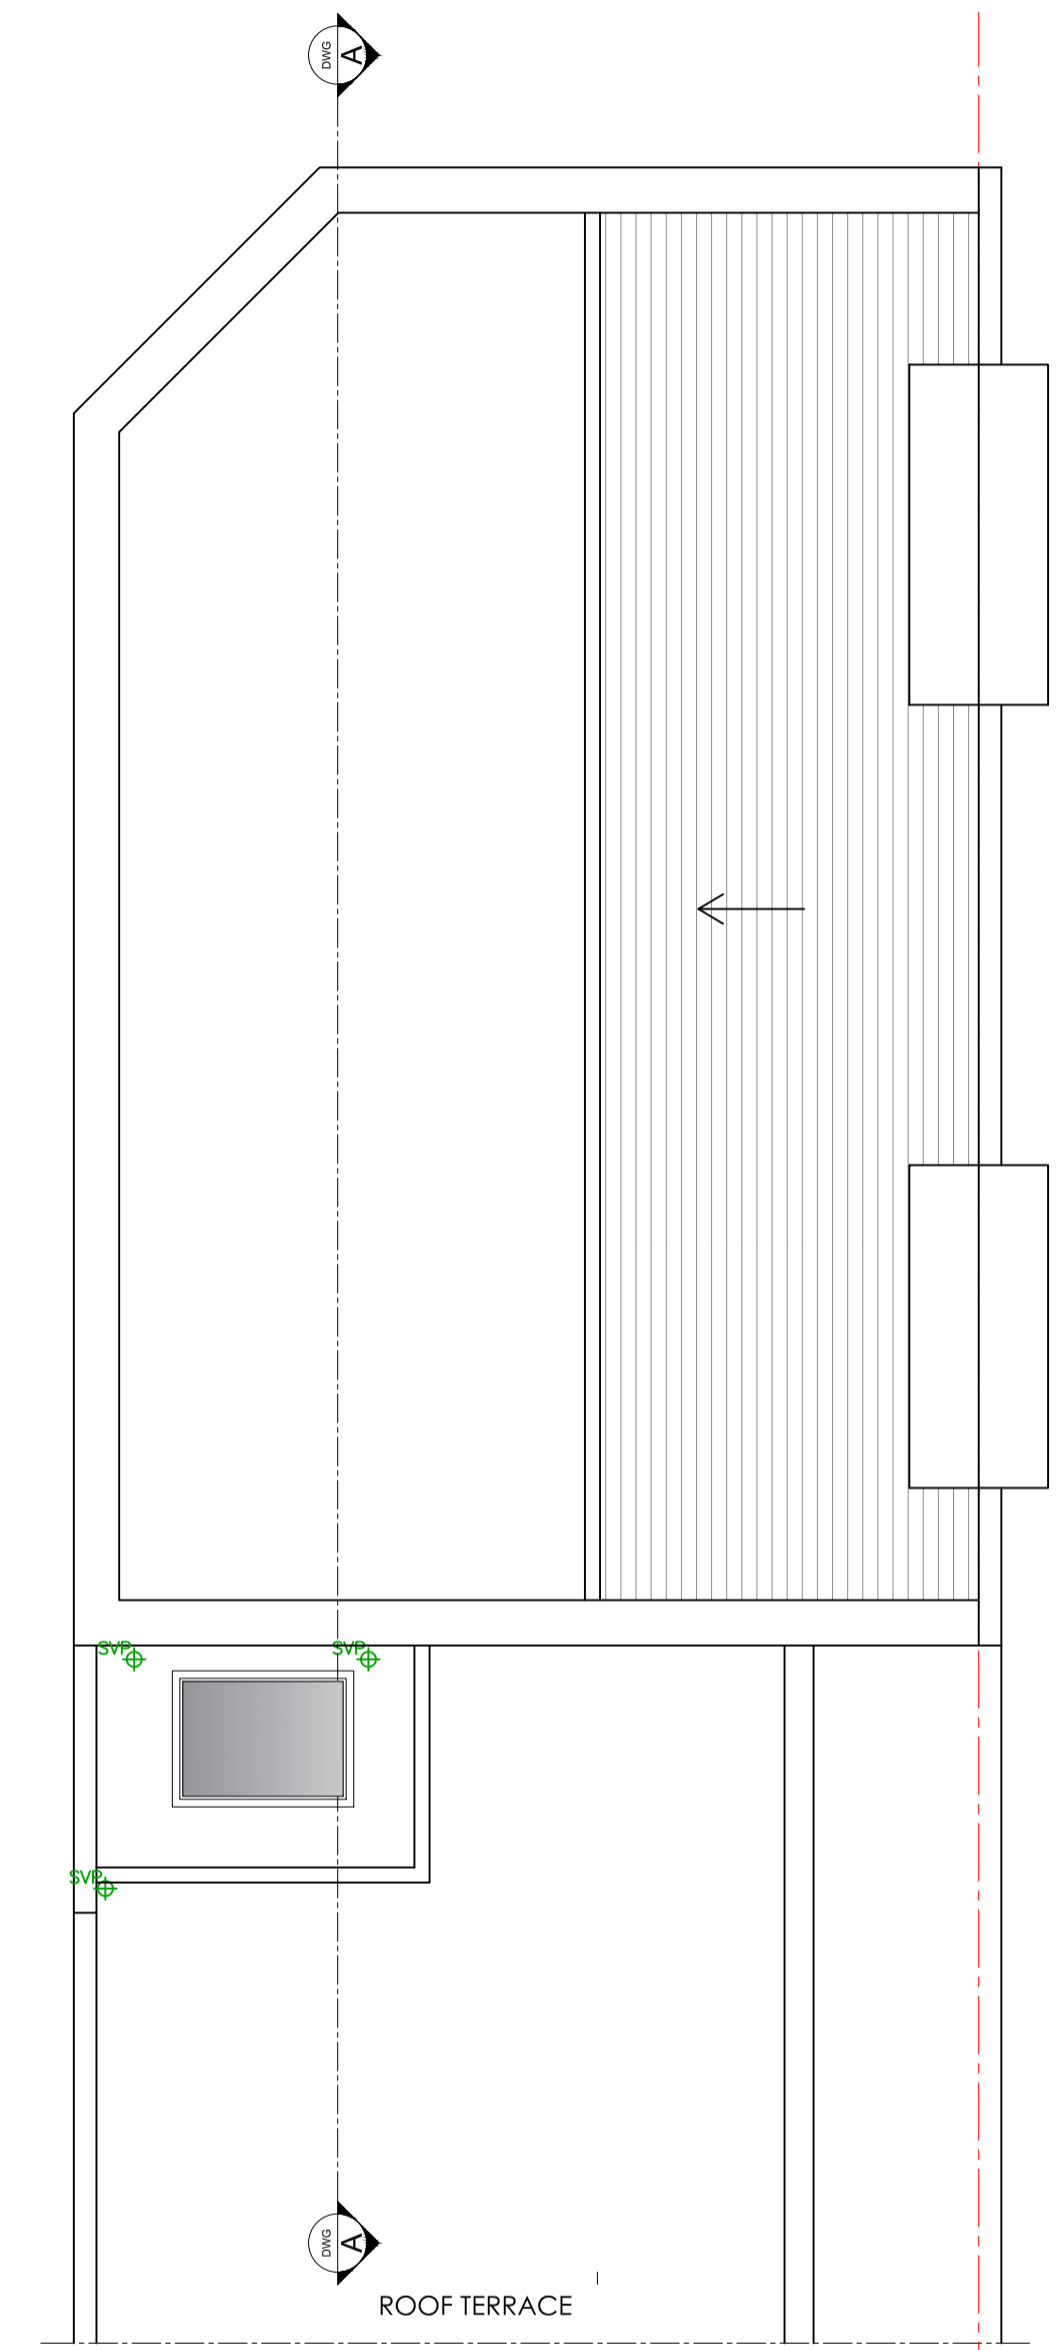

PROPOSED ROOF PLAN

05 PROPOSED PLANS
SCALE 1:50 @ A1

SHORPLANS
ARCHITECTURAL SERVICES

17-21 GEORGE STREET
CROYDON, SURREY
CR0 1LA

WWW.SHORPLANS.COM
ADMIN@SHORPLANS.COM
020 38806164

RIBA 
Chartered Practice



NOTES:

SHORPLANS architects


Figured dimensions only are to be used. All dimensions to be checked on site. Differences between drawings and between drawings and specification or bills of quantities to be reported to SHORPLANS architects.

The copyright of the drawing and designs remains SHORPLANS architects.

All copies are only for information about the application, they may not be used for any other purpose without the express written permission of SHORPLANS architects.

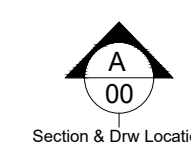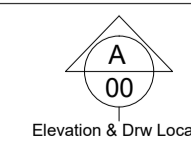

DRAWING NO	DATE	DRAWING	PROJECT
230-005	28.04.2023	PROPOSED PLANS	FLAT 3 230 KENTISH TOWN ROAD
DRAWN	SCALE		
MS	1:50 @ A1		

 




KENTISH TOWN ROAD



EXISTING RIGHT SIDE ELEVATION

 

02 EXISTING ELEVATION
SCALE 1:50 @ A1

SHORPLANS
ARCHITECTURAL SERVICES

17-21 GEORGE STREET
CROYDON, SURREY
CR9 1LA

WWW.SHORPLANS.COM
ADMIN@SHORPLANS.COM
020 38806164


RIBA 
Chartered Practice

NOTES:

SHORPLANS architects

Figured dimensions only are to be used. All dimensions to be checked on site. Differences between drawings and between drawings and specification or bills of quantities to be reported to SHORPLANS architects.

The copyright of the drawing and designs remains SHORPLANS architects. All copies are only for information about the application, they may not be used for any other purpose without the express written permission of SHORPLANS architects.

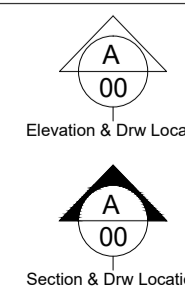


DRAWING NO	DATE	DRAWING	PROJECT
230-002	22.06.2023	EXISTING ELEVATION	FLAT 3 230 KENTISH TOWN ROAD
DRAWN	SCALE		
MS	1:50 @ A1		



KENTISH TOWN ROAD



PROPOSED RIGHT SIDE ELEVATION

 

06 PROPOSED ELEVATION
SCALE 1:50 @ A1

SHORPLANS
ARCHITECTURAL SERVICES

17-21 GEORGE STREET
CROYDON, SURREY
CR9 1LA

WWW.SHORPLANS.COM
ADMIN@SHORPLANS.COM
020 38806164


RIBA 
Chartered Practice

NOTES:


SHORPLANS architects

Figured dimensions only are to be used. All dimensions to be checked on site. Differences between drawings and between drawings and specification or bills of quantities to be reported to SHORPLANS architects.

The copyright of the drawing and designs remains SHORPLANS architects. All copies are only for information about the application, they may not be used for any other purpose without the express written permission of SHORPLANS architects.

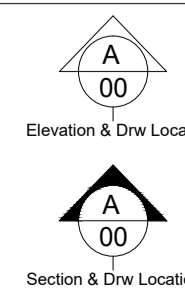


DRAWING NO	DATE	DRAWING	PROJECT
230-006	28.04.2023	PROPOSED ELEVATION	FLAT 3 230 KENTISH TOWN ROAD
DRAWN	SCALE		
MS	1:50 @ A1		

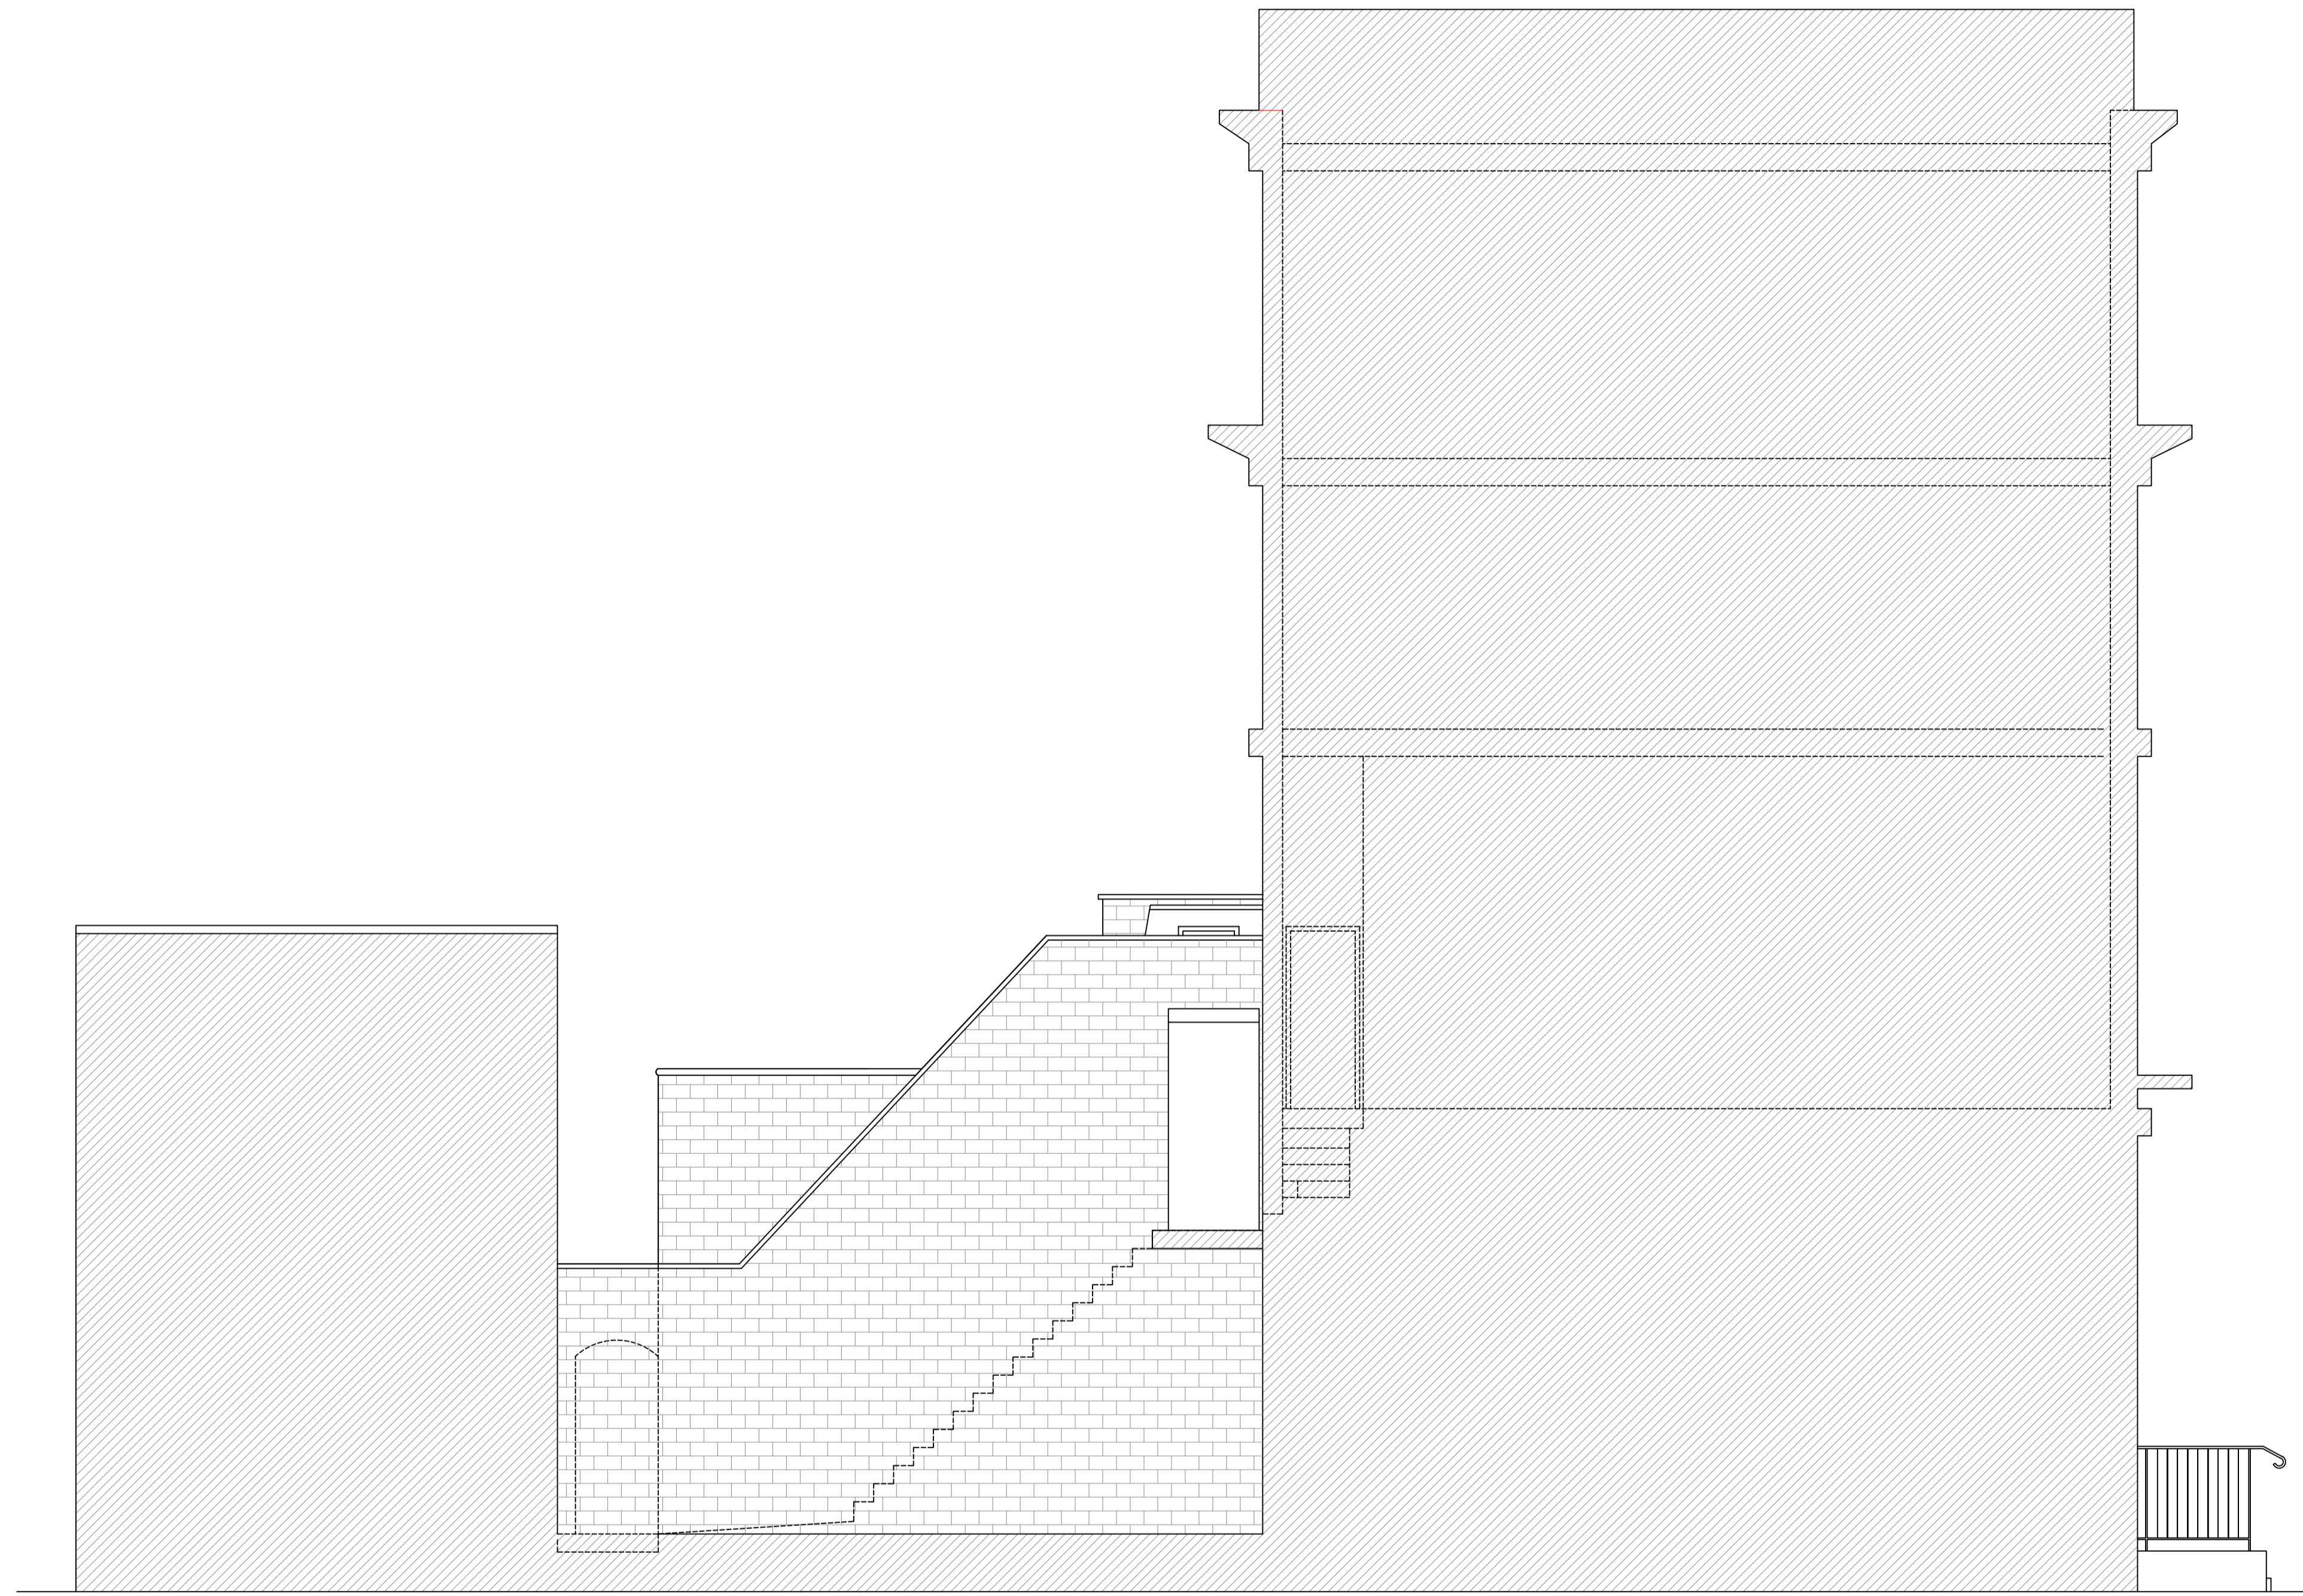

EXISTING LEFT SIDE ELEVATION



EXISTING REAR ELEVATION

 

03 EXISTING ELEVATION
SCALE 1:50 @ A1

SHORPLANS
ARCHITECTURAL SERVICES

17-21 GEORGE STREET
CROYDON, SURREY
CR9 1LA

WWW.SHORPLANS.COM
ADMIN@SHORPLANS.COM
020 38806164



RIBA 
Chartered Practice

NOTES:


SHORPLANS architects

Figured dimensions only are to be used. All dimensions to be checked on site. Differences between drawings and between drawings and specification or bills of quantities to be reported to SHORPLANS architects.

The copyright of the drawing and designs remains SHORPLANS architects. All copies are only for information about the application, they may not be used for any other purpose without the express written permission of SHORPLANS architects.

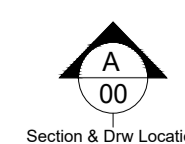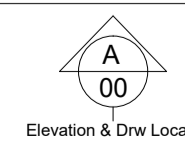


DRAWING NO	DATE	DRAWING	PROJECT
230-003	28.04.2023	EXISTING ELEVATION	FLAT 3 230 KENTISH TOWN ROAD
DRAWN	SCALE		
MS	1:50 @ A1		

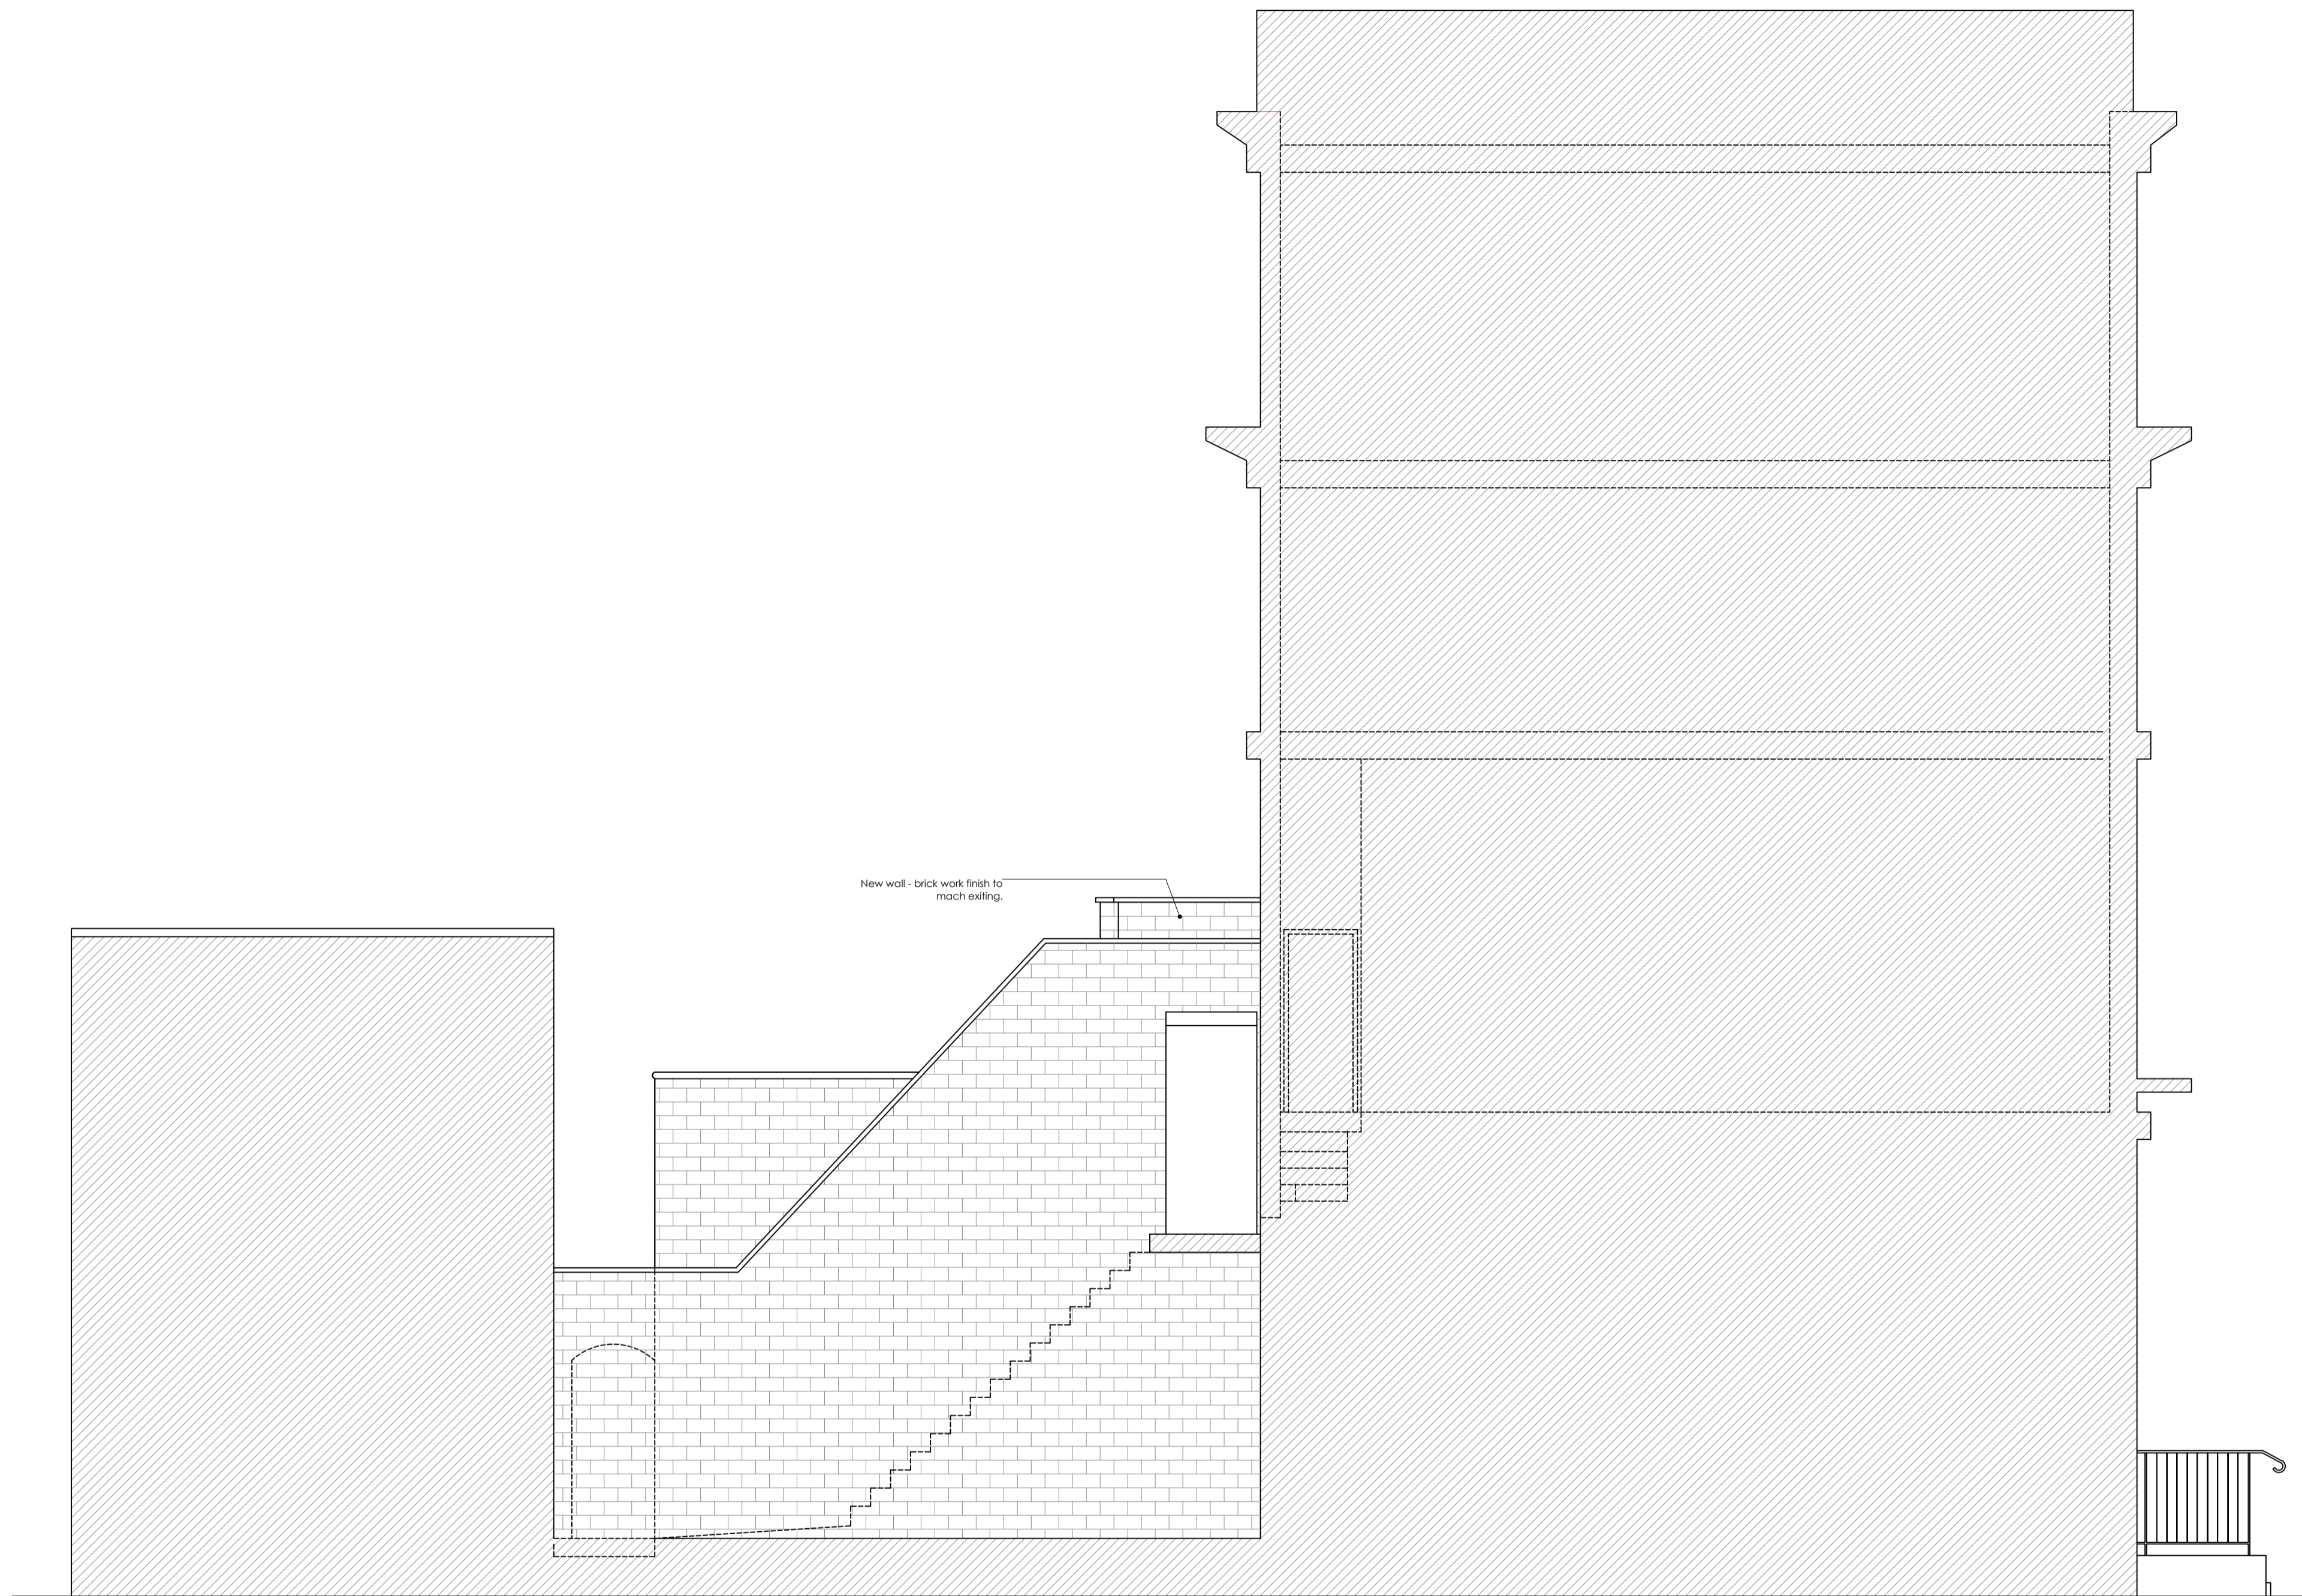

EXISTING LEFT SIDE ELEVATION



PROPOSED REAR ELEVATION

 

07 PROPOSED ELEVATION
SCALE 1:50 @ A1

SHORPLANS
ARCHITECTURAL SERVICES

17-21 GEORGE STREET
CROYDON, SURREY
CR9 1LA

WWW.SHORPLANS.COM
ADMIN@SHORPLANS.COM
020 38806164

RIBA 
Chartered Practice


NOTES:

SHORPLANS architects


Figured dimensions only are to be used. All dimensions to be checked on site. Differences between drawings and between drawings and specification or bills of quantities to be reported to SHORPLANS architects.

The copyright of the drawing and designs remains SHORPLANS architects.

All copies are only for information about the application, they may not be used for any other purpose without the express written permission of SHORPLANS architects.

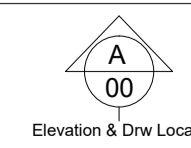

Elevation & Draw Location

 

Section & Draw Location

DRAWING NO	DATE	DRAWING	PROJECT
230-007	28.04.2023	PROPOSED ELEVATION	FLAT 3 230 KENTISH TOWN ROAD
DRAWN	SCALE		
MS	1:50 @ A1		