




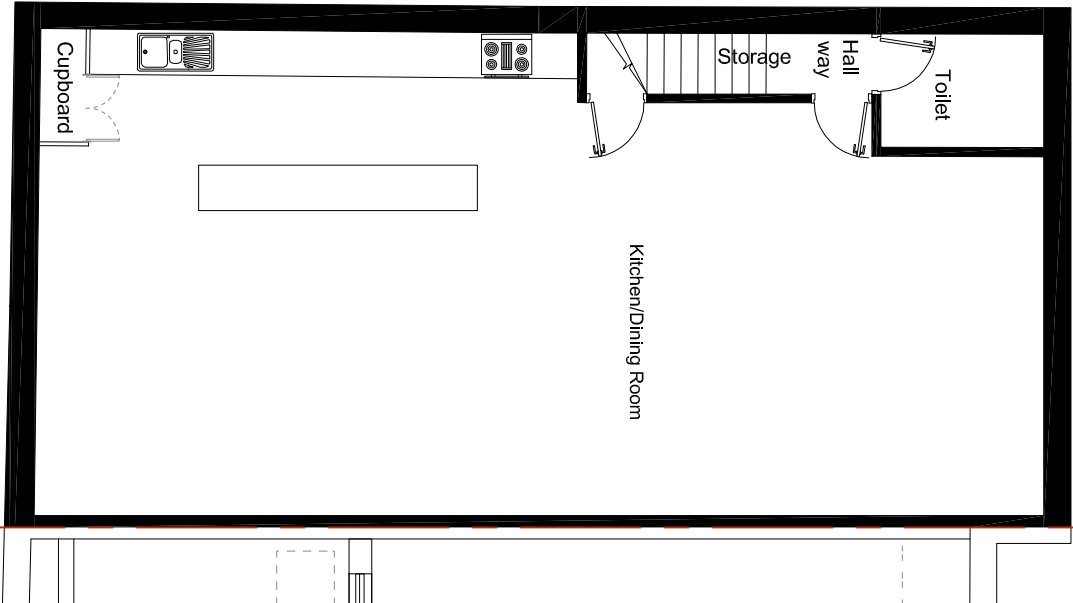


EXISTING BASEMENT FLOOR PLAN
SCALE 1:100

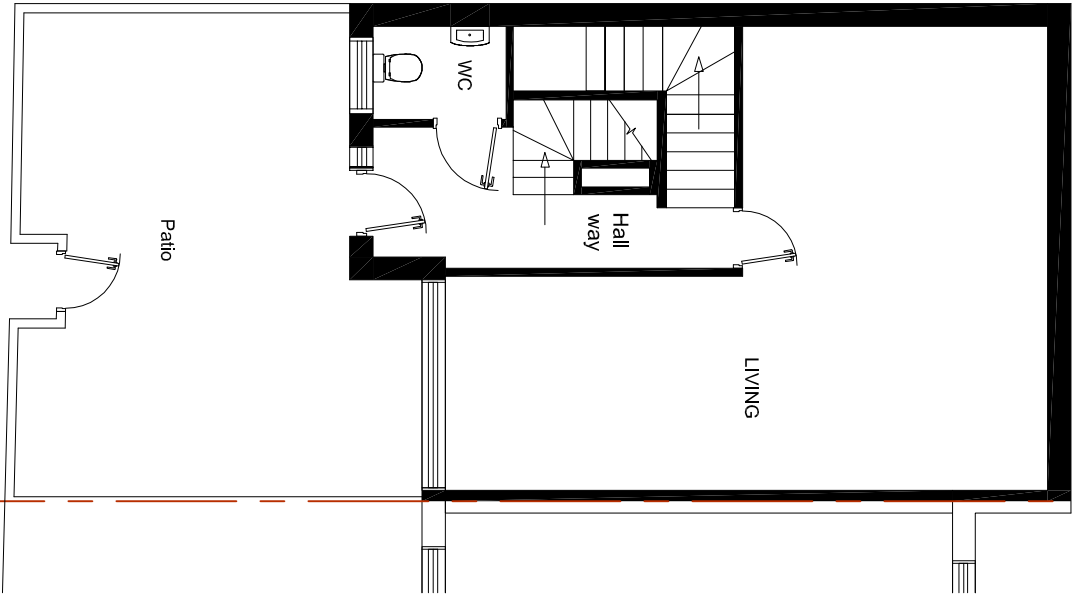


EXISTING GROUND FLOOR PLAN
SCALE 1:100

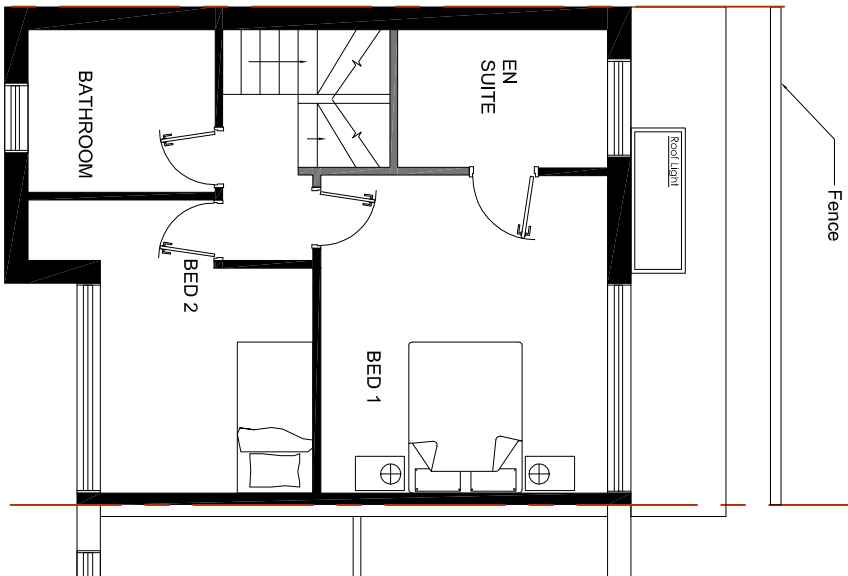

EXISTING FIRST FLOOR PLAN
SCALE 1:100

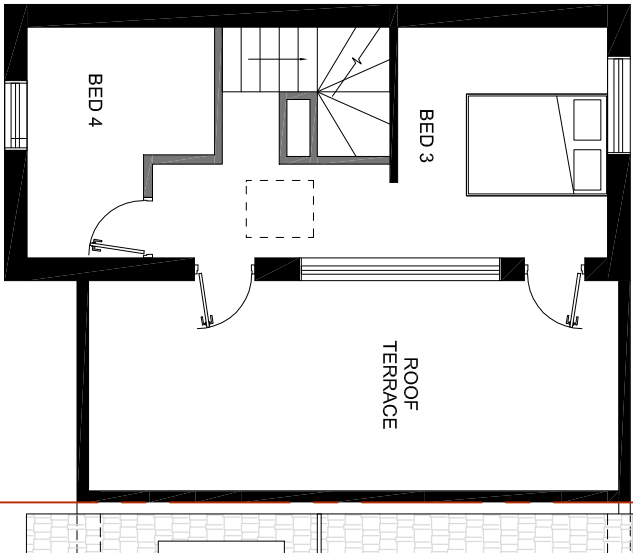


EXISTING SECOND FLOOR PLAN
SCALE 1:100

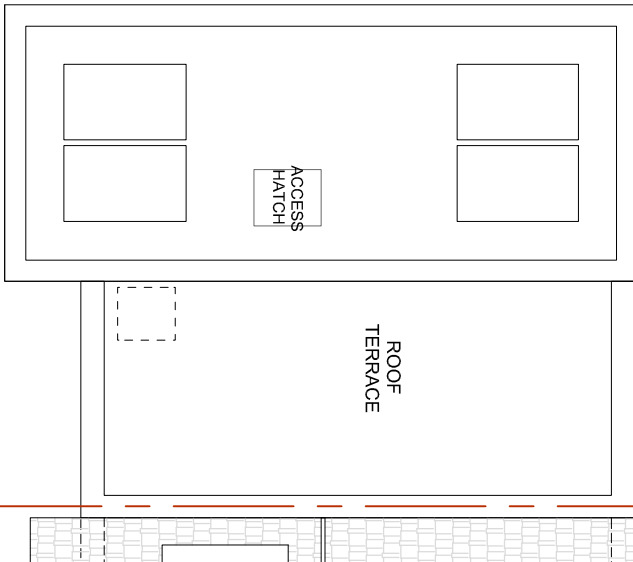


EXISTING ROOF FLOOR PLAN
SCALE 1:100




LOCATION MAP
SCALE 1:1250

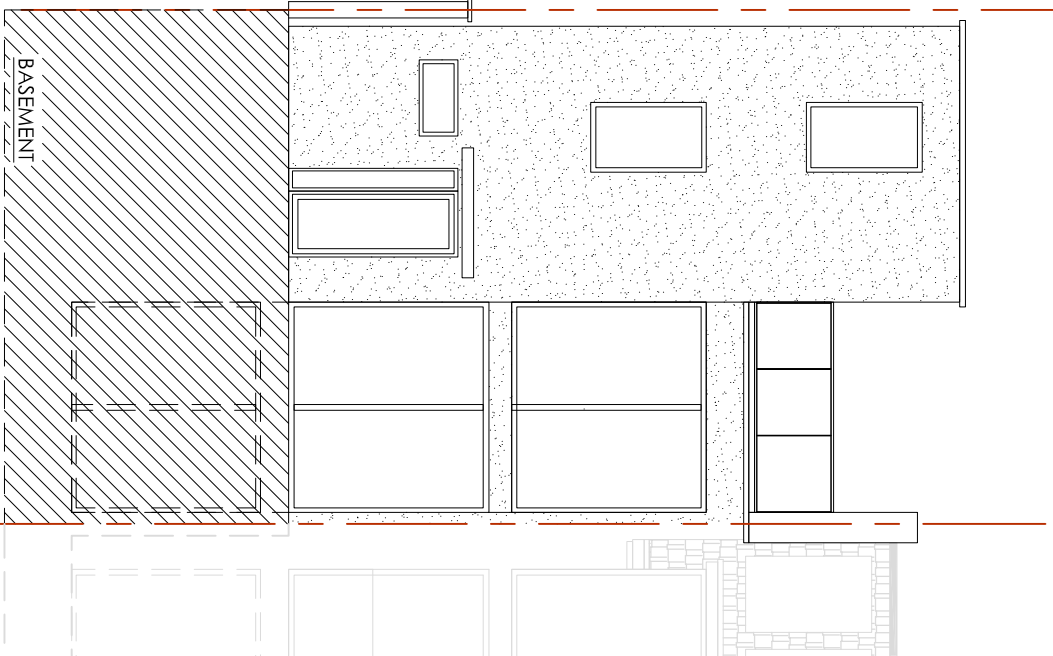


EXISTING FRONT ELEVATION A
SCALE 1:100

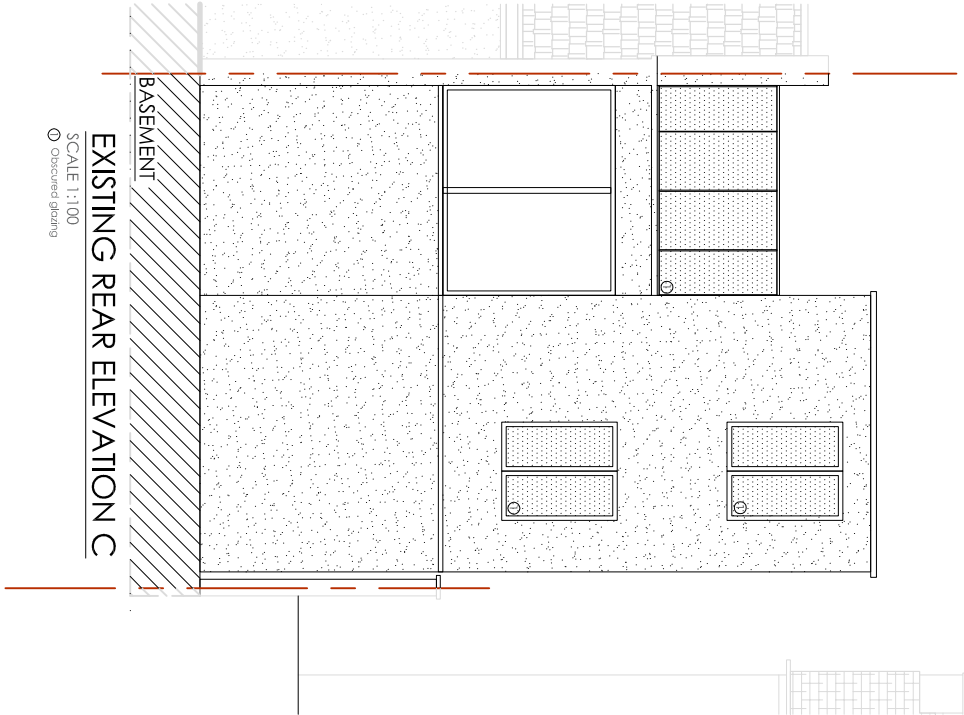


EXISTING REAR ELEVATION C
SCALE 1:100
○ Overland gully

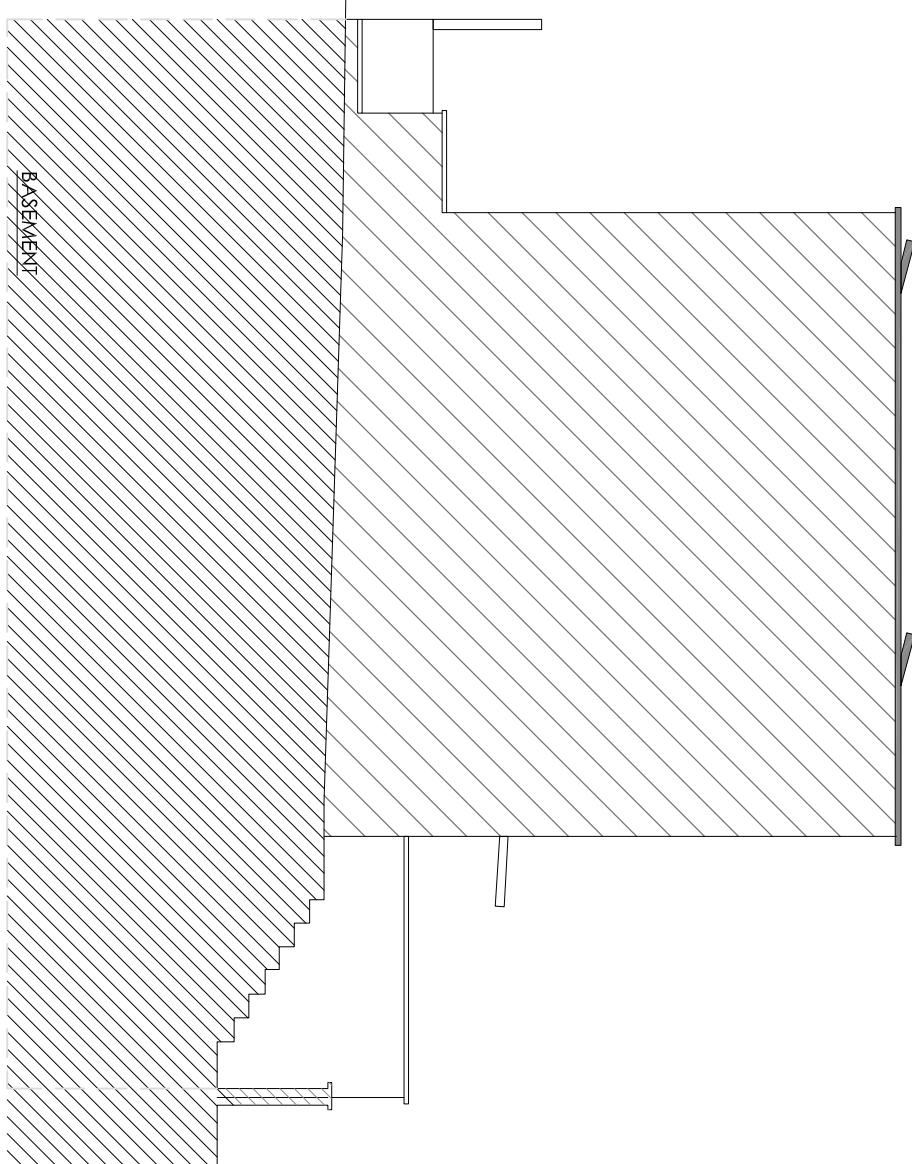

EXISTING SIDE ELEVATION
SCALE 1:100

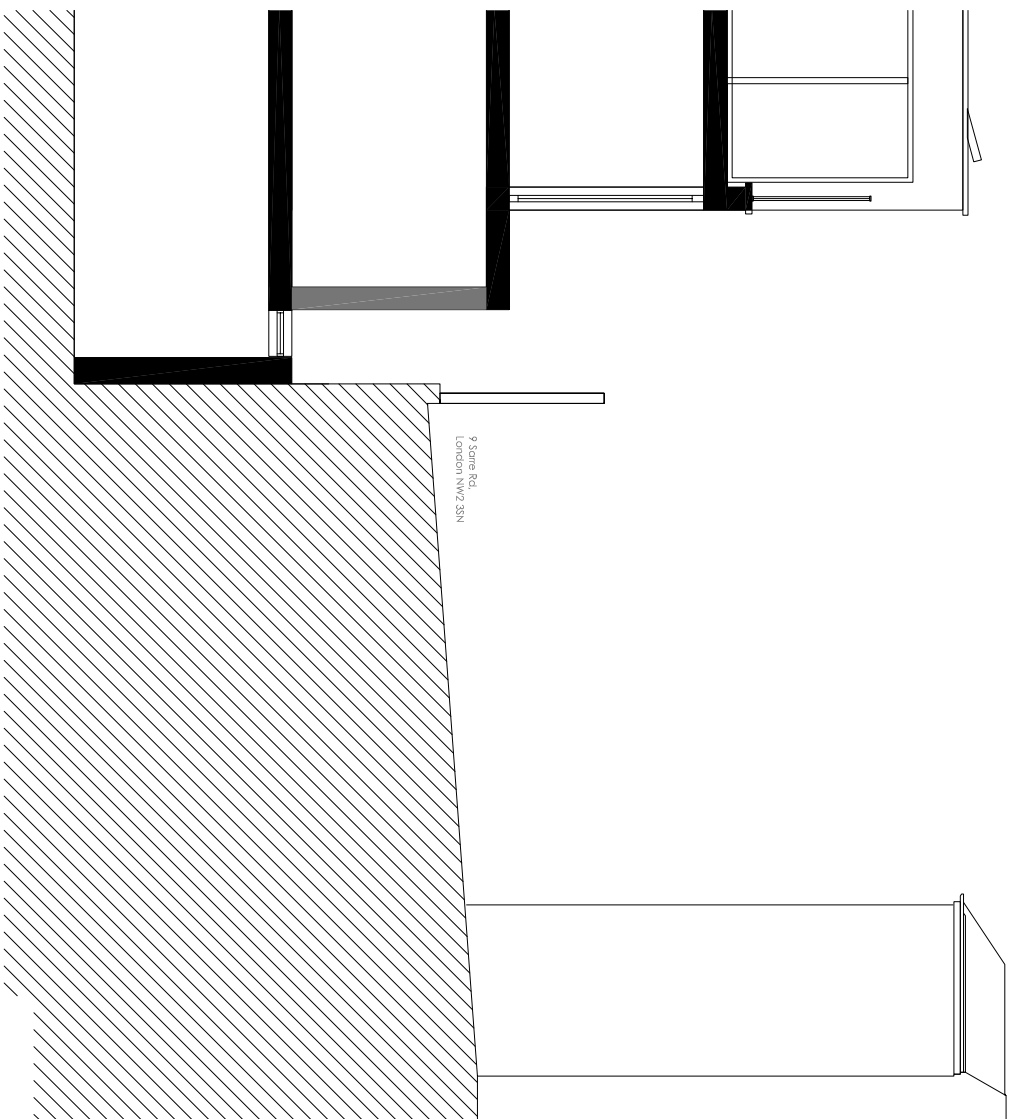

EXISTING CROSS SECTION A-A
SCALE 1:100

 

Do not scale off the drawings (scale only for planning purposes).

 malclty design www.malcltydesign.com 02037 462 100 074 6610 3263		ARCH./CLIENT Project Title 12 WESTBERE ROAD LONDON NW2 3SR		Drawn BC Checked	
Drawing Title EXISTING FLOOR PLAN,ELEVATIONS CROSS SECTION AND LOCATION MAP		Scale 1:100		Size A2	
Project No. 2327		Drawing No. P-01		Rev. -	