




PROPOSED FIRST FLOOR PLAN
SCALE 1:50

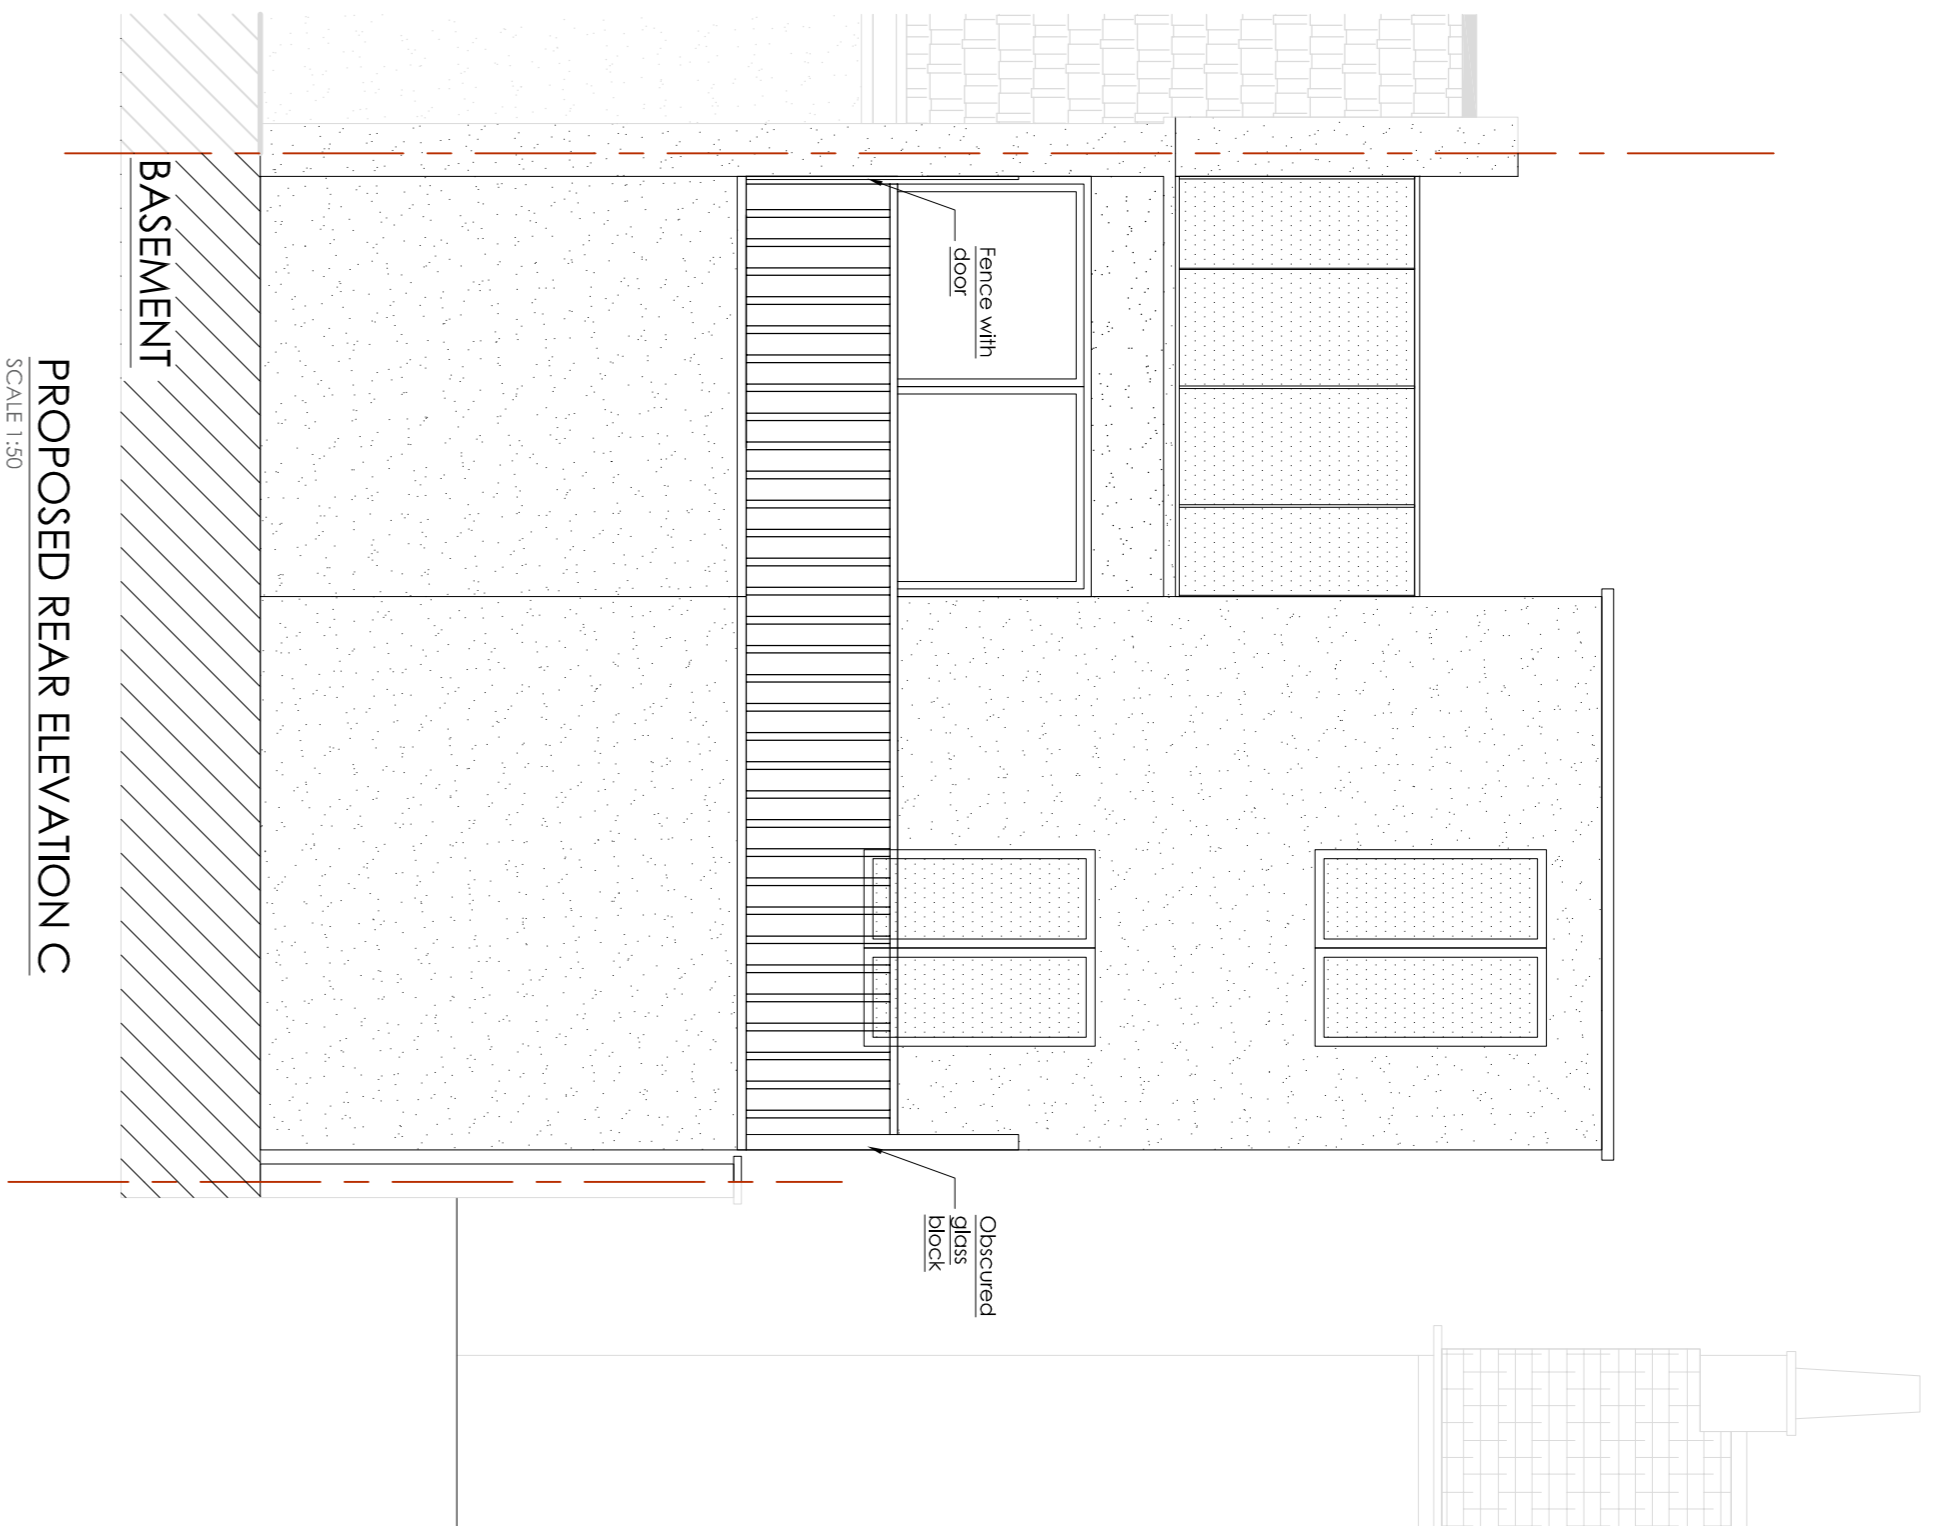


PROPOSED REAR ELEVATION C
SCALE 1:50

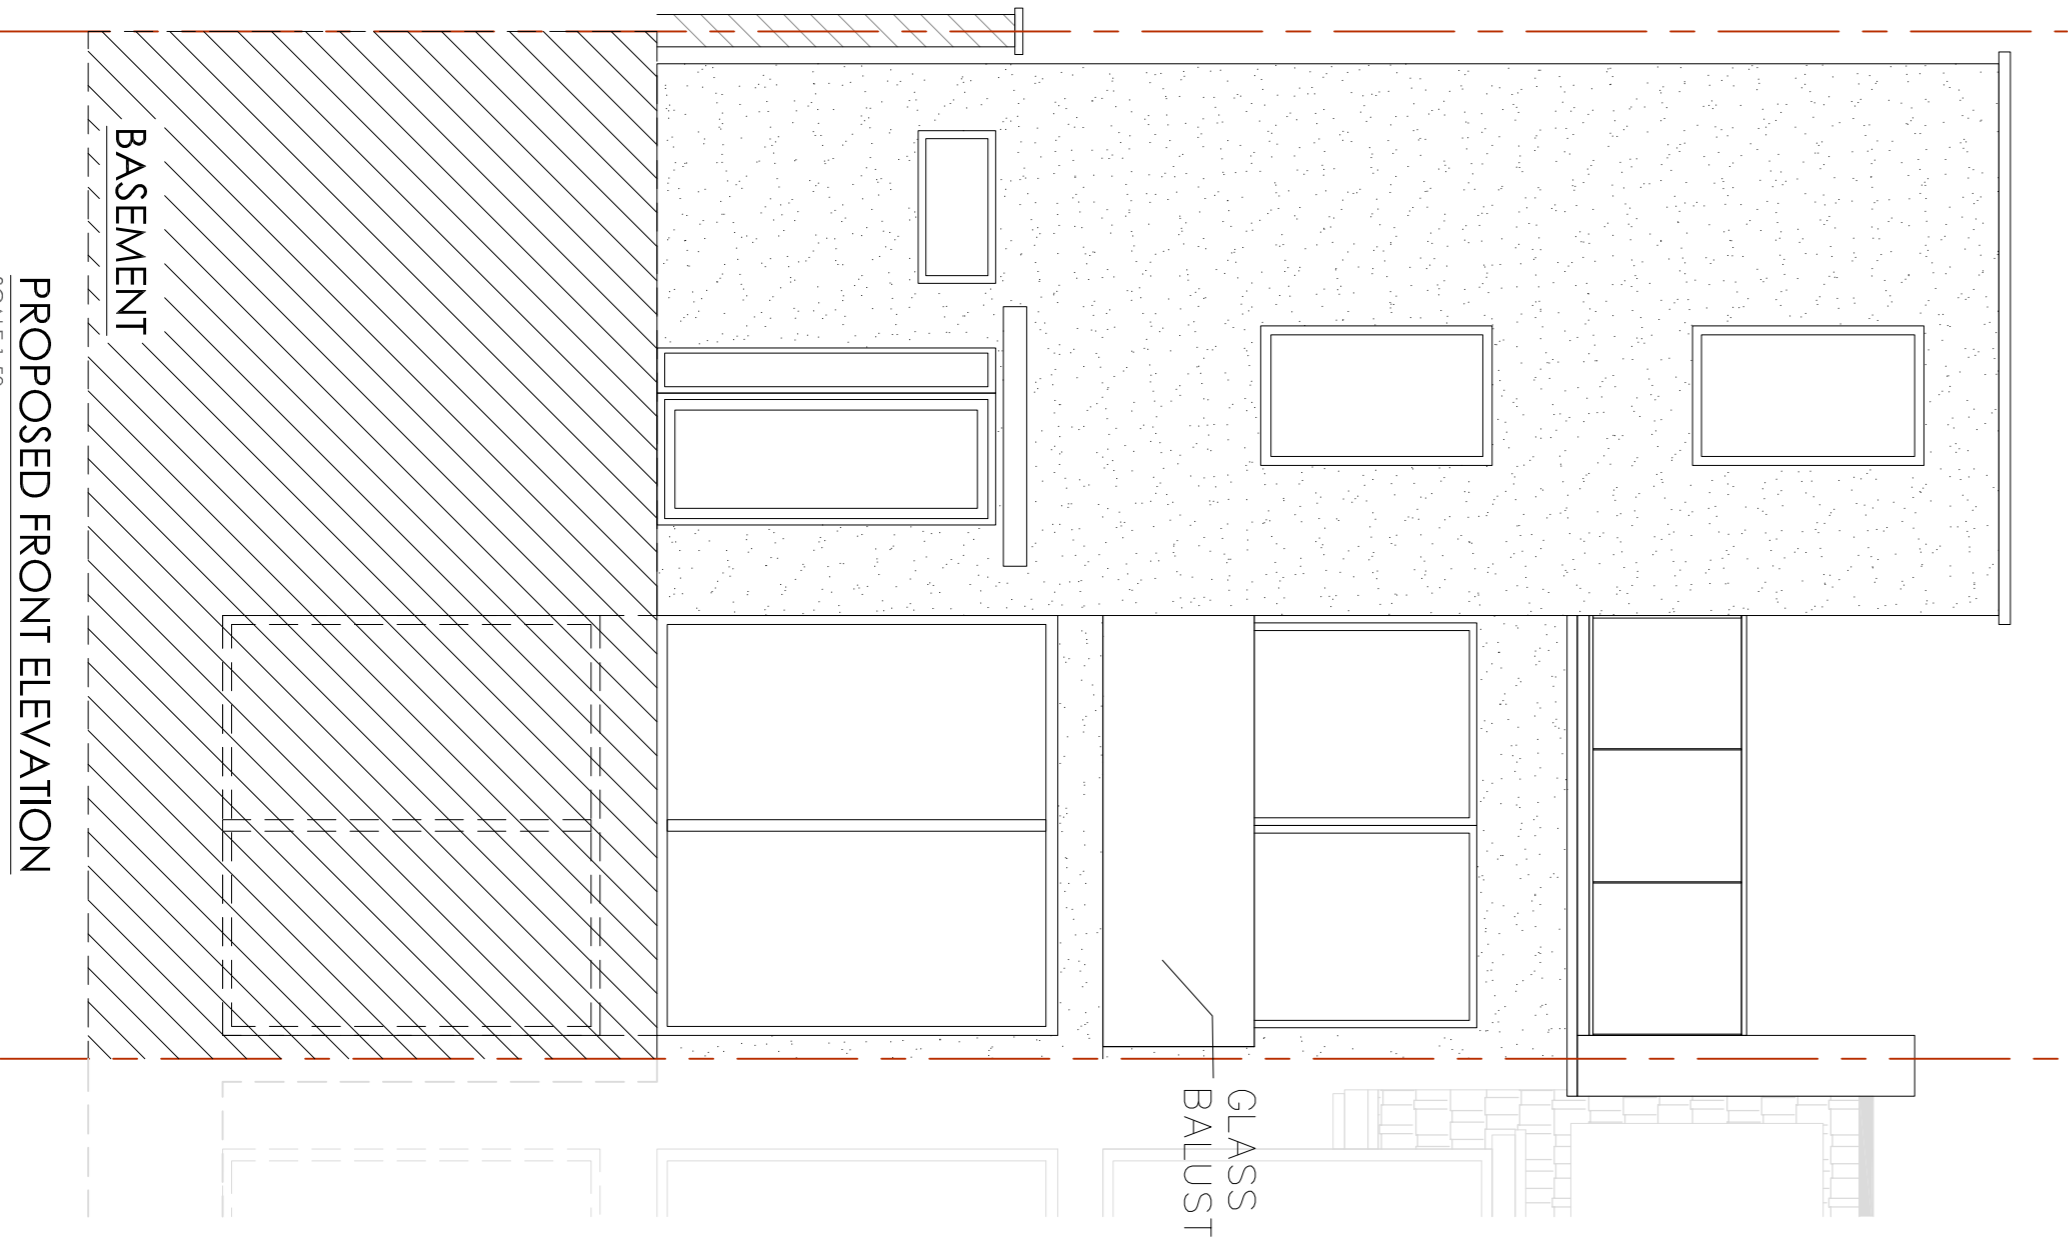

PROPOSED FRONT ELEVATION
SCALE 1:50

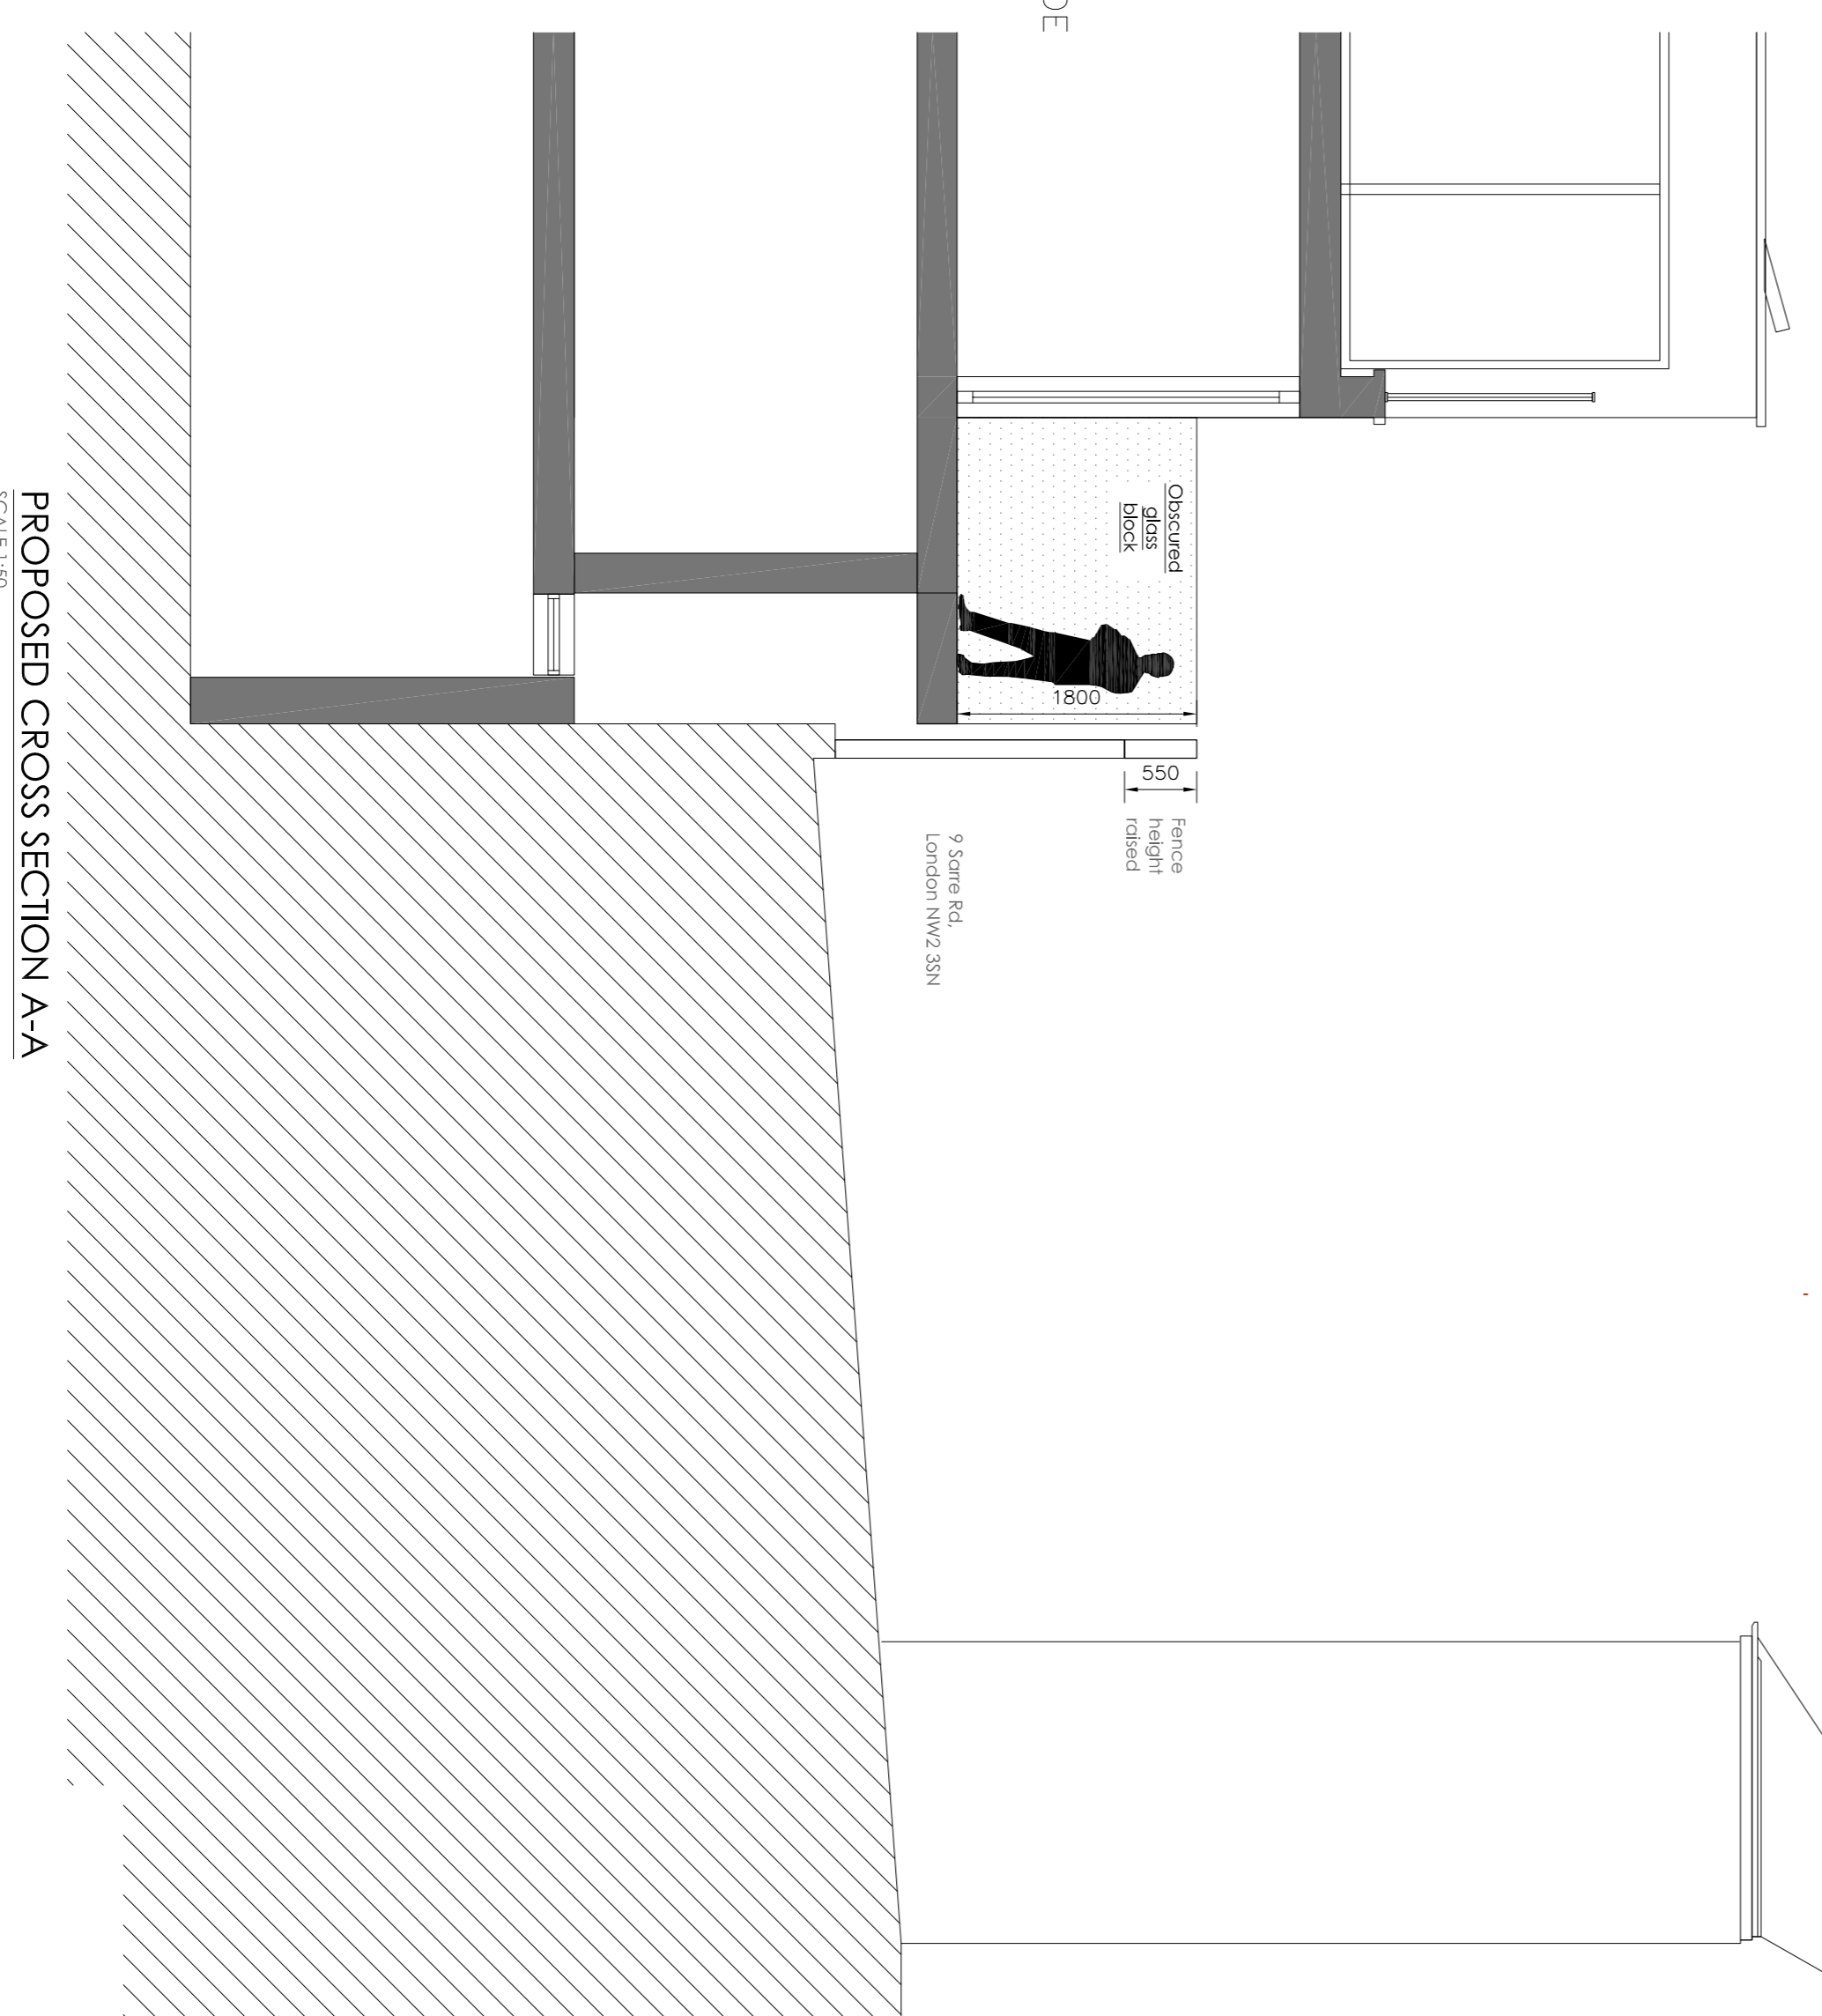


PROPOSED CROSS SECTION A-A
SCALE 1:50

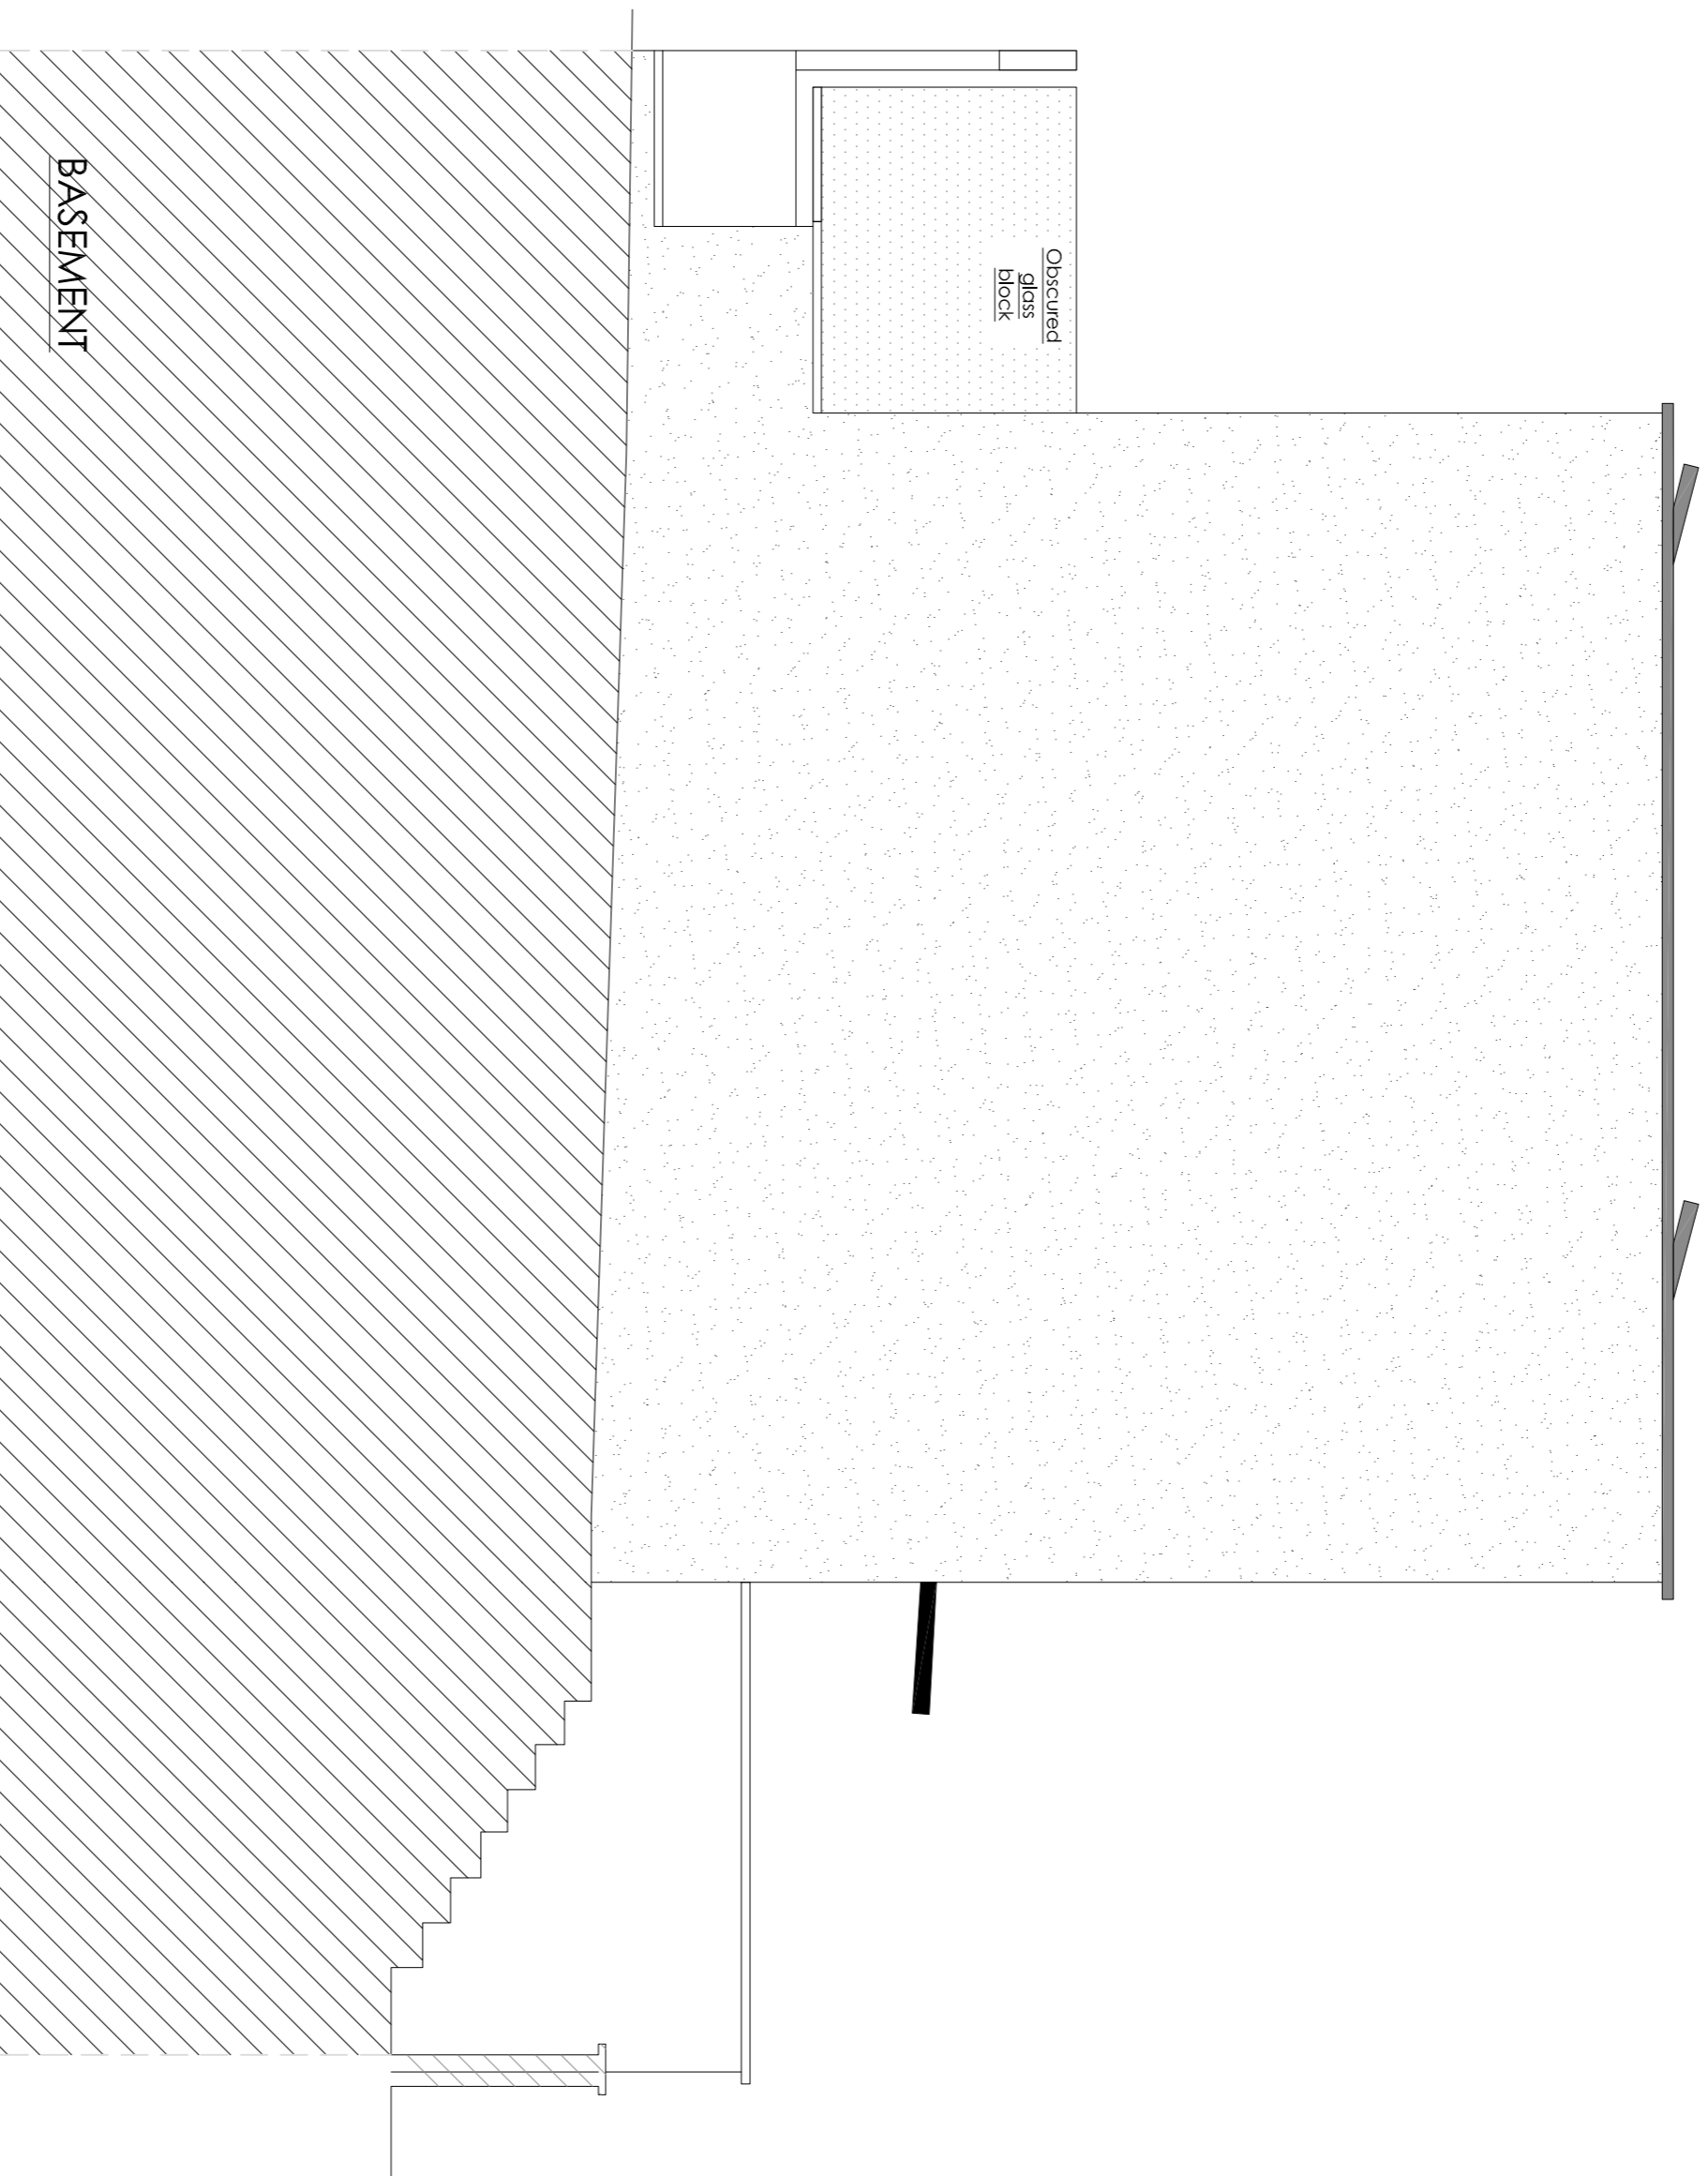

PROPOSED SIDE ELEVATION
SCALE 1:50

NO CHANGES TO BASEMENT, GROUND,
SECOND AND ROOF PLAN

1:50
0 1 2 3 4m
0 1000 2000 3000 4000mm

 molodtsov design www.molodtsovdesign.com 02073 462100 024 6010 283		Do not scale off the drawings (scale only for plotting purposes)	
Project Title	ARCH/CLIENT	Drawn	BC
Drawing Title	12 WESTBERE ROAD LONDON NW2 3SR	Checked	
Project Title	PROPOSED FLOOR PLANS, ELEVATIONS AND CROSS SECTION A-A	Scale	1:50
Drawing No.	P-02	Project No.	2327
Site	A1	Drawing No.	P-02
Rev.	-		