


- 1.Do not scale from this drawing. Use figured dimensions only.
2. This drawing may not be based on survey drawings and areas are therefore subject to change as part of the general design process and/or the obtention of a survey drawing study.

Legend:

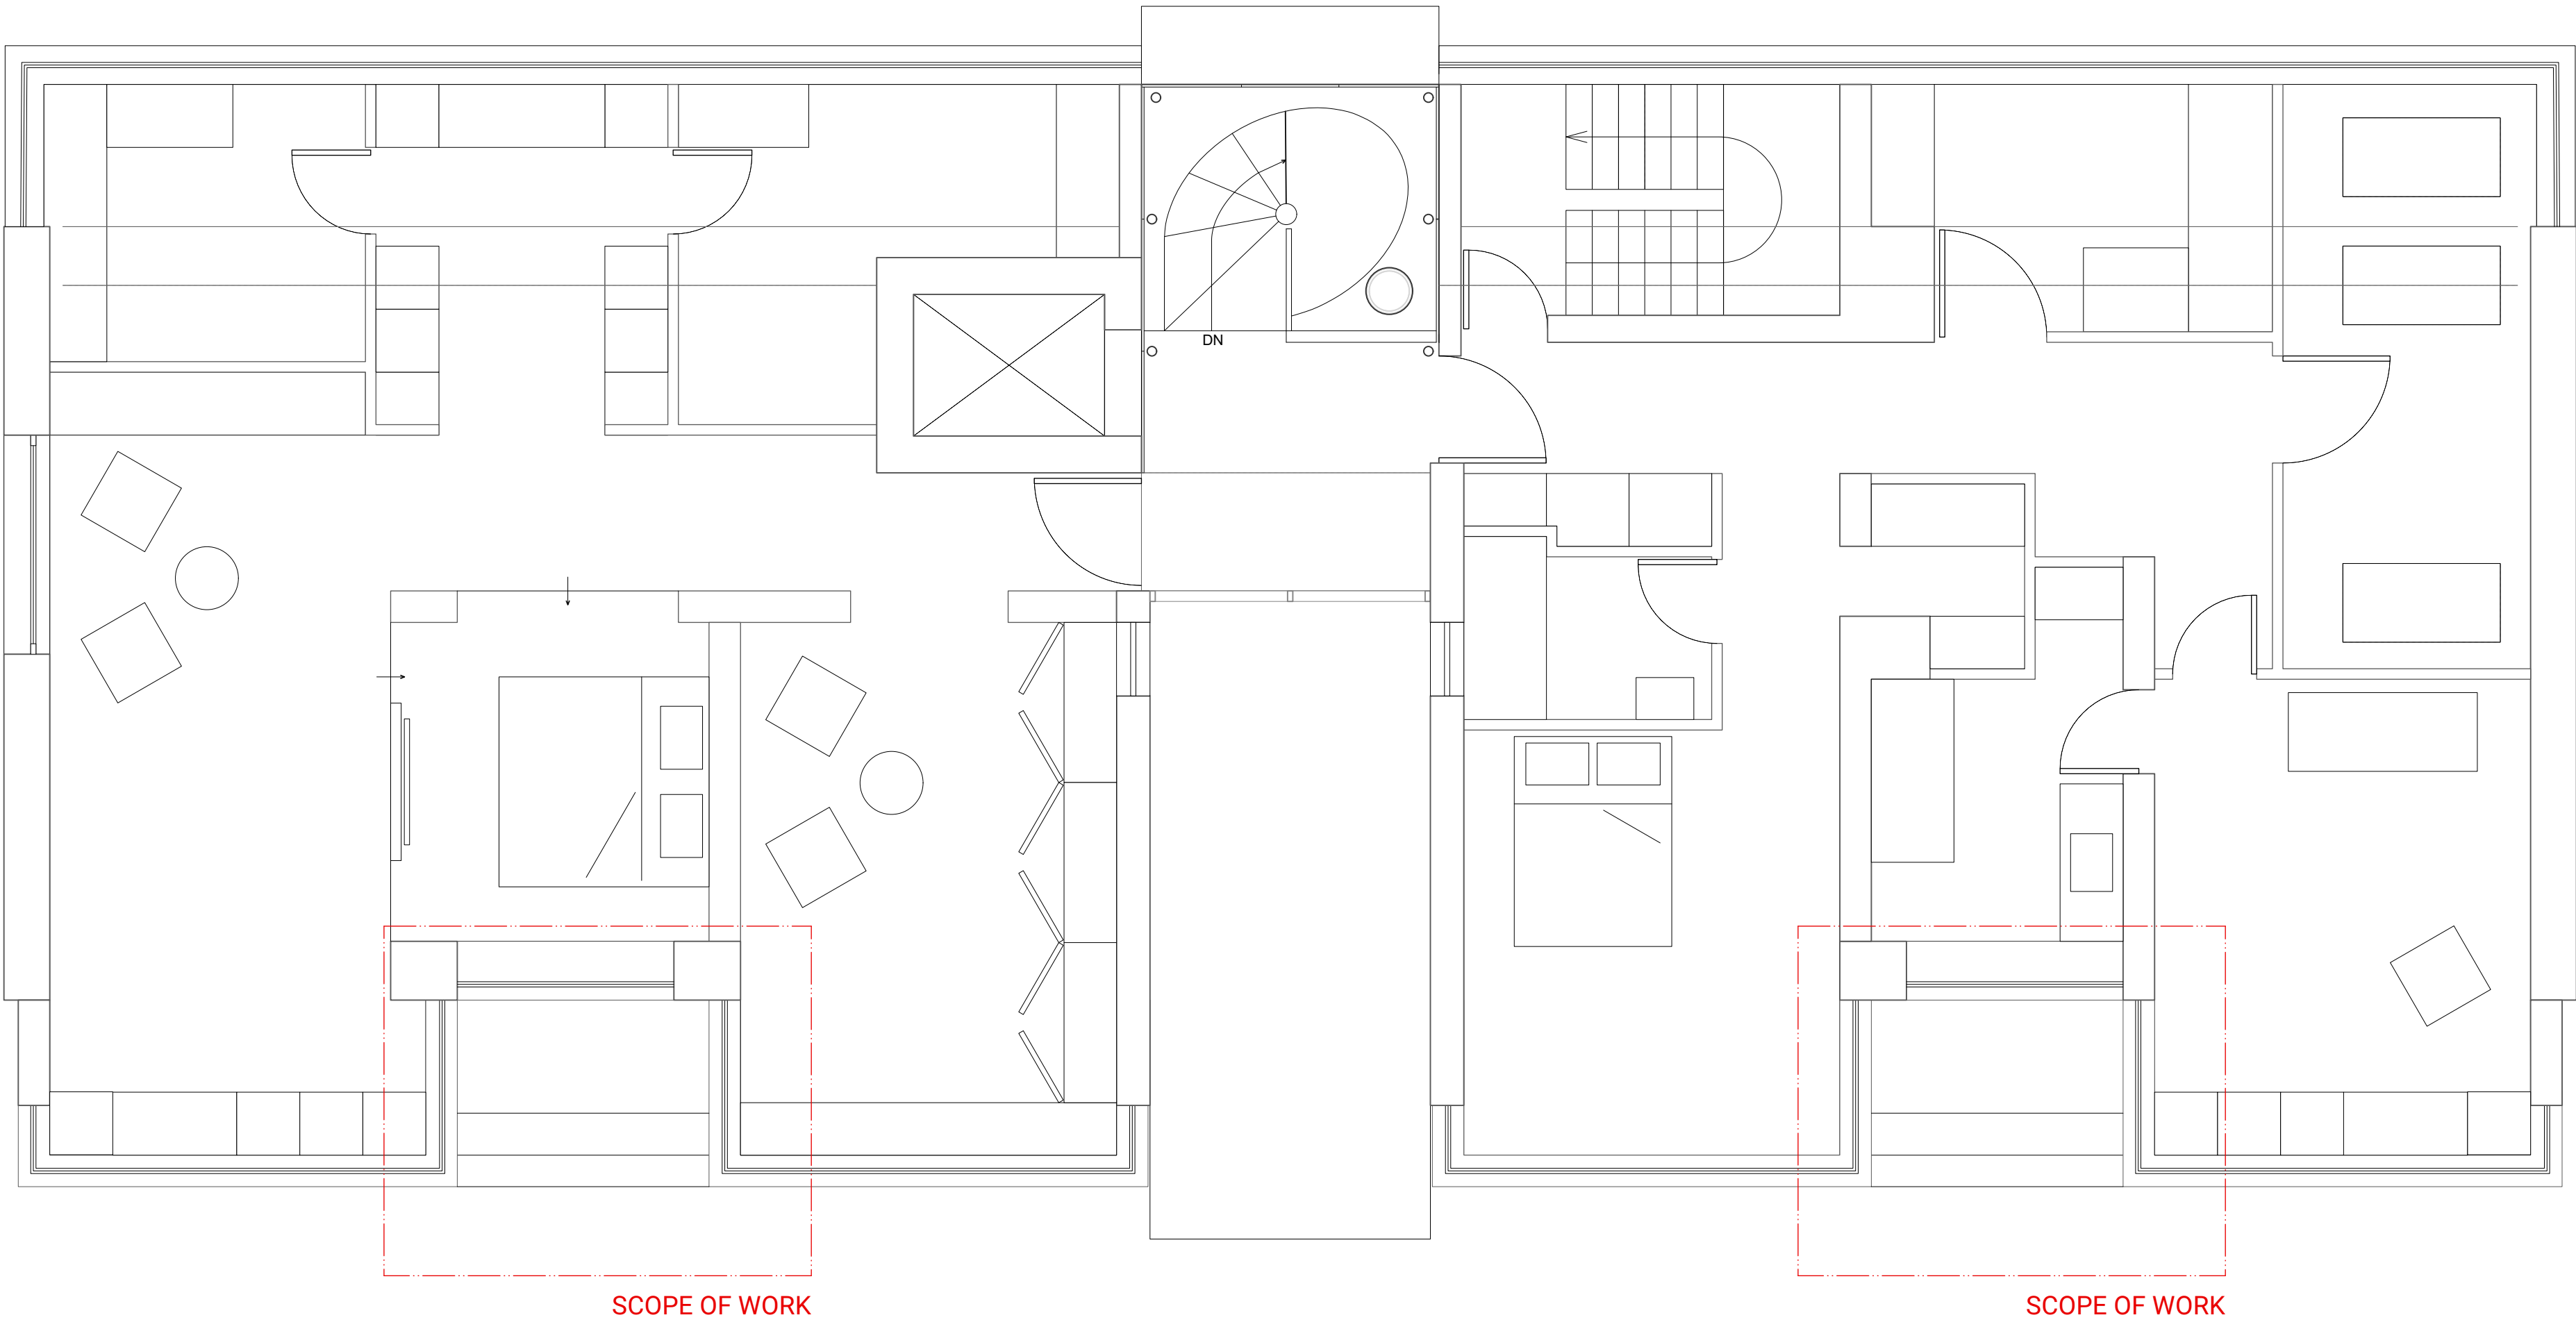

Rev.	Date	Description
-	-/-/-	-

Planning Application



Prince Albert Road
London, NW1 7ST.

PROJECT NO.	DWG NO.	REV.
21245	DR_0100	-

TITLE
Existing 6th Floor Plan

DATE	SCALE
16/03/2023	1:50 @ A1 / 1:100 @ A3