


1.Do not scale from this drawing. Use figured dimensions only.

2. This drawing may not be based on survey drawings and areas are therefore subject to change as part of the general design process and/or the obtention of a survey drawing study.

Legend:

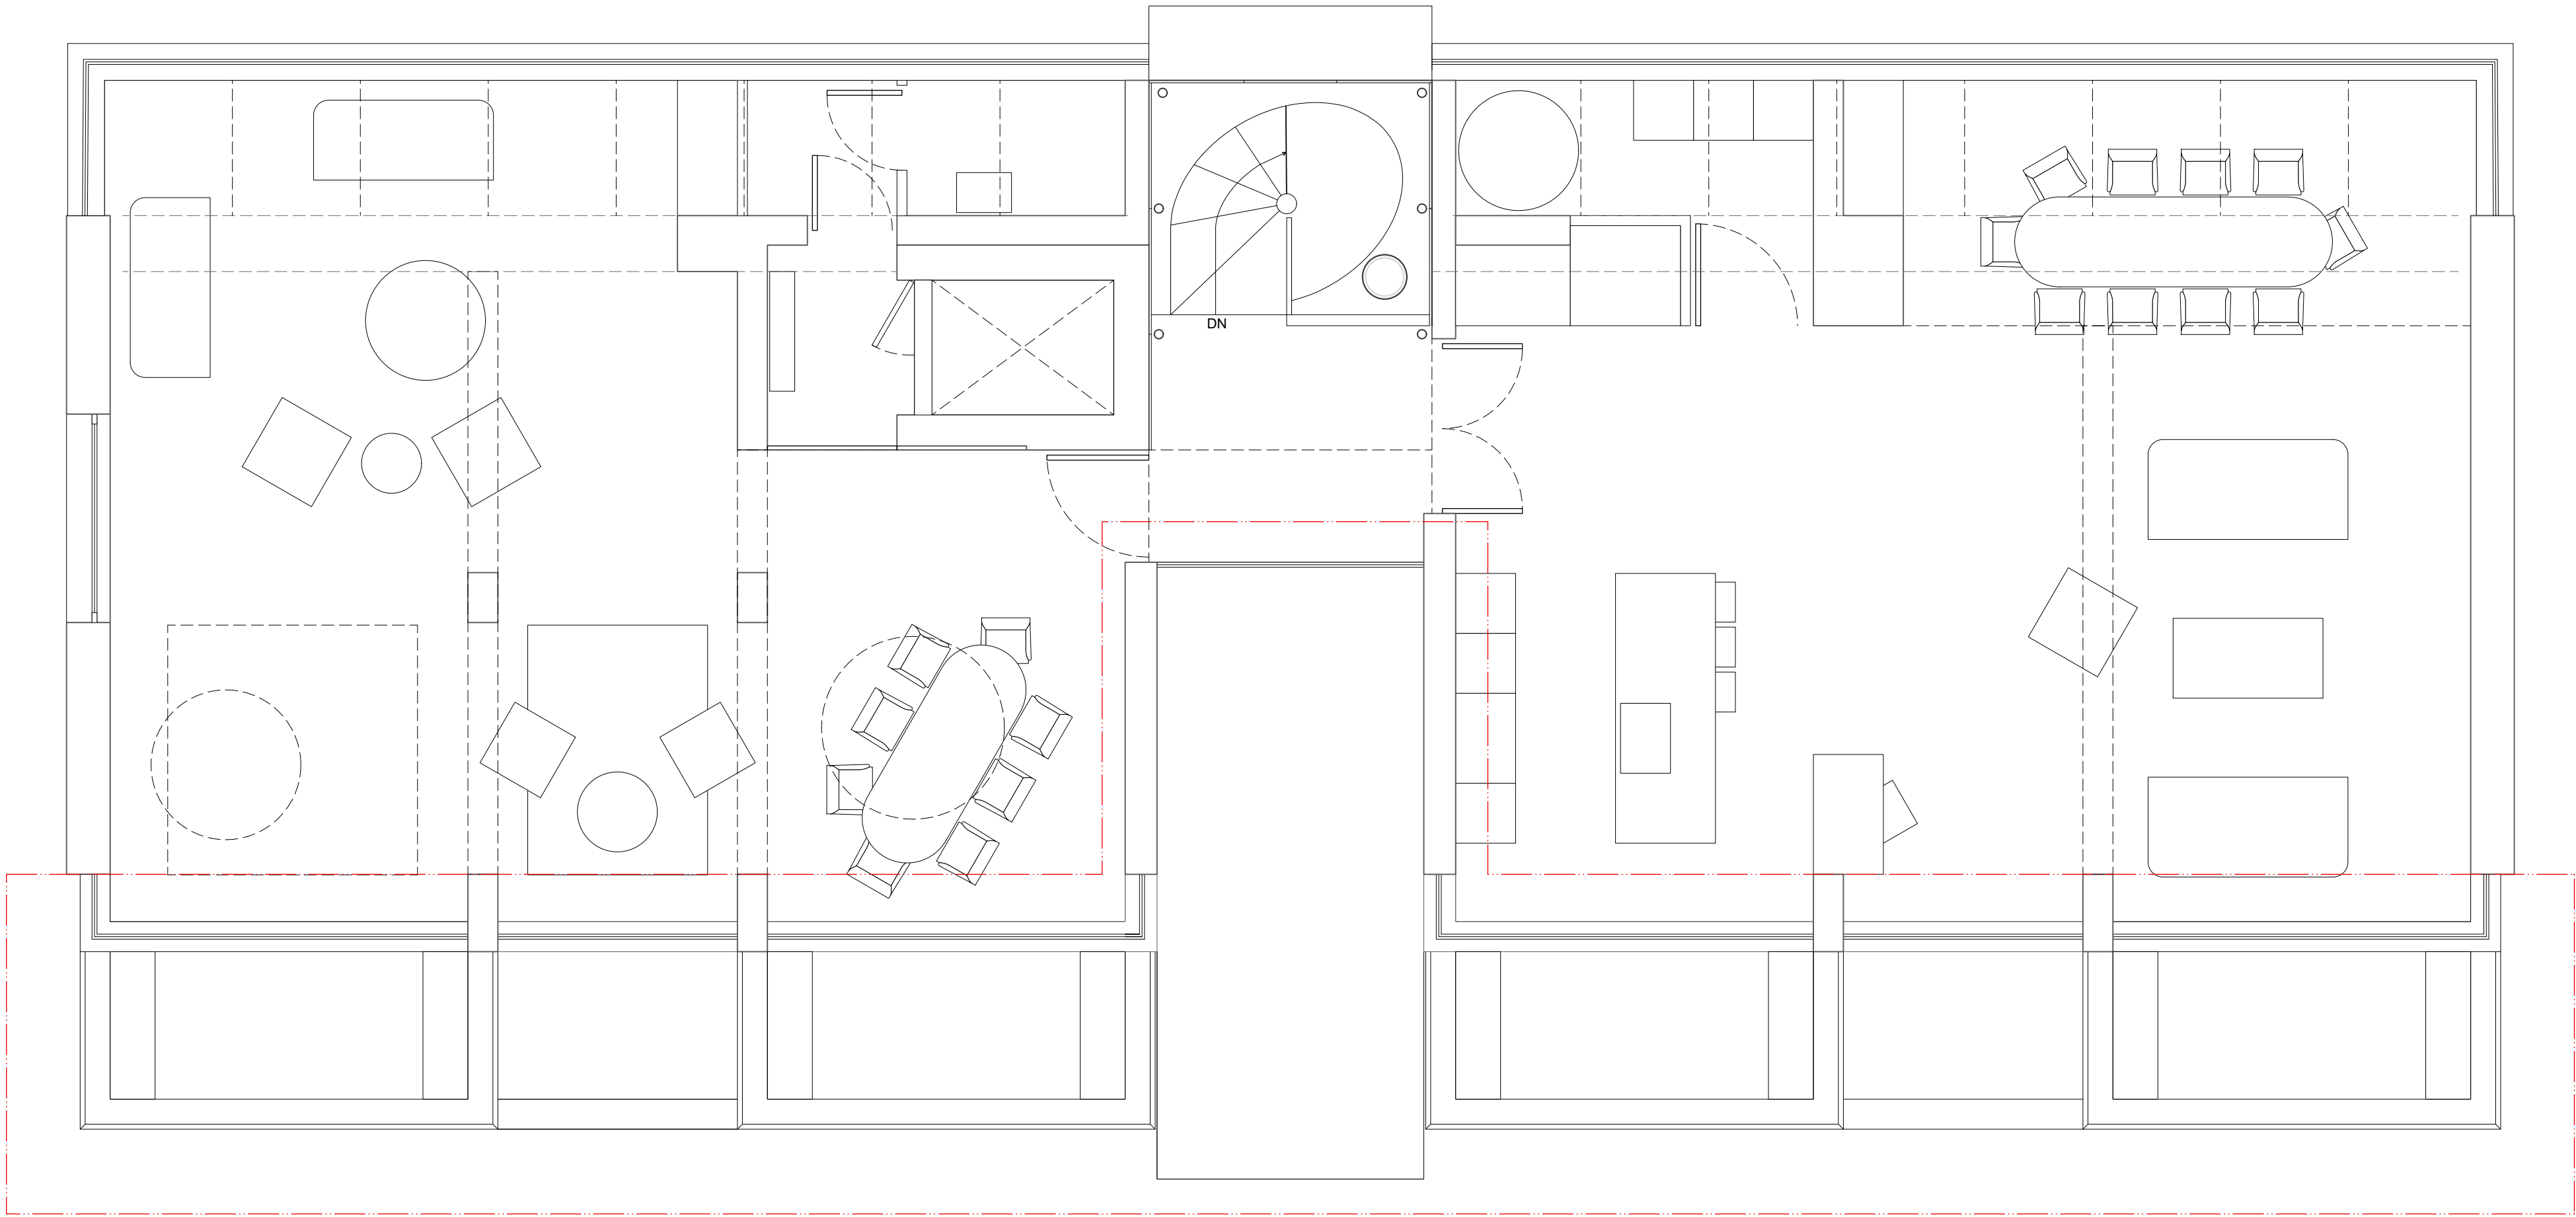

SCOPE OF WORK

Rev.	Date	Description
-	-/-/-	-

Planning Application



Prince Albert Road  
London, NW1 7ST.

PROJECT NO.	DWG NO.	REV.
21245	DR_0101	-

TITLE  
Existing 7th Floor Plan

DATE	SCALE
16/03/2023	1:50 @ A1 / 1:100 @ A3