



- 1. Do not scale from this drawing. Use figured dimensions only.
- 2. This drawing may not be based on survey drawings and areas are therefore subject to change as part of the general design process and/or the obtention of a survey drawing study.

Legend:

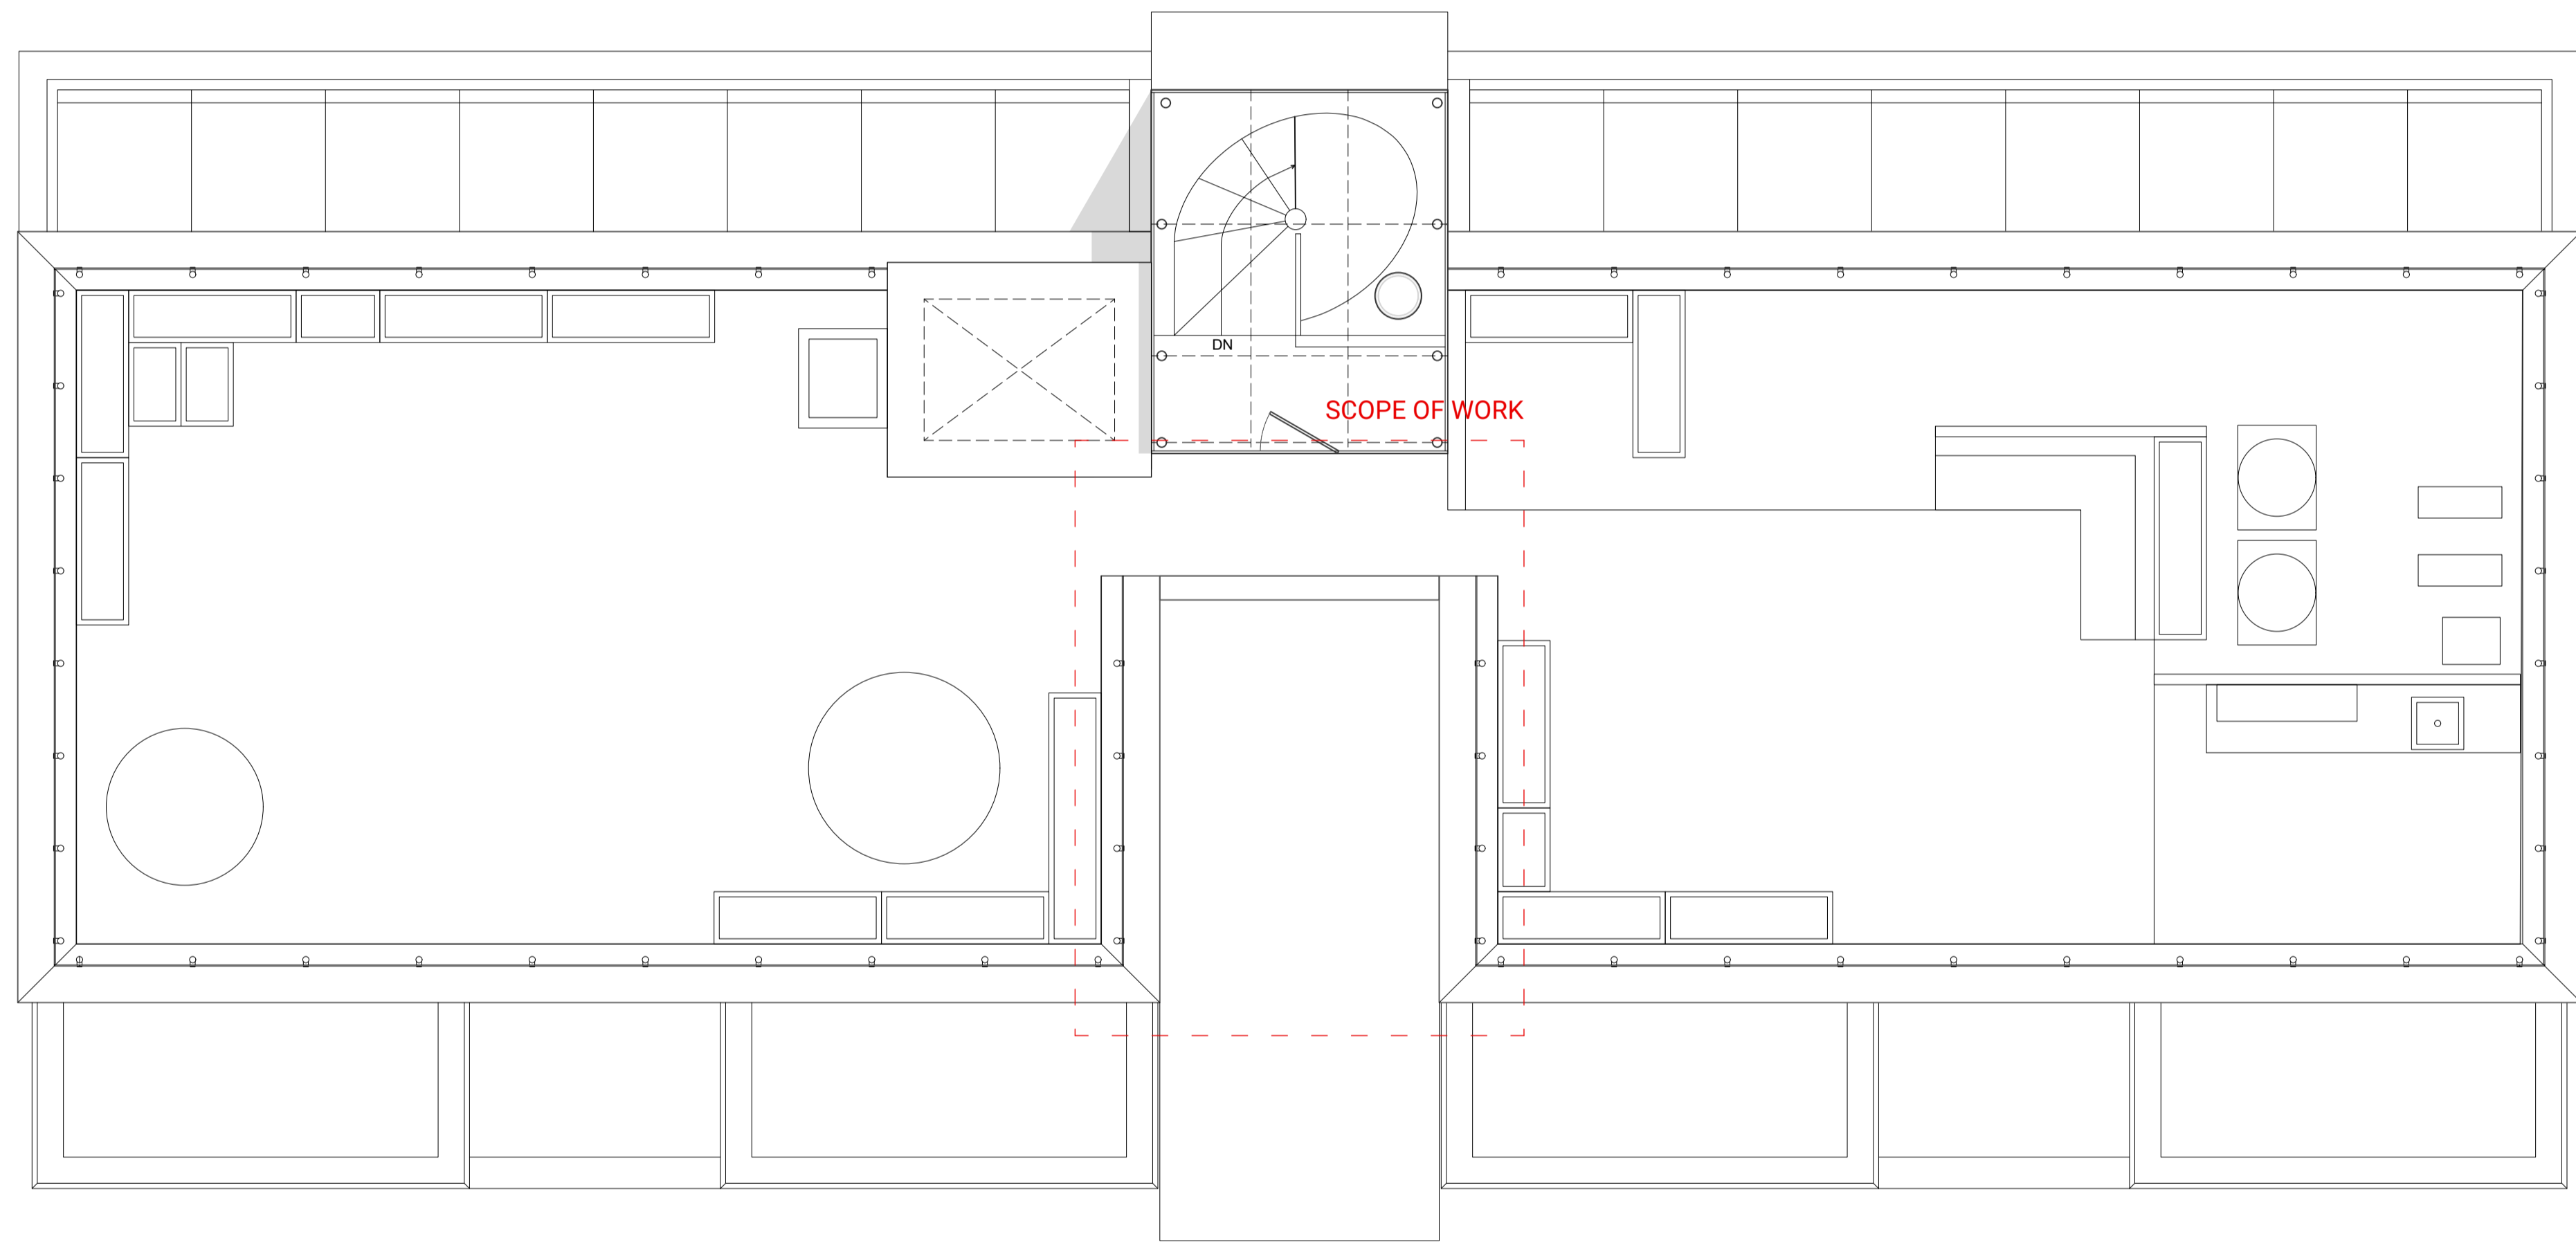

Rev.	Date	Description
-	-/-	-

Planning Application 

Prince Albert Road
London, NW1 7ST.

PROJECT NO.	DWG NO.	REV.
21245	DR_0102	-

TITLE
Existing 8th Floor Plan

DATE	SCALE
16/03/2023	1:50 @ A1 / 1:100 @ A3

Alistair Downie, The Brewery, The Old Brewery, Priory Lane, Burford, OX18 4SG
T: +44 7973 154540 E: studio@alstairdownie.com W: www.alstairdownie.com
All sizes in millimetres unless otherwise stated. Do not scale this drawing. © Alistair Downie Ltd 2022.