



0 0.5 1 2 5m

1. Do not scale from this drawing. Use figured dimensions only.
2. This drawing may not be based on survey drawings and areas are therefore subject to change as part of the general design process and/or the obtention of a survey drawing study.

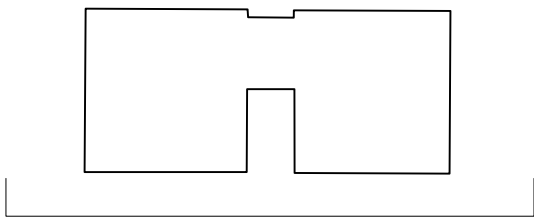

SCOPE OF WORK

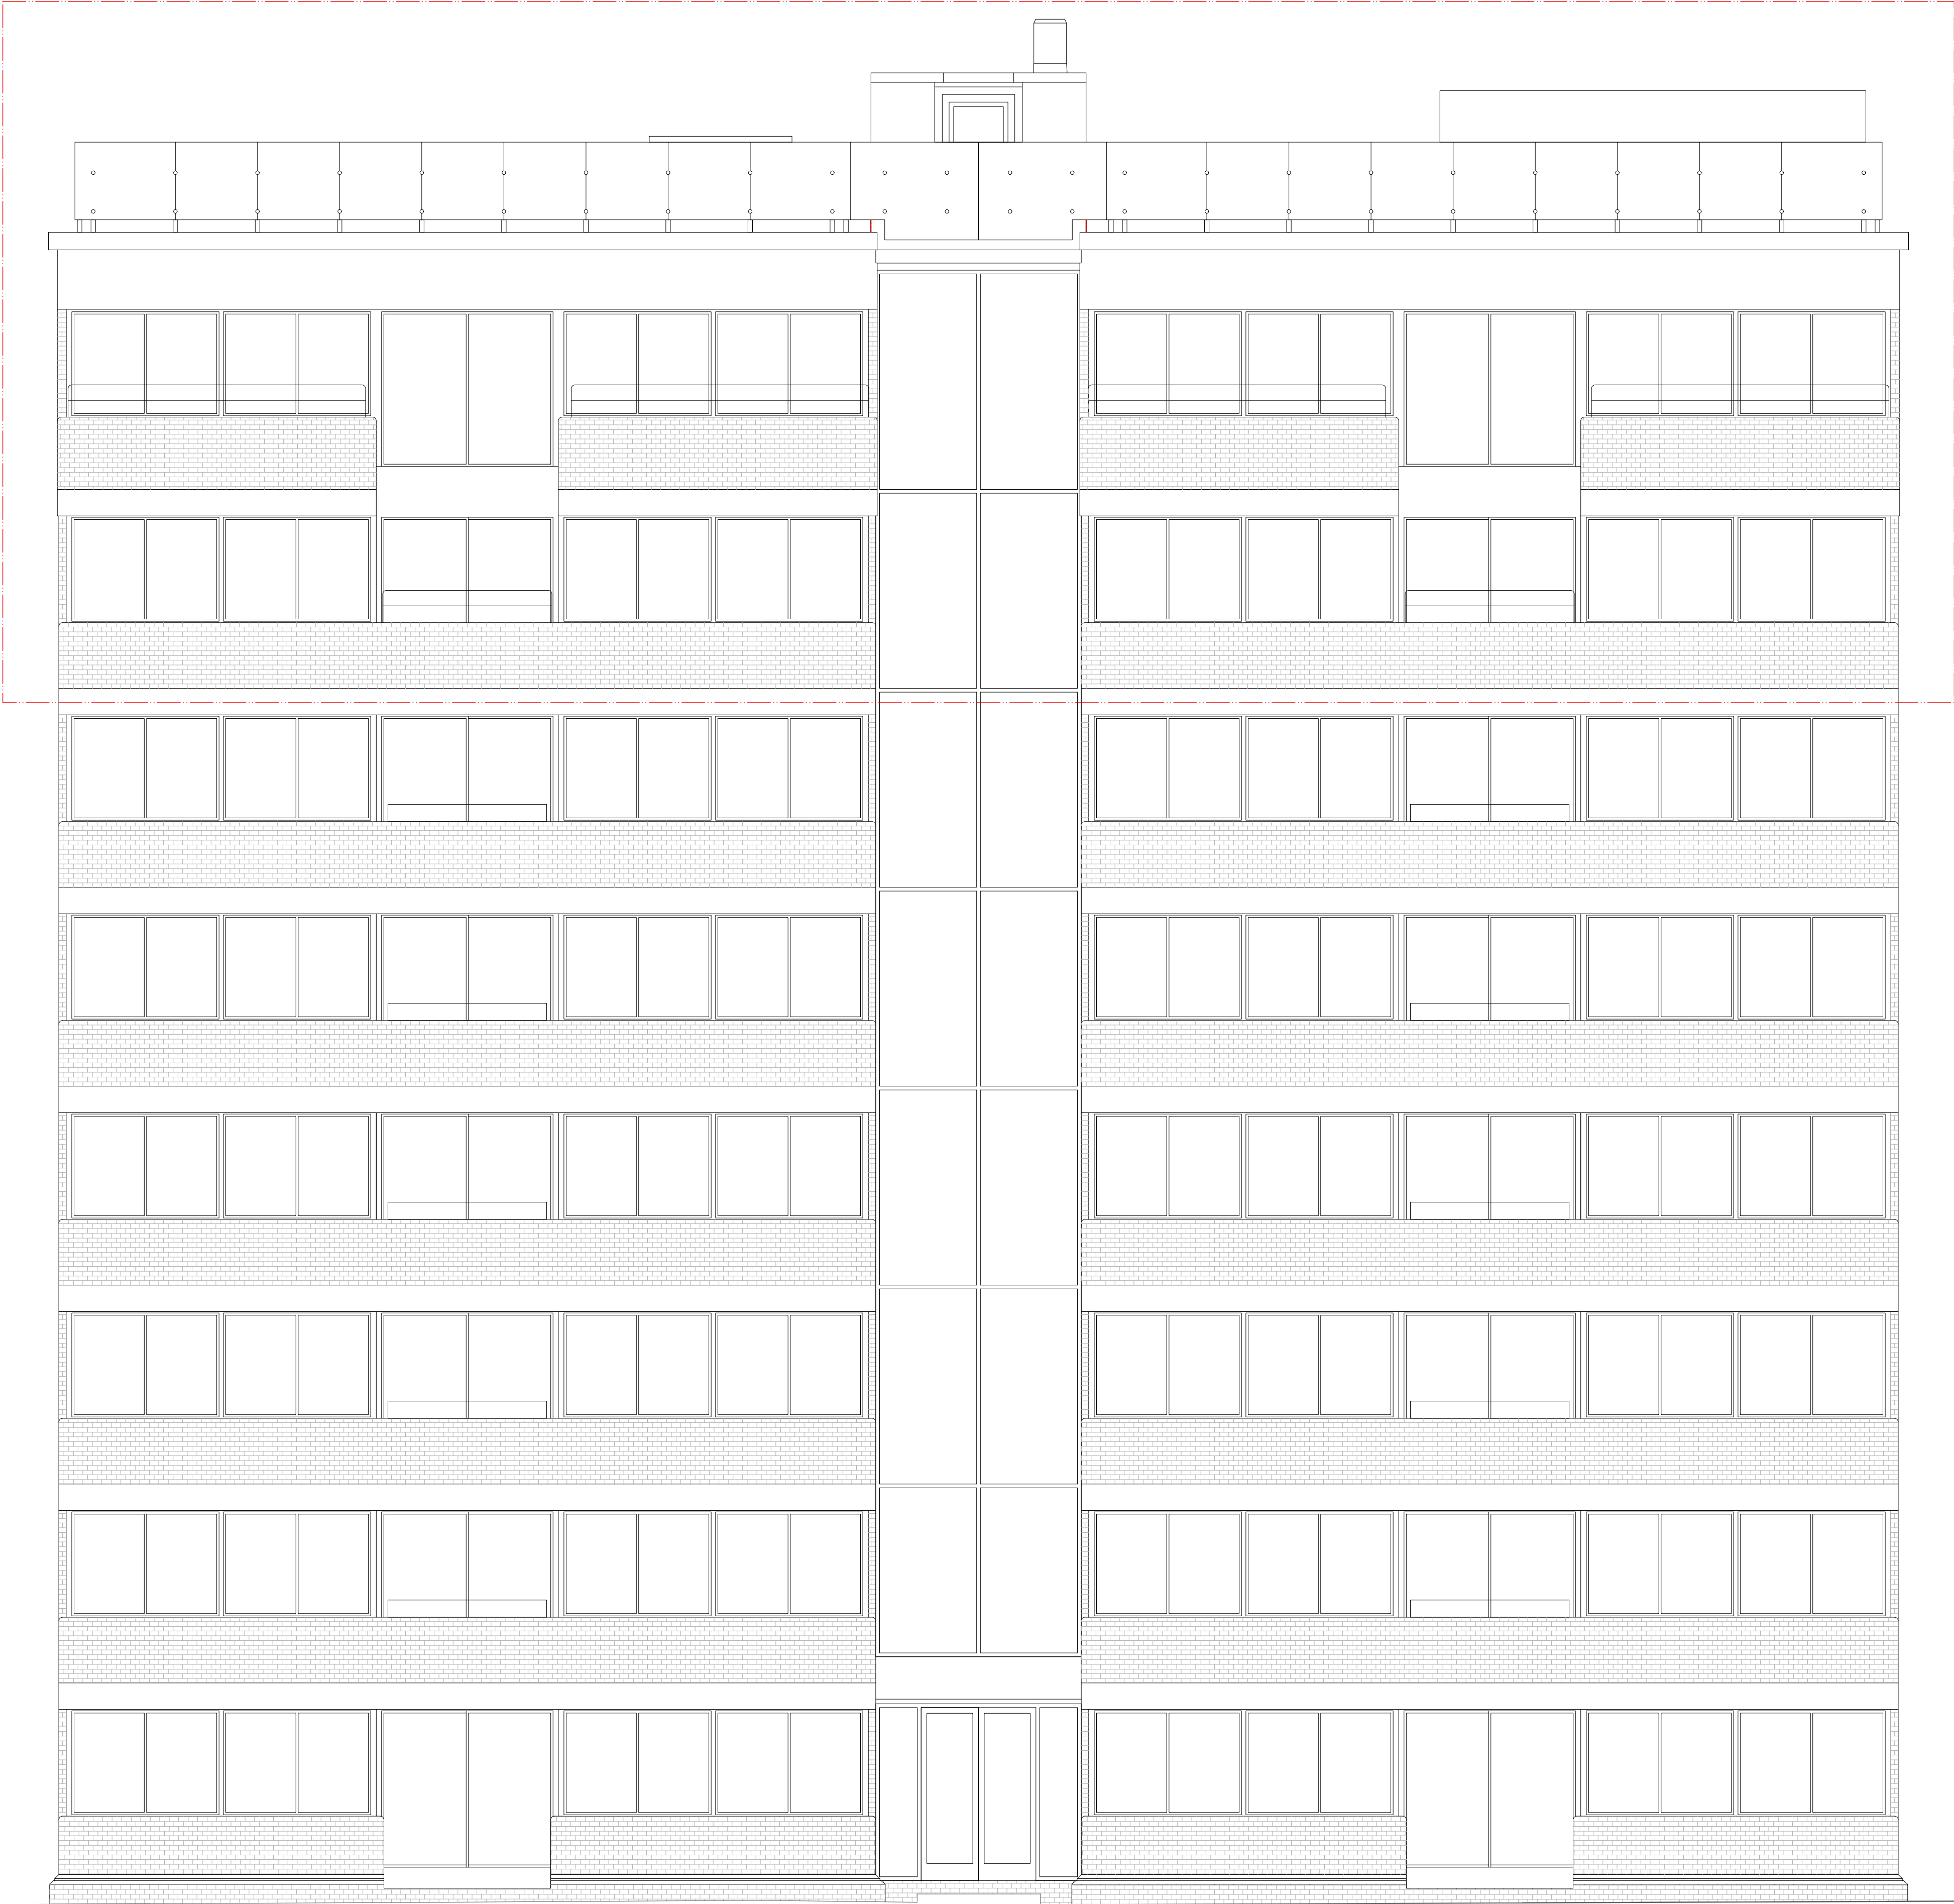

Rev.	Date	Description
-	-/-/-	-

Planning Application



Prince Albert Road
London, NW1 7ST.

PROJECT NO.	DWG NO.	REV.
21245	DR_0300	-

TITLE
Existing South Elevation

DATE	SCALE
16/03/2023	1:50 @ A1 / 1:100 @ A3

Alistair Downie, The Brewhouse, The Old Brewery, Priory Lane, Burford, OX18 4SG
T: +44 7973 154540 E: studio@alastairdownie.com W: www.alastairdownie.com
All sizes in millimetres unless otherwise stated. Do not scale this drawing. © Alistair Downie Ltd 2022.