


EXISTING GROUND FLOOR PLAN
scale: 1:50
0 500 1000 1500 2000 2500 mm



EXISTING SITE PLAN
scale 1:1250
0 10 20 30 40 50 M

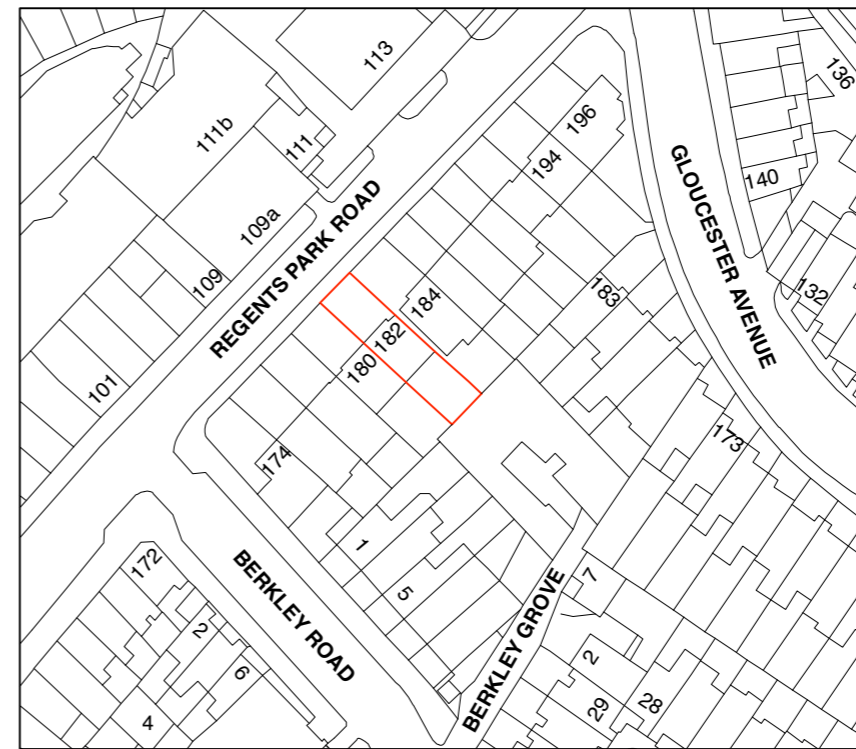

KEY:
M/H - Manhole
P - Sign Post
W - Water Meter
G - Gas Meter
T - Telecoms



GLA Architecture and Design

Southgate Office Village, Block E,
286A Chase Road, London, N14 6HF
T 020 8886 5100 E g@glaad.co.uk

Revision:- **A1**: 11.04.23: dk : Client's name amended.

Client MR. CHARALAMBOS LOIZOU		
Main Contractor		
Project PROPOSED DRIVEWAY TO 182 REGENTS PARK ROAD, LONDON NW1 8XP		
Drawing Title EXISTING GROUND FLOOR & SITE PLANS		
Scale 1:1250 & 1:50 @ A3	Date March 2023	Drawn By DK
Project No. 2306	Drawing No. 01	Rev. A1
DO NOT SCALE THIS DRAWING. ALL DIMENSIONS TO BE CHECKED ON SITE		
© Copyright This drawing is the copyright of GLA Architecture and Design Ltd. This drawings and any works executed from this drawing shall, unless otherwise agreed in writing by GLA Architecture and Design Ltd, remain the property of the architect.		
DRAWING STATUS		
A SCHEME - Outline/Scheme drawings for proposals, budgets, etc.		
B DESIGN DEVELOPMENT - Evolving final design drawings for approvals, tenders, billing etc.		
C CONSTRUCTION - Fully developed drawings issued under instruction for construction.		
ONLY STATUS 'C' DRAWINGS TO BE USED FOR CONSTRUCTION PURPOSES		