




### 4 Belsize Park Gardens

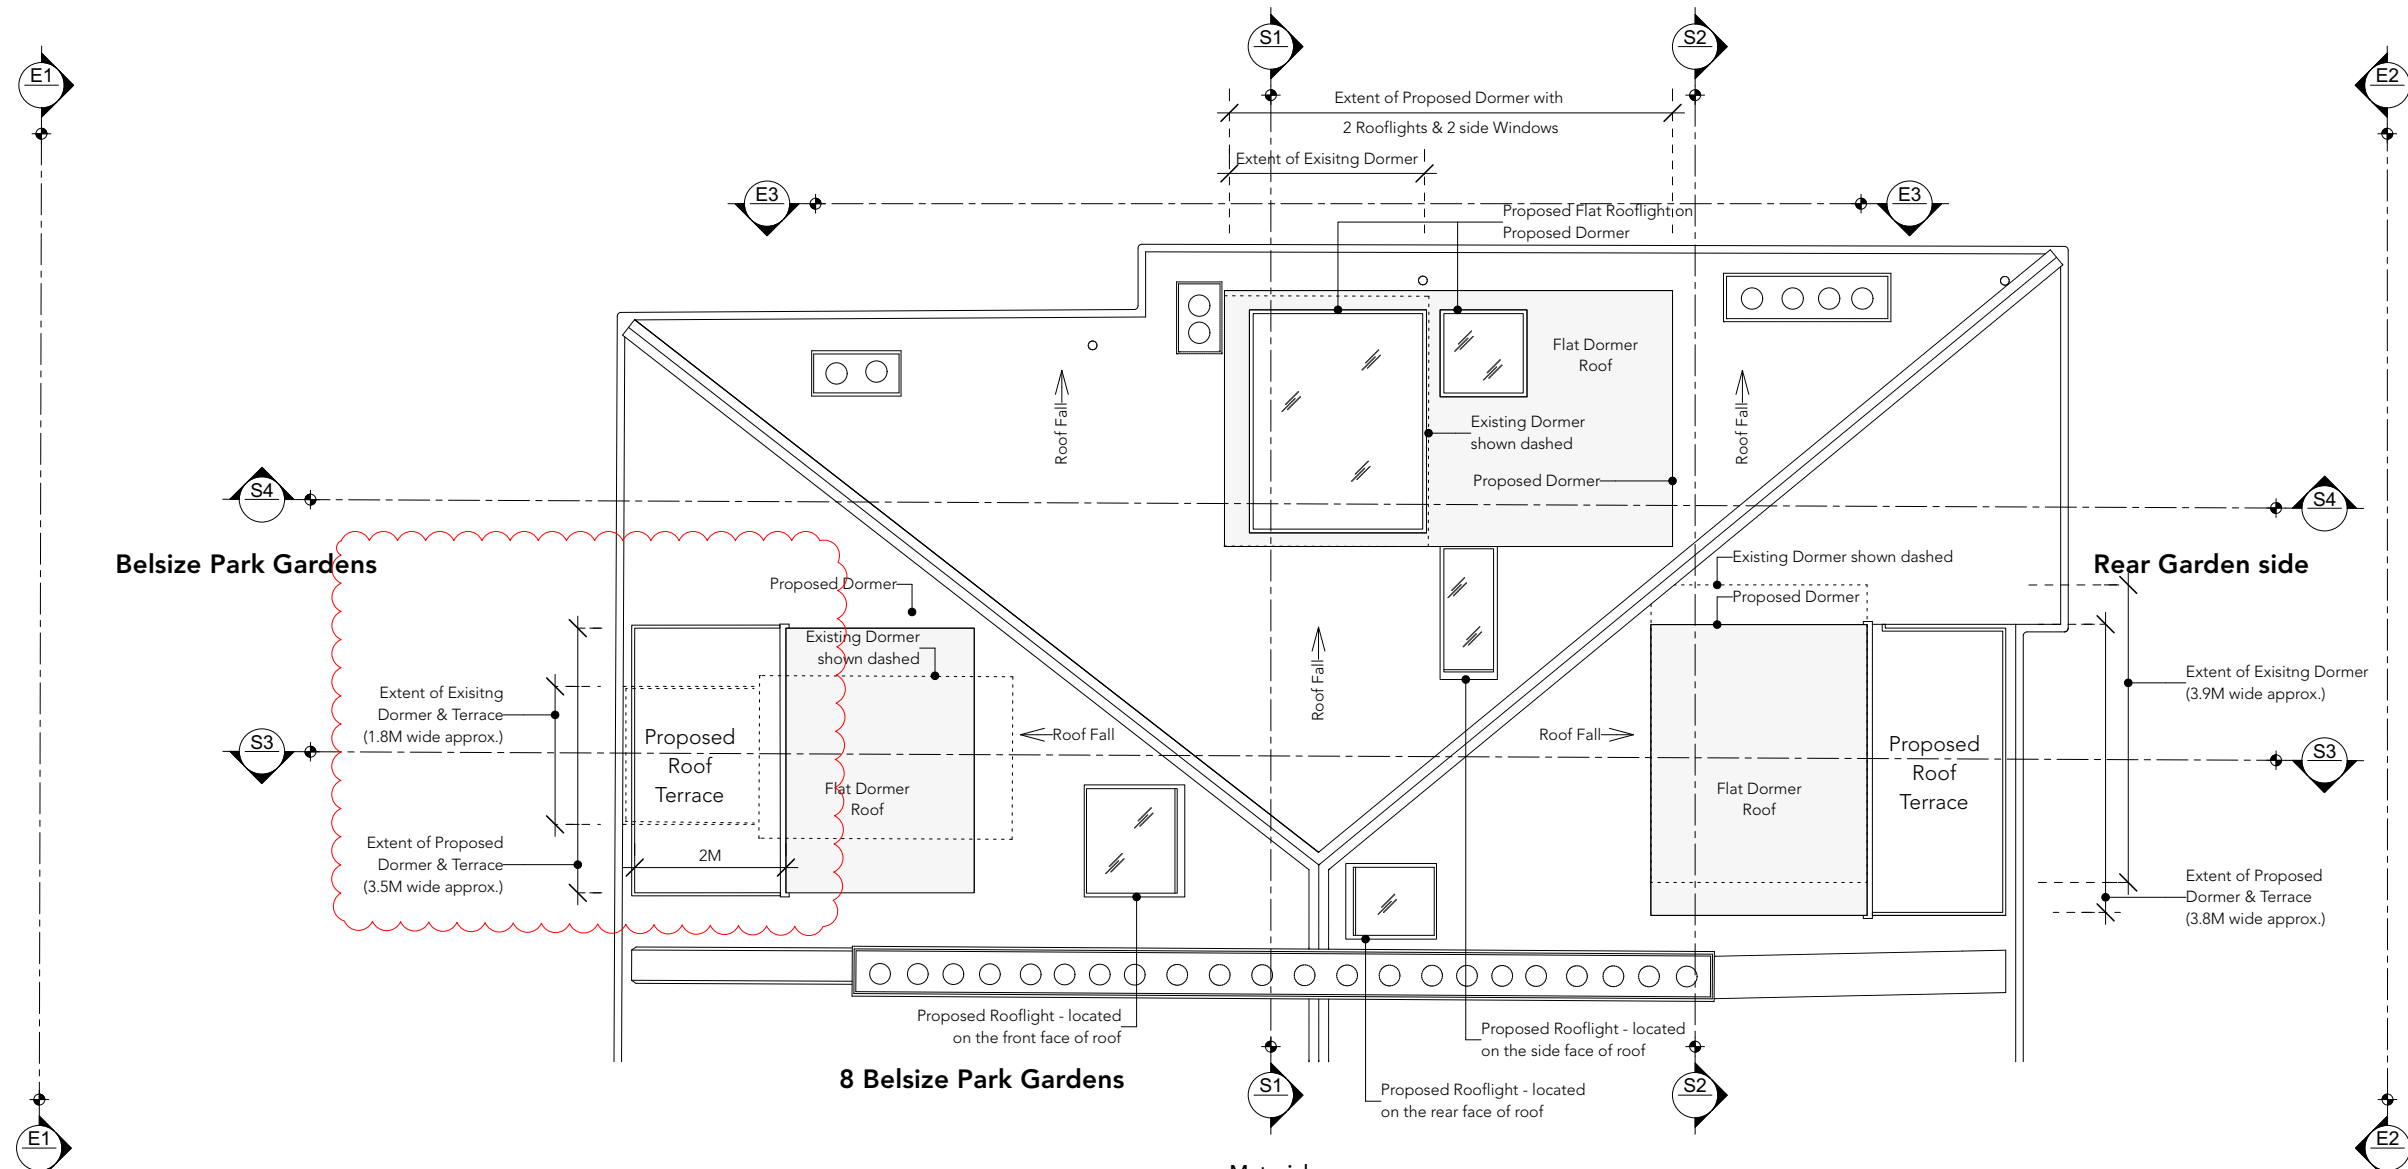

Belsize Park Gardens

Rear Garden side

### 8 Belsize Park Gardens

#### Materials:

- 1) New roof is to be rebuilt like for like in form and material.
- 2) Sloped roof to be tiles.
- 3) Dormer's flat roof to be lead.
- 4) Dormer's cheeks to be tiled to match roof.

**1 Proposed Roof Plan**  
Scale: 1:100 @ A3

**Studio Jake Lai** Studio Jake Lai Limited  
6 St Peter's Street  
AL1 3LF  
www.StudioJL.co.uk

Revisions  
 04.11.2022 - Issued for Pre-App  
 21.04.2024 - Issued for Planning Application  
 25.05.2024 - Issued for Planning Application

Project Address:  
 6B Belsize Park Gardens, NW3 4LD

Client / Employer:  
 Private Client

Drawing No. + Drawing Title:  
 104  
 Proposed Roof Plan

Scale: 1:100 @ A3 | Date Created: 10.10.2022

Revision: P2

DO NOT SCALE FROM DRAWING. ALL DIMENSIONS TO BE CHECKED ON SITE. REPORT OMISSIONS AND DISCREPANCIES TO THE DESIGNER IMMEDIATELY.

