


Do not scale off this drawing. All dimensions to be checked on site prior to manufacture and construction. This drawing is the property of Just-H Architects and should not be reproduced without permission. All discrepancies to be brought to the attention of the architect immediately. This drawing to be read in conjunction with the specification / bill of quantities and related drawings.

REVISION			
A	FIRST ISSUE	21.06.22	HK
B	UPDATES PER HS1 FEEDBACK	11.08.22	HK
C	PAS68 DESIGN OPTION	30.01.22	HK

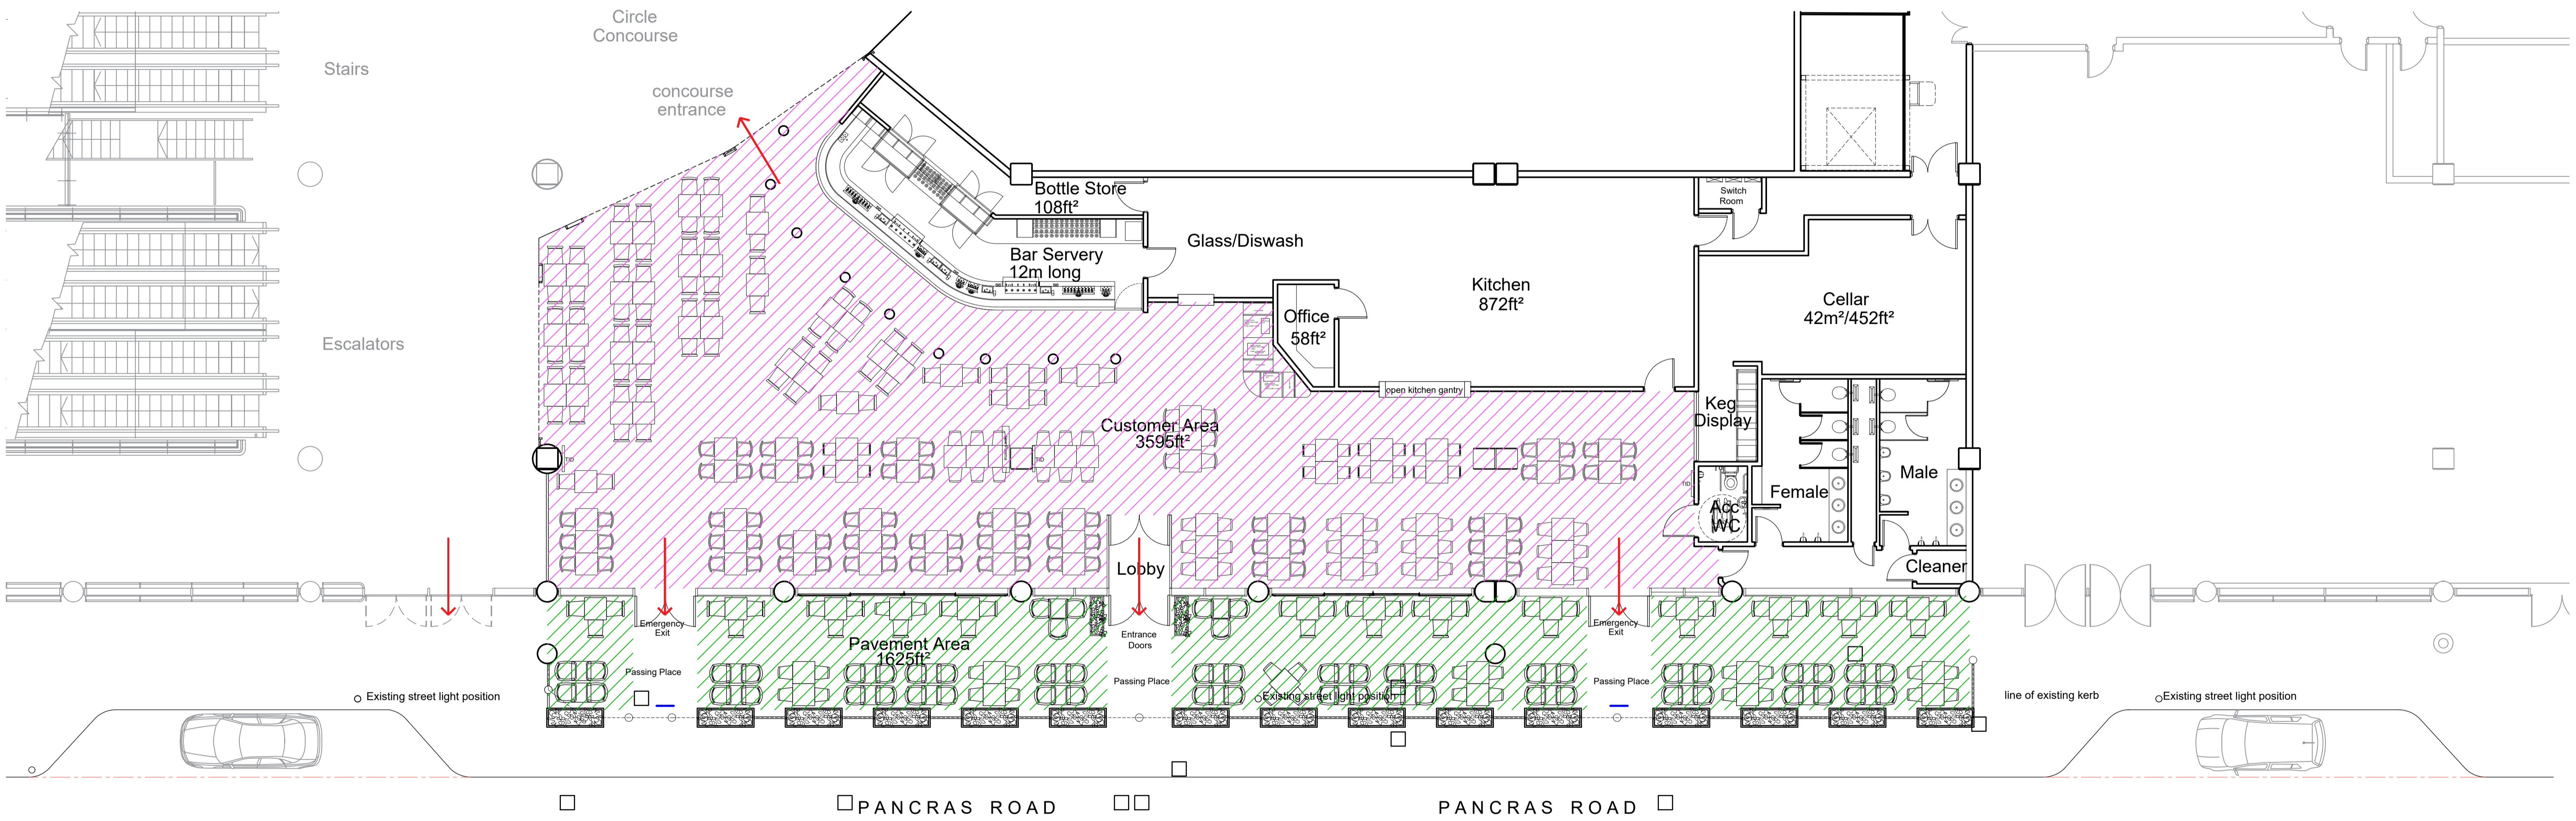

PROPOSED FLOOR PLAN OPTION 3

KEY:	
	CUSTOMER AREA
	EXTERNAL AREA
	EMERGENCY EXIT ROUTES

JD WETHERSPOON	client
THE BARREL VAULT, ST PANCRAS INT LONDON, N1C 4QP	project
PROPOSED GA FLOOR PLAN	title
JDW116	job No.
AL1.01	dwg No.
1:100 @ A1	scale
HK	drawn

Just H
Architects

46 Manchester Road
Chorlton
Manchester
M21 9PH
0161 237 5500
info@justharchitects.co.uk