
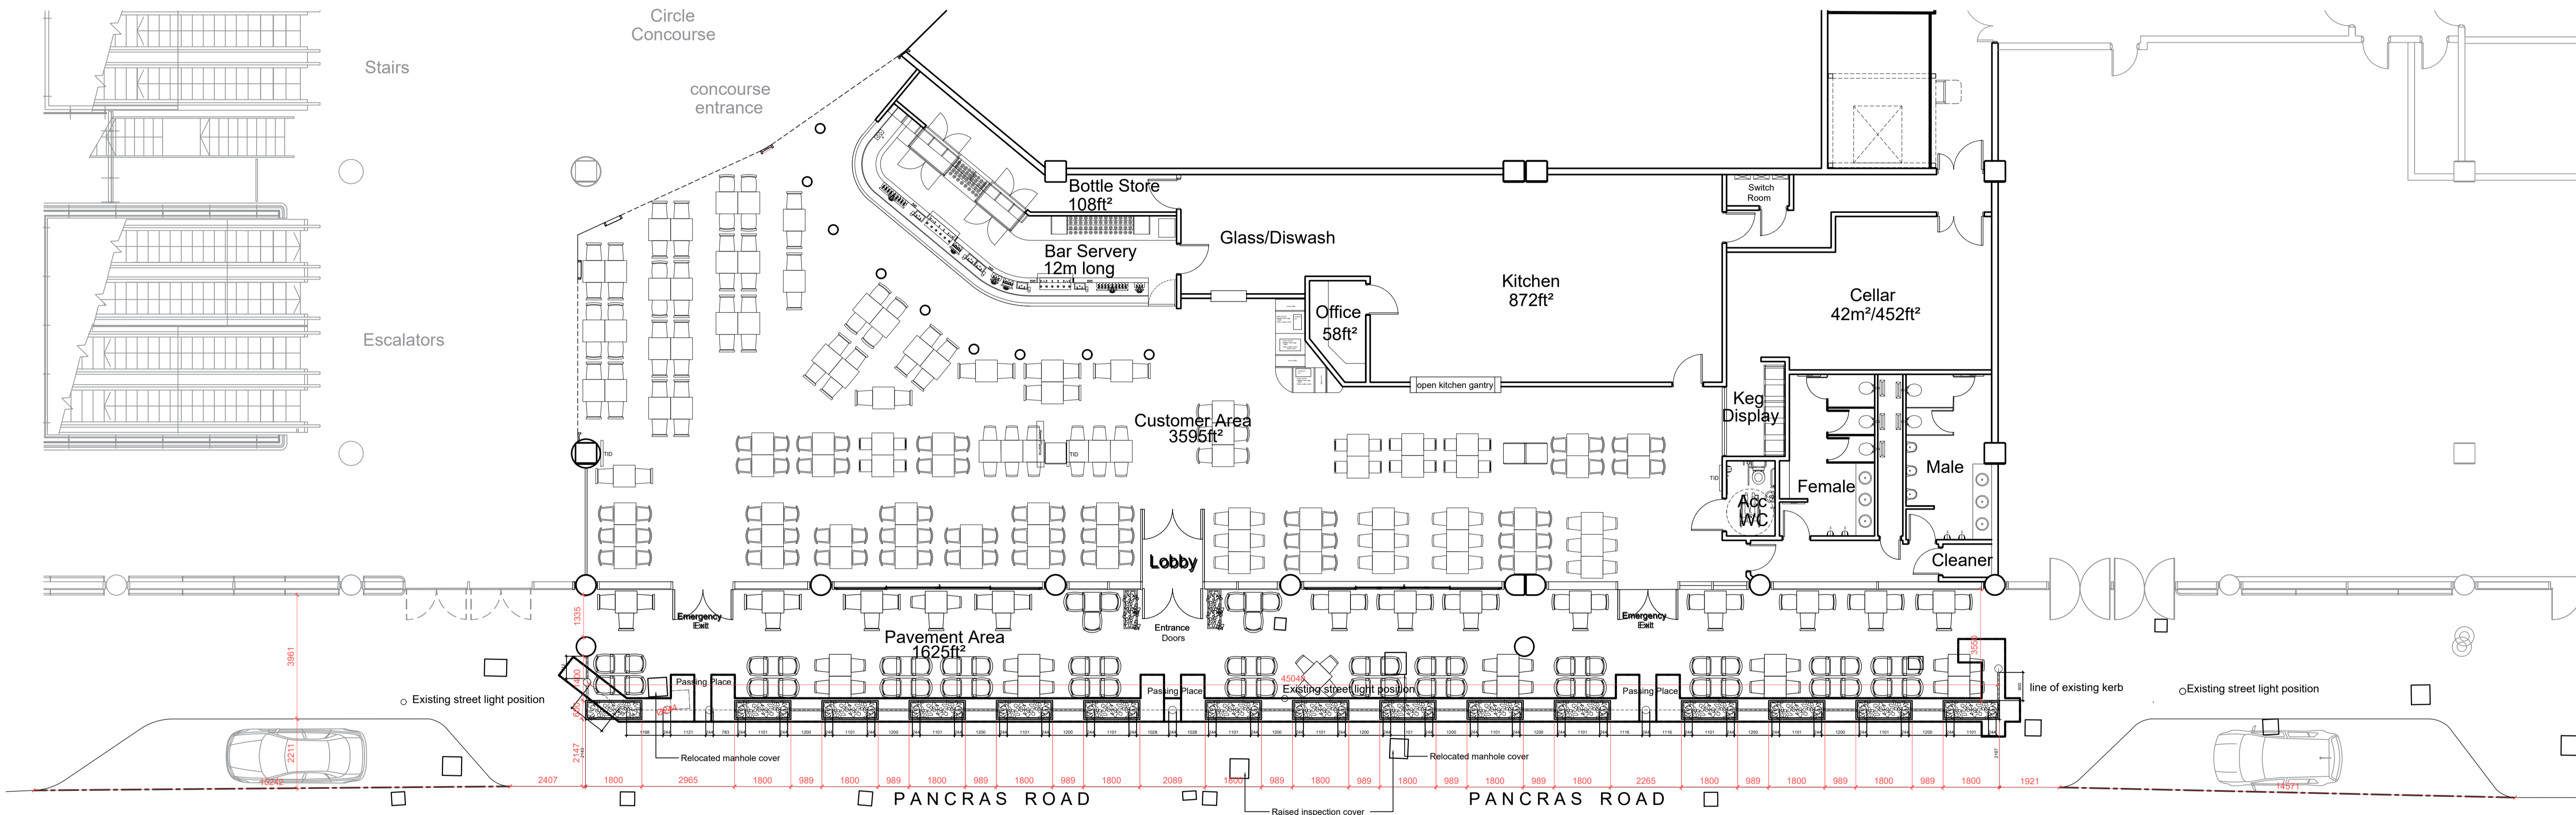


Do not scale off this drawing. All dimensions to be checked on site prior to manufacture and construction. This drawing is the property of Just-H Architects and should not be reproduced without permission. All discrepancies to be brought to the attention of the architect immediately. This drawing to be read in conjunction with the specification / bill of quantities and related drawings.

REVISION			
A	FIRST ISSUE	21.06.22	HK
B	UPDATES PER HS1 FEEDBACK	11.08.22	HK
C	UPDATED DRAWING WITH NEW BARRIER LAYOUT	02.06.23	HK

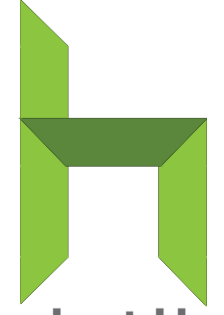

PROPOSED FLOOR PLAN

JD WETHERSPOON	client	 <b>Just H</b> Architects
THE BARREL VAULT ST PANCRAS INTERNATIONAL	project	
PROPOSED DIMENSIONS PLAN	title	
JDW116	job No.	
AL1.02	dwg No.	
1:100 @ A1	scale	
HK	drawn	

46 Manchester Road  
Chorlton  
Manchester  
M21 9PH  
0161 237 5500  
info@justharchitects.co.uk