


1 Proposed Site Plan
1: 500

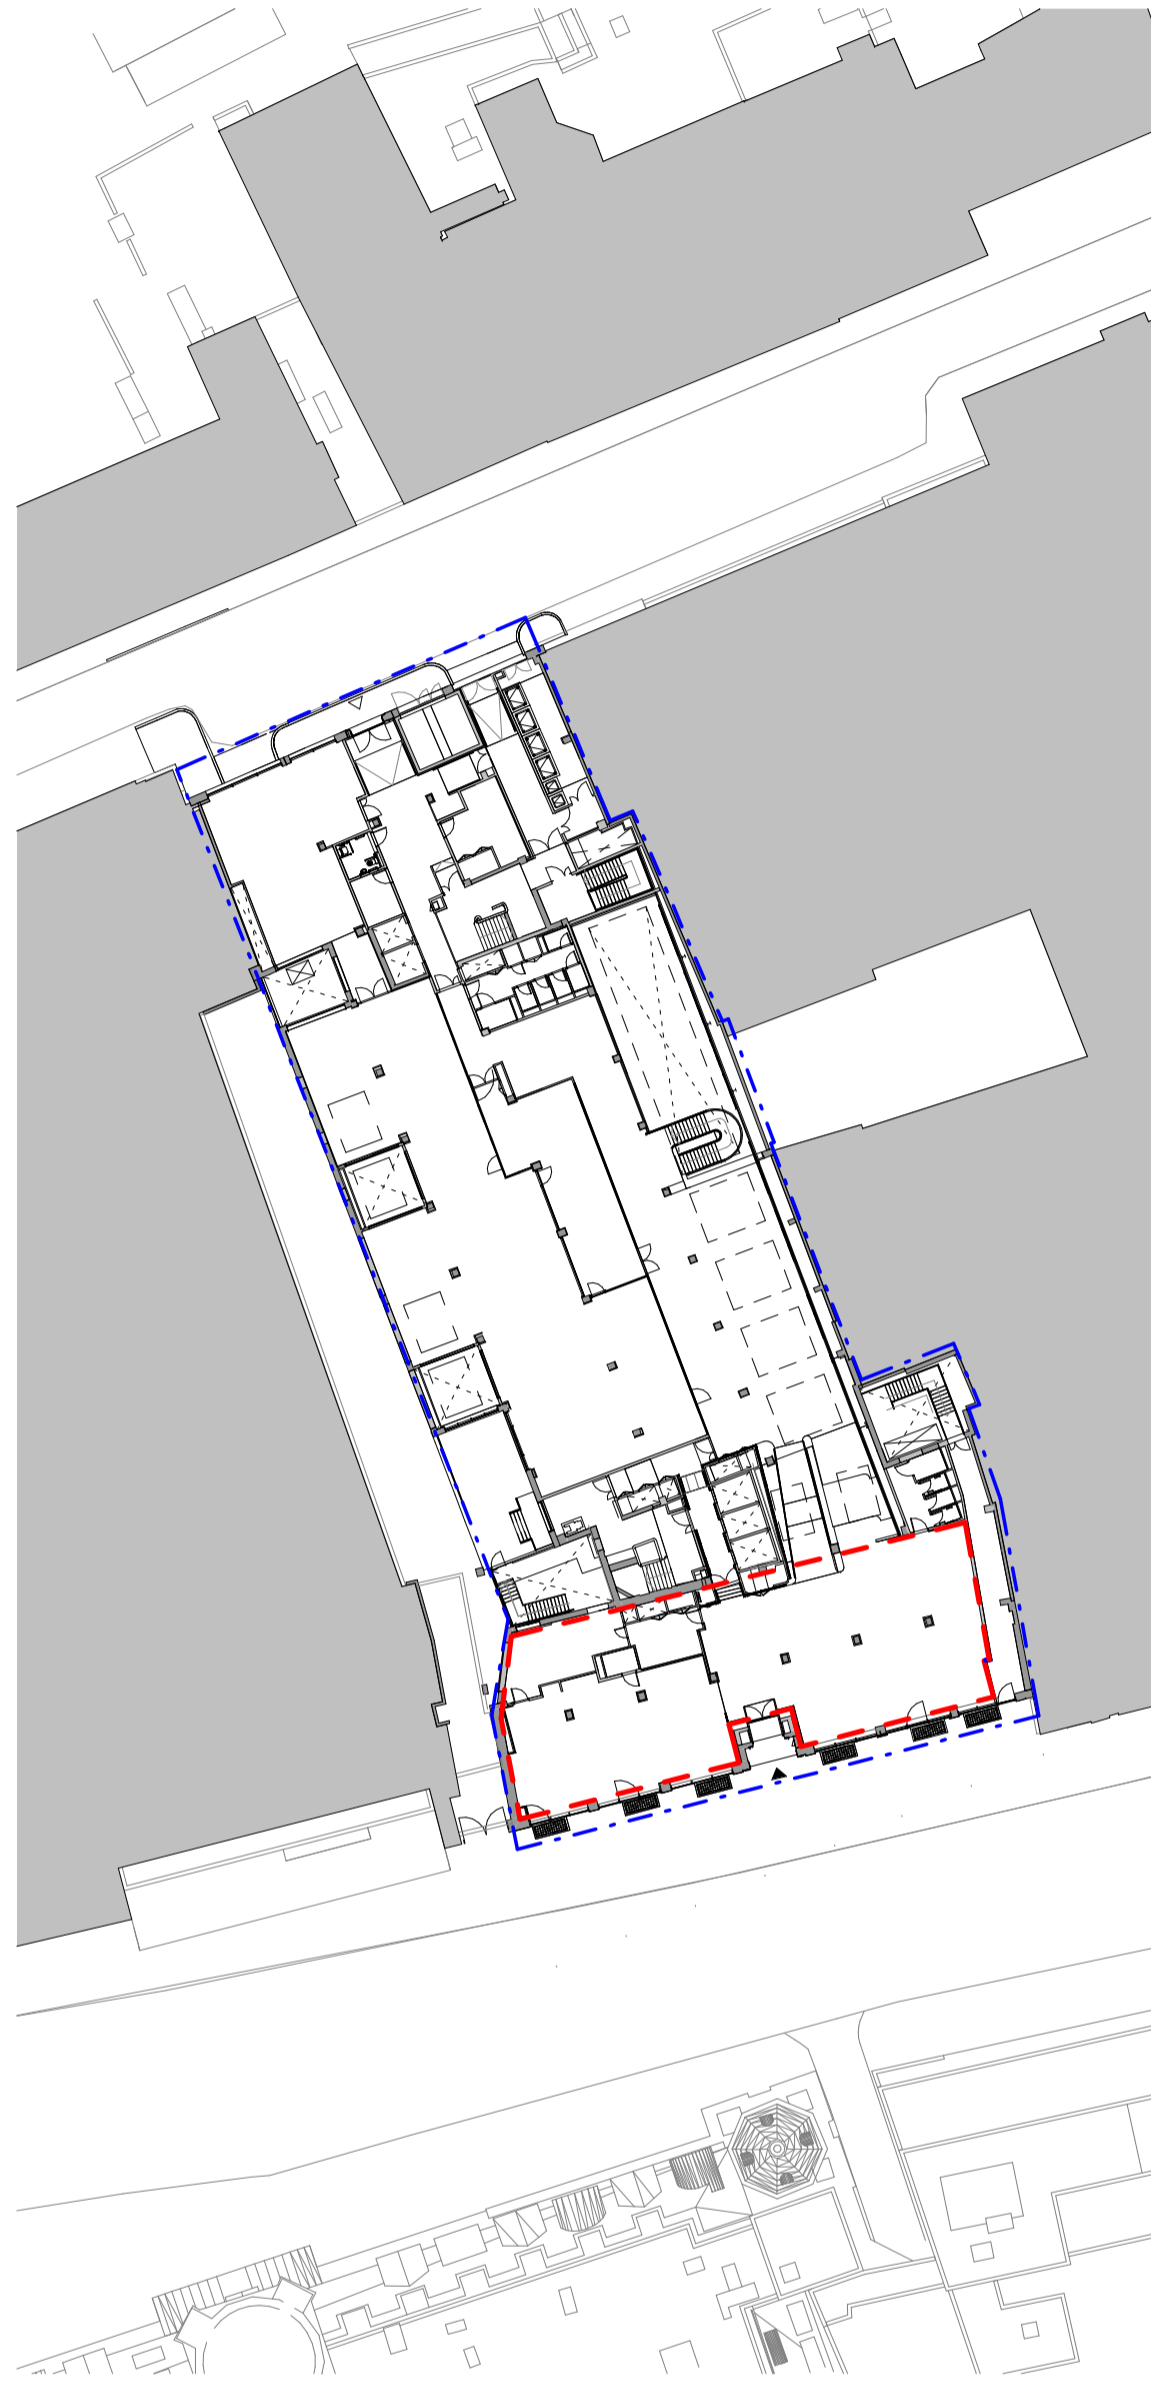


2 Area of the intervention - Ground floor plan
1: 500

LEGEND

- Site boundary
- Area of intervention

Scale 1 : 500
0 5 10 15 20 25m

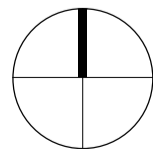

Rev	Description	Date	Dr	Ap
P01	Planning Application D	2023-06-07	MF	NG

Revisions

Author

astudio

4th Floor, 30 Millbank, London SW1P 4DU
T: +44(0)207 401 4100 E: info@astudio.co.uk
www.astudio.co.uk

Disclaimer: This drawing is to be read in conjunction with all related drawings. Do not scale from this drawing. All dimensions must be checked and verified on site before commencing any work or producing shop drawings. The originator should be notified immediately of any discrepancy. This drawing is copyright and remains the property of astudio Ltd.

Client

UNCOMMON

Project

Uncommon Holborn
85 High Holborn

Drawing name

SET D Proposed Site Plan

Drawing number

UCH-AST-XX-XX-DR-A-013601

Scale

As indicated A1

Project number

21003

Format

Drawing Status

Stage 4

Suitability

S4

Rev

P01