



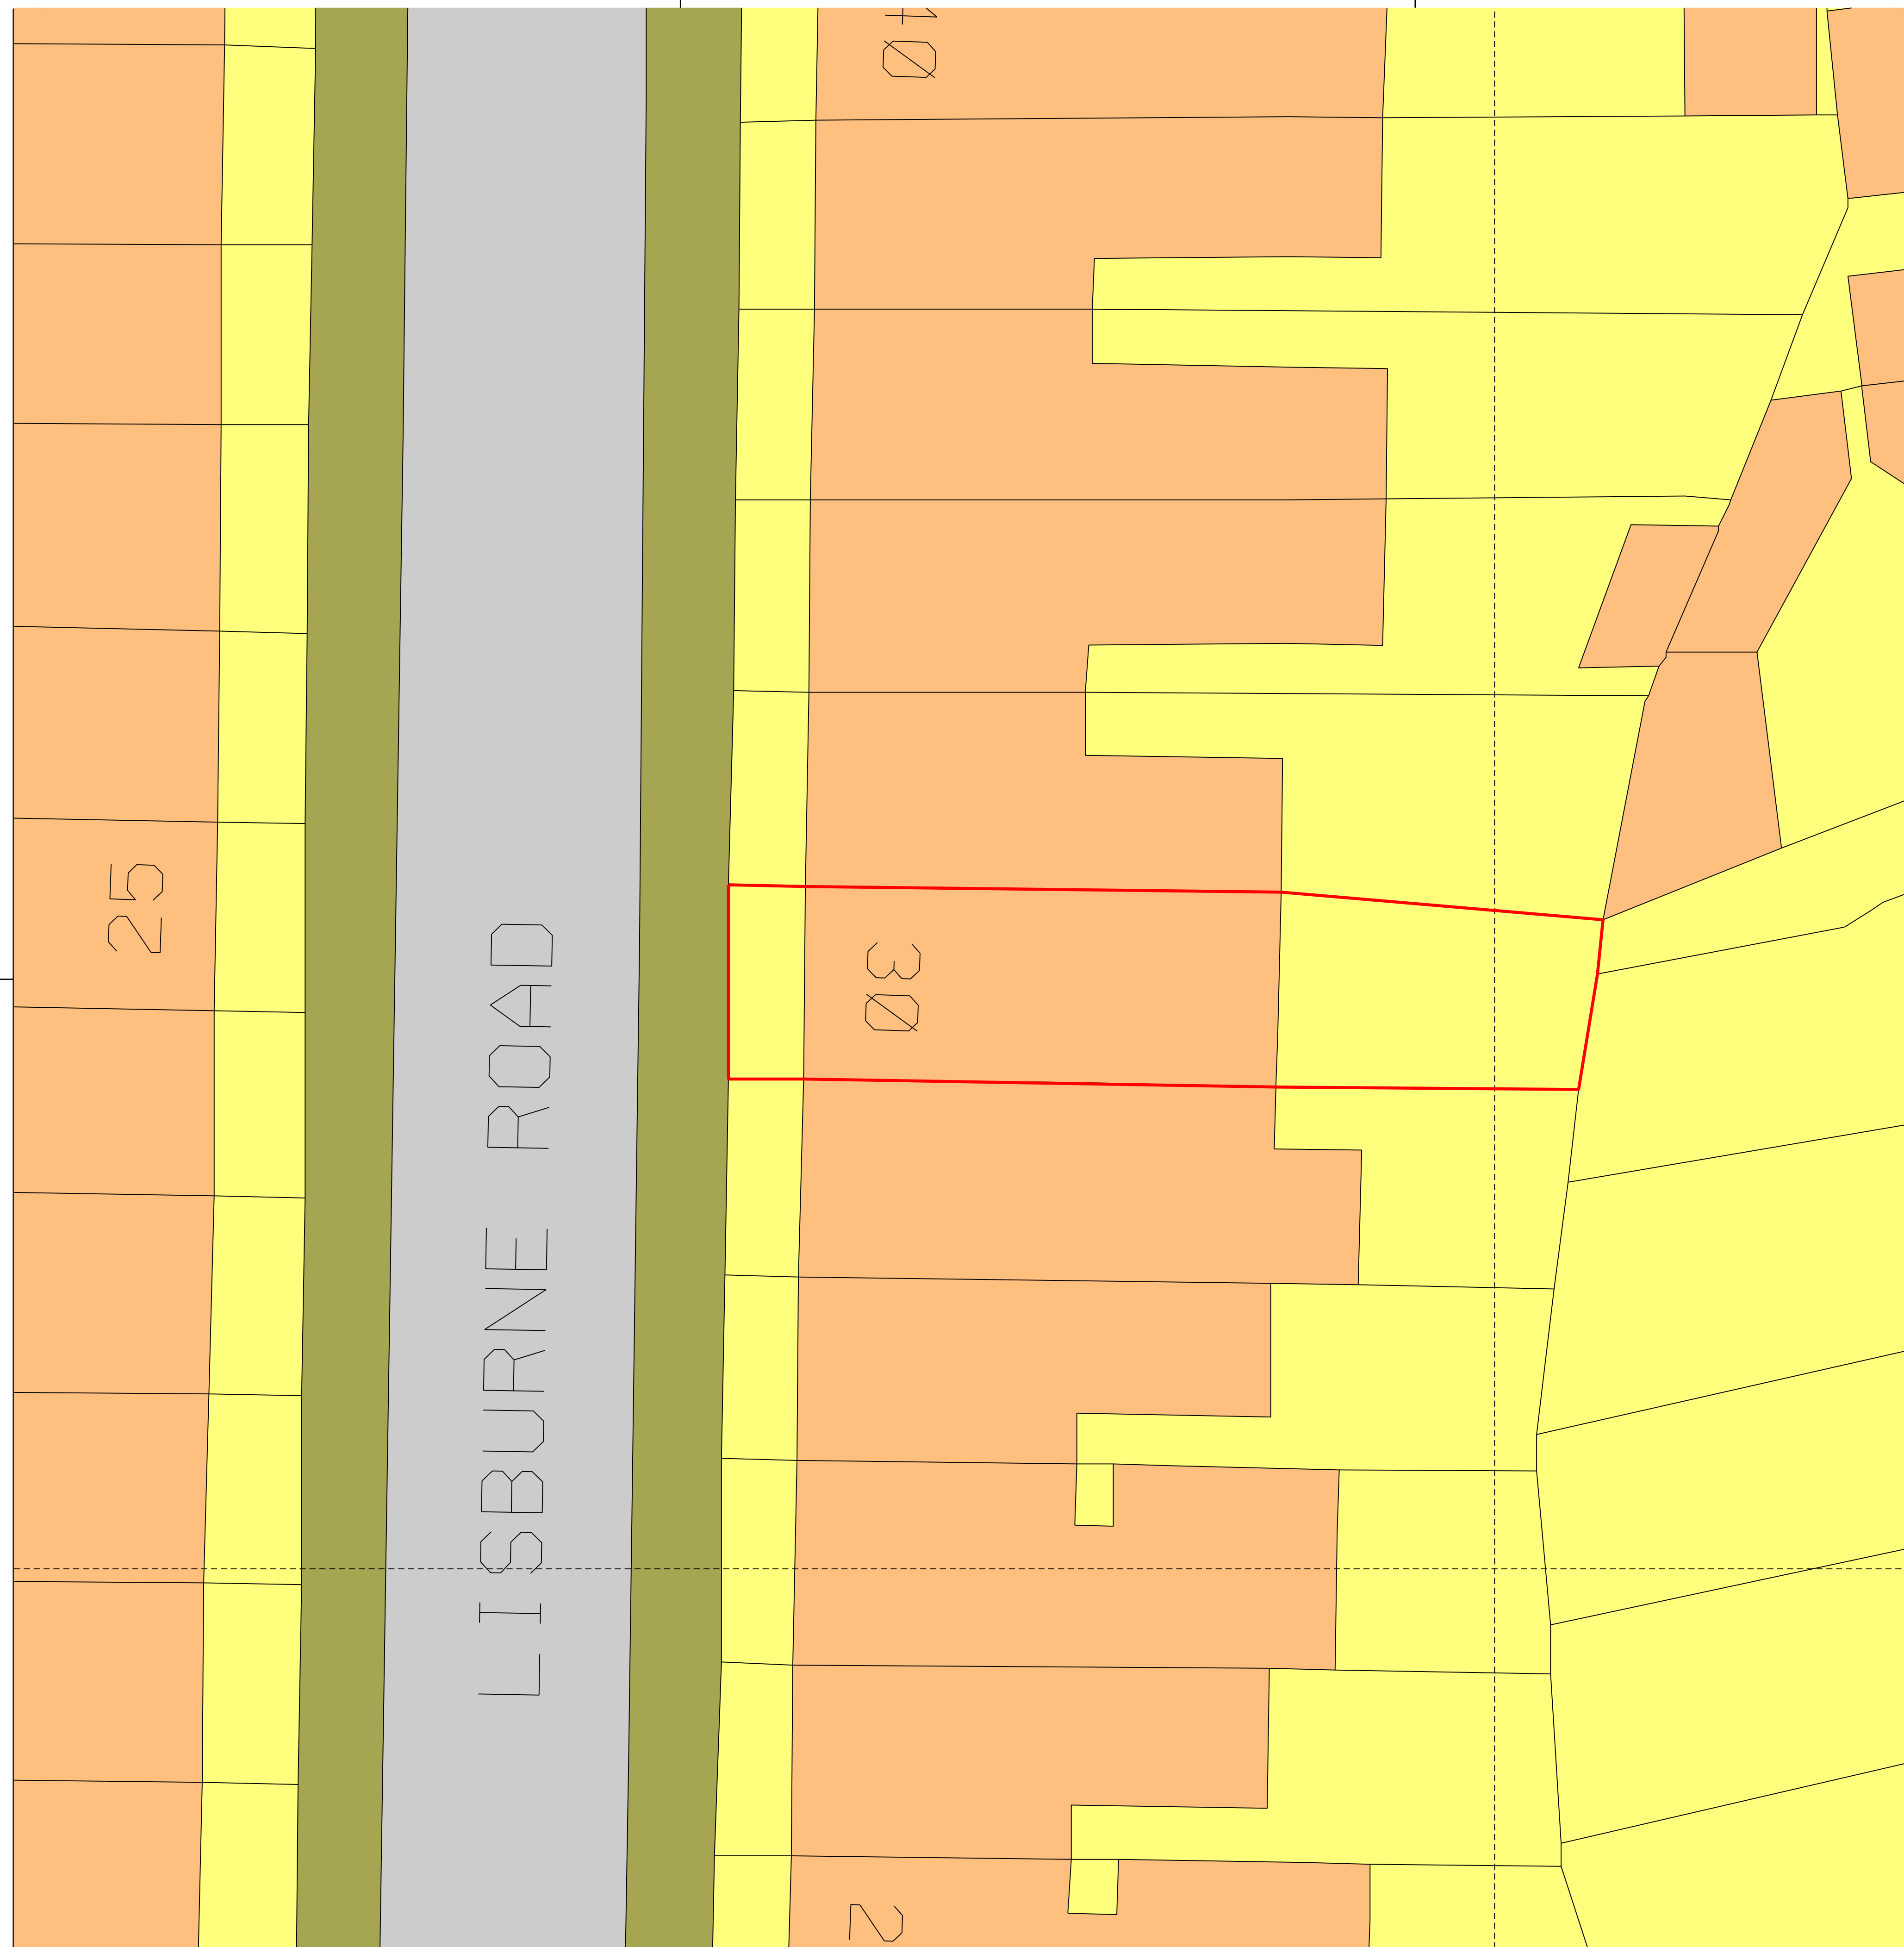

1:200@A3

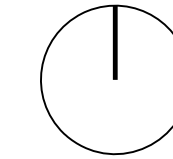

1:100@A1

0

2

4

6

8

10m

ROUNDROBIN studio SHALL HAVE NO RESPONSIBILITY FOR ANY USE
MADE OF THIS DOCUMENT OTHER THAN FOR THAT WHICH IT WAS
PREPARED AND ISSUED.

ALL DIMENSIONS AND LEVELS SHOULD BE CHECKED ON SITE.

DO NOT SCALE FROM THIS DRAWING.

ANY DRAWING ERRORS OR DIVERGENCES SHOULD BE BROUGHT TO
OUR ATTENTION AT THE ADDRESS SHOWN BELOW.

NOTES

..	...	...	..
..	...	...	..
..	...	...	..
..	...	...	..
..	...	...	..
..	...	...	..
..	...	...	..
..	...	...	..
- Planning	AM	AM	23/06/23


FIRST ISSUE

REVISION / DESCRIPTION	DRAWN	CHECKED	DATE
ISSUE FOR AM			

KEY PLAN

KEY

CLIENT LOGO

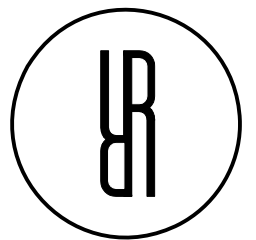

23 Elsworthy Road, Camden Town
London NW3 3DS, United Kingdom
T +44 (0)20 3737 2141
E contact@roundrobinstudio.com

PROPOSED SITE PLAN

Scale 1:500@A1 / 1:1000@A3

PROJECT TITLE		30 Lisburne Rd	
PROJECT NUMBER			
P2105			
DRAWING TITLE		SCALE	
Site Plan Proposed		1:200 @A3	
		DATE	
		23/06/23	
DRAWING NO.		REVISION	
(00)0002AP		-	