


LISBURNE ROAD

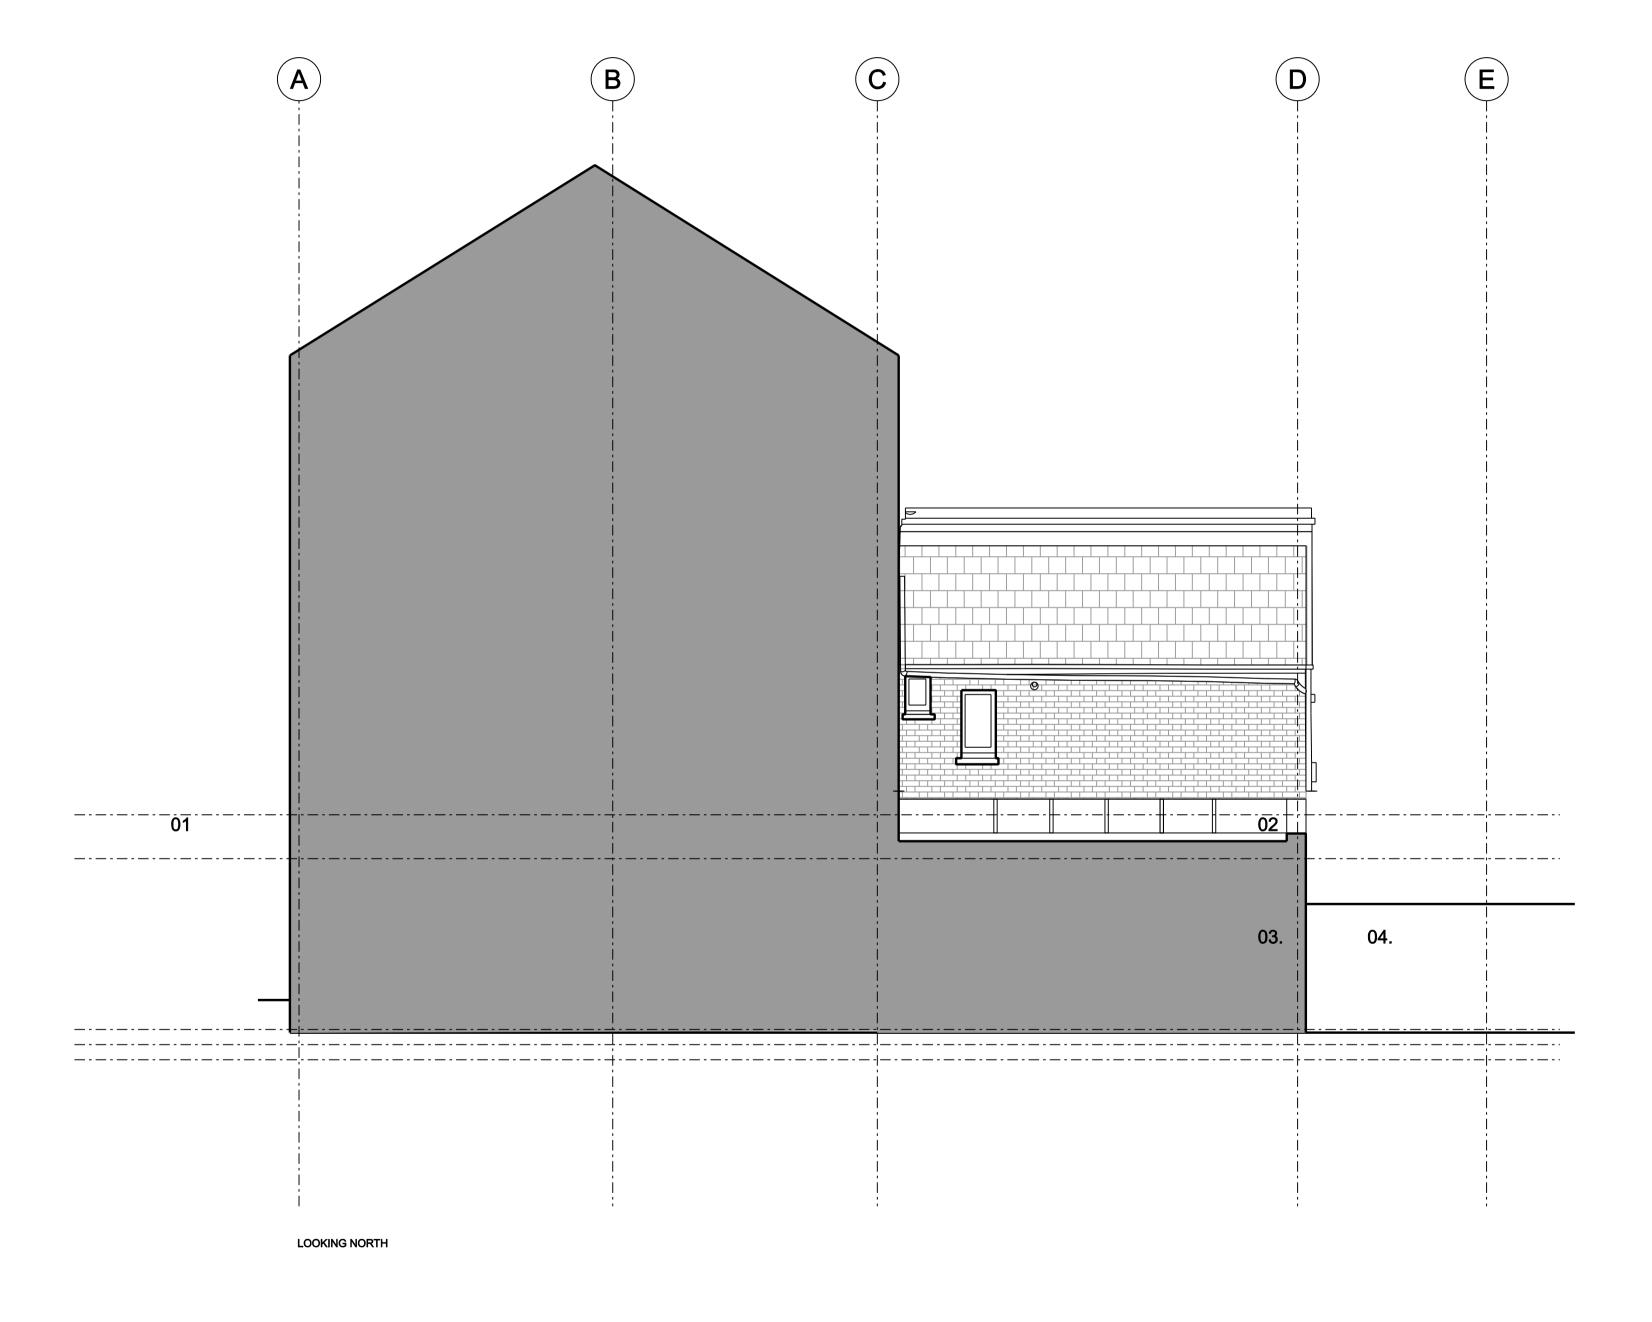

## **EXISTING SOUTH SECTIONAL ELEVATION**

Scale 1:50@A1 / 1:100@A3

ROUNDROBIN Studio SHALL HAVE NO RESPONSIBILITY FOR ANY USE MADE OF THIS DOCUMENT OTHER THAN FOR THAT WHICH IT WAS PREPARED AND ISSUED.

ALL DIMENSIONS AND LEVELS SHOULD BE CHECKED ON SITE.

DO NOT SCALE FROM THIS DRAWING.

ANY DRAWING ERRORS OR DIVERGENCES SHOULD BE BROUGHT TO OUR ATTENTION AT THE ADDRESS SHOWN BELOW.

NOTES

01. Street02. Existing extension03. Yellow-stock brick to exisitng extension04. Timber garden Fence



23 Elsworthy Road, Camden Town
London NW3 3DS, United Kingdom
T +44 (0)20 3737 2141
E contact@roundrobinstudio.com

PROJECT TITLE

30 Lisburne Rd

PROJECT NUMBER
P2105

DRAWING TITLE
South Elevation
Existing

DATE
23/06/23

DRAWING No.
(00)3003AE

REVISION
00