


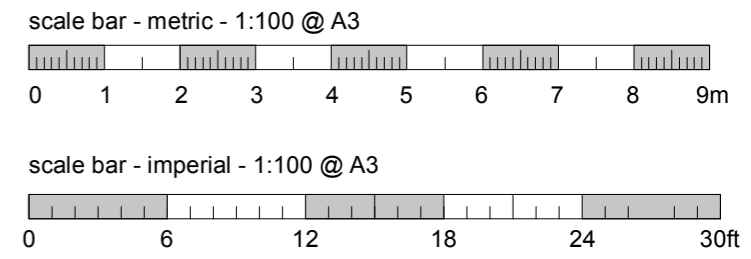




Proposed Front Elevation



Proposed Side Elevation



	Existing Walls
	Proposed/New Walls
	Existing Walls to be removed

**BROD WIGHT**  
**Architects**  
 8a Baynes Mews --- London --- NW3 5BH

Flat 1, 99 King Henry's Road  
 London NW3 3QX

www.brodwight.co.uk office@brodwight.co.uk  
 Tel 020 7722 0810 This drawing is copyright

Drawing Title:  
**Proposed Front and Side Elevations**

Drawing Ref:  
**1133-AP04**

Date April 2023 Scale 1:100@A3 / 1:50@A1