





Proposed Rear Elevation

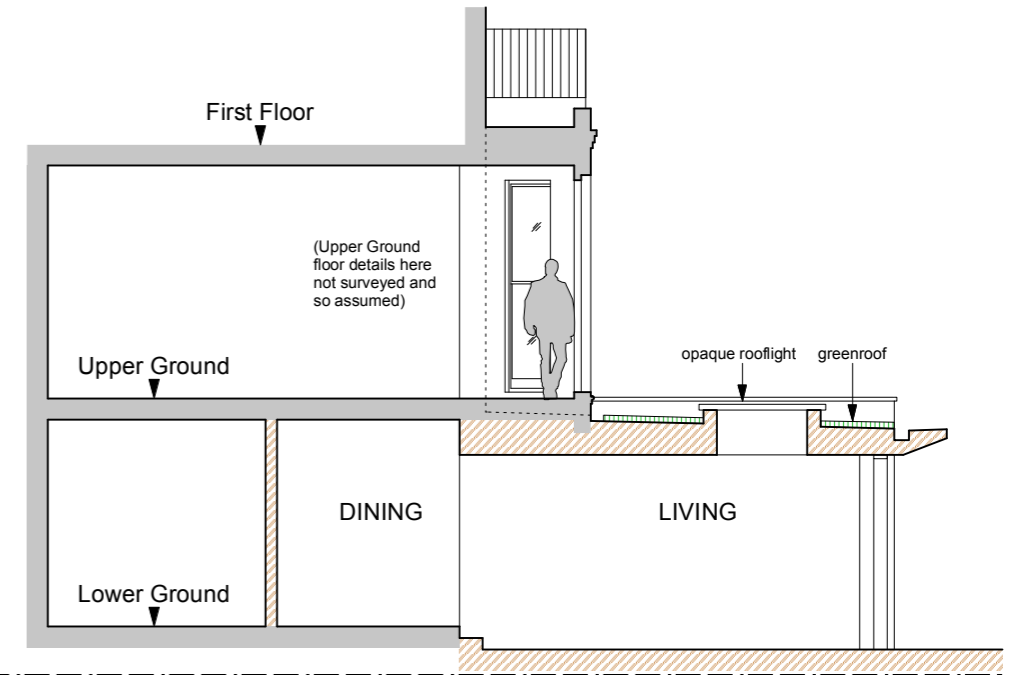




Proposed Section A - A

 scale bar - metric - 1:100 @ A3



scale bar - imperial - 1:100 @ A3



	Existing Walls
	Proposed/New Walls
	Existing Walls to be removed

BROD WIGHT
Architects
 8a Baynes Mews --- London --- NW3 5BH

Flat 1, 99 King Henry's Road
 London NW3 3QX

www.brodwight.co.uk office@brodwight.co.uk
 Tel 020 7722 0810 This drawing is copyright

Drawing Title:
**Proposed Rear Elevation +
 Section A-A**

Drawing Ref:
1133-AP05

Date April 2023 Scale 1:100@A3 / 1:50@A1