
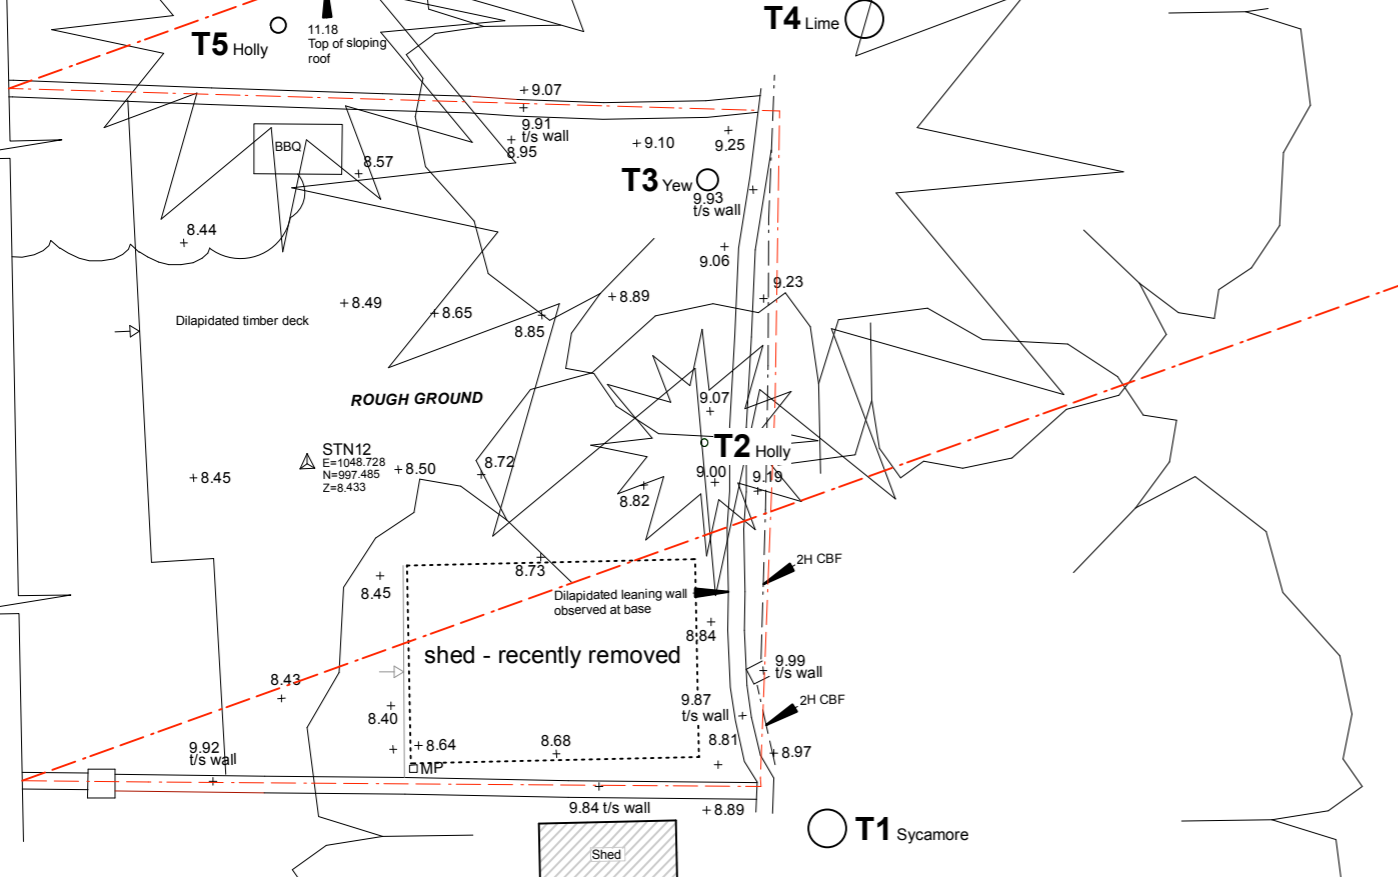
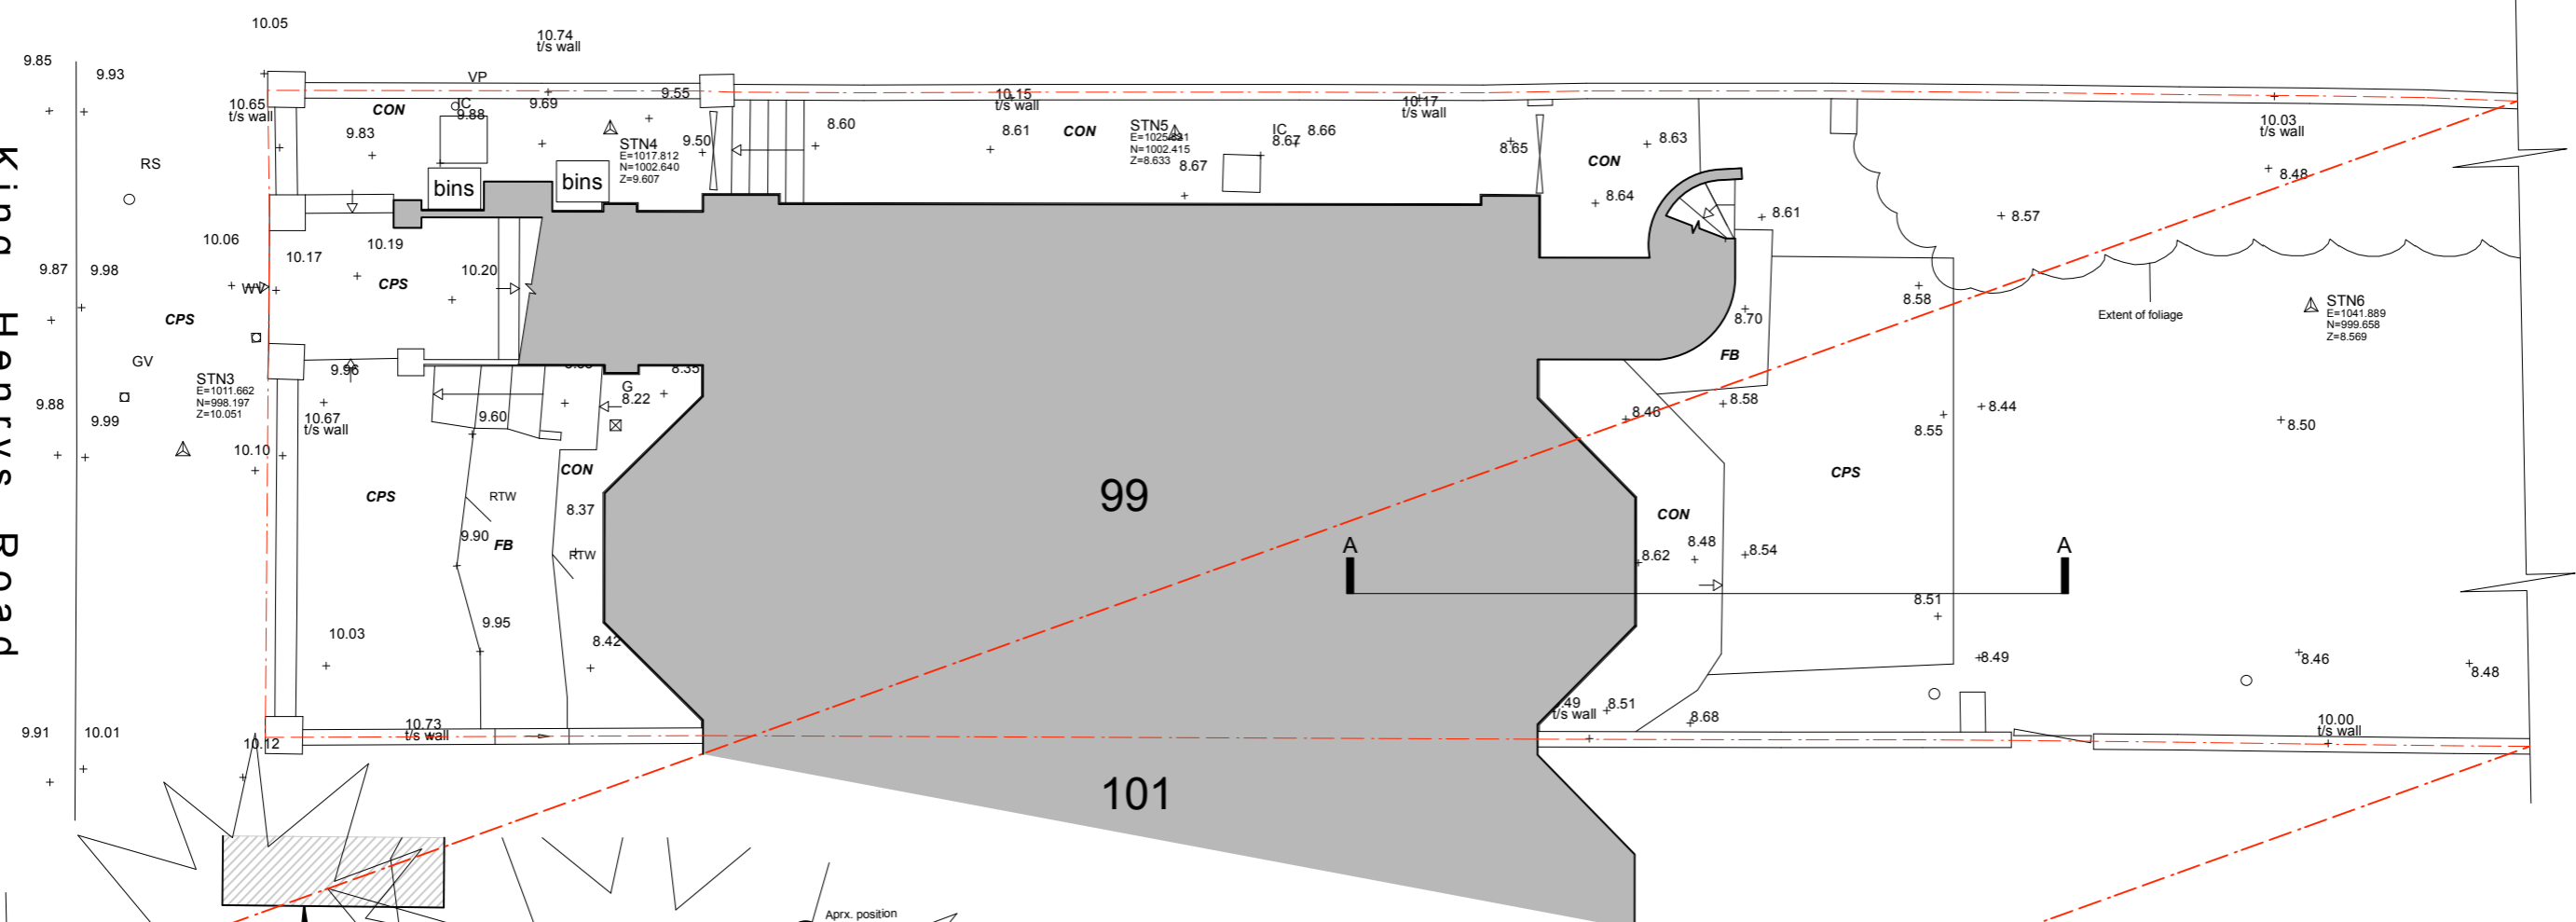
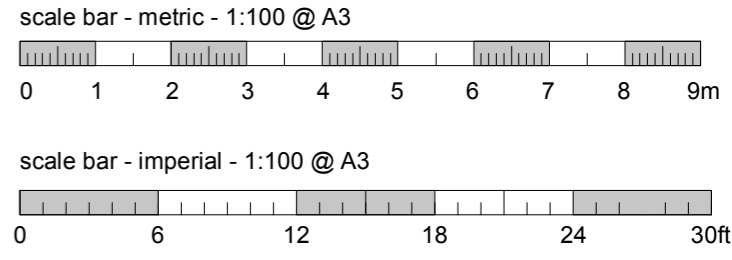


King Henrys Road

97

99

101

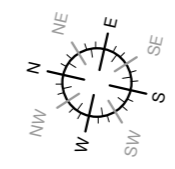

LEGEND

AV Air valve	IC Inspection chamber
BB Bellisha beacon	IL Invert level
Bdy Boundary	IRF Iron railing fence
BH Borehole	KIC Kerb inlet gully
BL Bed level	LP Lamp post
BO Bollard	MH Manhole
BPV Brick paviors	MP Metal post
BS Bus stop	MBF Metal boarded fence
BT British Telecom Cover	OF Outfall
BWF Barbed wire fence	OSBM Ordnance Survey bench mark
CATV Cable television cover	PM Parking meter
CBF Close boarded fence	POMH Post Office manhole
CL Cover level	PS Pub sign
CLF Chain link fence	PWF Post and wire fence
CO Crossover	RG Road gully
CON Concrete	RP Rodding point
Corr Corrugated	RS Road sign
CP Concrete post	RTW Retaining wall
CFF Chestnut paling fence	SP Signpost
CPS Concrete paving slabs	SPS Stone paving slabs
DC Drainage channel	STP Standpipe
ELMH Electricity manhole	STN Survey station
EP Electricity pole	SV Sluice valve
ER Earth rod	T Tree
FB Flowerbed	TA Tarmac
FCL Finished ceiling level	TBM Temporary bench mark
FFL Finished floor level	TP Telegraph pole
FR Fire hydrant	TL Traffic light
FHMk Fire hydrant marker	T/S Top side
FS Flagstaff	UTL Unable to lift
G Gully	VP Vent pipe
GR Grass	WL Water level
GRV Gravel	WM Water meter
GV Gas valve	WMF Wire mesh fence
H High	WP Wooden post
H.L High level	WV Water valve
Bush	Road sign
Deciduous tree spread	Service box
Double gate	Telephone call box
Electricity pylon	Trial pit
Gate	Waste bin
Letter box	

NOTES

All dimensions are to be checked on site by the contractor before any work is commenced.

In the case of apparent discrepancy refer immediately to Twickenham Surveys.

The accuracy and completeness of this survey is dependent on the original survey brief including the scale intended.

The type and extent of information and the survey accuracy will have been matched to the client's original requirements. Twickenham Surveys accepts no responsibility or liability to later users without prior consent.

Surveyed boundary features may not represent the extent of legal ownership.

The detail of this survey was established for a brief requiring a 1:100 plot. It is therefore suitable for plotting or planning/designing at scales of 1:100 or smaller.

The survey grid is not related to Ordnance Survey National Grid.

Level positions are indicated by a cross.

Levels relate to TBM 10.00m STN1 nailhead, as shown on plan.

This survey did not include locating underground services and equipment.

Tree girths are representative only and reference should be made to the tree schedule if included in the survey brief.

Tree species (where shown) should be treated with caution and expert identification is advised.

Levels are taken on b/s kerb unless otherwise indicated.

**TWICKENHAM SURVEYS**  
LAND AND BUILDING SURVEYORS

CENTRAL HOUSE  
124 HIGH STREET  
HAMPTON HILL  
MIDDLESEX TW12 1NS  
Tel-020 8614 4480  
mail@twickenhamsurveys.co.uk  
www.twickenhamsurveys.co.uk

©2022 Twickenham Surveys Ltd

**FLAT 1, 99 KING HENRY'S ROAD**  
**LONDON**  
**NW3 3SR**

Existing Site Plan

Drawing No. : 1133-S01

Scale : 1:100@A3 / 1:50@A1  
Date : OCT 2022  
Drawn by : JWHD  
Checked by : SC